



Proposed side elevation

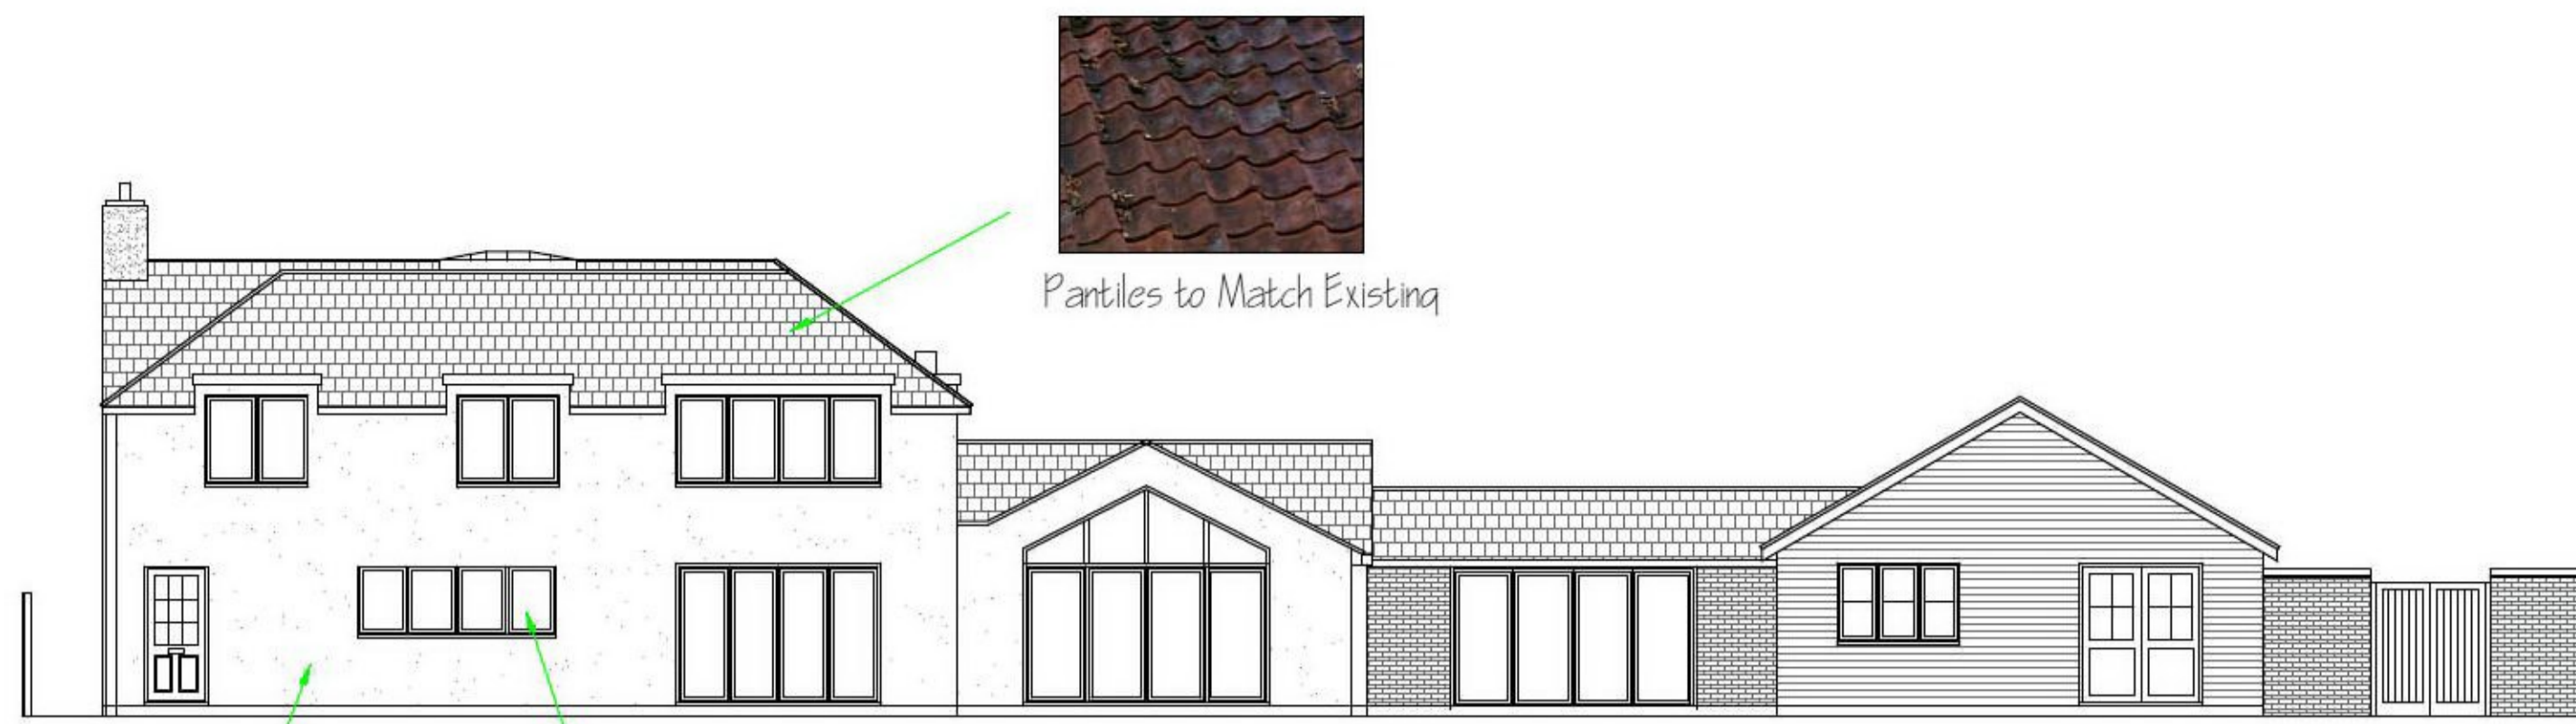

Pantiles to Match Existing


Proposed rear elevation

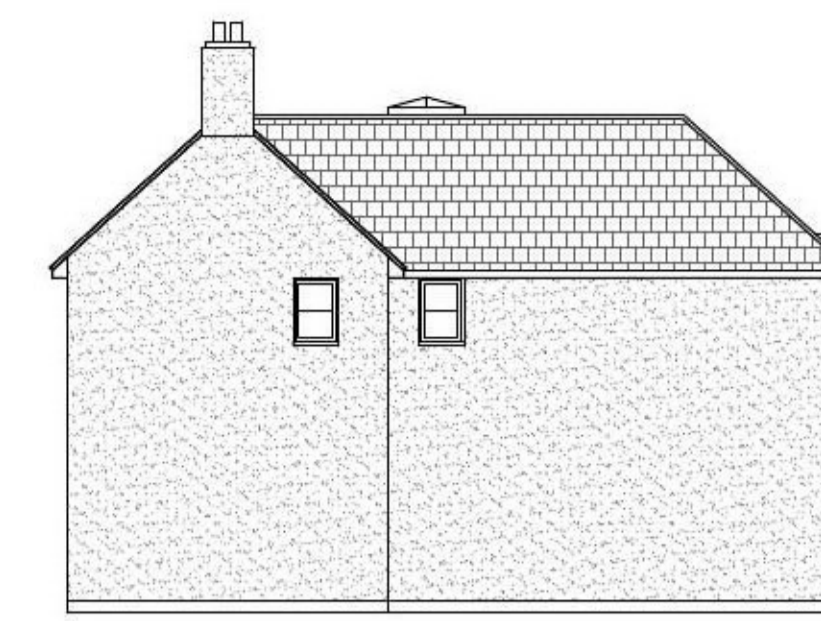


Proposed side elevation




Proposed front elevation

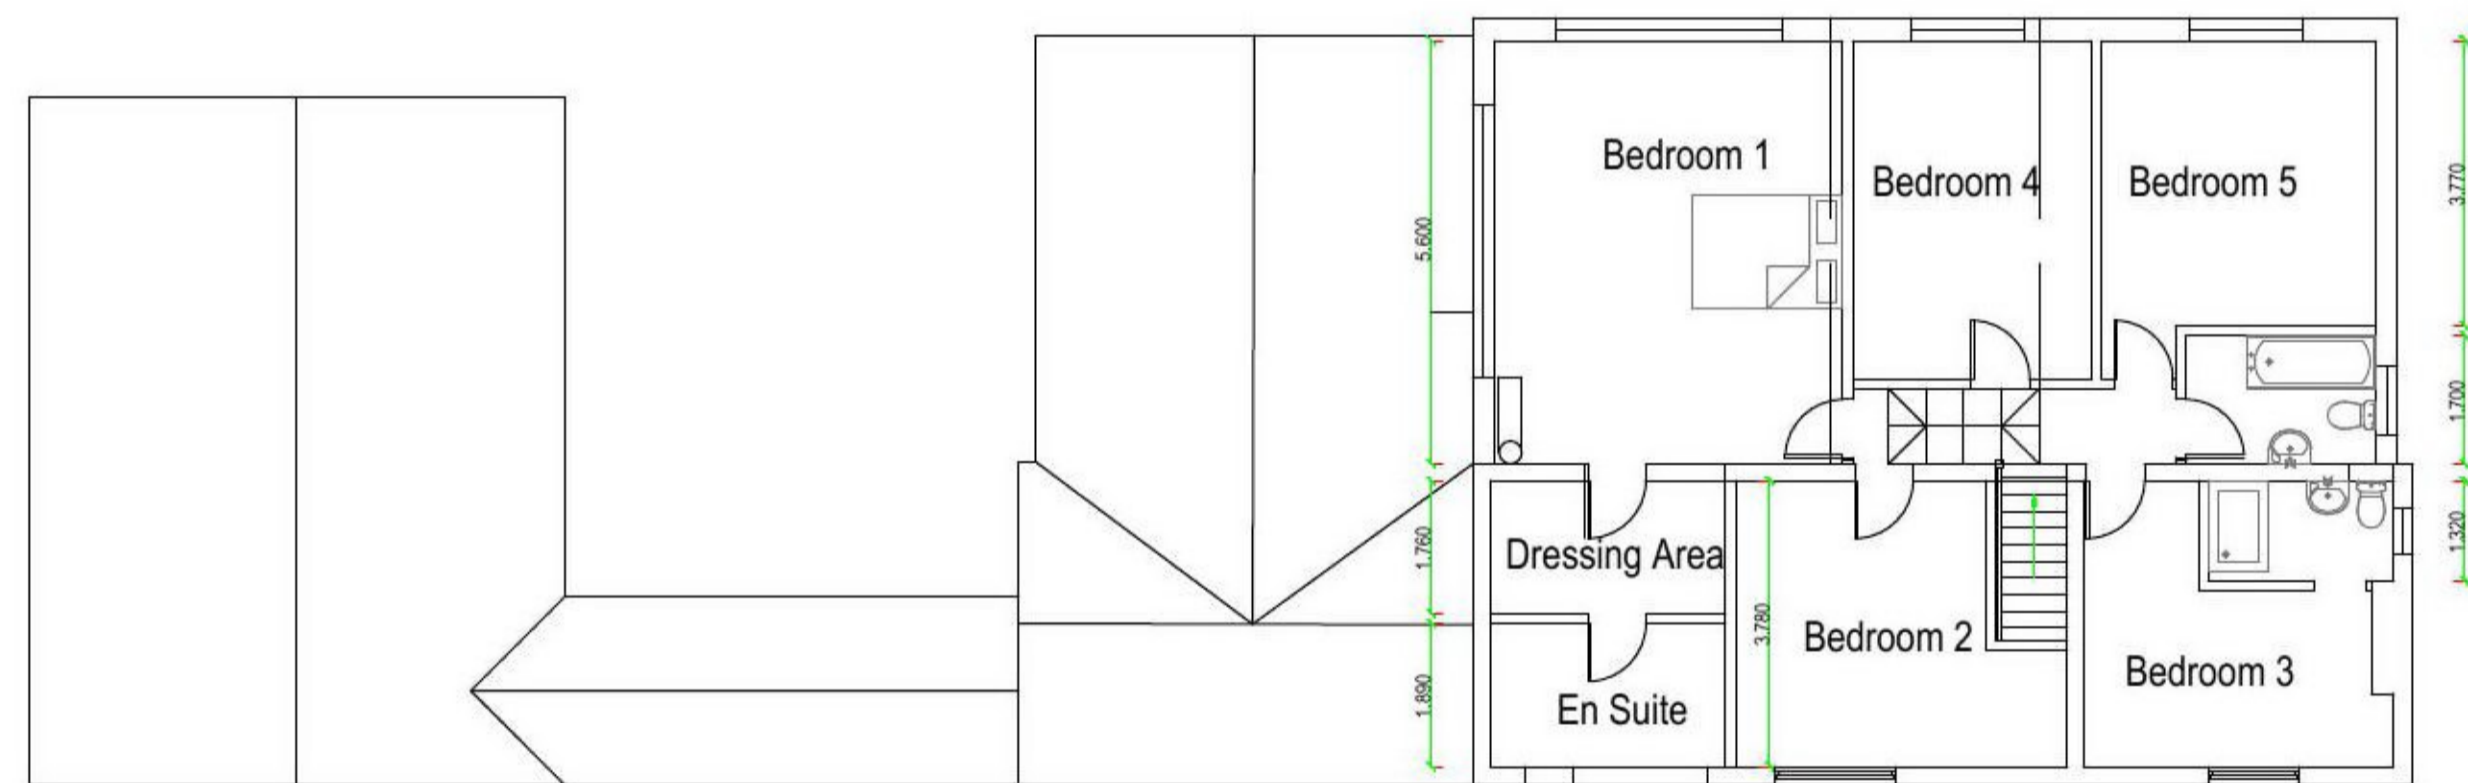

Proposed First Floor Layout

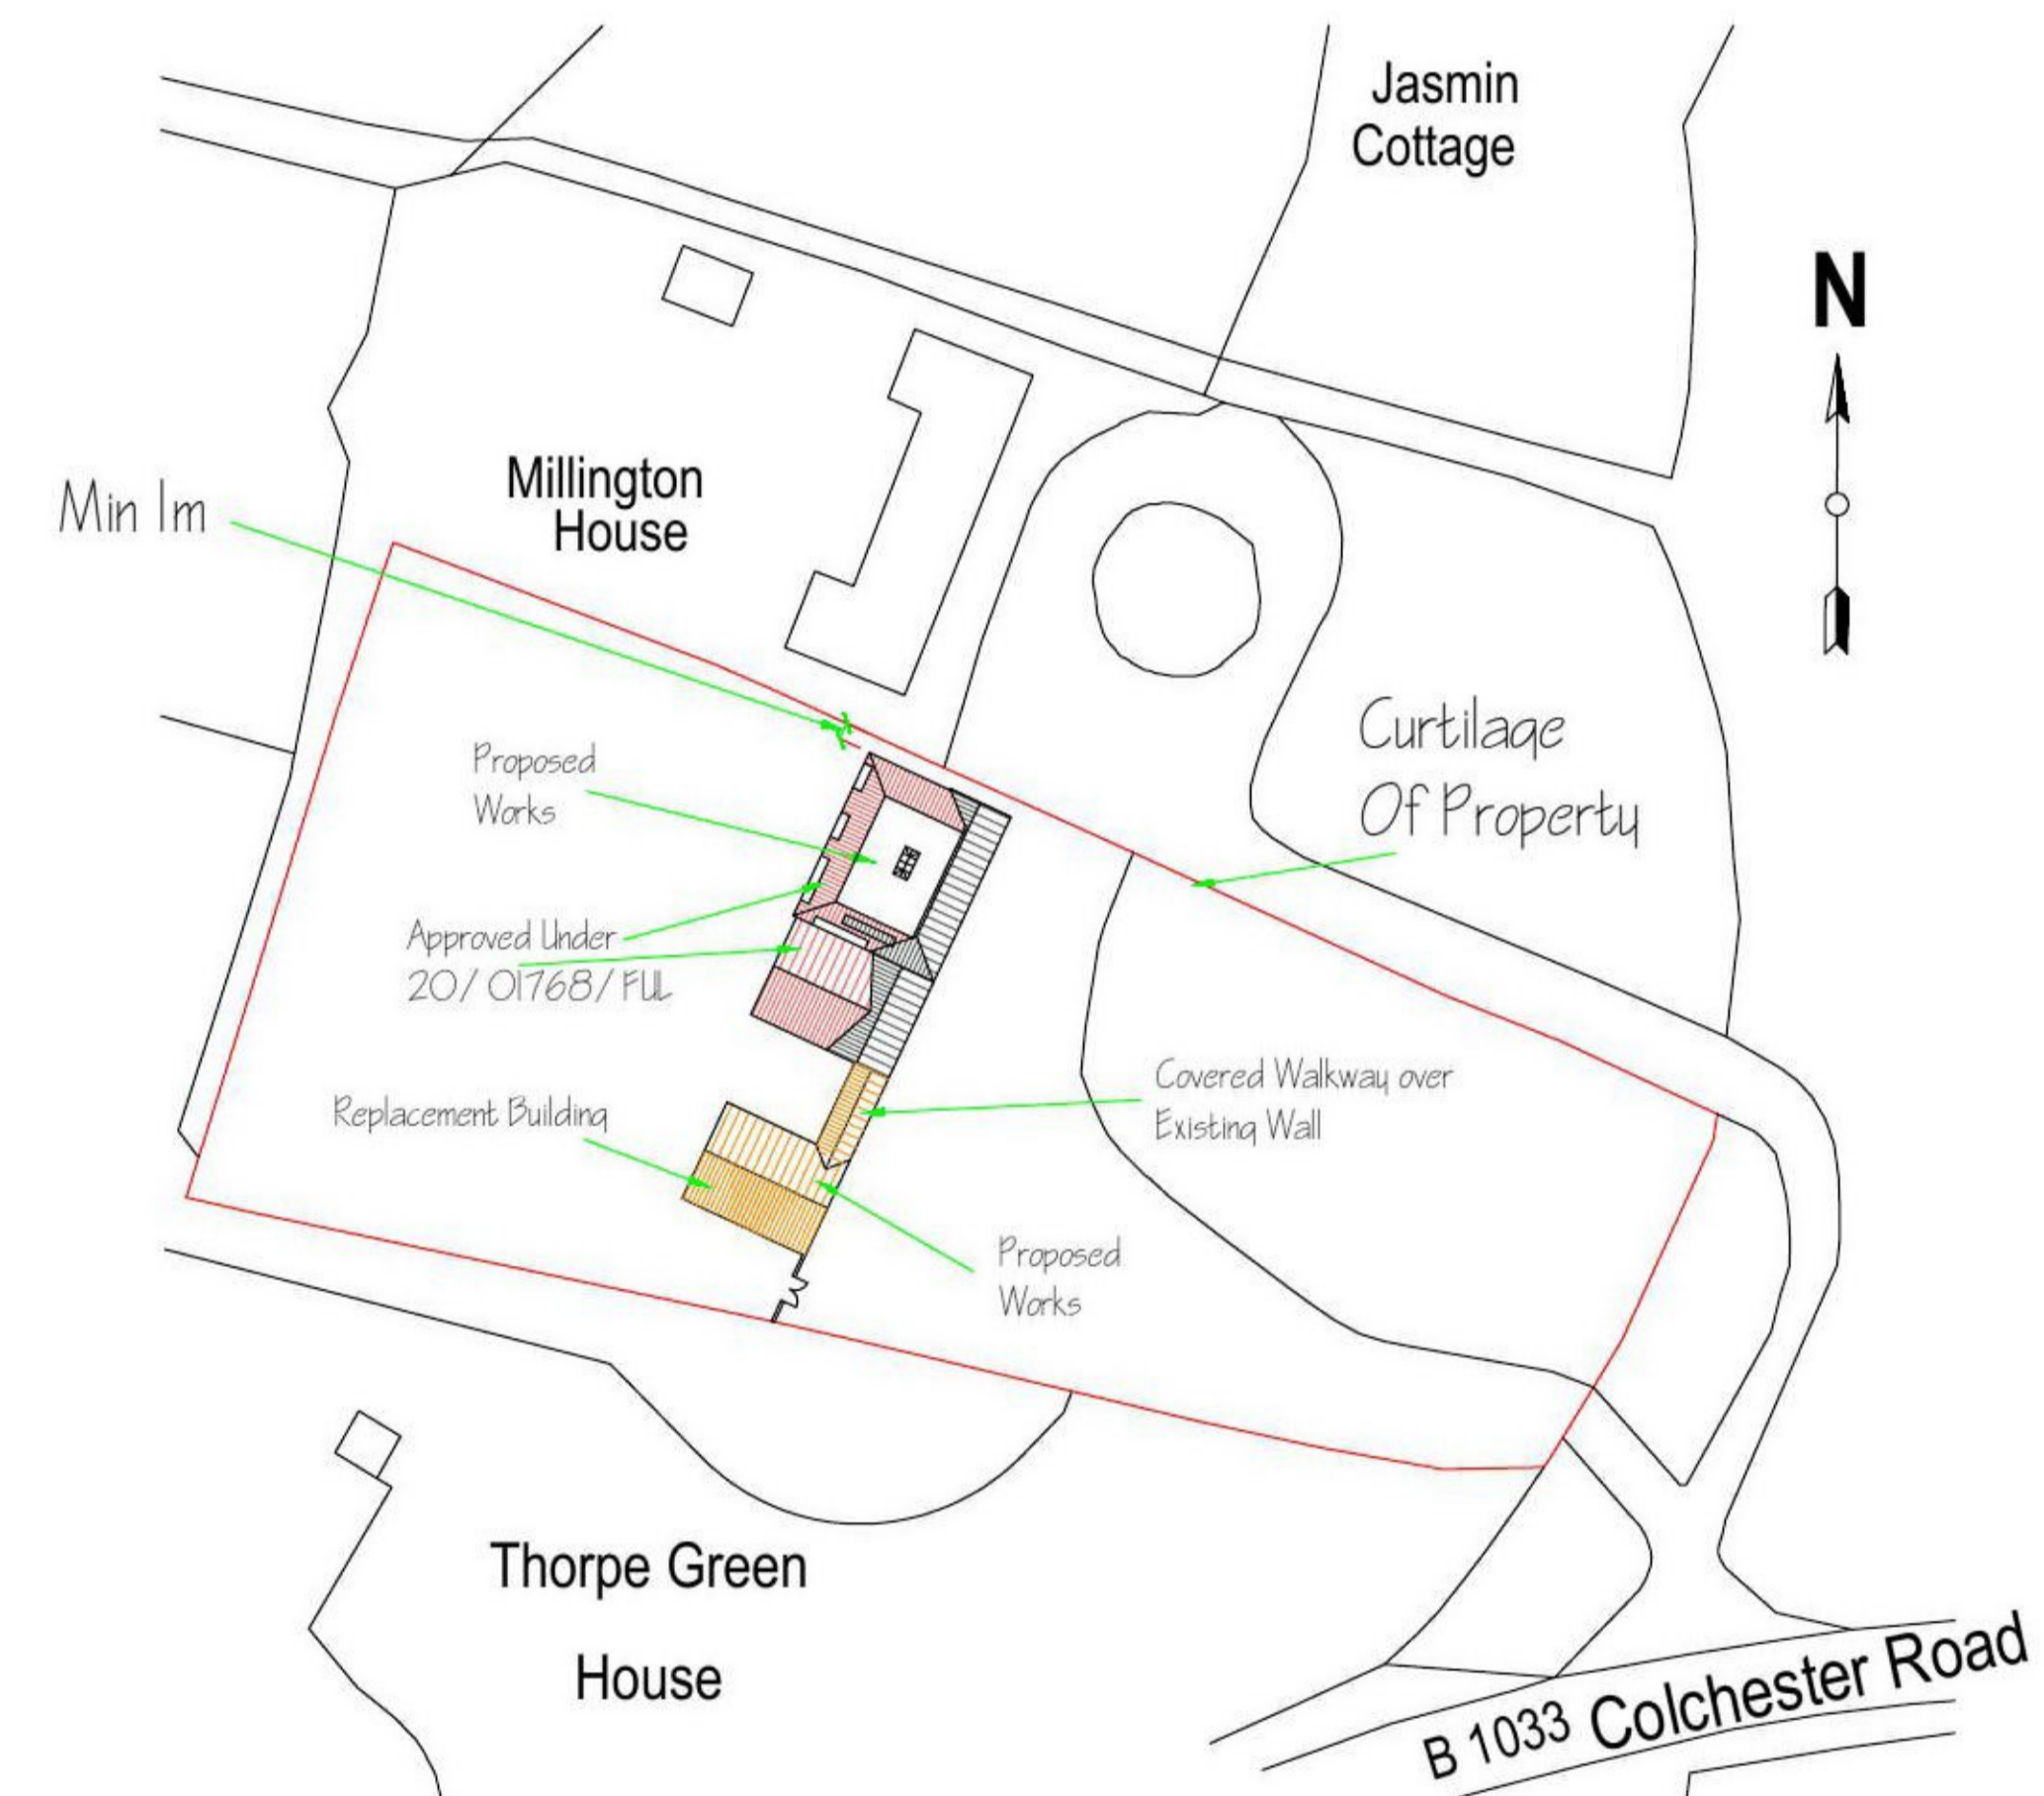

Proposed Block plan 1:500

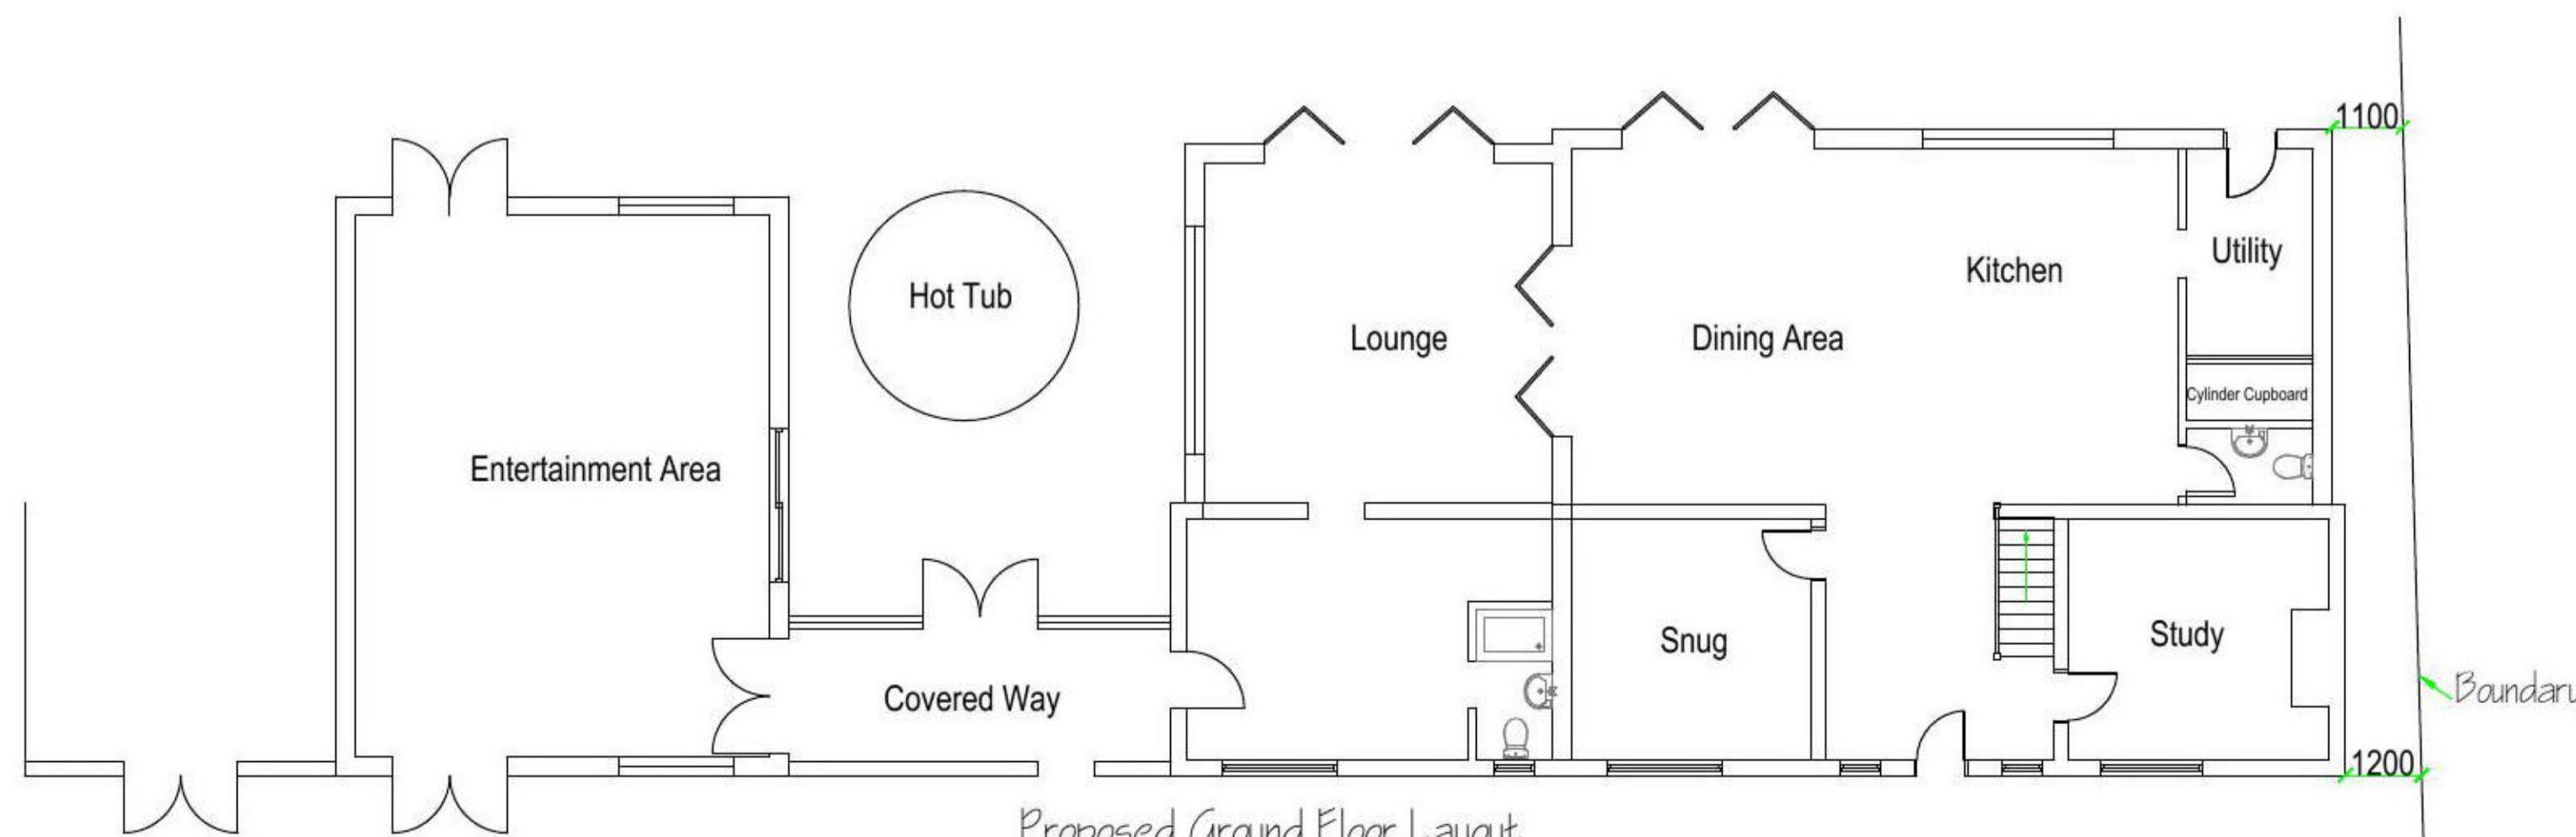

Proposed Ground Floor Layout

REV 2d 17-05-2021 Alt for TDC	Willow Green Cottage Colchester Road Thorpe Le Soken Clacton On Sea Essex CO16 0AB	Proposed Elevations And Layouts. Proposed Block Plan.
COPYRIGHT: This drawing is copyright and must not be reproduced without written consent. All Measurements to be checked on-site. Do not scale from this drawing.	Paper Size A1 SCALE 1:100,1:500 DATE 21/04/2021 PROJECT NO. 1881 DWG. NO. P02b	DRAWN BY Andy Cameron CHECKED BY Roger Wright BSc(hons)
Wright Ruffell Cameron Architectural Design Service Beaver House Plough Road Centre Great Bentley Essex CO7 8LG Tel: 01206 250601 Fax: 01206 251443 e-mail: [redacted] Web Site: wrcads.co.uk		