
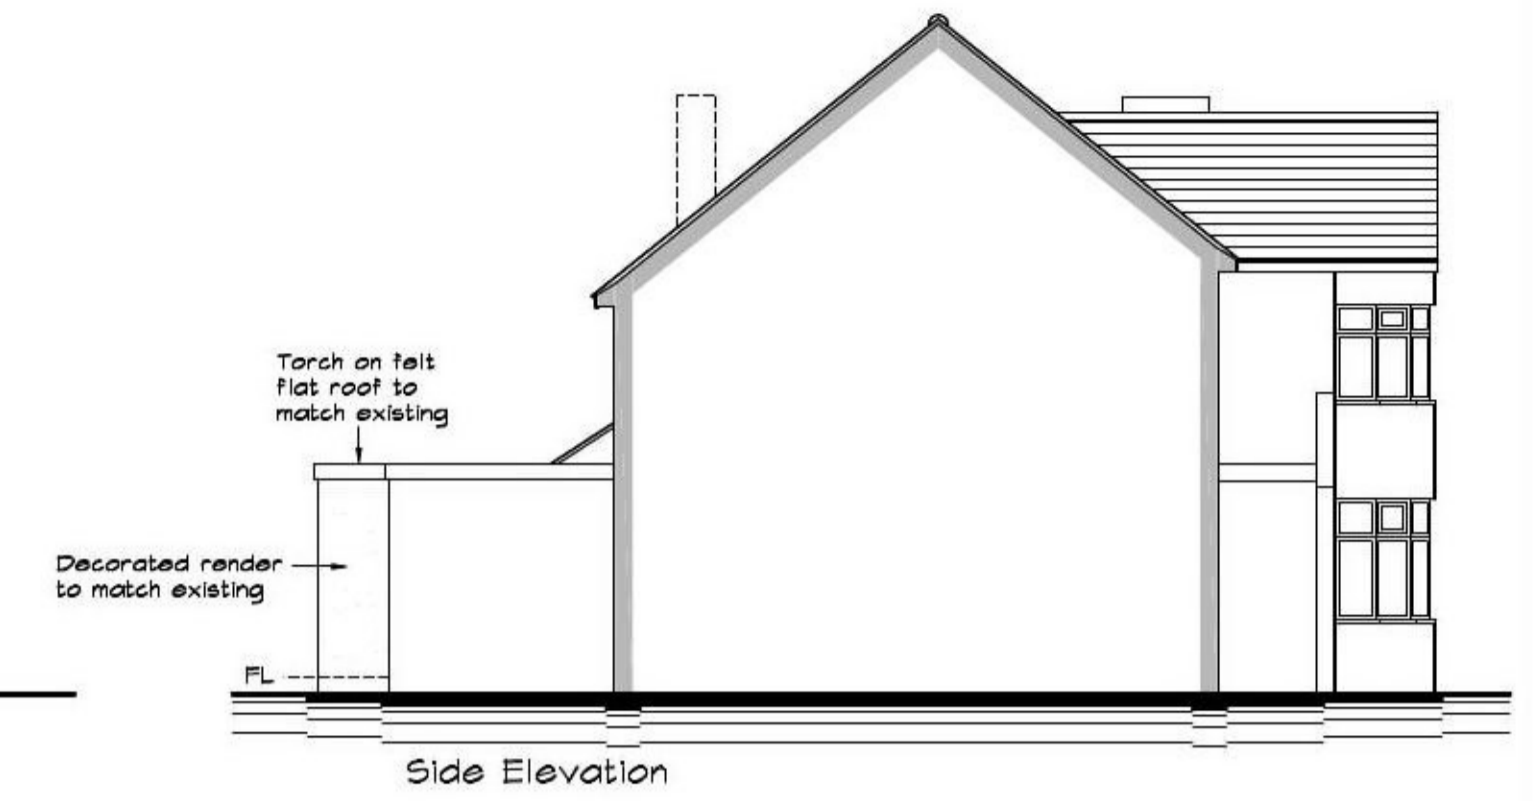


do not scale


if in doubt ask

notes


This drawing is the copyright of Paul Newbould and must not be reproduced without consent in whole or in part thereof.  
All dimensions must be checked on site prior to commencement of works and any discrepancy to be reported immediately.

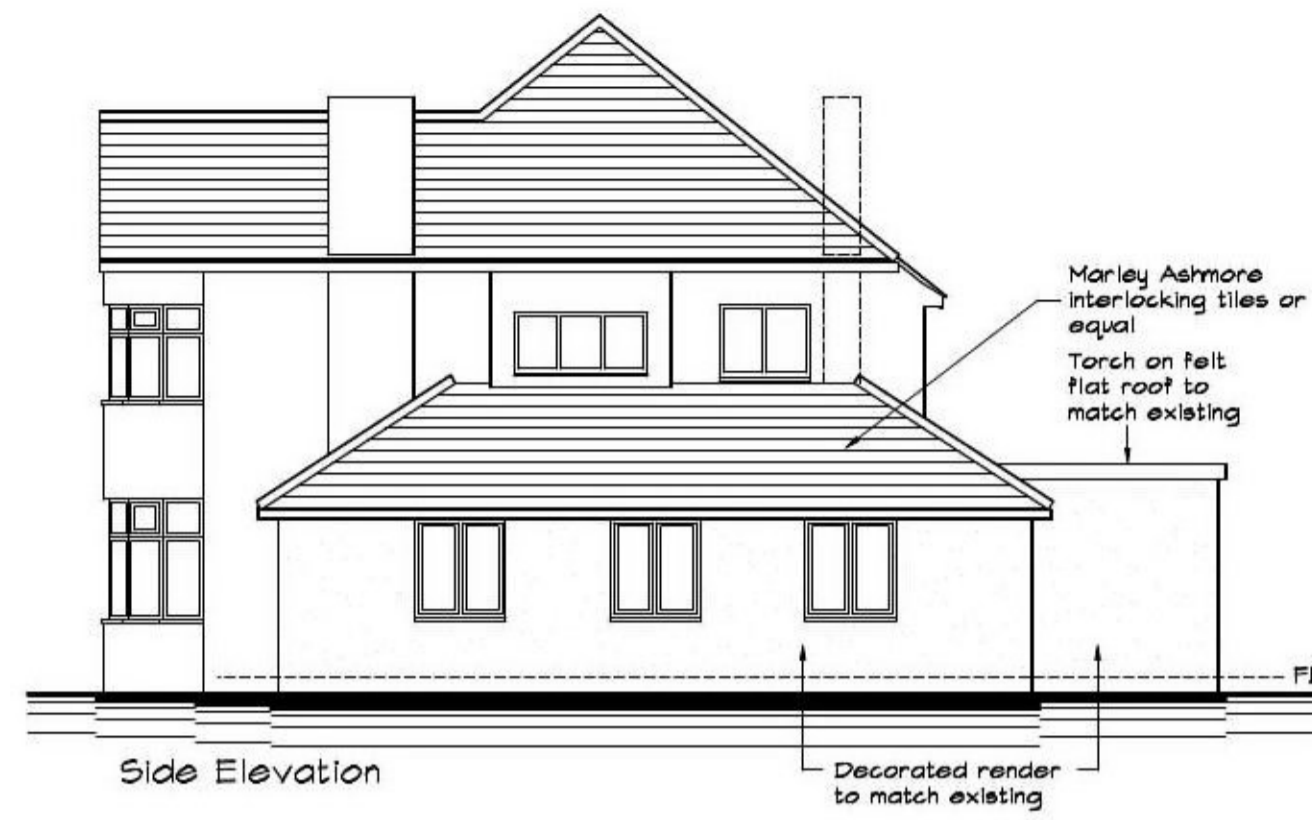


Proposed Elevations  
Scale 1:100

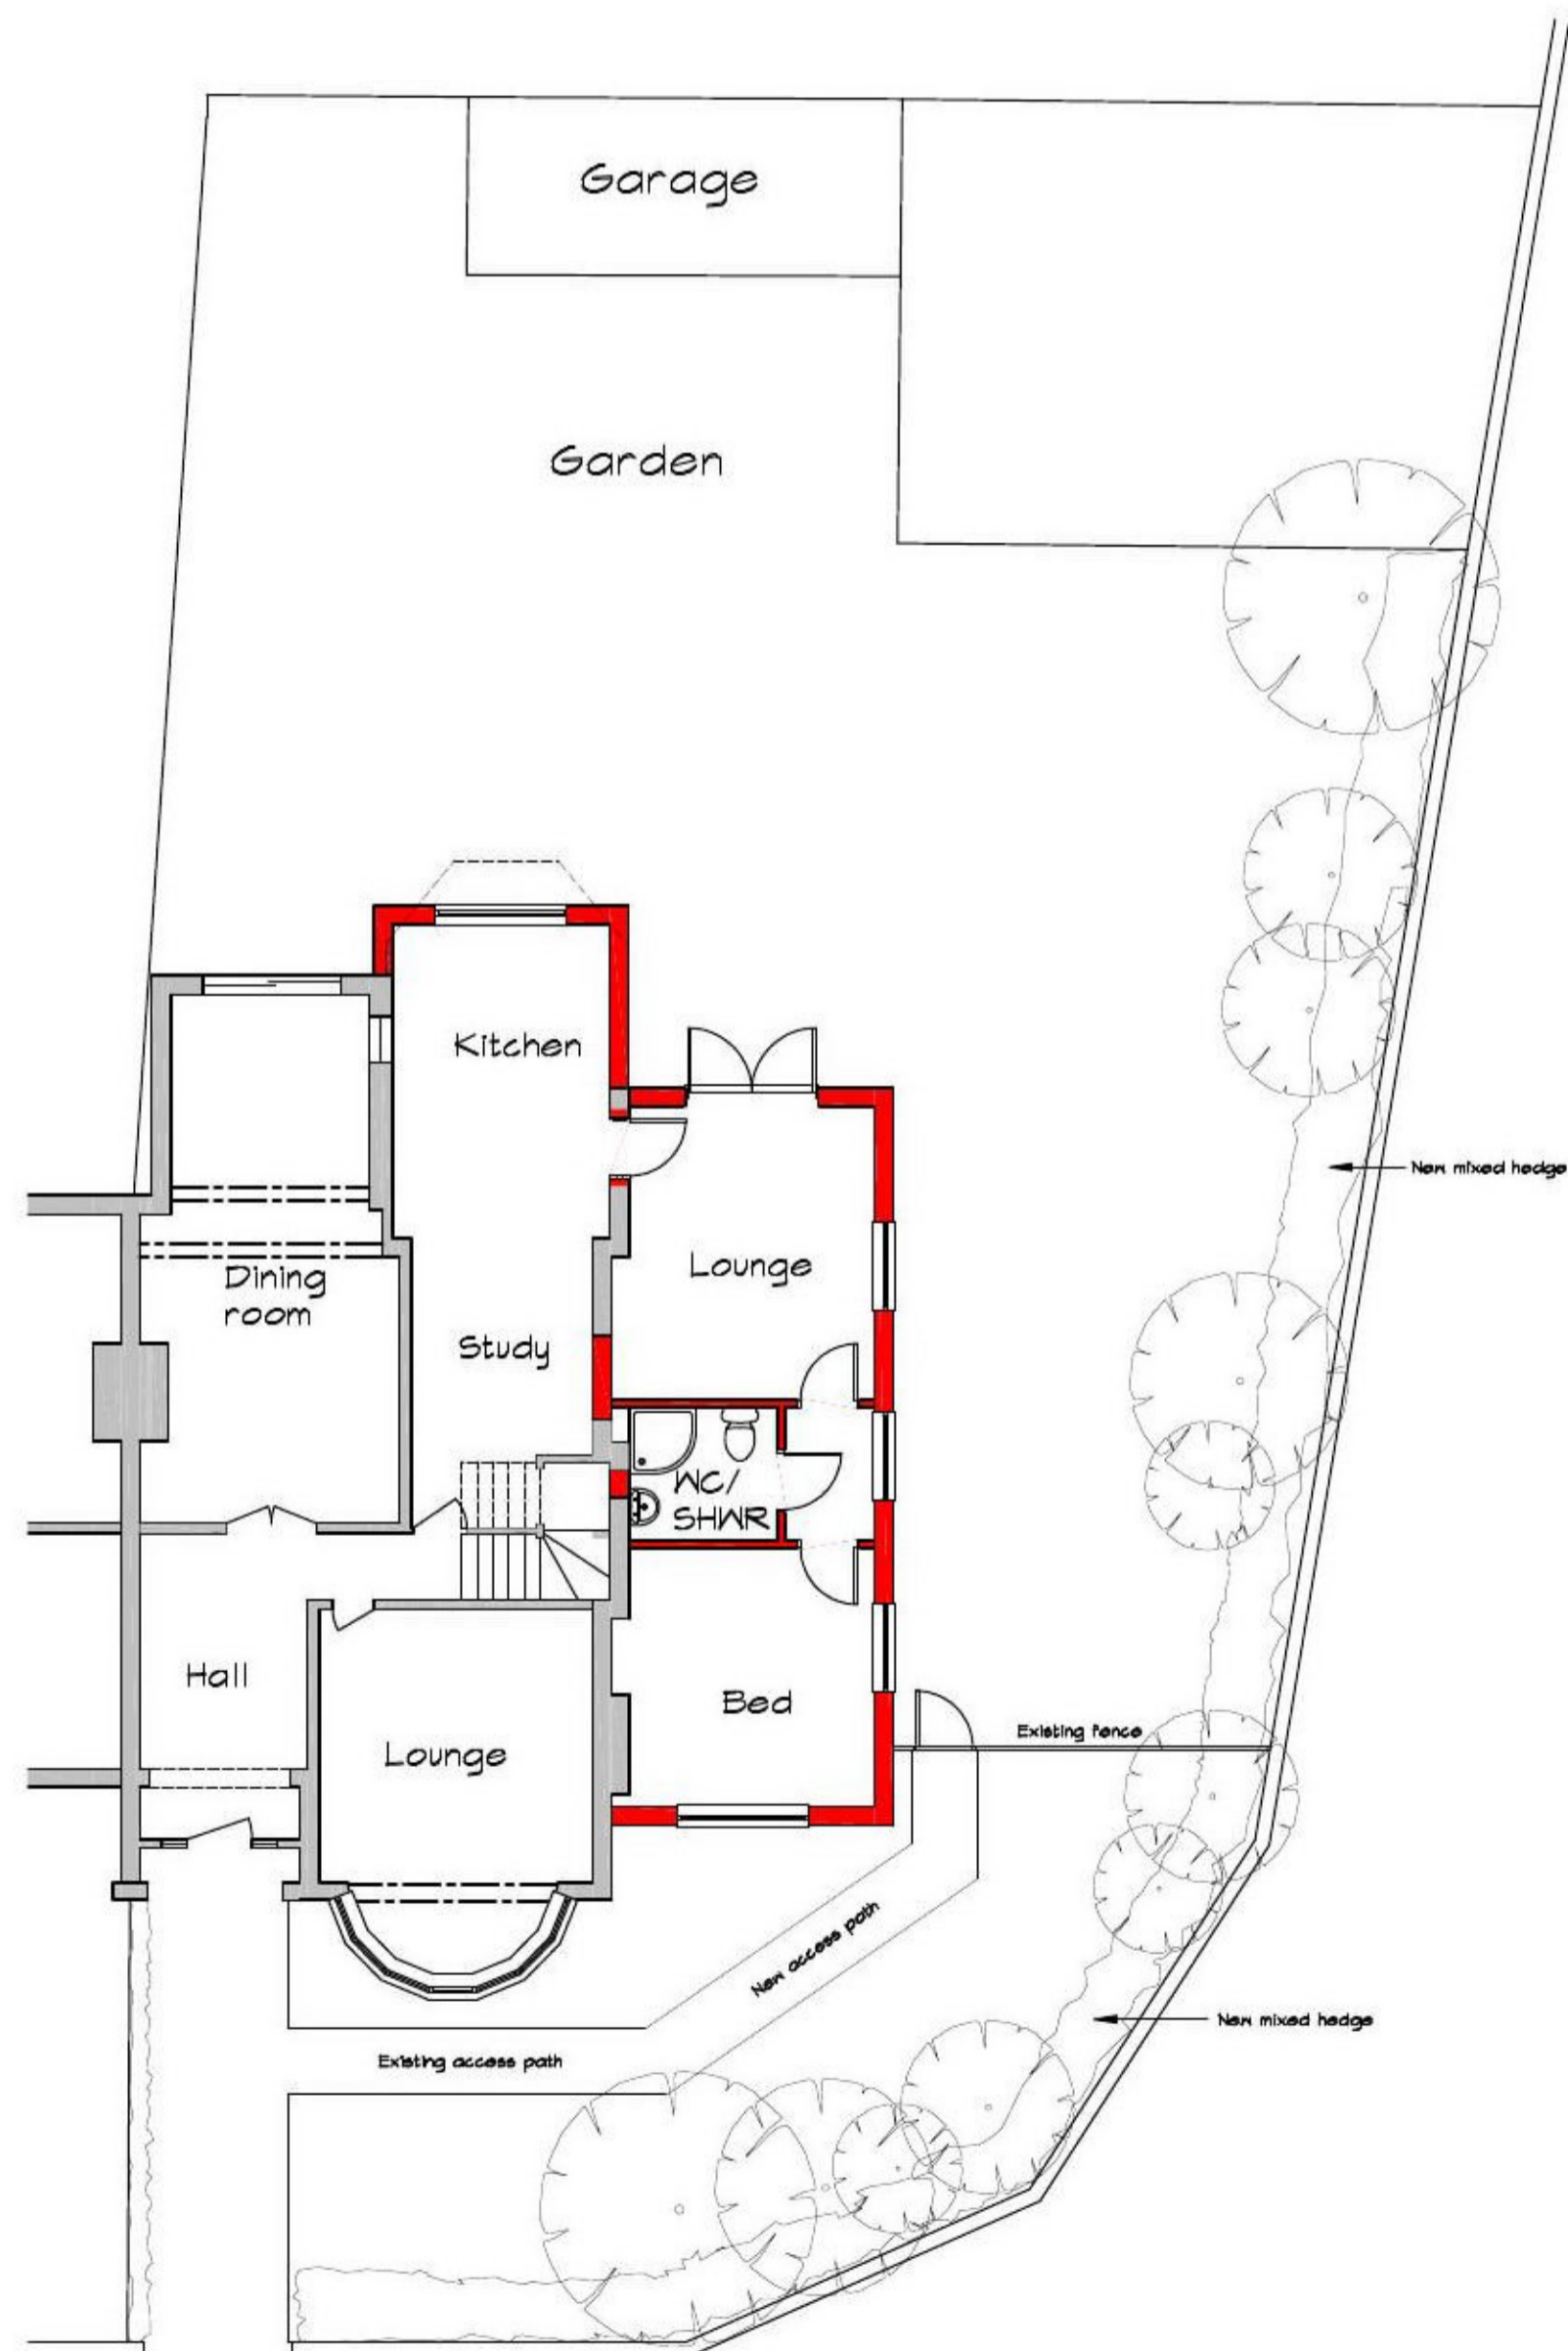


Proposed Ground Floor Plan  
Scale 1:100

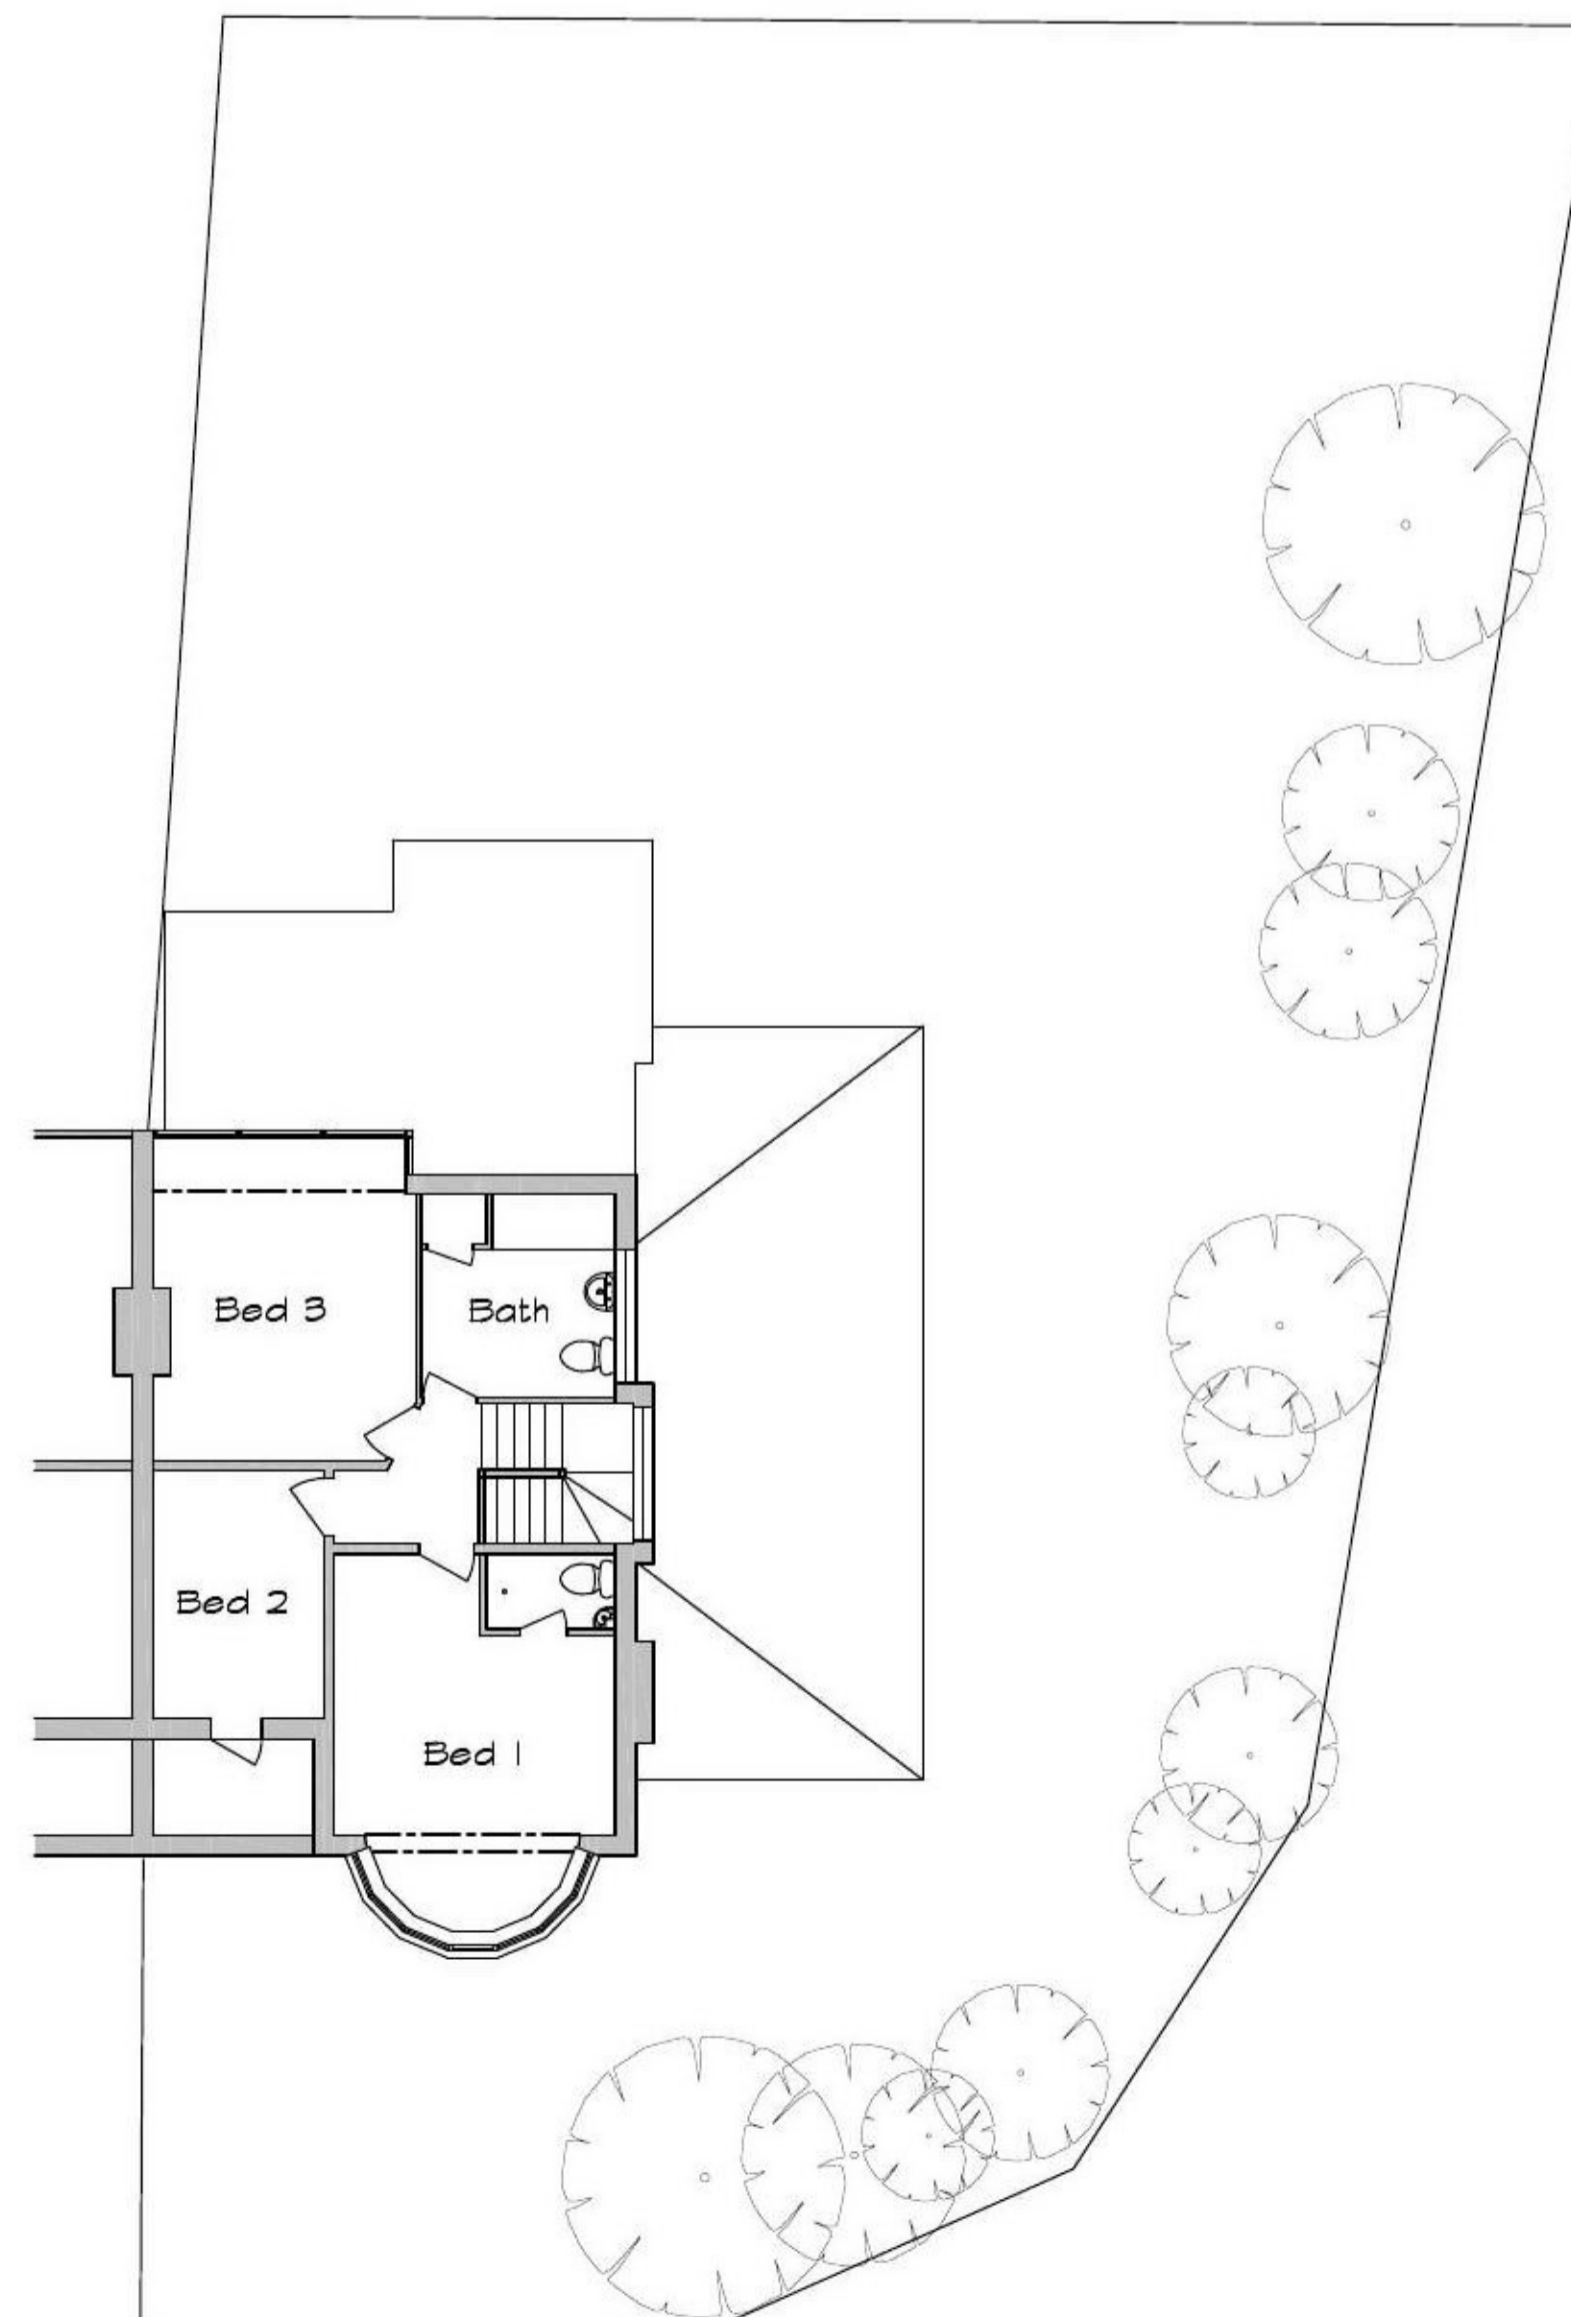

Proposed First Floor Plan  
Scale 1:100

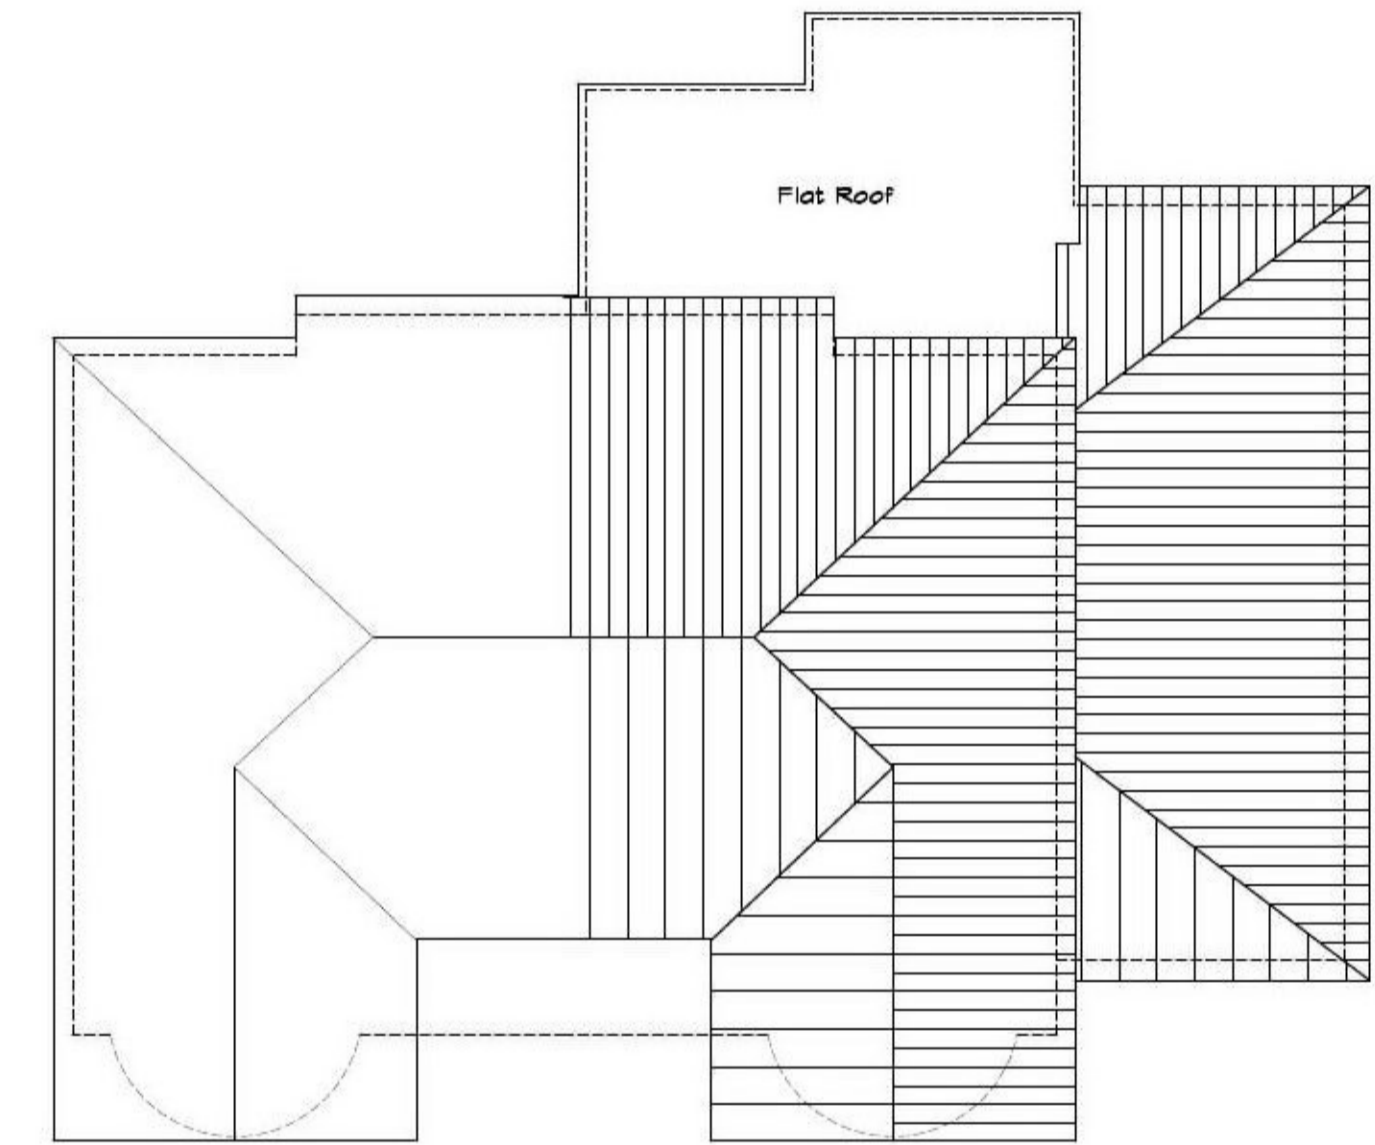


Proposed Roof Plan  
Scale 1:100

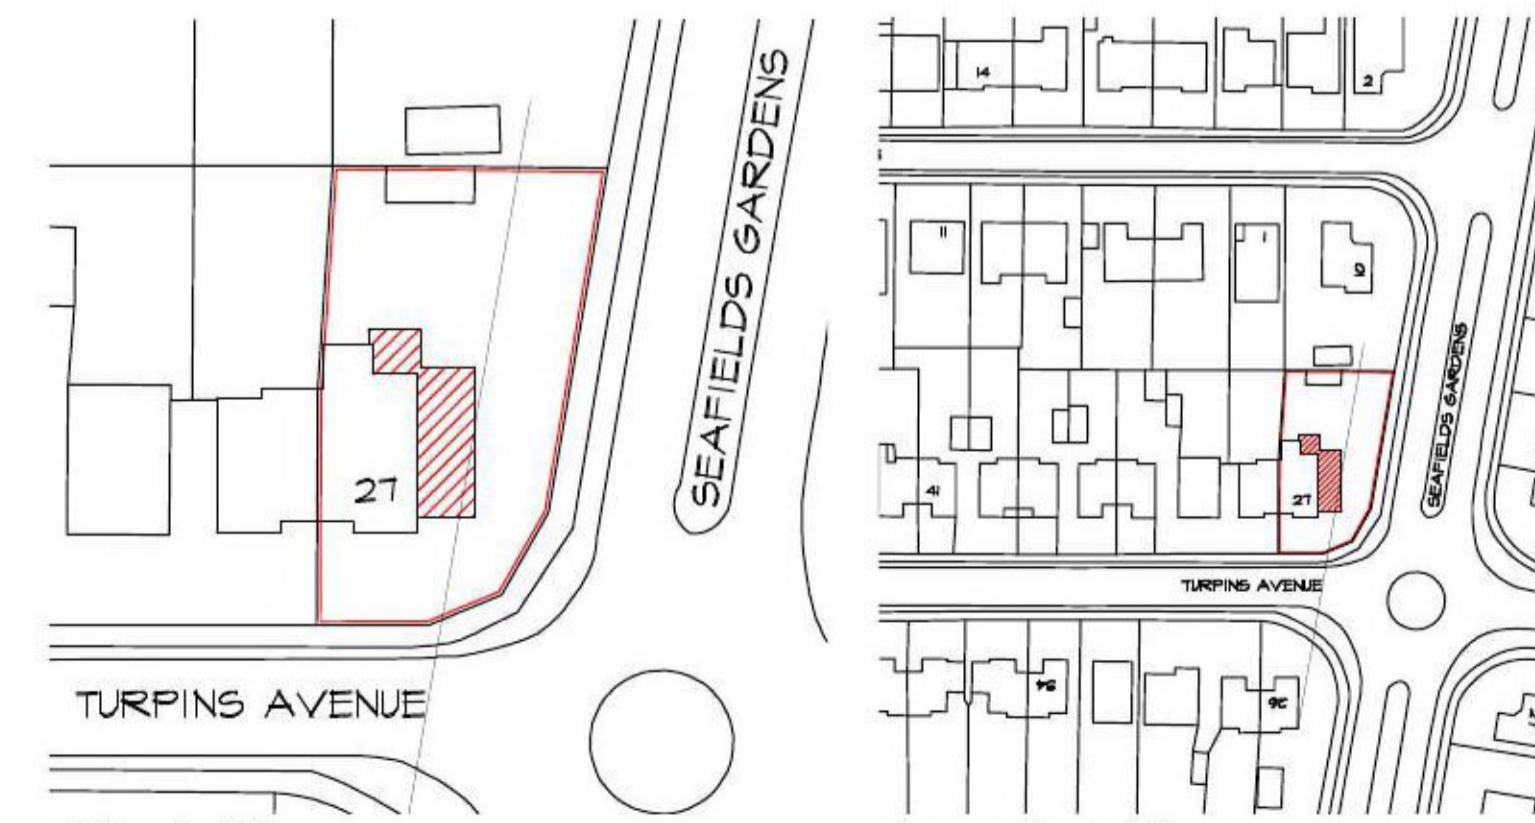

Block Plan  
Scale 1:500

Location Plan  
Scale 1:1250

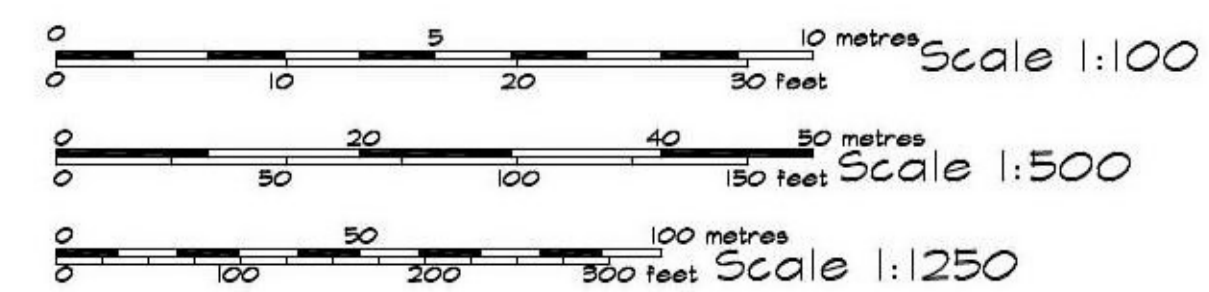

'A' 24.05.13 FB Window depths amended  
no: date: by: revision:

project:  
27 Turpins Ave,  
Holland on Sea,  
Clacton on Sea,  
Essex  
CO15 5HE

drawing title:  
Floor Plans & Elevations as  
Proposed - Scheme 9

client:  
Mrs L Rowland

date: 05/13 drawn: FB sheet:

scale@A1: As Shown drawing no: TDC1011-4-21 revision: A

**Paul Newbould**  
Planning & Building Design Services  
78 Kings Ave., Holland on Sea, Clacton on Sea, Essex, CO15 5EP.  
Quality design group - CDM Co-ordinator SVCS