

do not scale

if in doubt ask

notes

This drawing is the copyright of Paul Newbould and must not be reproduced without consent in whole or in part thereof.  
All dimensions must be checked on site prior to commencement of works and any discrepancy to be reported immediately.




Front Elevation


Existing Elevations  
Scale - 1:100




Side Elevation

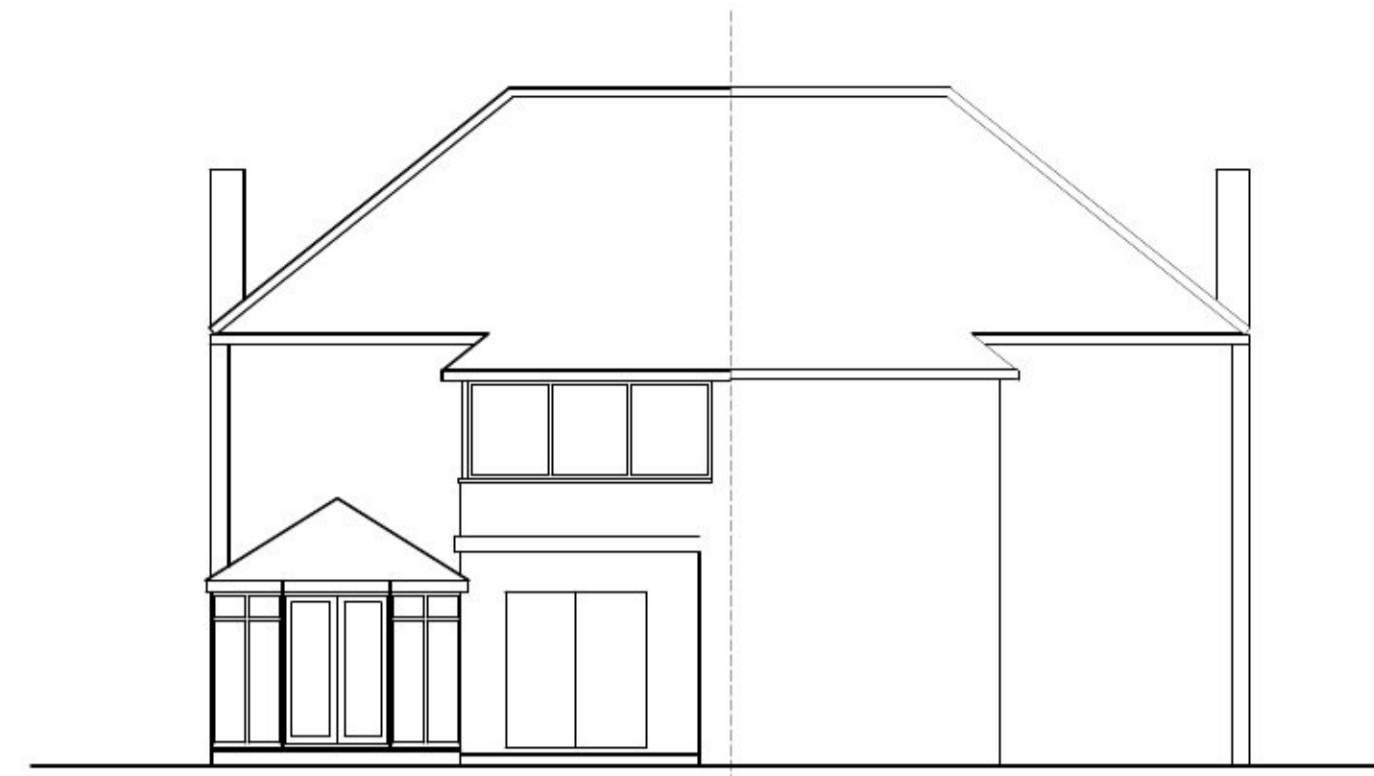


Rear Elevation

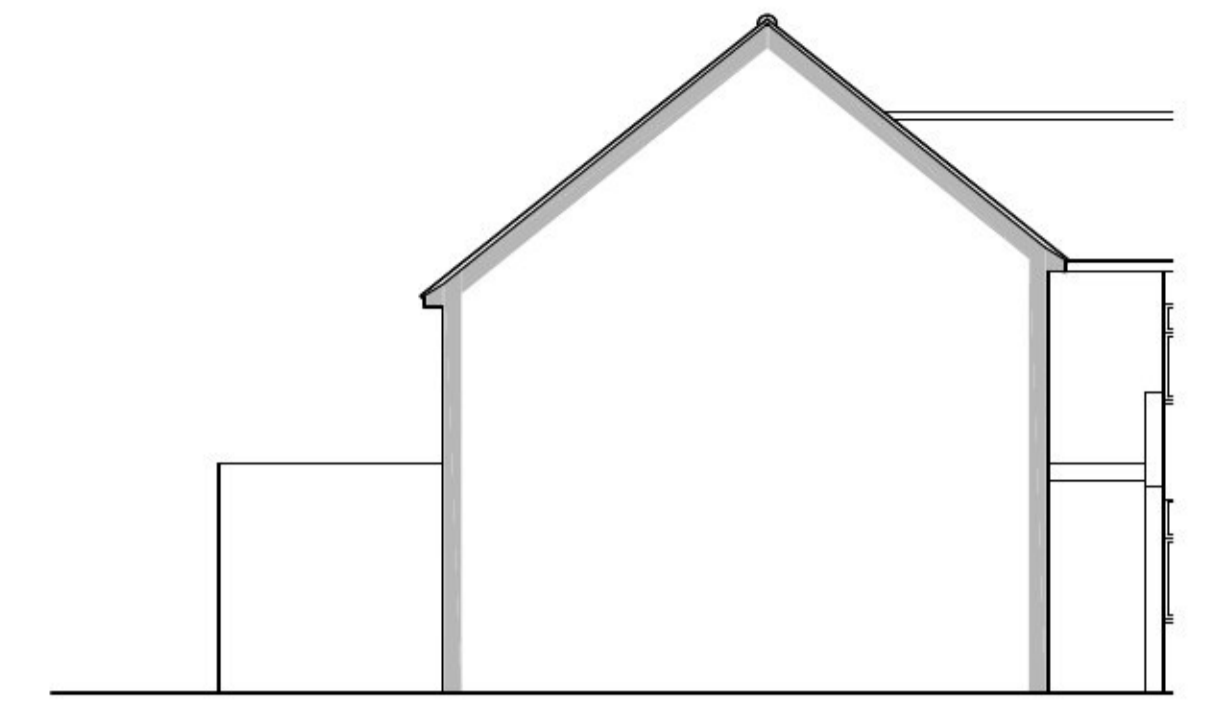


Side Elevation

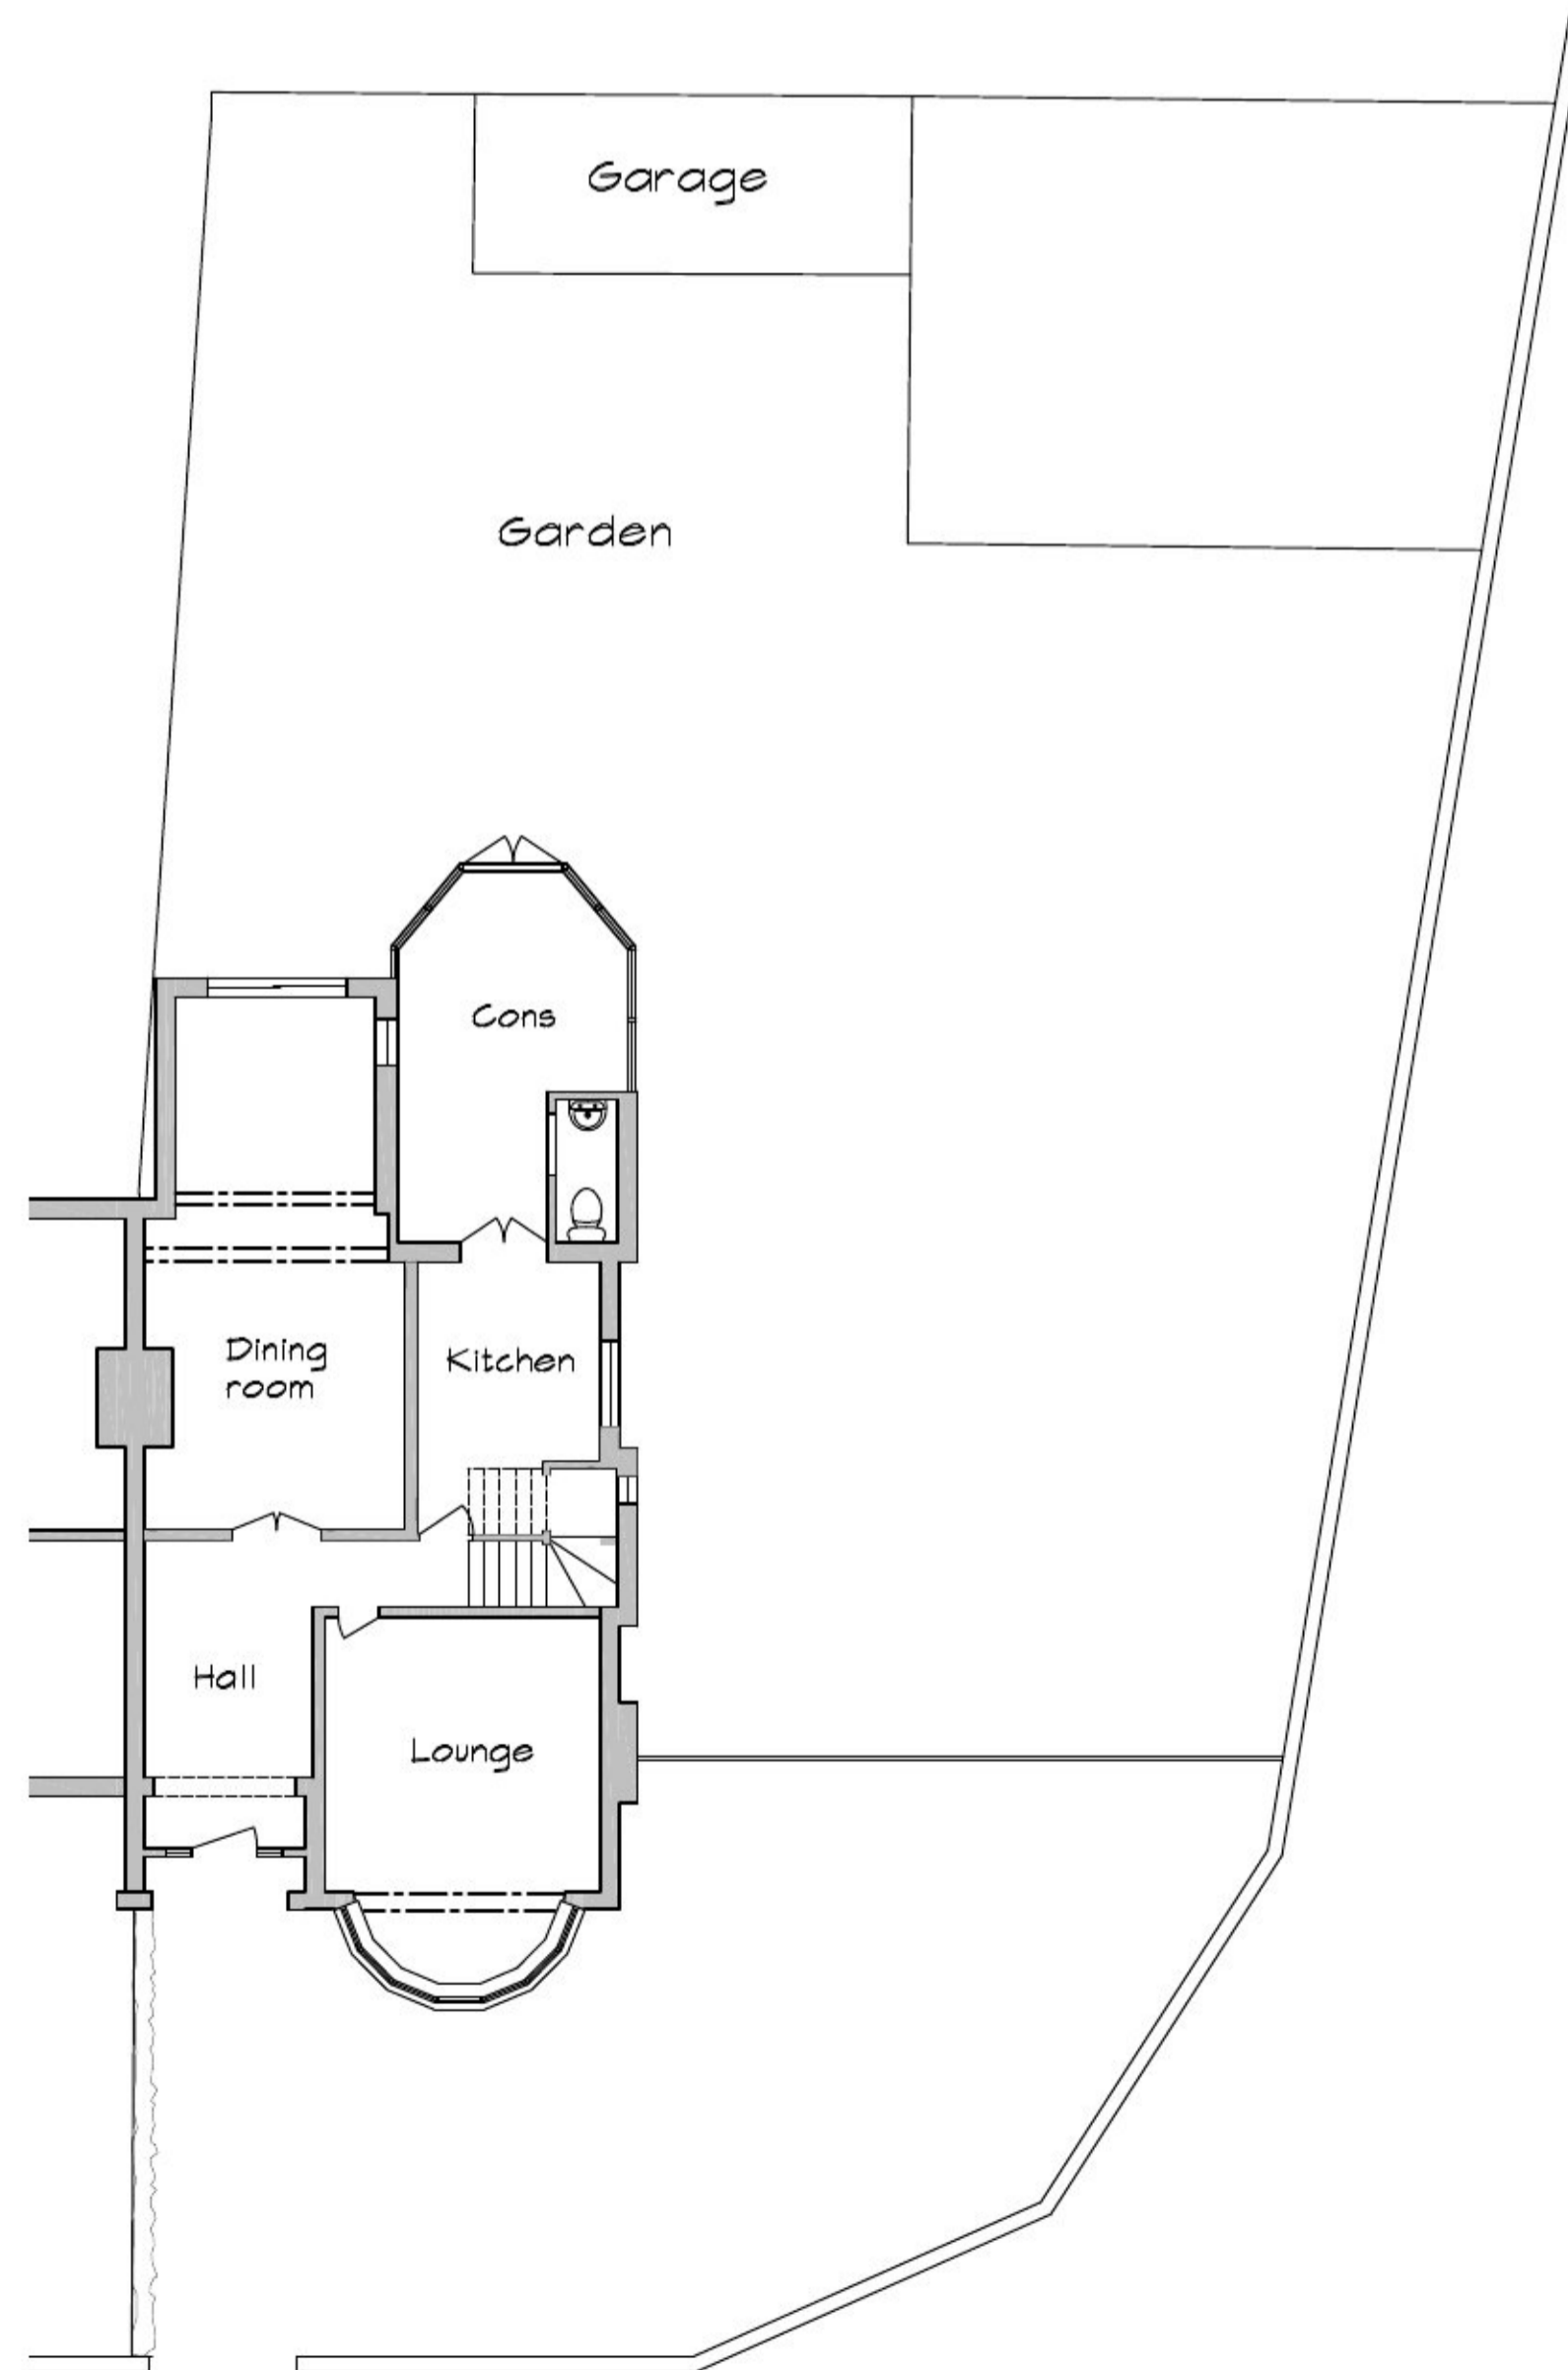

Existing Ground Floor Plan  
Scale - 1:100

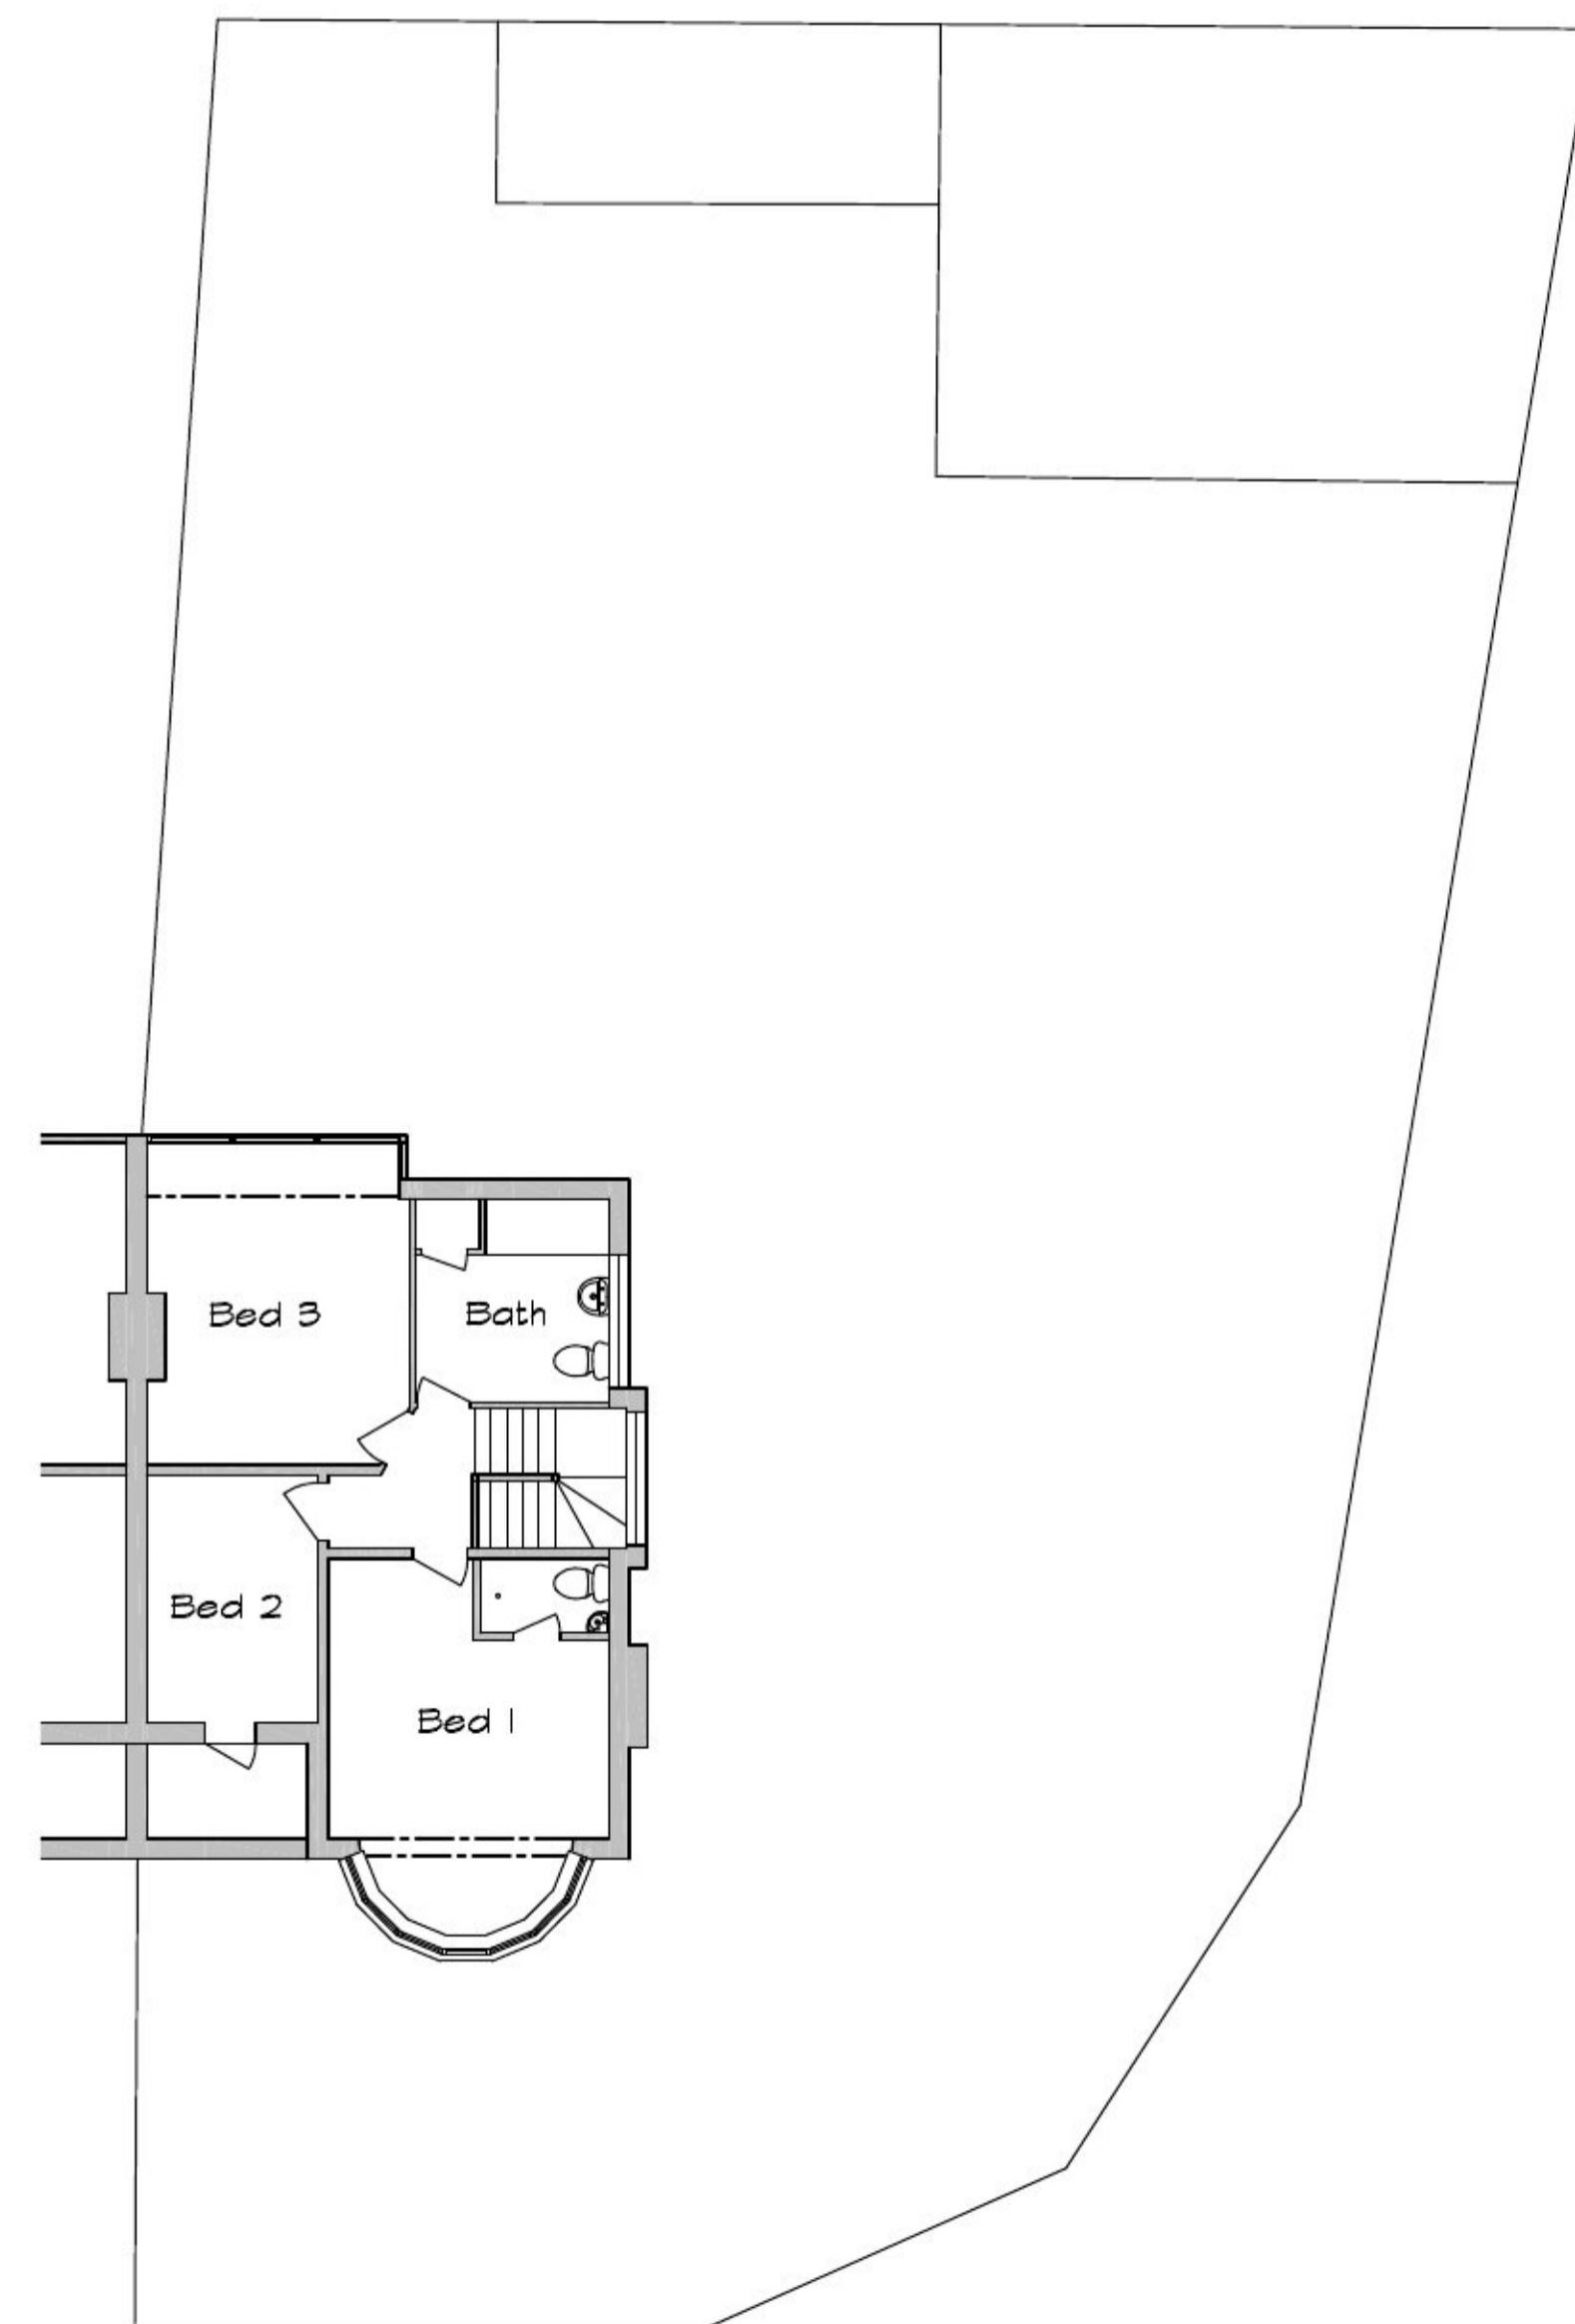


Existing Ground Floor Plan  
Scale - 1:100

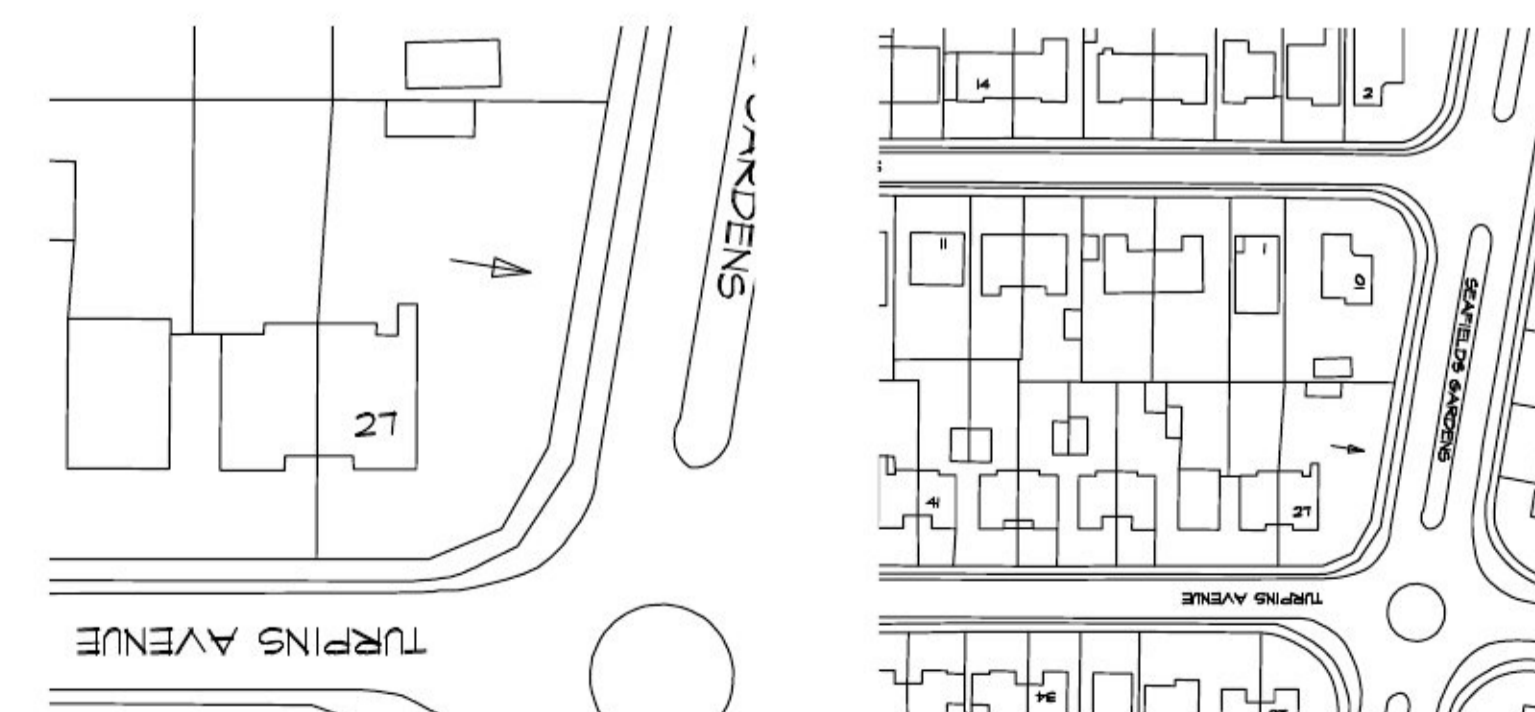

Block Plan  
Scale 1:500

Location Plan  
Scale 1:1250

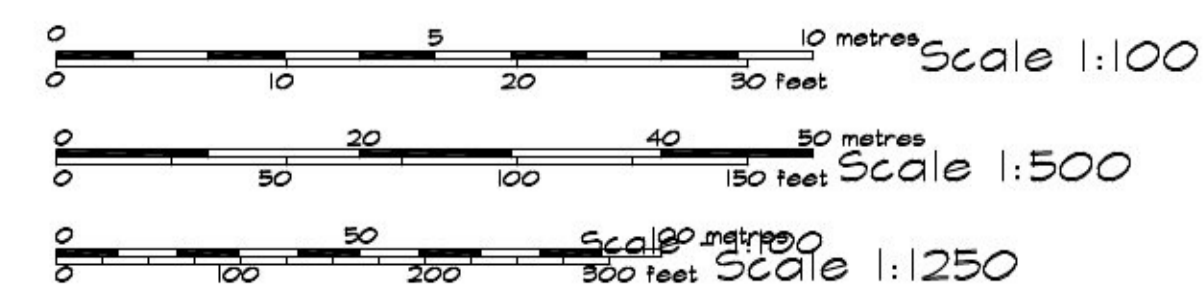

'A' 24/01/12 FB Drawing contents updated  
no: date: by: revision:

project:  
27 Turpins Ave,  
Holland on Sea,  
Clacton on Sea,  
Essex  
CO15 5HE

drawing title:  
Plan & Elevations as  
Existing

client:  
Mrs L Rowland

date: 11/11 drawn: FB sheet:

scale@A1: 1:100 drawing no: TDC1011-4-01 revision: A

**Paul Newbould**  
Planning & Building Design Services  
78 Kings Ave., Holland on Sea, Clacton on Sea, Essex, CO15 5EP.  
Quality Design Group - CDM Co-ordinator Svcs.