





DO NOT SCALE

**LEGEND**

- DEMOLITION
- PROPOSED NEW FLOOR AREA
- PROPOSED CHANGES TO ELEVATIONS




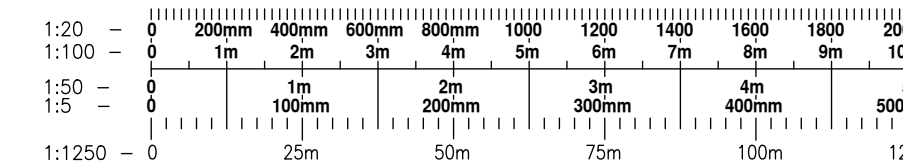


ALL SETTING OUT DIMENSIONS, LEVELS & CONSTRUCTION DETAILS TO BE VERIFIED ON SITE BY THE CONTRACTOR & CONFIRMED WITH THE OWNER PRIOR TO COMMENCEMENT OF WORKS.

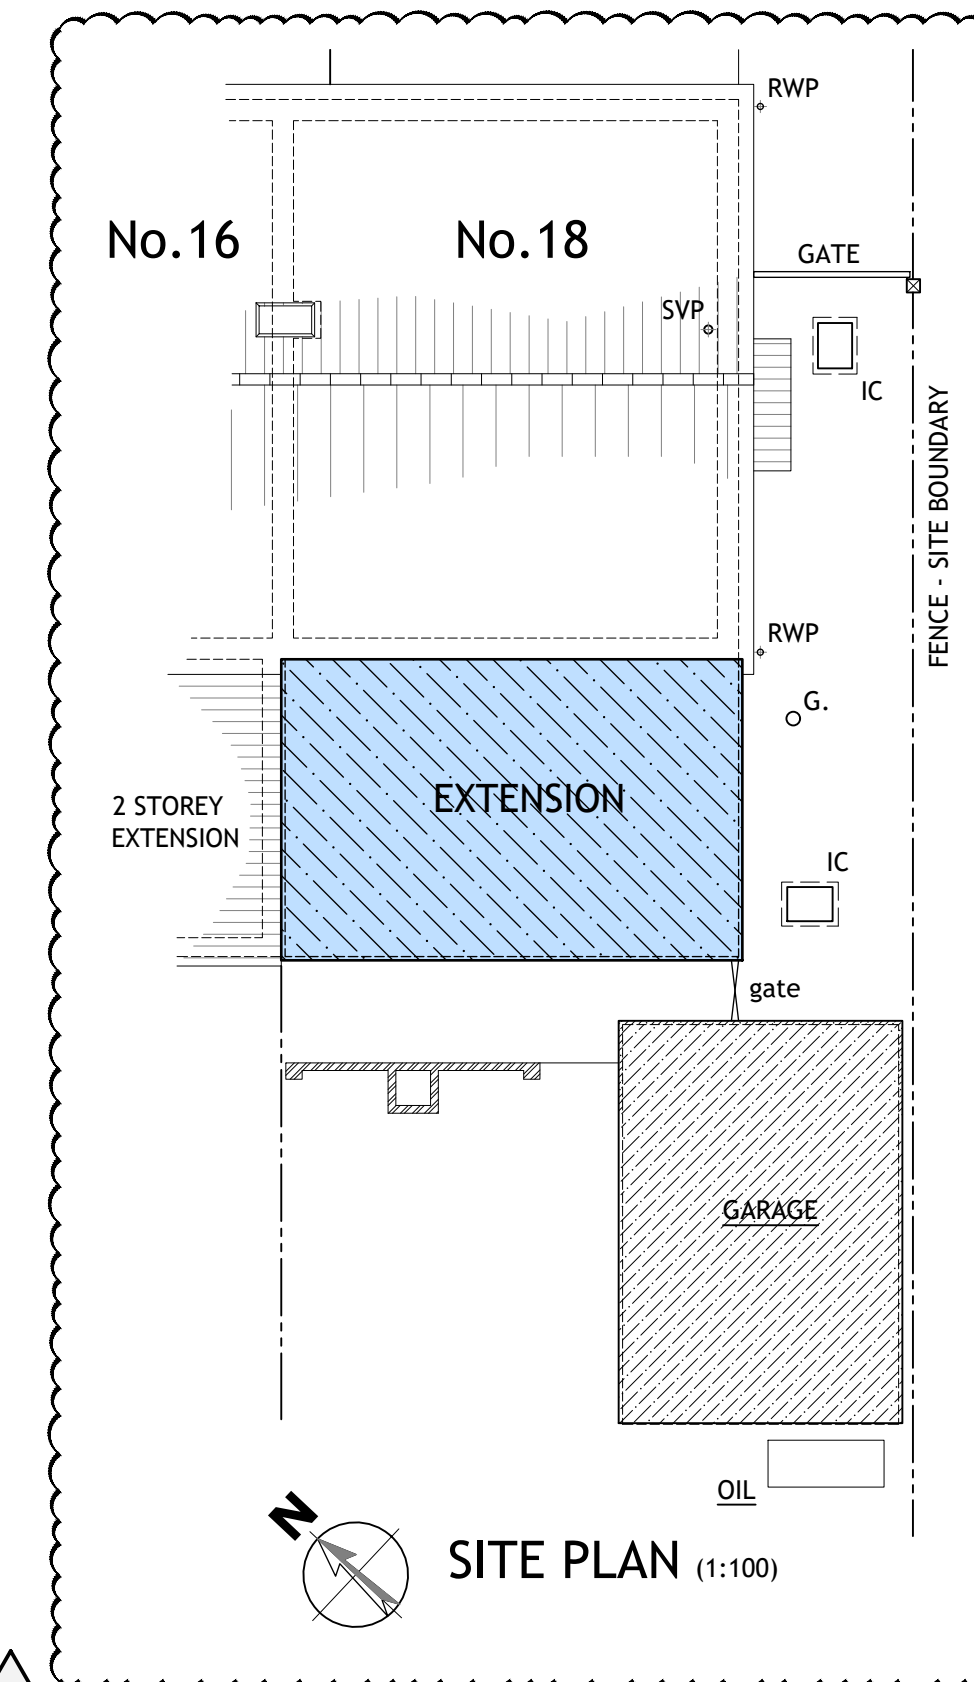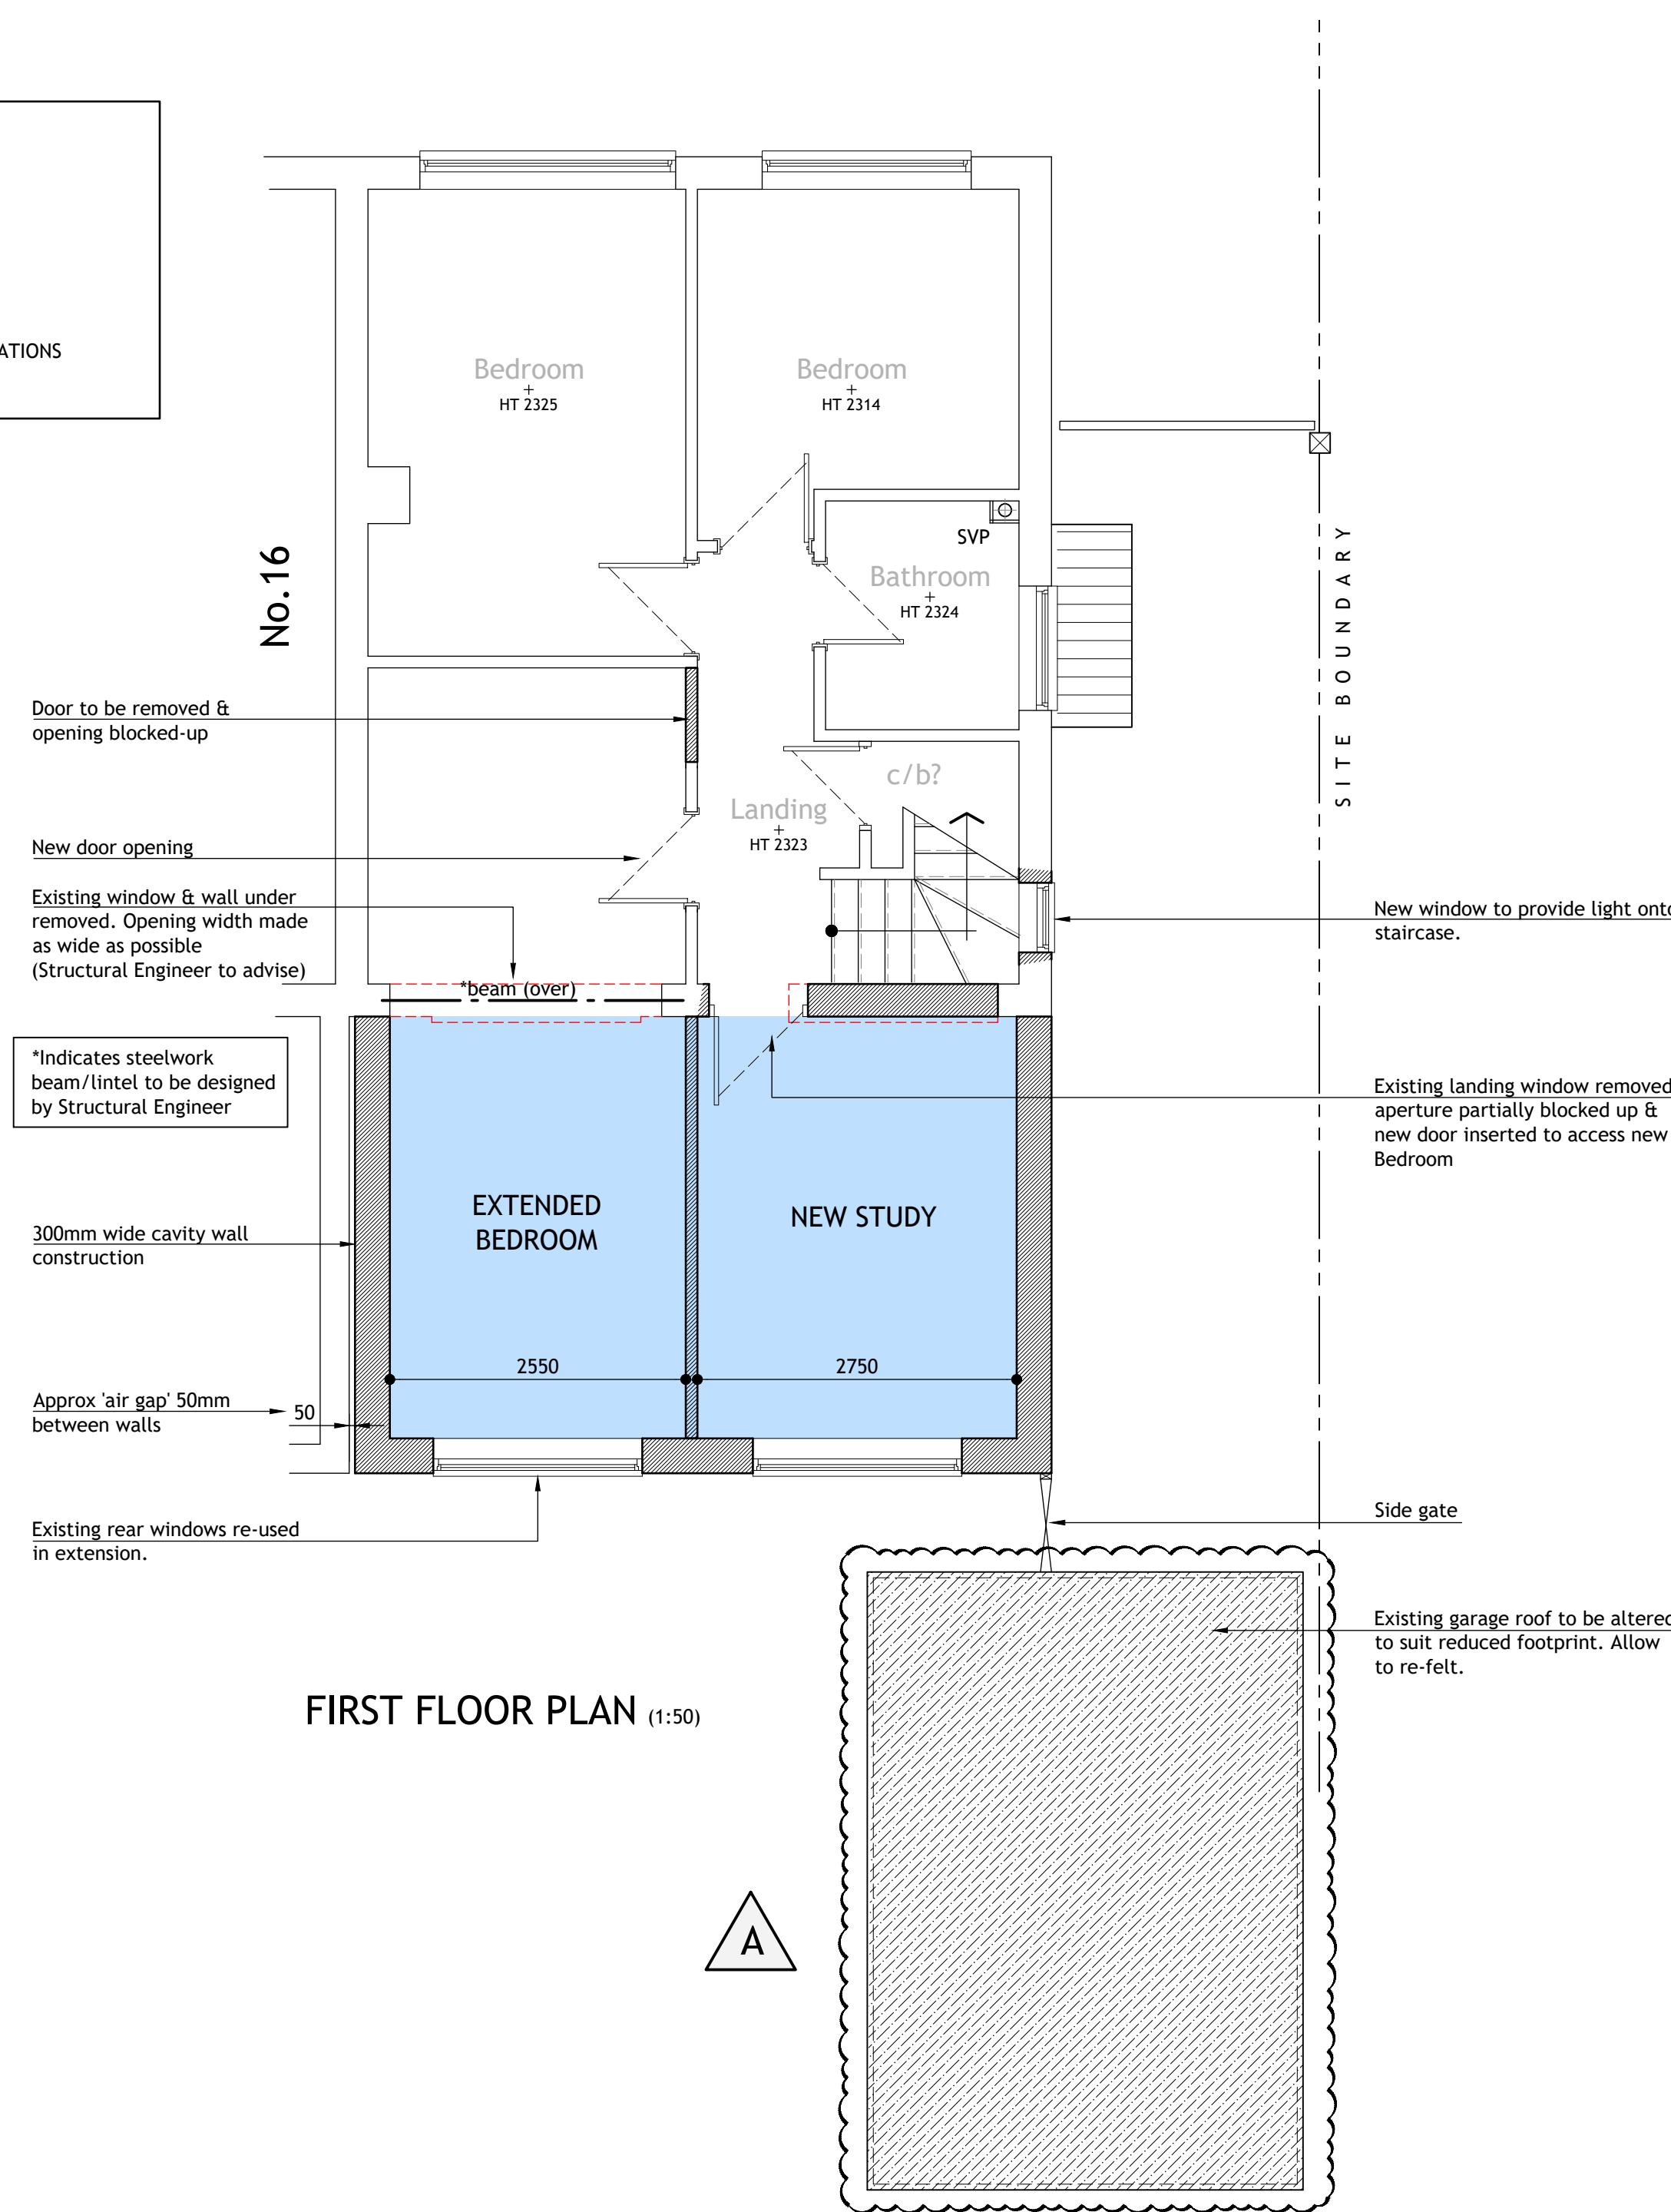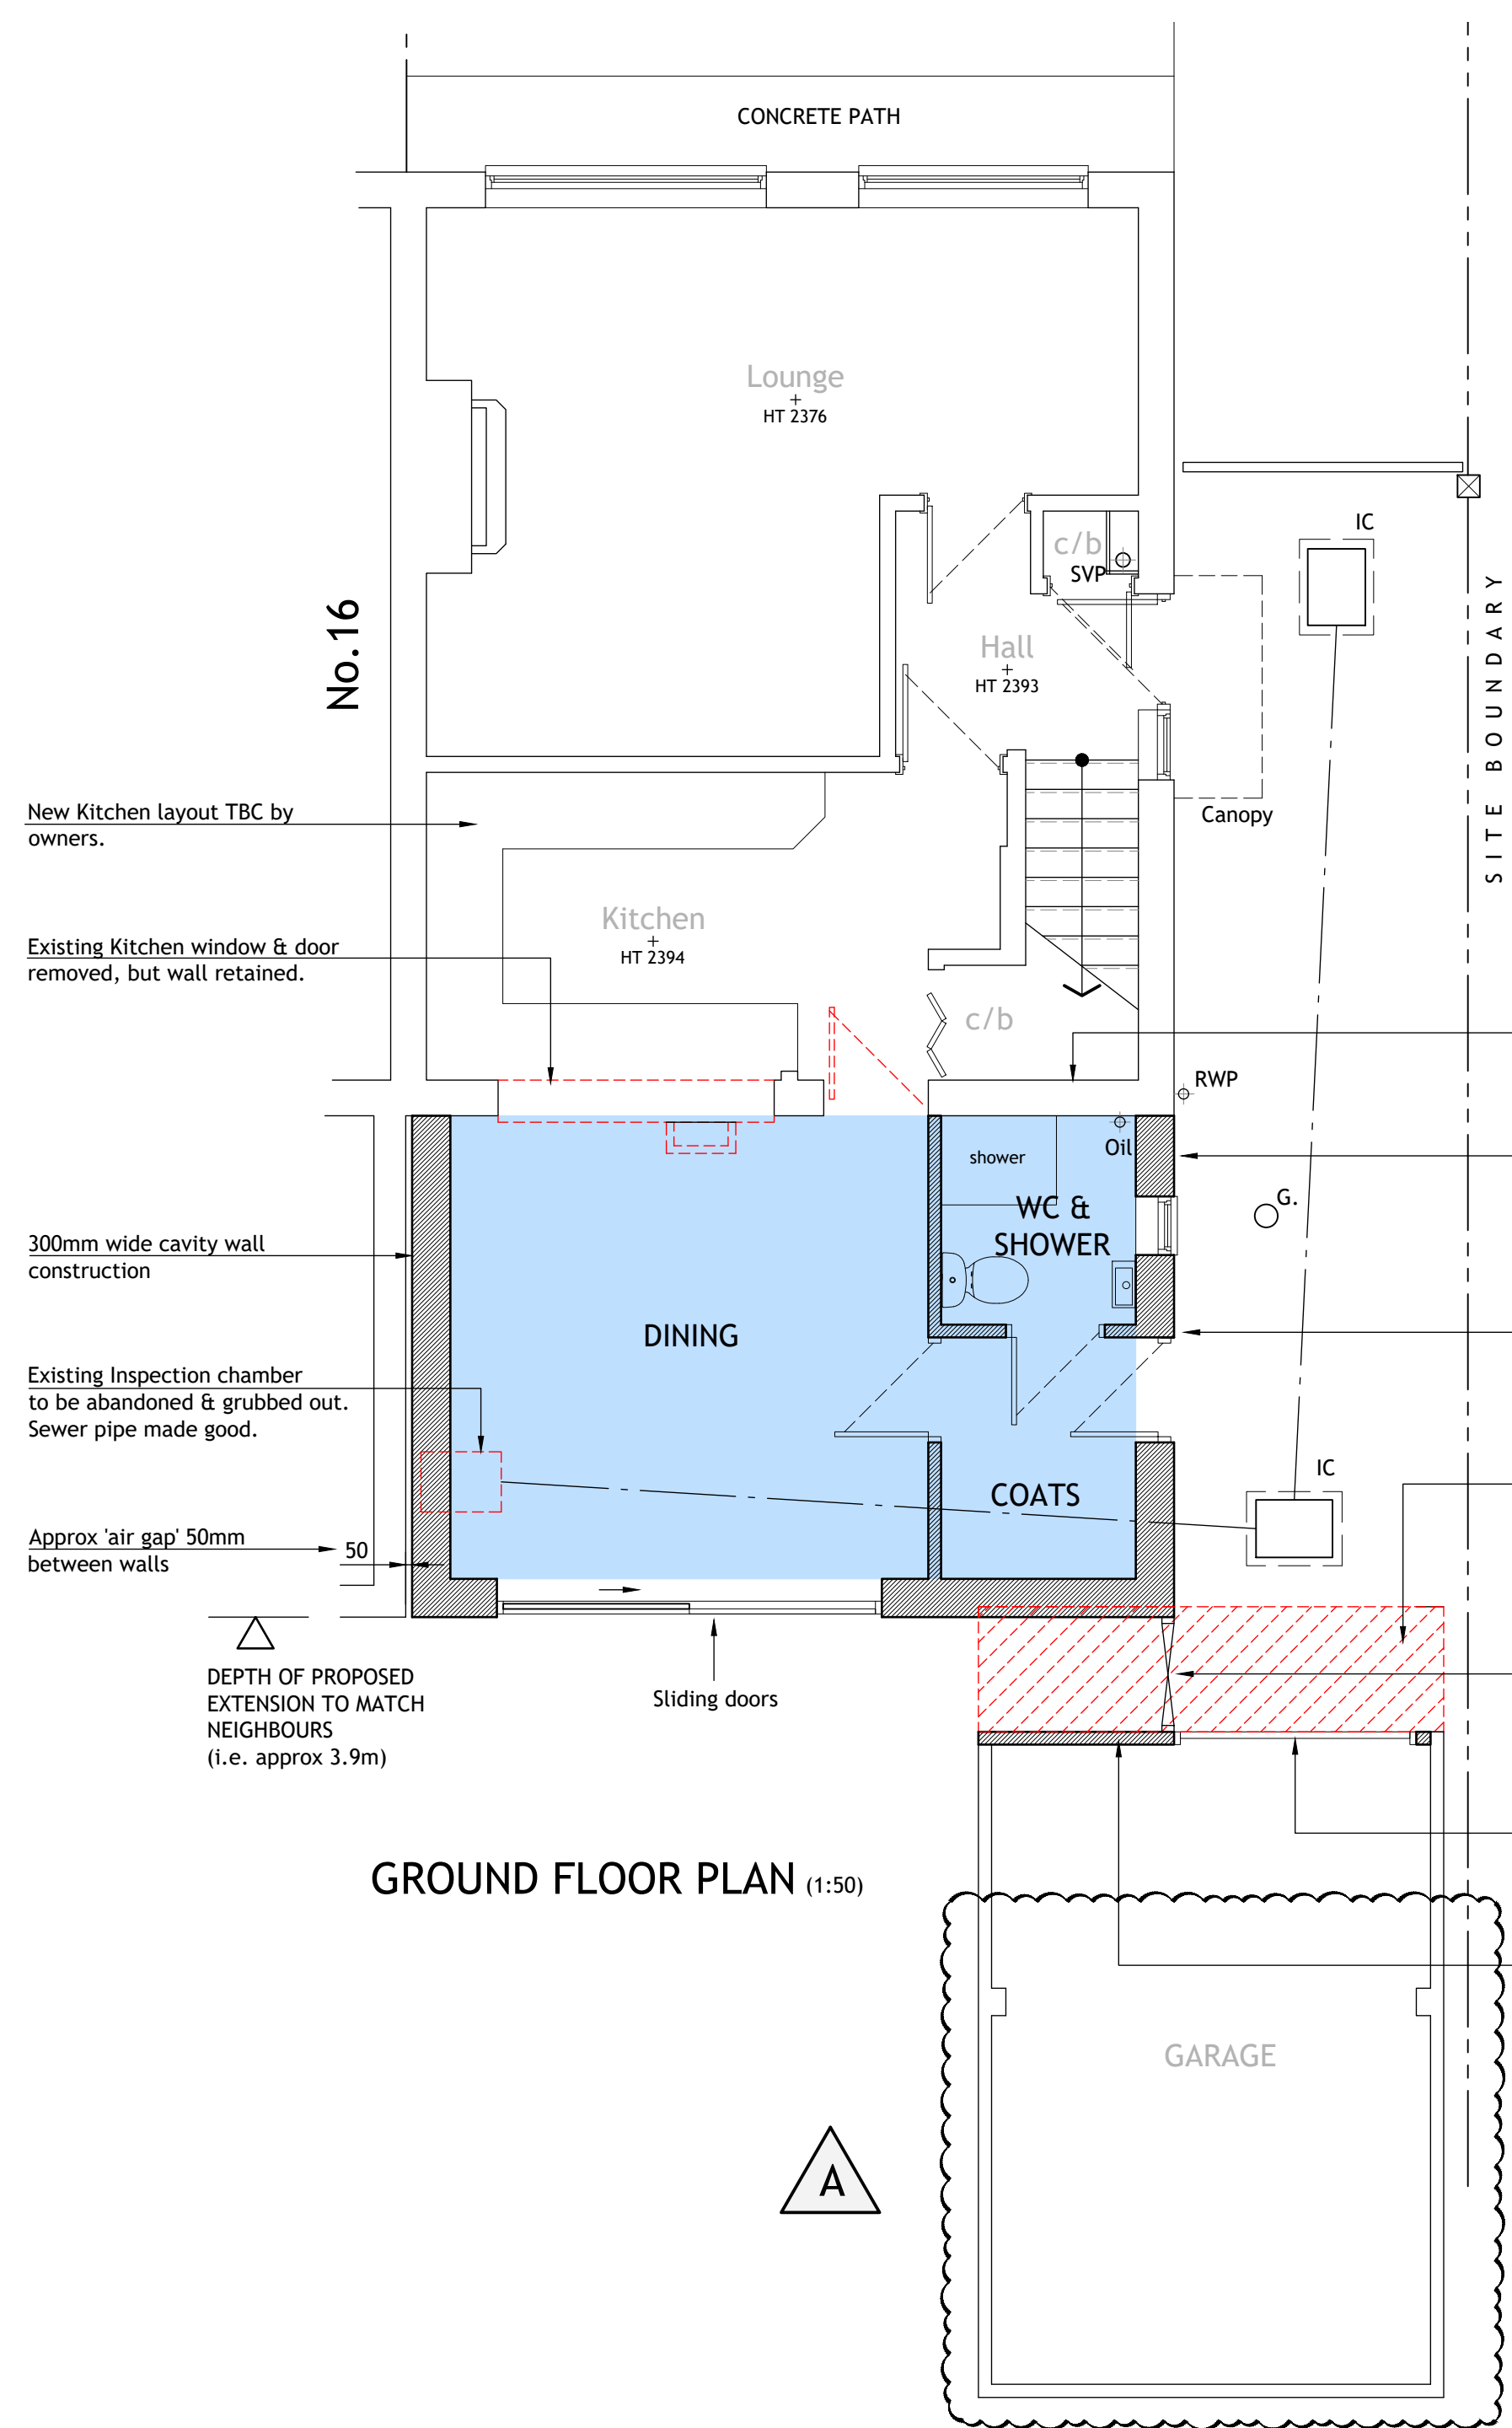

rev.	date	comments
A	01.06.21	Garage plan/elevations and proposed site plan added to suit validation requirements
-	05.05.21	Submitted to Planning

Drawing Status :  
**FOR PLANNING APPROVAL**

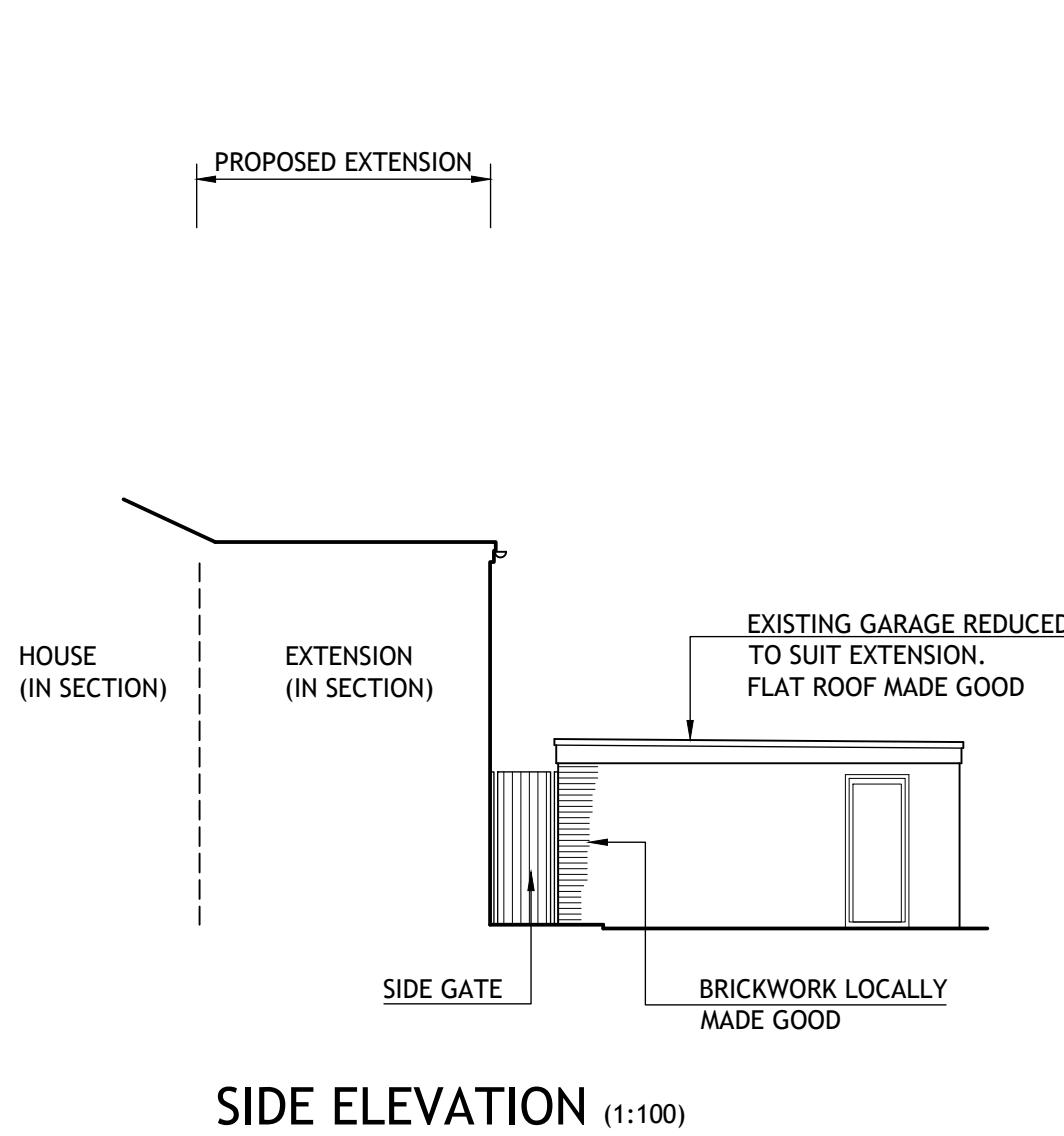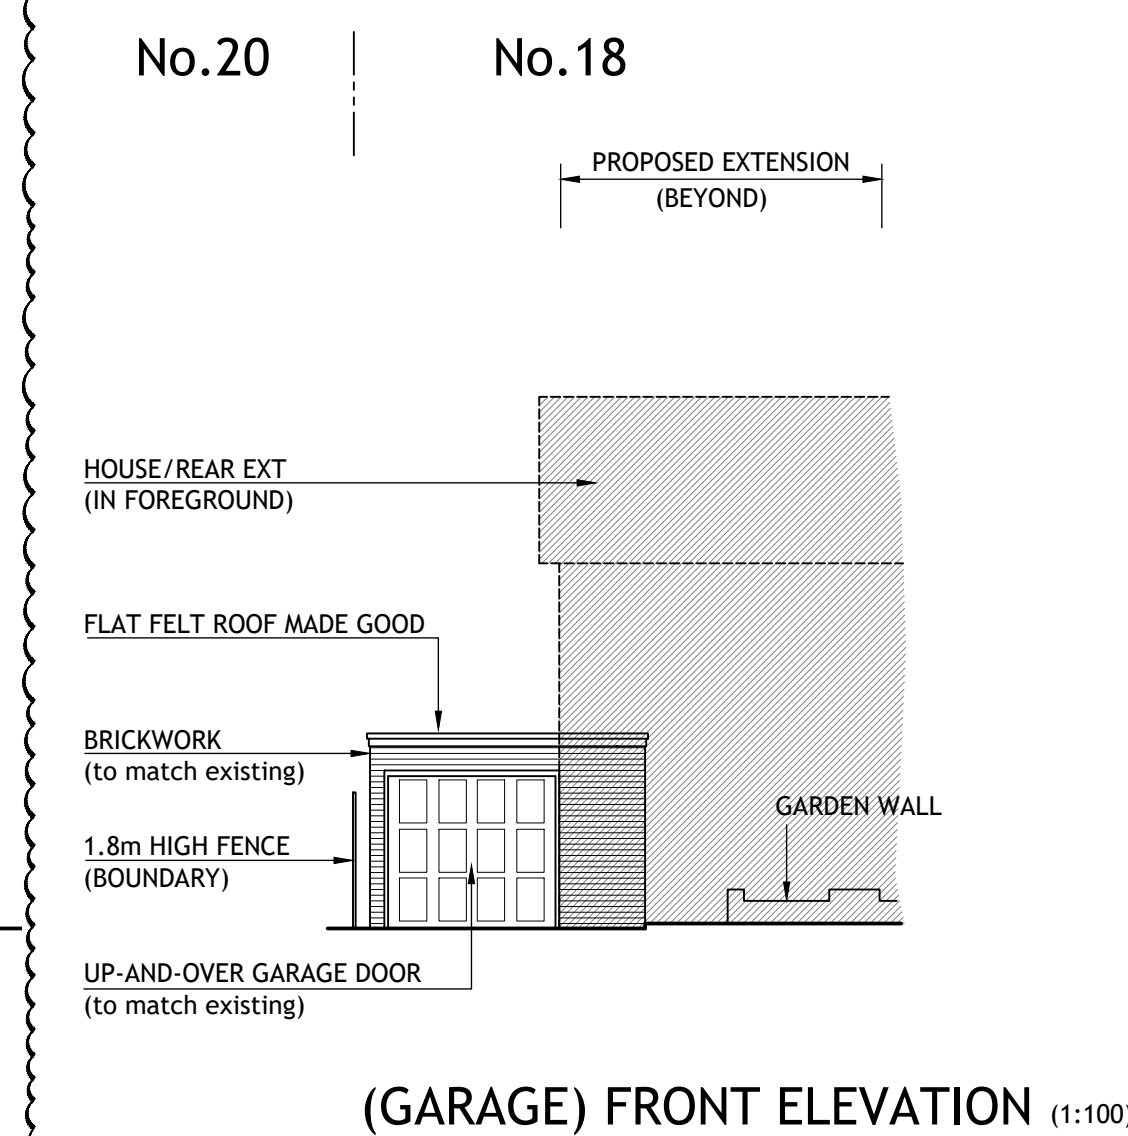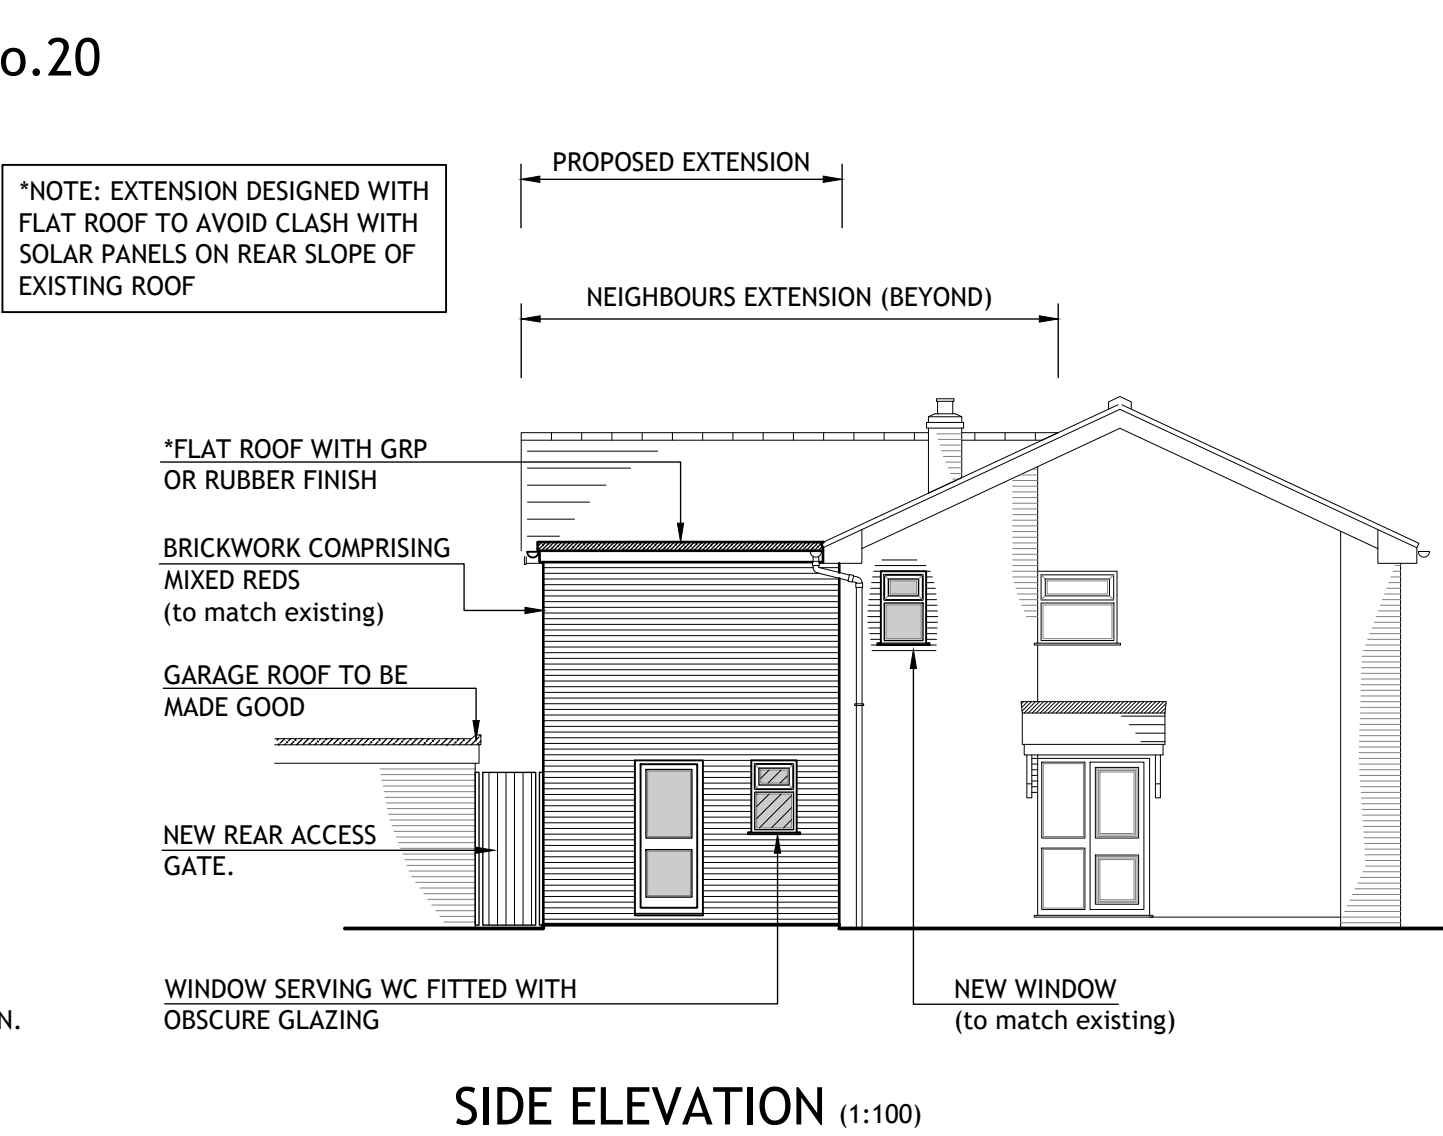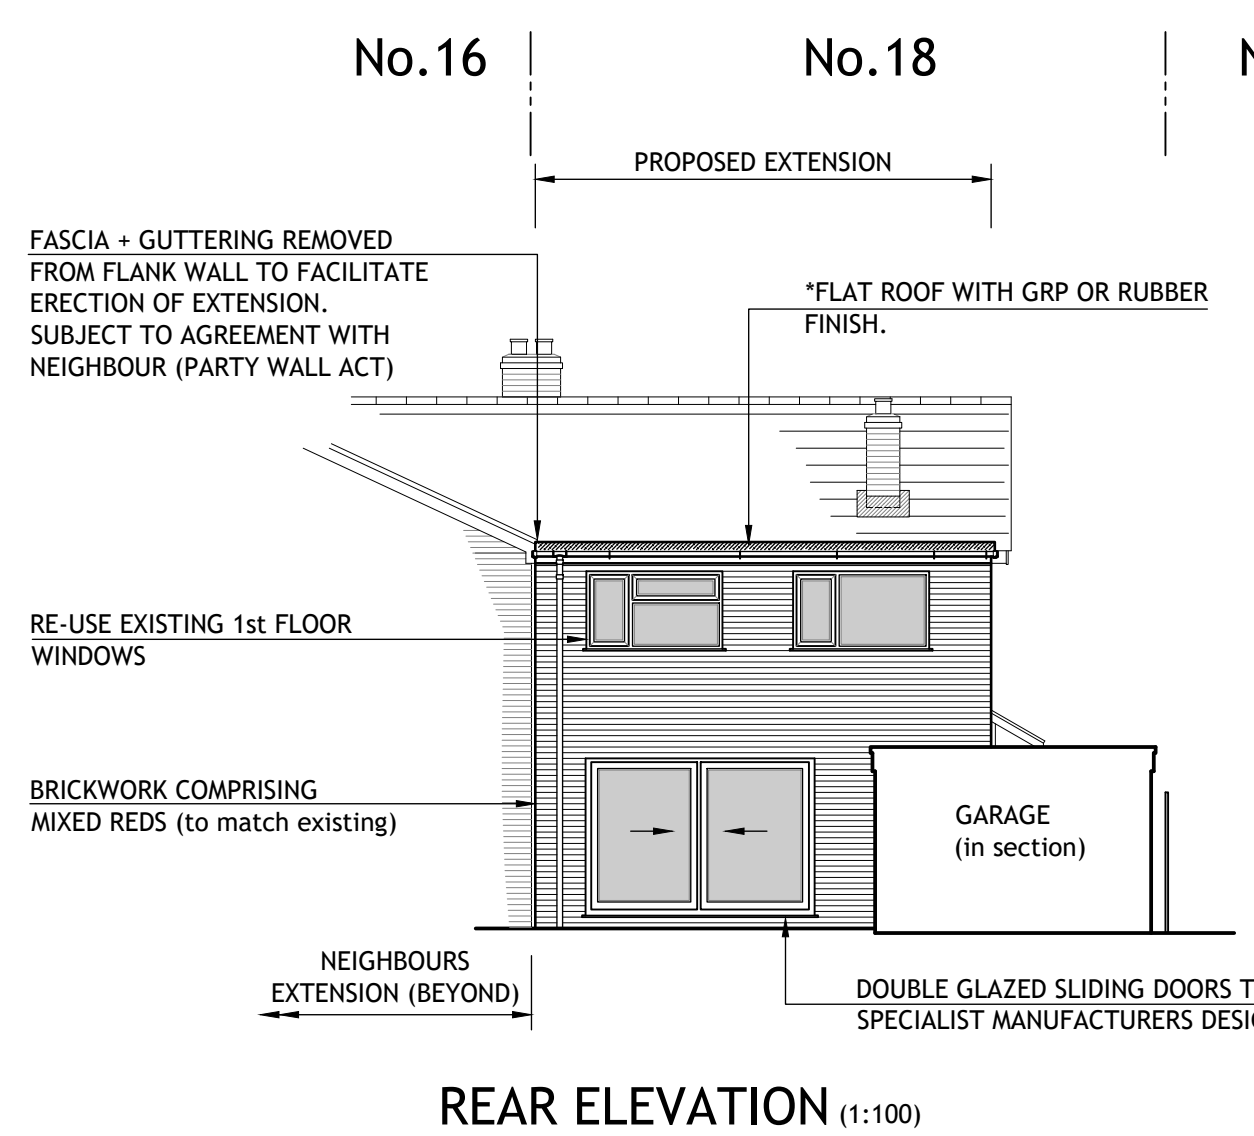

PROJECT  
**PROPOSED TWO STOREY REAR EXTENSION & INTERNAL ALTERATIONS 18 HAMFORD DRIVE GREAT OAKLEY ESSEX. CO12 5AU**

FOR  
**Mr & Mrs G Sage**

TITLE  
**PROPOSED PLANS & ELEVATIONS**

**ENDesign**  
Plans for Household extensions Building Regs & Planning  
07740201490  
richard@endesignuk.com

SCALE: 1:1250, 1:100, 1:50  
DATE DRAWN: MARCH 2021

DRG. No. End574/02  
REV: A