



DO NOT SCALE


HAMFORD DRIVE

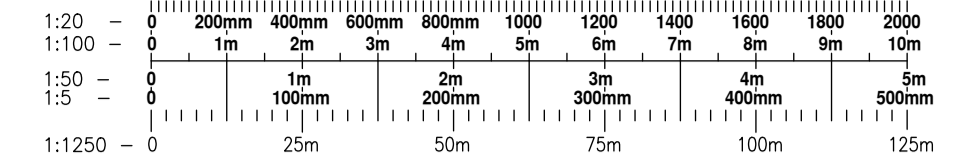


ALL SETTING OUT DIMENSIONS, LEVELS & CONSTRUCTION DETAILS TO BE VERIFIED ON SITE BY THE CONTRACTOR & CONFIRMED WITH THE OWNER PRIOR TO COMMENCEMENT OF WORKS.

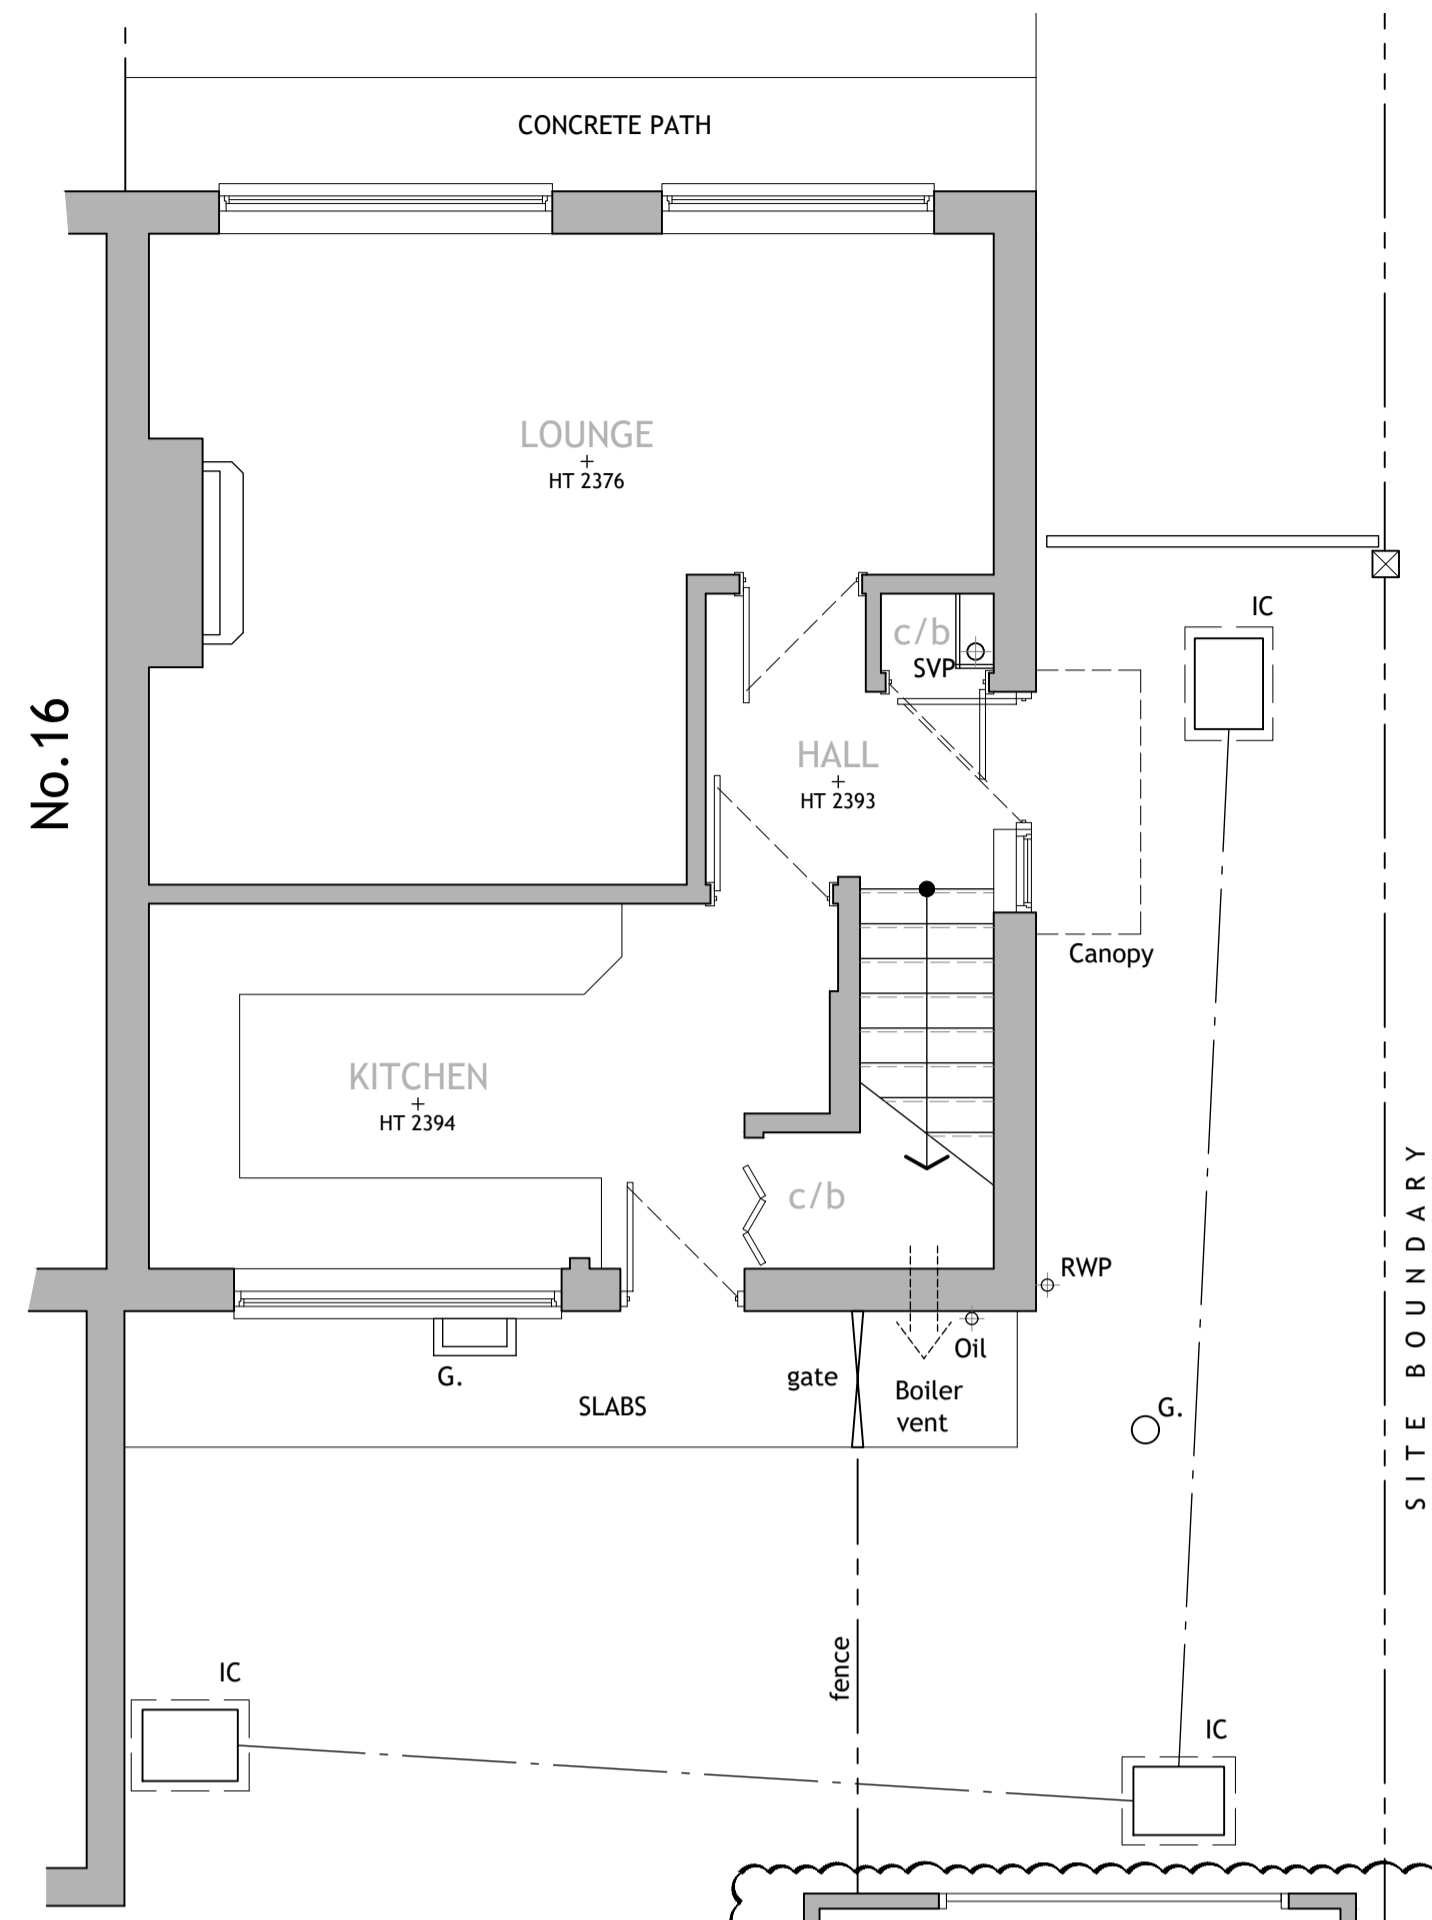


GROUND FLOOR PLAN (1:50)

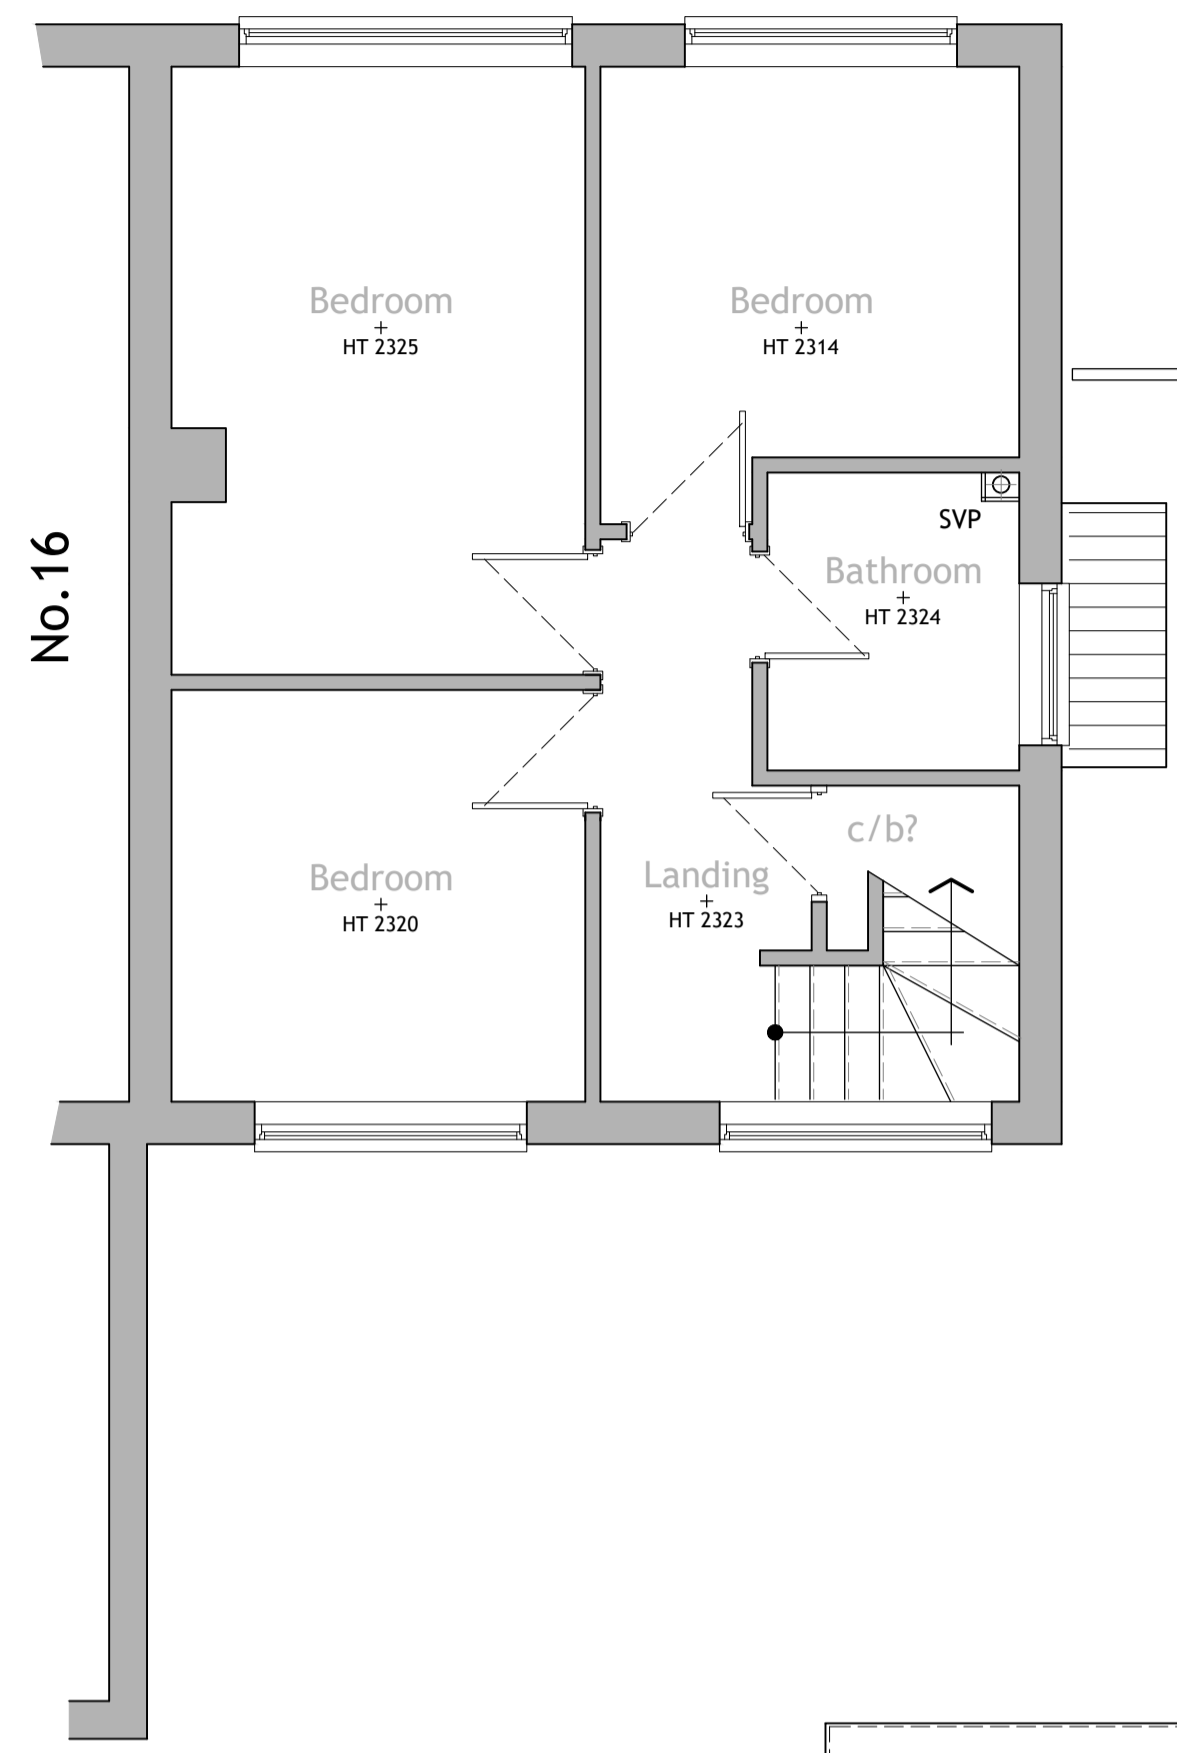


FIRST FLOOR PLAN (1:50)

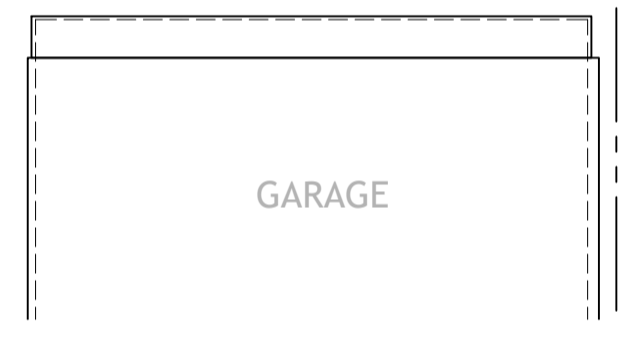


GARAGE

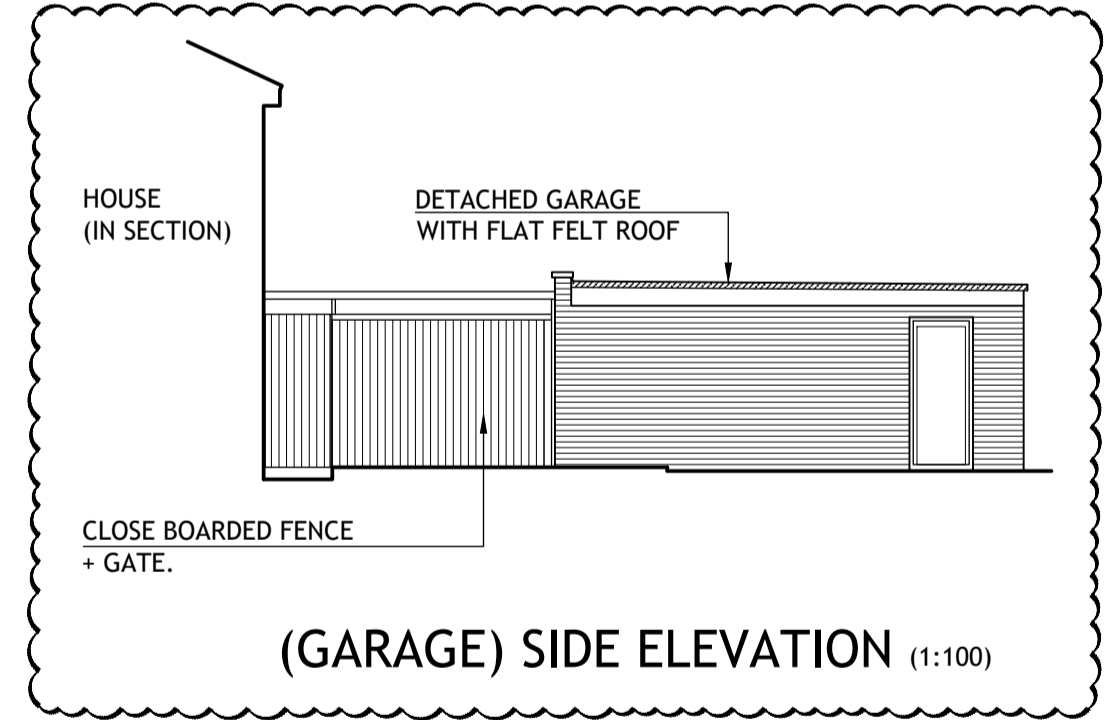


(GARAGE) SIDE ELEVATION (1:100)

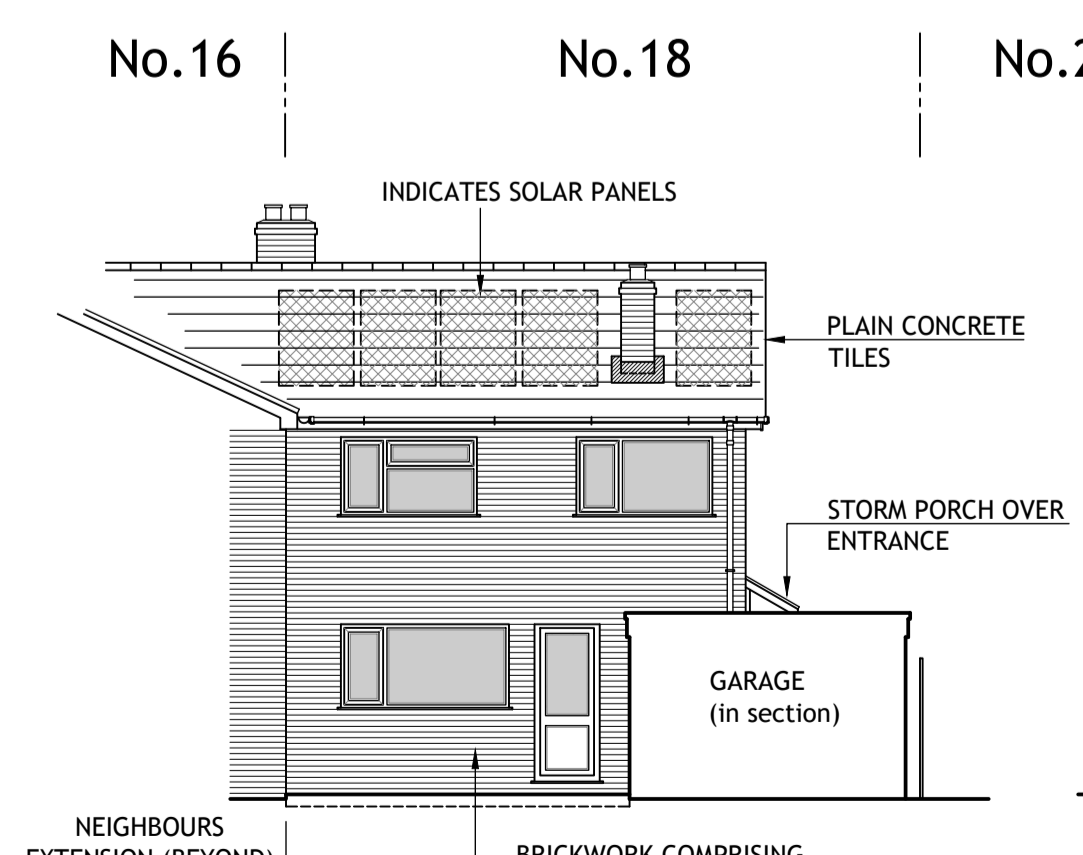


REAR ELEVATION (1:100)

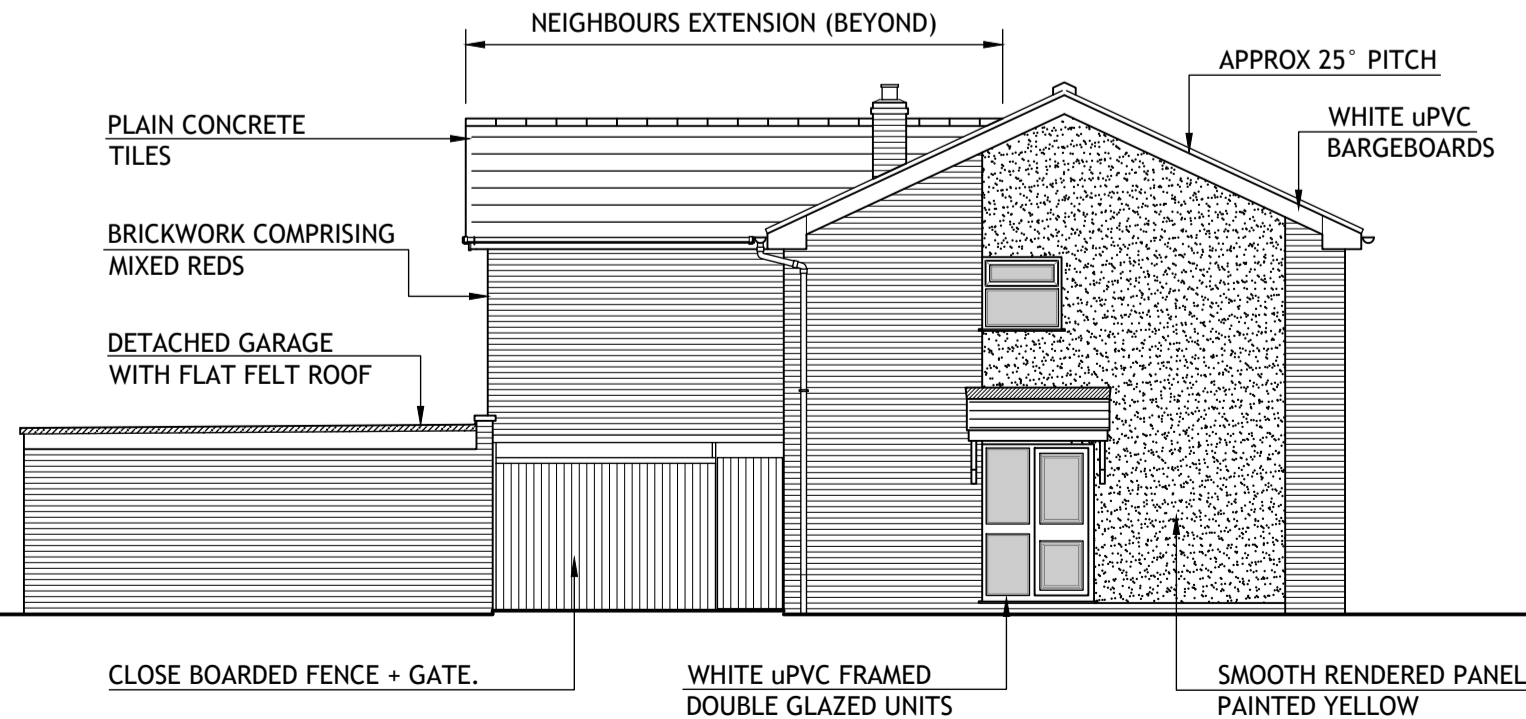


SIDE ELEVATION (1:100)

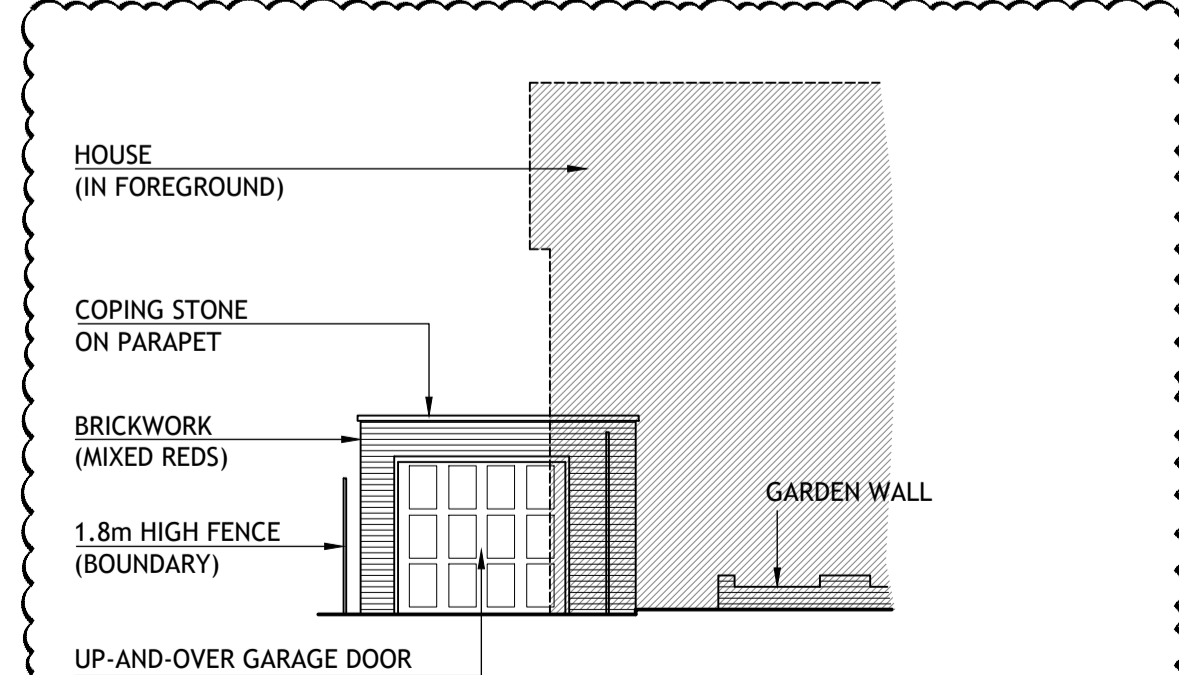

(GARAGE) FRONT ELEVATION (1:100)

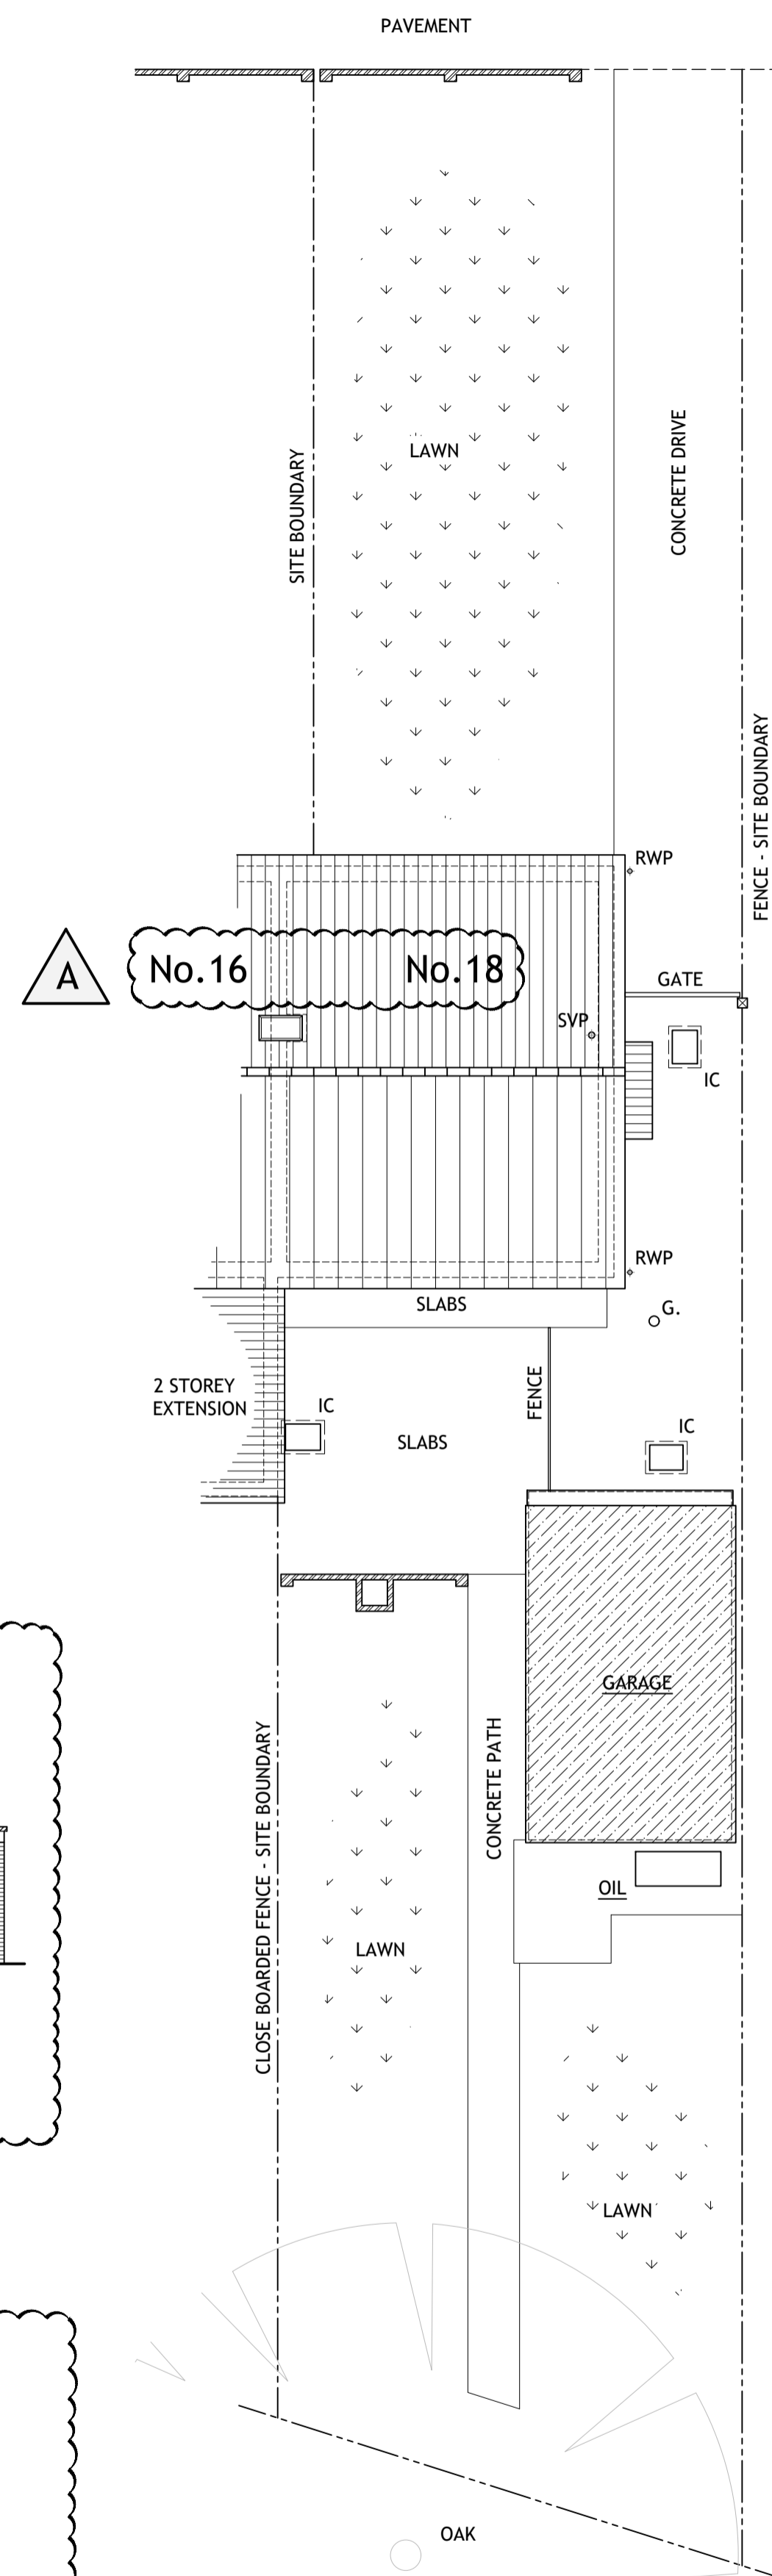

SITE PLAN (1:100)

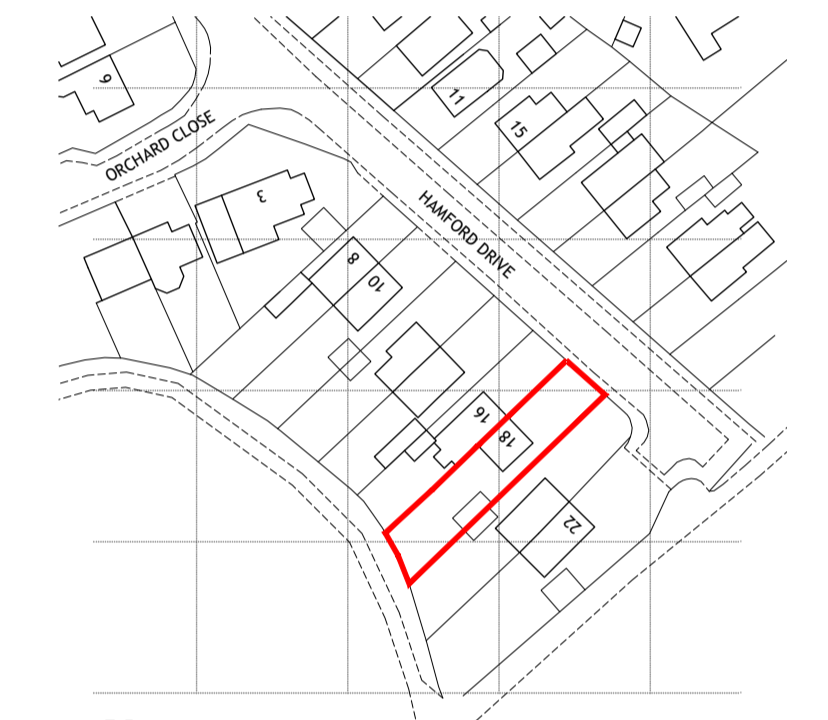

SITE LOCATION PLAN (1:1250)

rev.	date	comments
A	01.06.21	House No. corrected. Garage plan/elevations added to suit validation requirements
-	05.05.21	Submitted to Planning
P1	01.04.21	Issued to client for comments


Drawing Status :  
**FOR PLANNING APPROVAL**

PROJECT  
**PROPOSED TWO STOREY REAR EXTENSION & INTERNAL ALTERATIONS  
18 HAMFORD DRIVE  
GREAT OAKLEY  
ESSEX. CO12 5AU**

FOR  
**Mr & Mrs G Sage**

TITLE  
**EXISTING PLANS & ELEVATIONS**

**ENDesign**  
Plans for Household extensions  
Building Regs & Planning  
07740201490  
richard@endesignuk.com

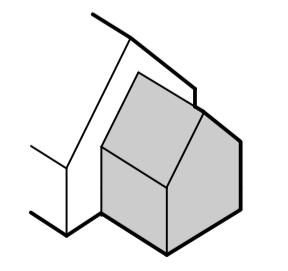

SCALE  
1:1250, 1:100, 1:50

DATE DRAWN  
MARCH 2021

DRG. No.  
End574/01

REV  
A