






Existing front elevation

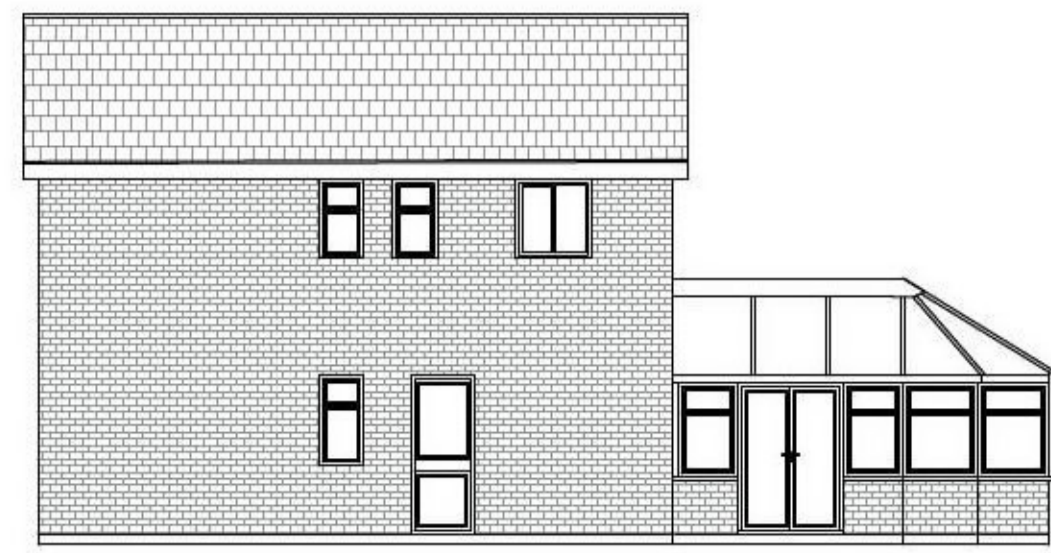



Existing side elevation

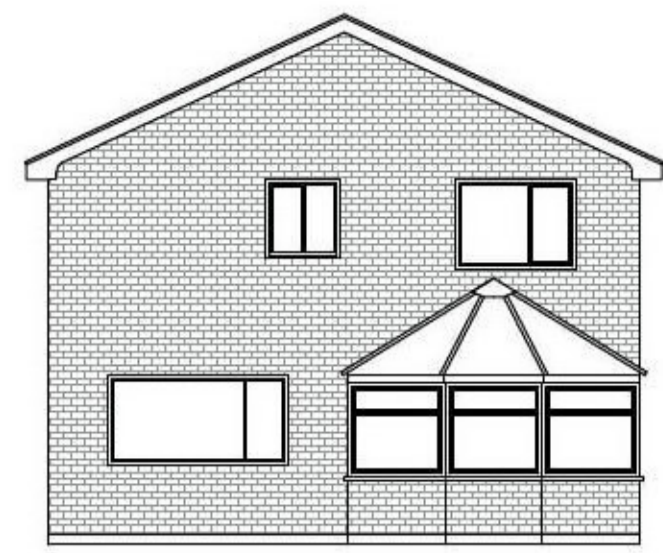


Existing rear elevation

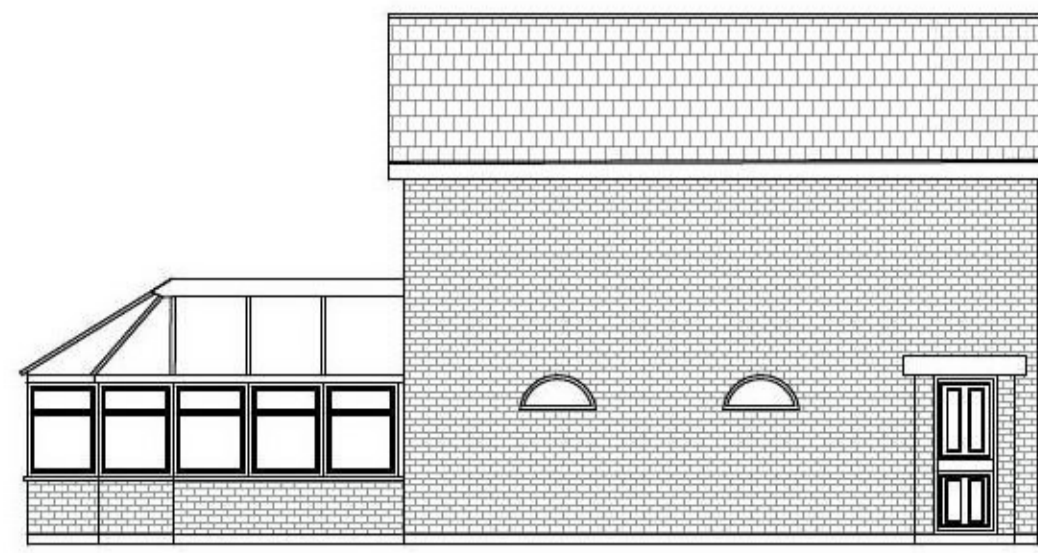

Existing side elevation

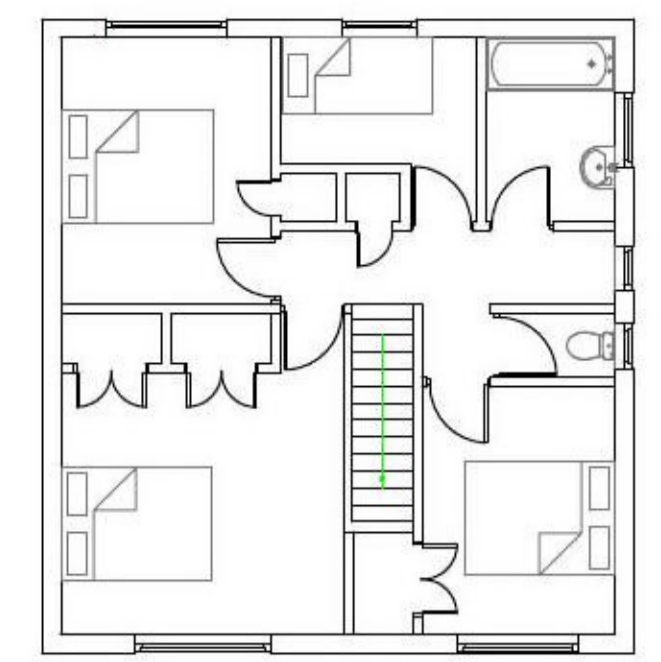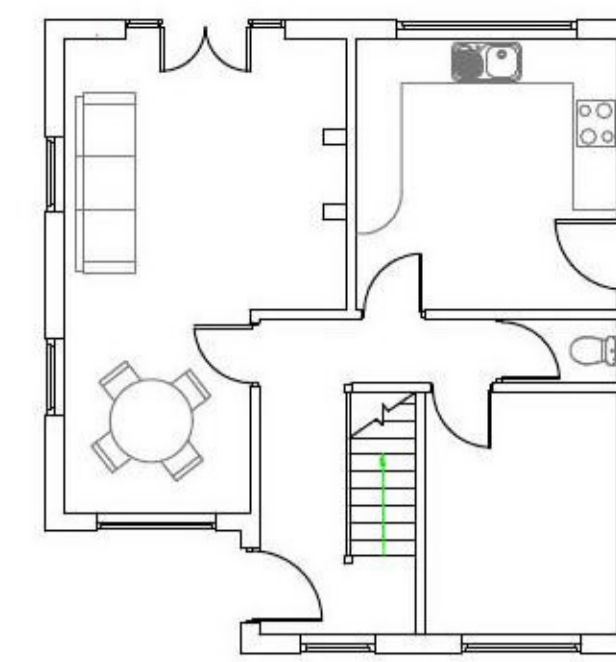

Proposed front elevation

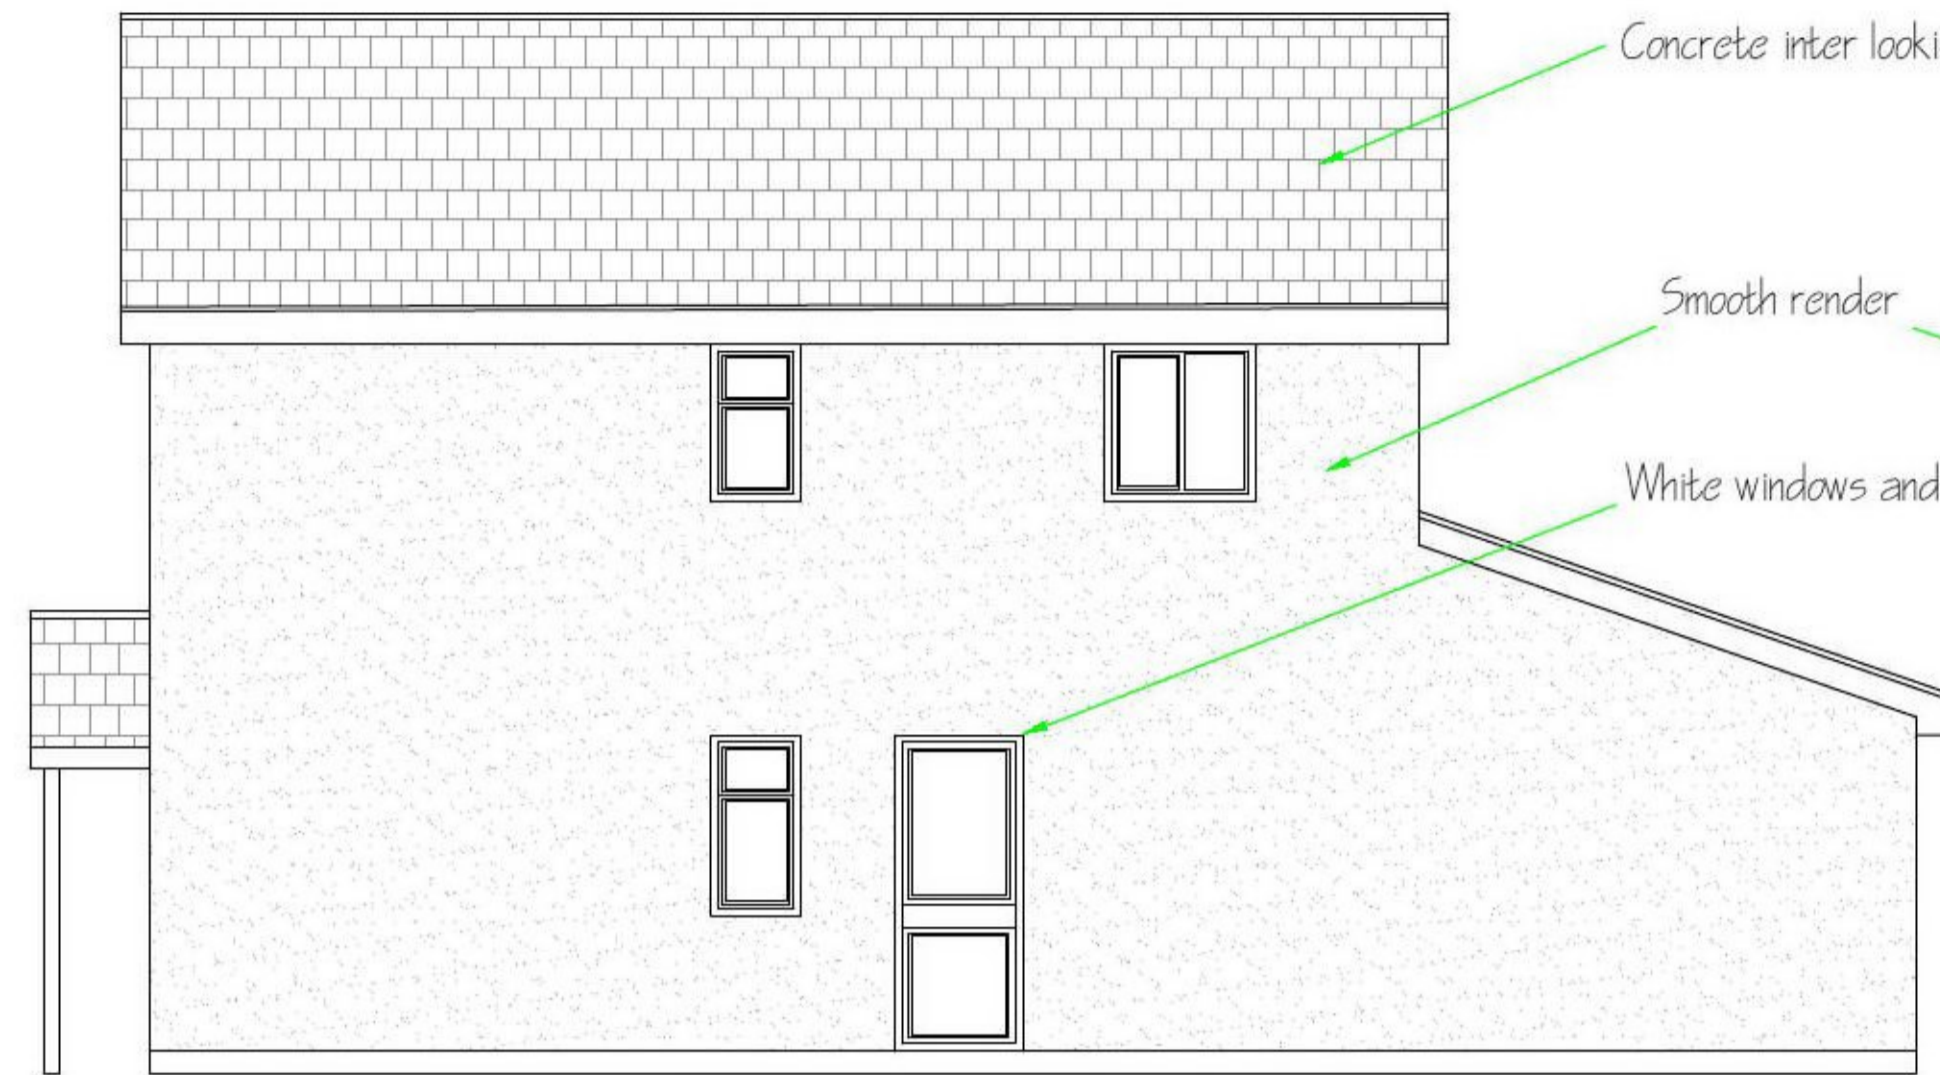


Proposed side elevation




Proposed rear elevation

Curtilage Of Property

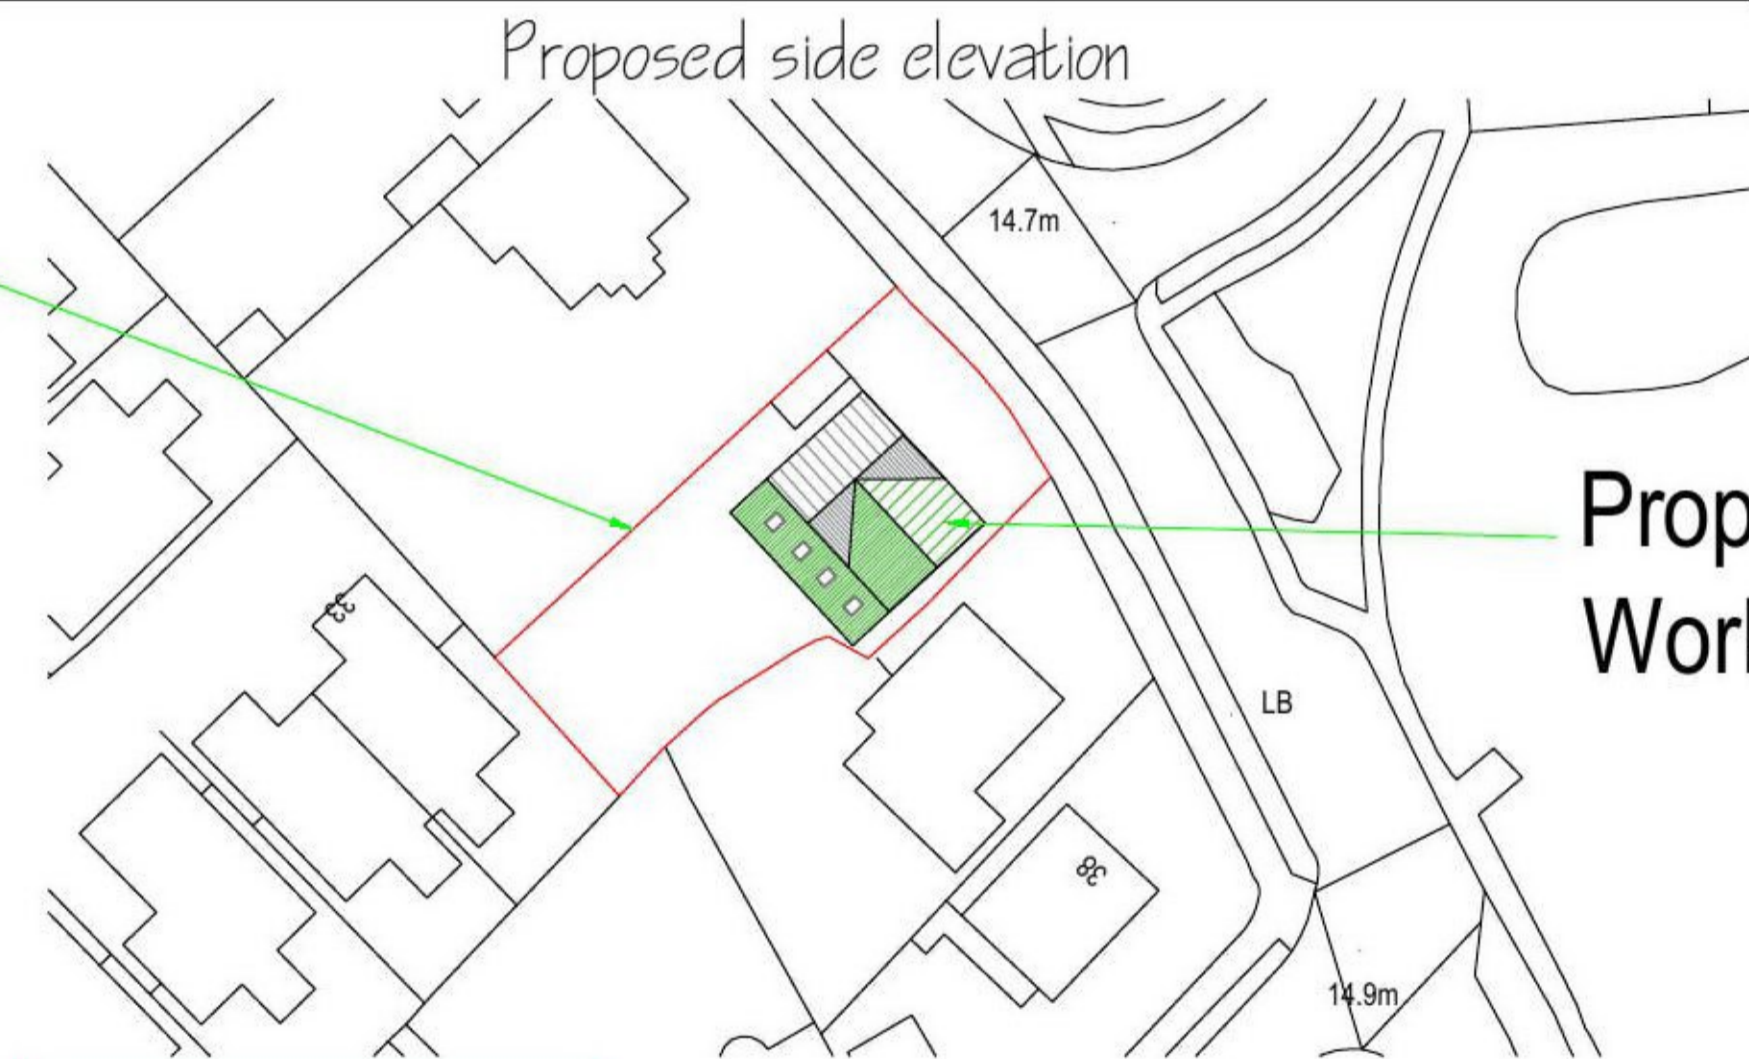


Proposed Works

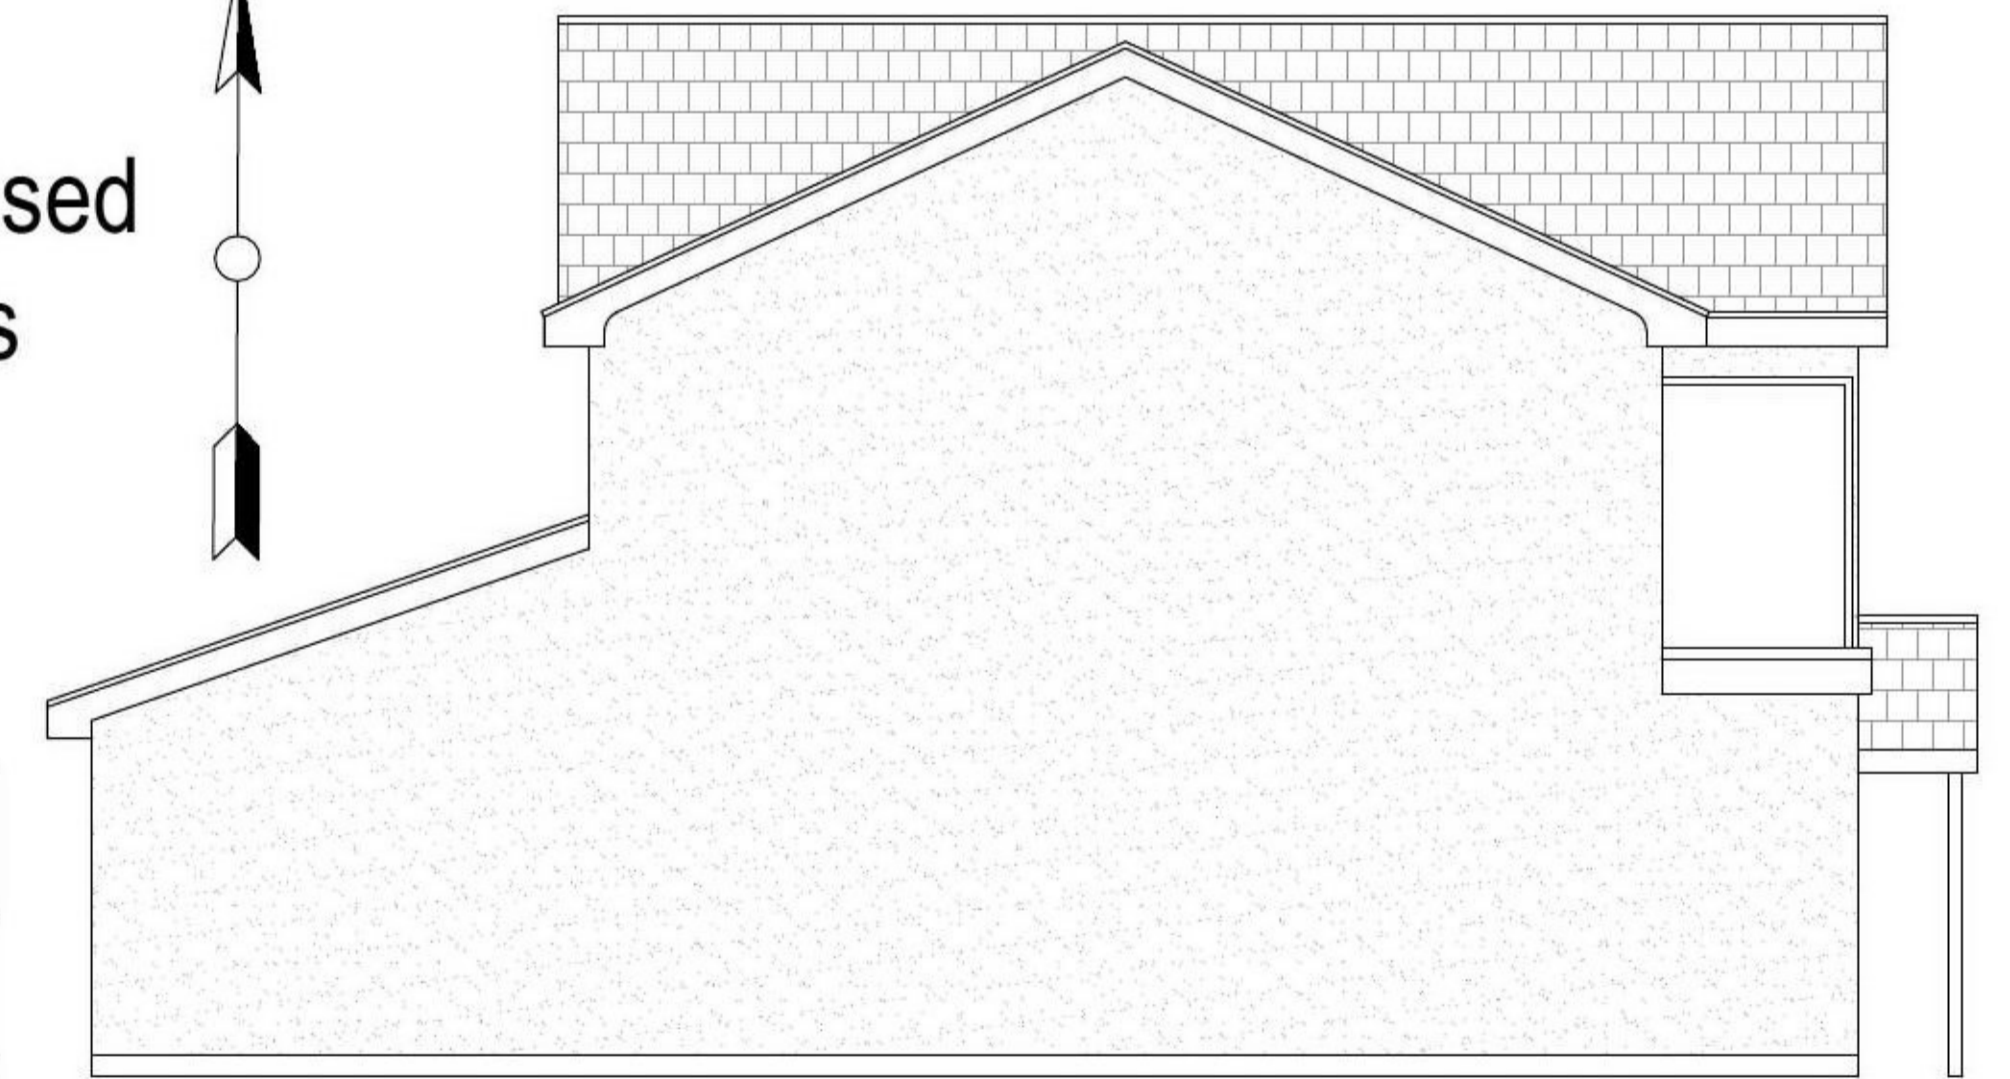

Proposed side elevation



Proposed ground floor layout

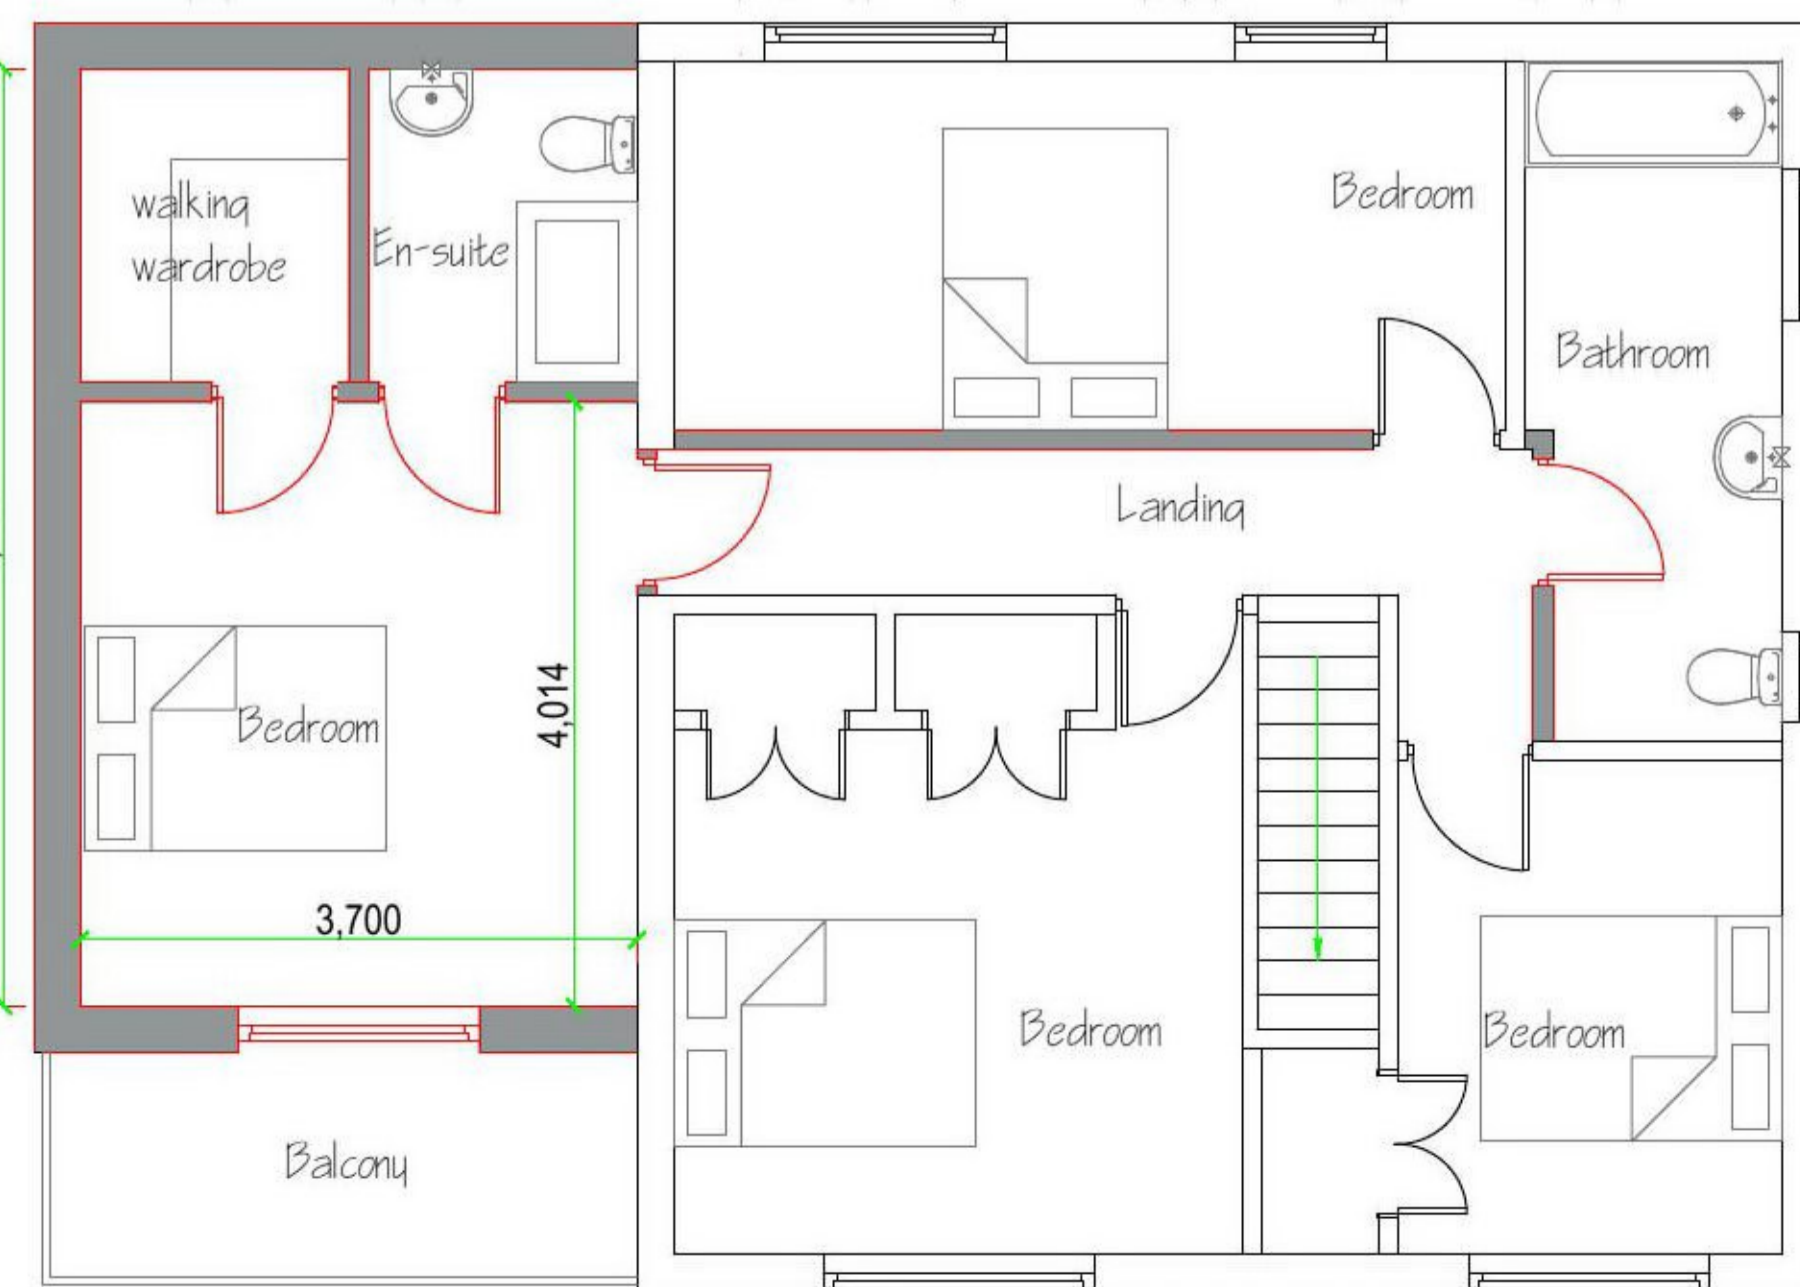

Proposed first floor layout

REV	34 Eastcliff Avenue Clacton On Sea Essex CO15 5AR	Existing and Proposed Elevations And Layouts.
<small>COPYRIGHT: This drawing is copyright and must not be reproduced without written consent. All Measurements to be checked on-site. Do not scale from this drawing.</small>		
 Wright Ruffell Cameron Architectural Design Service Beaver House Plough Road Centre Great Bentley Essex CO7 8LG	Paper Size A1 SCALE 1:50,1:100,1:500 DATE 04/06/2021 PROJECT NO. 1791 DWG NO. P01ac	DRAWN BY Tony Wright CHECKED BY Roger Wright BSc(hons)