



EXISTING DWELLING.
EXISTING FRONT ELEVATION
 SCALE 1:50




EXISTING DWELLING.
EXISTING SIDE ELEVATION
 SCALE 1:50



EXISTING DWELLING.
EXISTING REAR ELEVATION
 SCALE 1:50



EXISTING DWELLING.
EXISTING SIDE ELEVATION
 SCALE 1:50



LOCATION PLAN
 SCALE 1:1250.

Contract
 PROPOSED SINGLE STOREY SIDE EXTENSION
 & FRONT PORCH AT 4 THE SALTINGS,
 STATION LANE, DOVERCOURT. ESSEX. CO12 3GT.

Title
 EXISTING ELEVATIONS & LOCATION PLAN.

Client
 MR & MRS S. MESSENGER.

REV	DATE	DESCRIPTION
P	05/21	PRELIMINARY-ISSUED FOR PLANNING APPROVAL.

Stour Valley Design
 Planning & Building Design Service

Swan Corner, Mill Lane, Bradfield, Essex. CO11 2UT

Scale 1:50, 1:1250.
 Date MAY 2021.
 Drawn S. TANKARD

Drawing No. **09-2021-02** P1