


NOTES
 These drawings have been prepared for the purpose of obtaining Planning Permission only. Any discrepancies found should be immediately communicated to the designer for further consideration.
 Any boundaries shown on the drawing are indicative only and should not be used to signify ownership.


DO NOT SCALE FROM THIS DRAWING.

@ COPYRIGHT HALL'S HOLDINGS LTD 2021

BASED ON ORDNANCE SURVEY © CROWN COPYRIGHT 2021.
 ALL RIGHTS RESERVED USED WITH PERMISSION.
 LICENCE NUMBER 100055041.

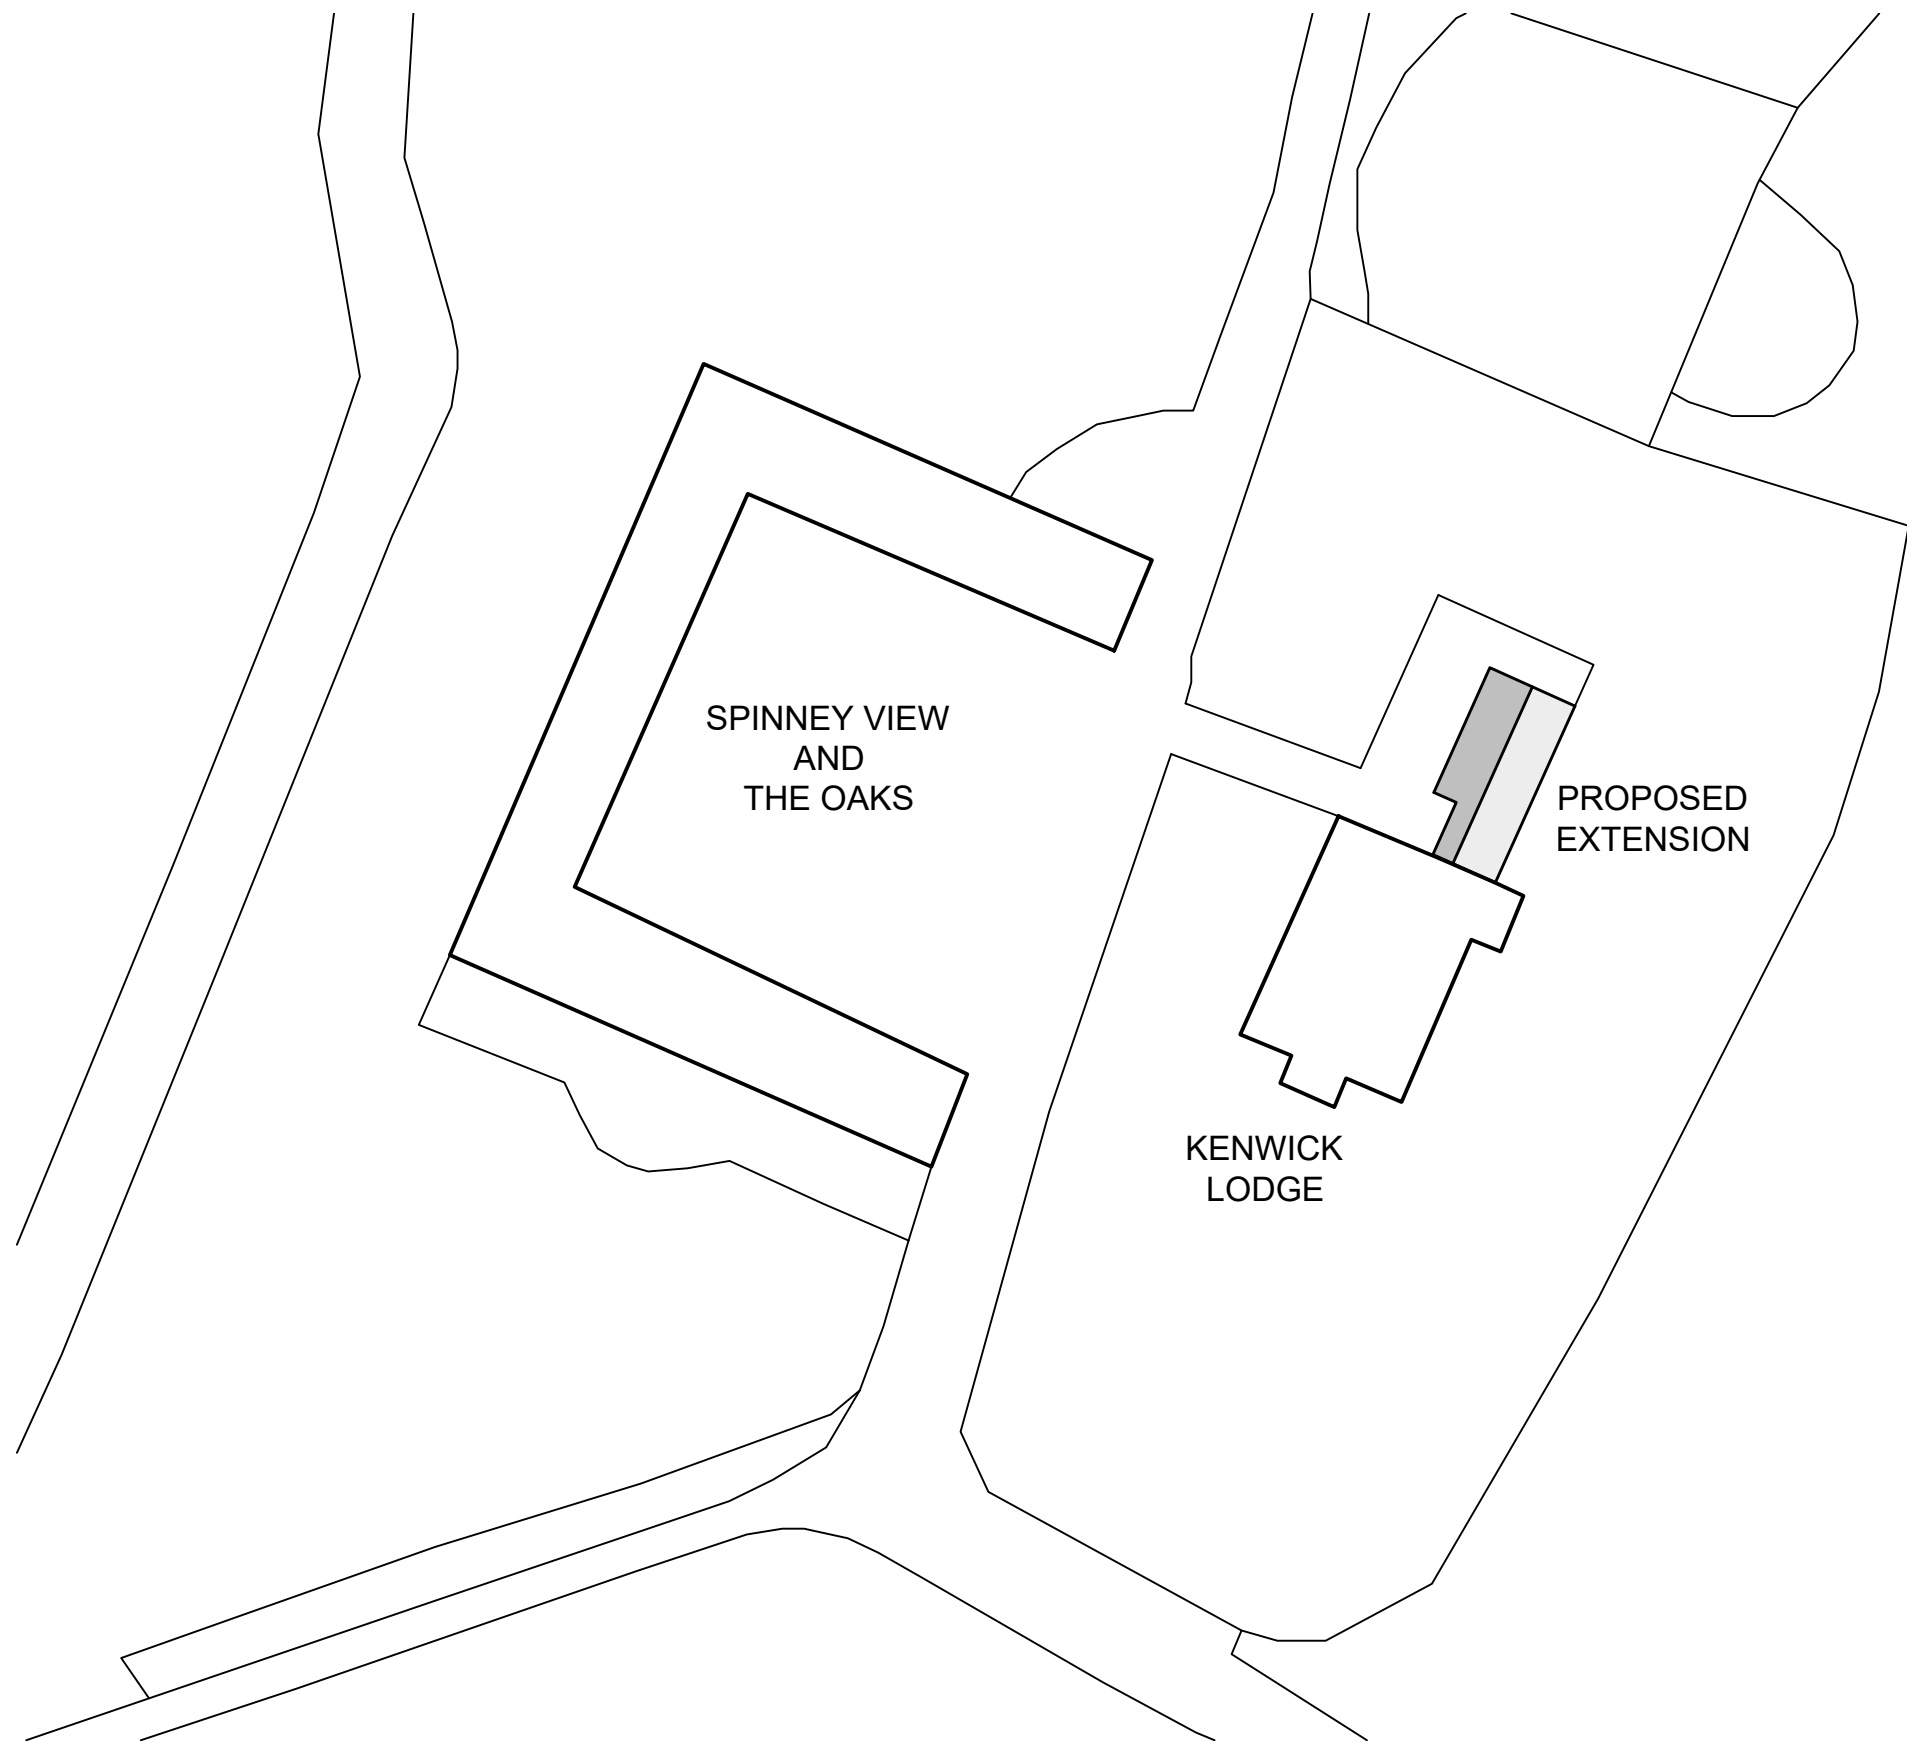

1:1000 Scale bar for guidance only, Do not scale off this drawing

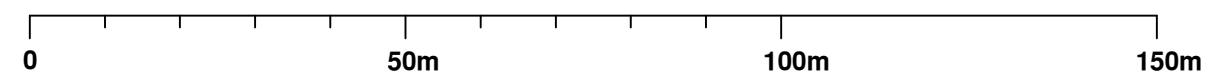

Rev.	Comments	Drawn	Date
Area			
Agent			
Halls Holdings Ltd Halls Holdings House Bowman Way Battlefield Shrewsbury SY4 3DR Tel: 01743 450700 Fax: 01743 443759 web: www.hallsgb.com			
Site Address			
PROPOSED ALTERATIONS THE GRANARY KENWICK LODGE FARM HOUSE KENWICK ELLESEMERE SY12 0JQ			
Client			
A & P.J WRENCH LTD			
Contact			
OLLIE THOMAS olliet@hallsgb.com			
Title			
SITE PLAN			
Drawn by			
D Haughton buildingdesign@hallsgb.com			
Scale	Date		
1:500 (@A3)	MARCH 2021		
Dwg. No.	Rev.		
HPT11128-002			