


Materials:
 Windows - White uPVC to match existing
 Walls - Render finish to match existing
 Roofs - Part flat roof part hung tile pitched roof to match existing
 Door - uPVC door

Notes

1. All Dimensions in Millimeters
2. All Material And Finishes Of The External Walls And Roof Of The Development To Match The Original Dwelling House

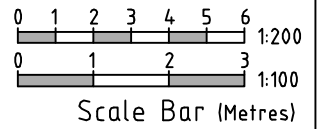

Client
 Wendy

Site Address
 29 Salford Road
 Oxford
 OX3 0RY

Project Description

Single storey rear extension

Drawing Description

Proposed Elevations

Date Issued
 9/6/2021
 Rev Date

Revison Suffix
 [] [] [] [] [] [] [] [] [] []

Amendments

Drawing Status

Planning

Drawing Number


OX/29SR/P/04

Our Reference No

Local Authority Reference No




Proposed Front Elevations @1:100

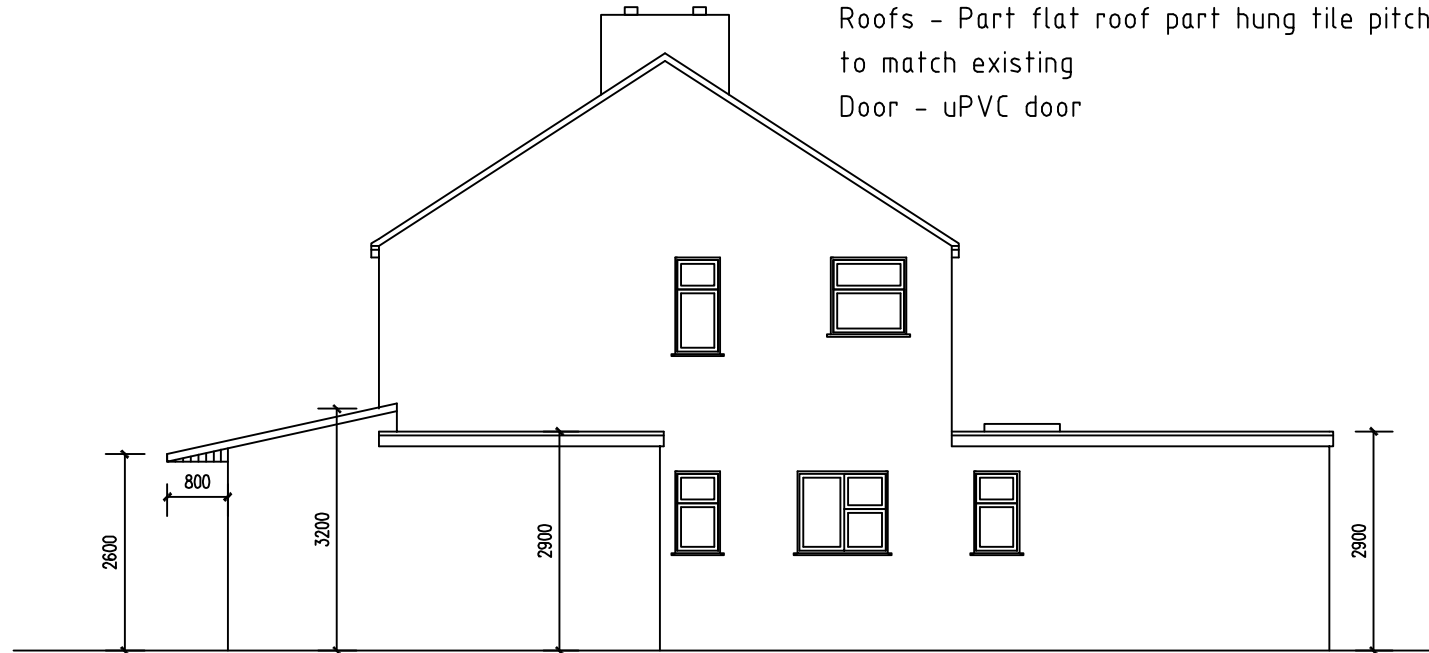

Proposed Side Elevations @1:100



Proposed Rear Elevations @1:100

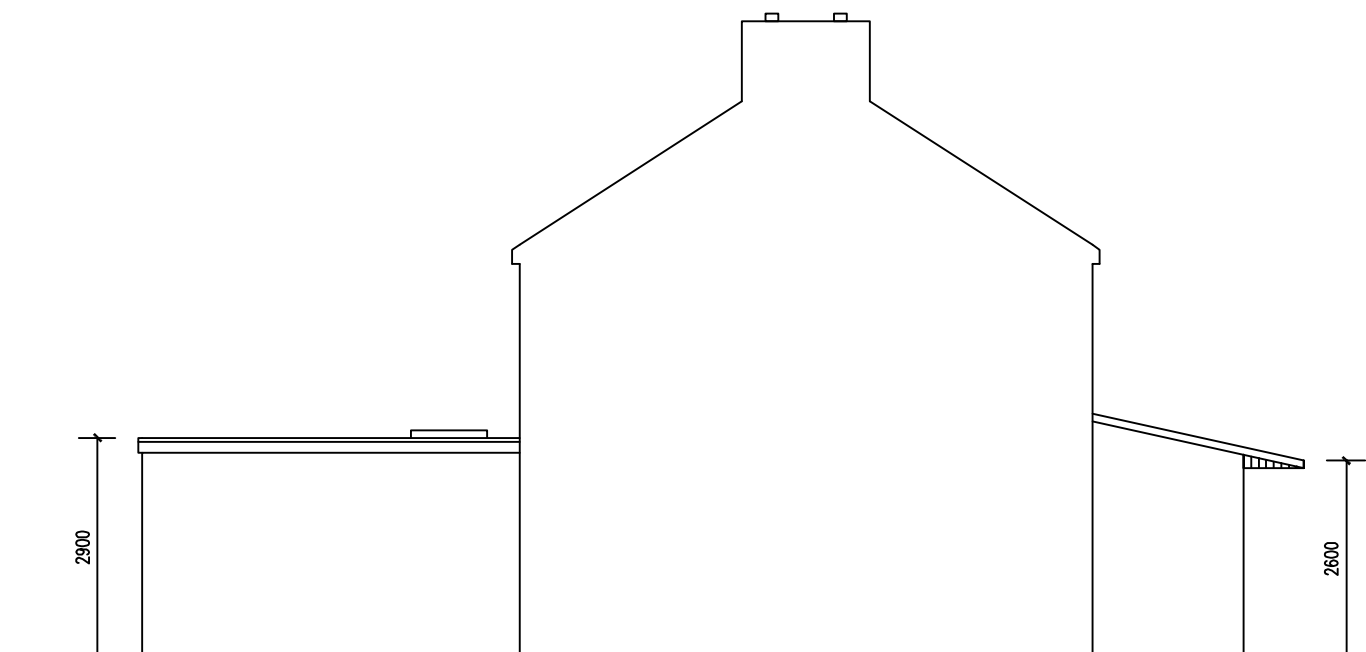

Proposed Side Elevations @1:100

Drawn By
 Jade

CHECKED BY
 Lenn

This Drawing is ©MKSummer Ltd. This drawing may not be copied by any third parties without prior written permission. This drawing is prepared for the purpose of obtaining planning permission or Building Regulations approval or as stated in the 'Drawing Status Box' only and not intend for any other use, do not constitute as full working drawings. All construction work carried out prior to receiving all necessary approvals for planning/or building regulations is entirely at the householders / Client risk. All building work to be completed to the satisfaction of the local authority building control officer and in accordance with current building regulations and as such additional unforeseen building works may be required on site. Copies from this drawing are not to be scaled. All dimension in millimeters. This drawing is to be scaled. All details to be verified and dimensions to be checked on site by the contractor prior to commencement of work. All omissions and discrepancies to be reported to lenn.han@mksummer.co.uk immediately. The contractor shall inspect all adjoining properties which may be affected by the works and record and report to the owner and defects. The contractor shall be entirely responsible for the security, strength and stability of the building during the course of the works.

A3

Scale As Stated