



Site Plan 1:250

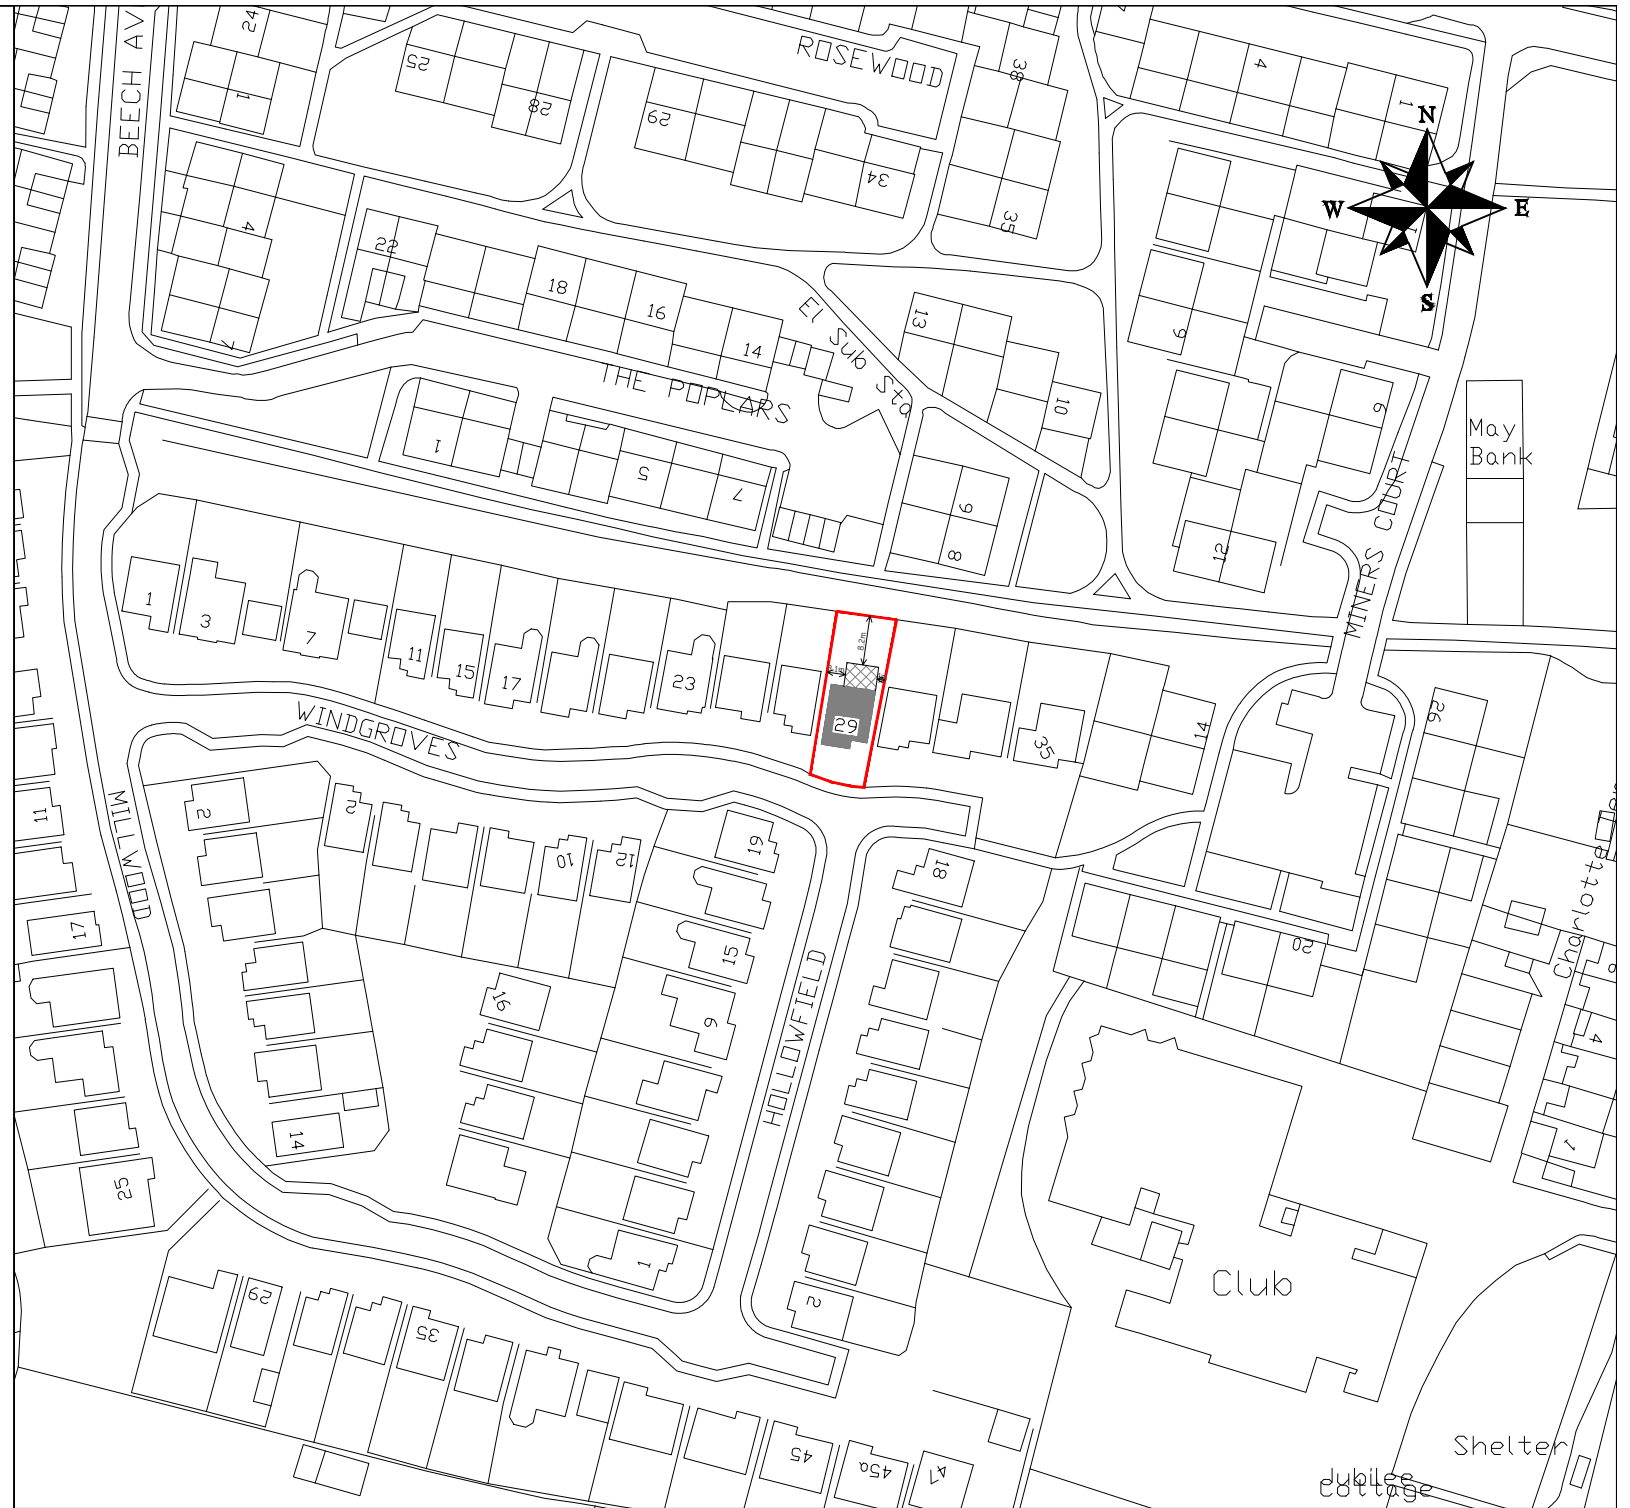

Location Plan 1:1250

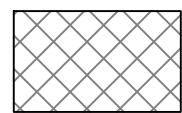

Proposed Extension



Existing Dwelling



Red line boundary indicates area covered for Planning Application

29 Wingroves, Chilton, DL17 ORS.

Proposed Single storey extension to the rear.

For Mr Pickford

Location Plan and Site Plan

Date June 2021

Scale as stated

Drg No. Wingroves/01