



- General Notes**
1. This drawing forms part of the Planning Application submission pack.
 2. All dimensions are in millimetres unless otherwise stated.
 3. Do not scale. If in doubt ask.
 4. Dimensions are indicative only.
 5. Main contractor to be responsible that all operatives work from stamped approved building warrant drawings and to be read in conjunction with any relevant engineer's documents / details.
 6. Contractor not to deviate from the approved drawings without informing the author of the drawings or the building control department.
 7. All liability ends on the receipt of a decision from the building control department.


- Key Symbol**
- Site Boundary
 - - - Proposed RWP drainage to connect to existing dwelling system.
 - - - Proposed waste drainage to connect to existing dwelling system.
- All proposed works highlighted in BLUE.

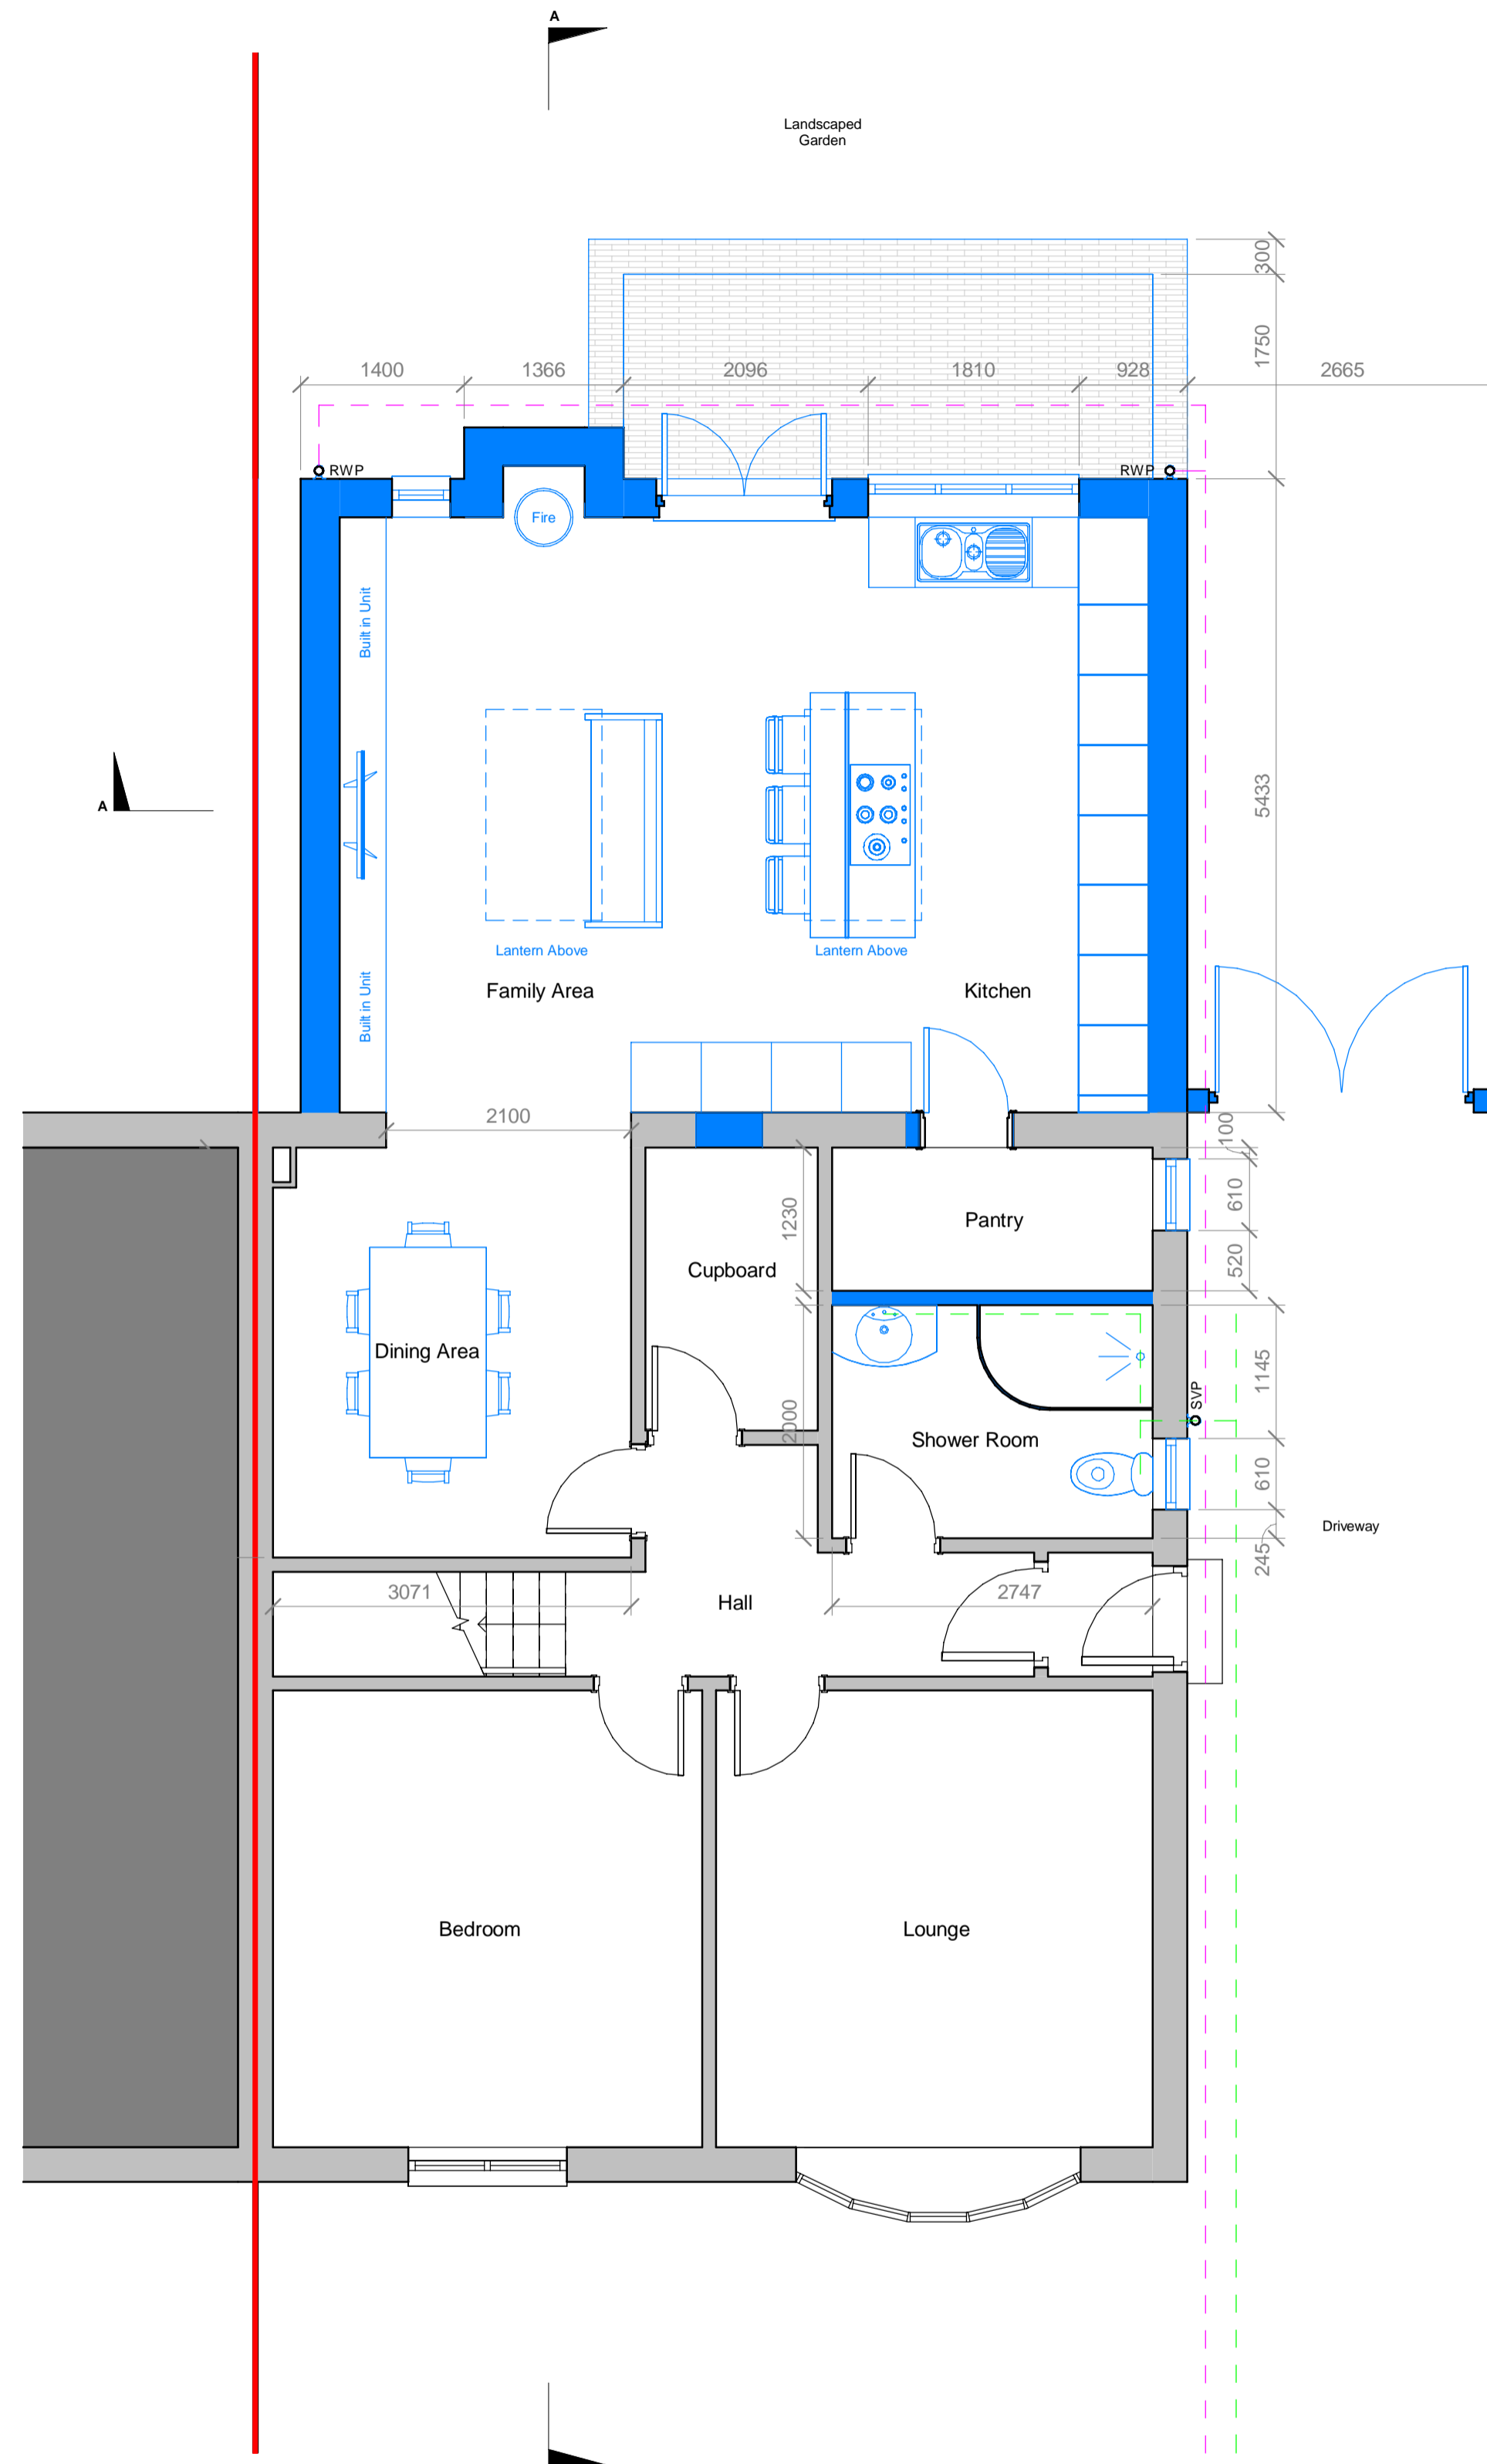

Proposed Ground Floor Plan
1 : 50

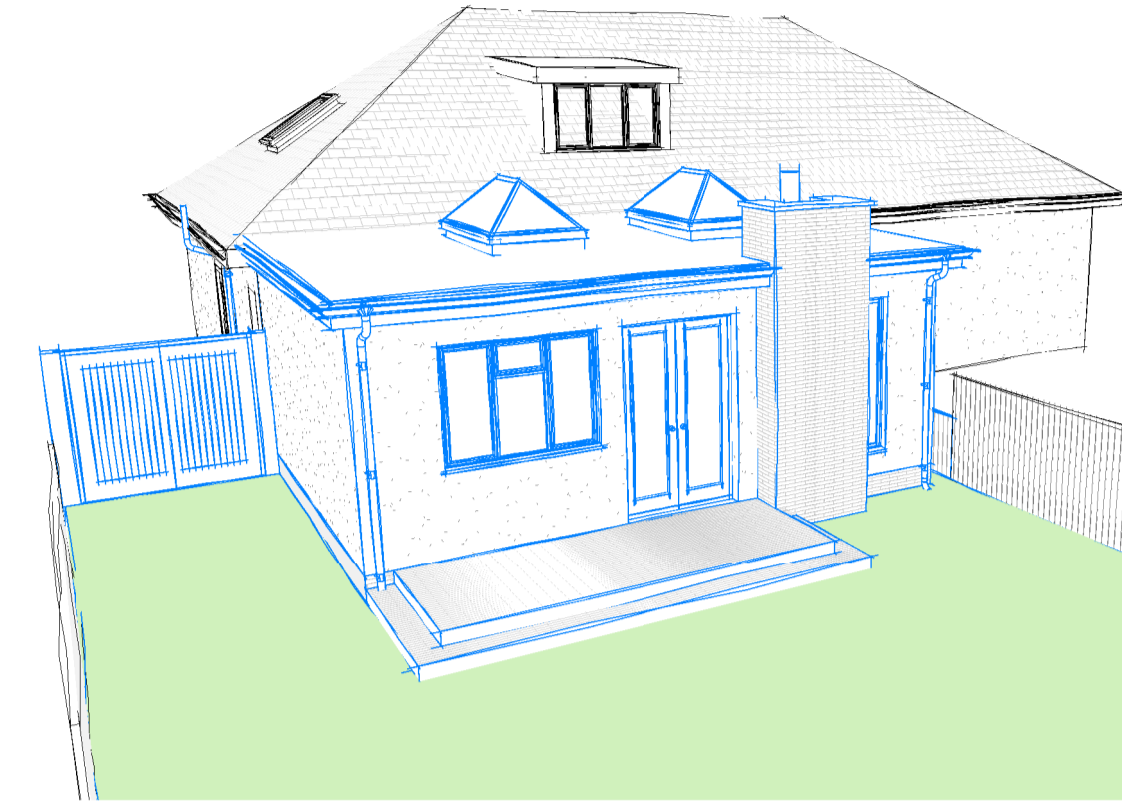

Perspective A

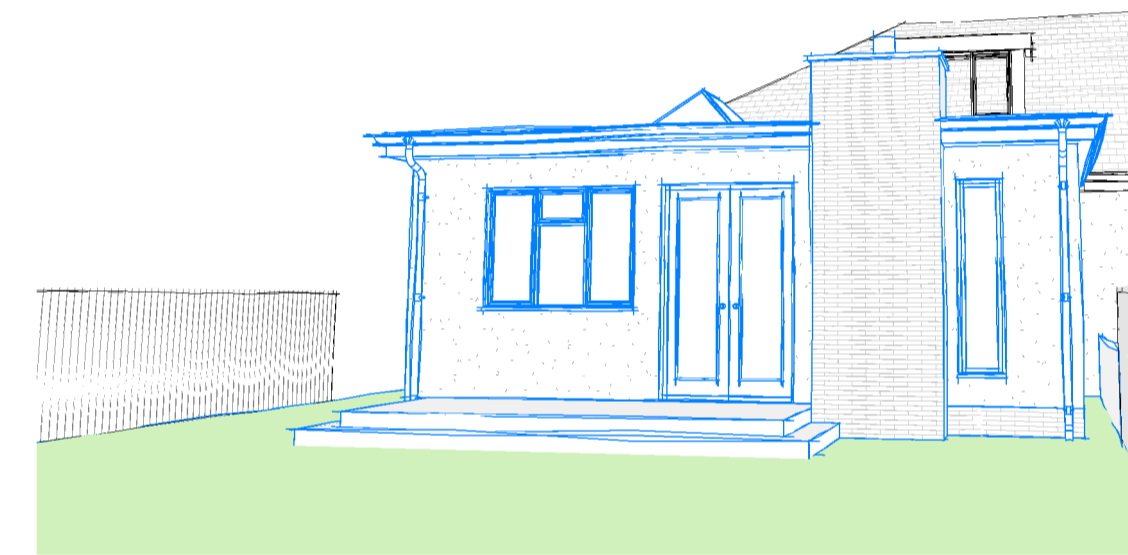

Perspective B

Rev	Date	Drawn	Description
A	11/06/21	CA	Planning Application Issue
cd architecture			
Client Mrs A Ramsay			
Address 385 Glasgow Road Ralston Paisley PA1 3BB			
Title Rear Extension Proposed Ground Floor Plan			
Scale (@ A1) 1 : 50		Status PLA	Rev A
Drawing Number CAA - 210330 - DR - A - 3000			