

- General Notes**
1. This drawing forms part of the Planning Application submission pack.
 2. All dimensions are in millimetres unless otherwise stated.
 3. Do not scale, if in doubt ask.
 4. Dimensions are indicative only.
 5. Main contractor to be responsible that all operatives work from stamped approved building warrant drawings and to be read in conjunction with any relevant engineer's documents / details.
 6. Contractor not to deviate from the approved drawings without informing the author of the drawings or the building control department.
 7. All liability ends on the receipt of a decision from the building control department.
 8. All down takings in accordance with BS 6187:2011


Key Symbol

— Site Boundary - 445 m²


■ All proposed works highlighted in BLUE.



Location Plan
1 : 1250

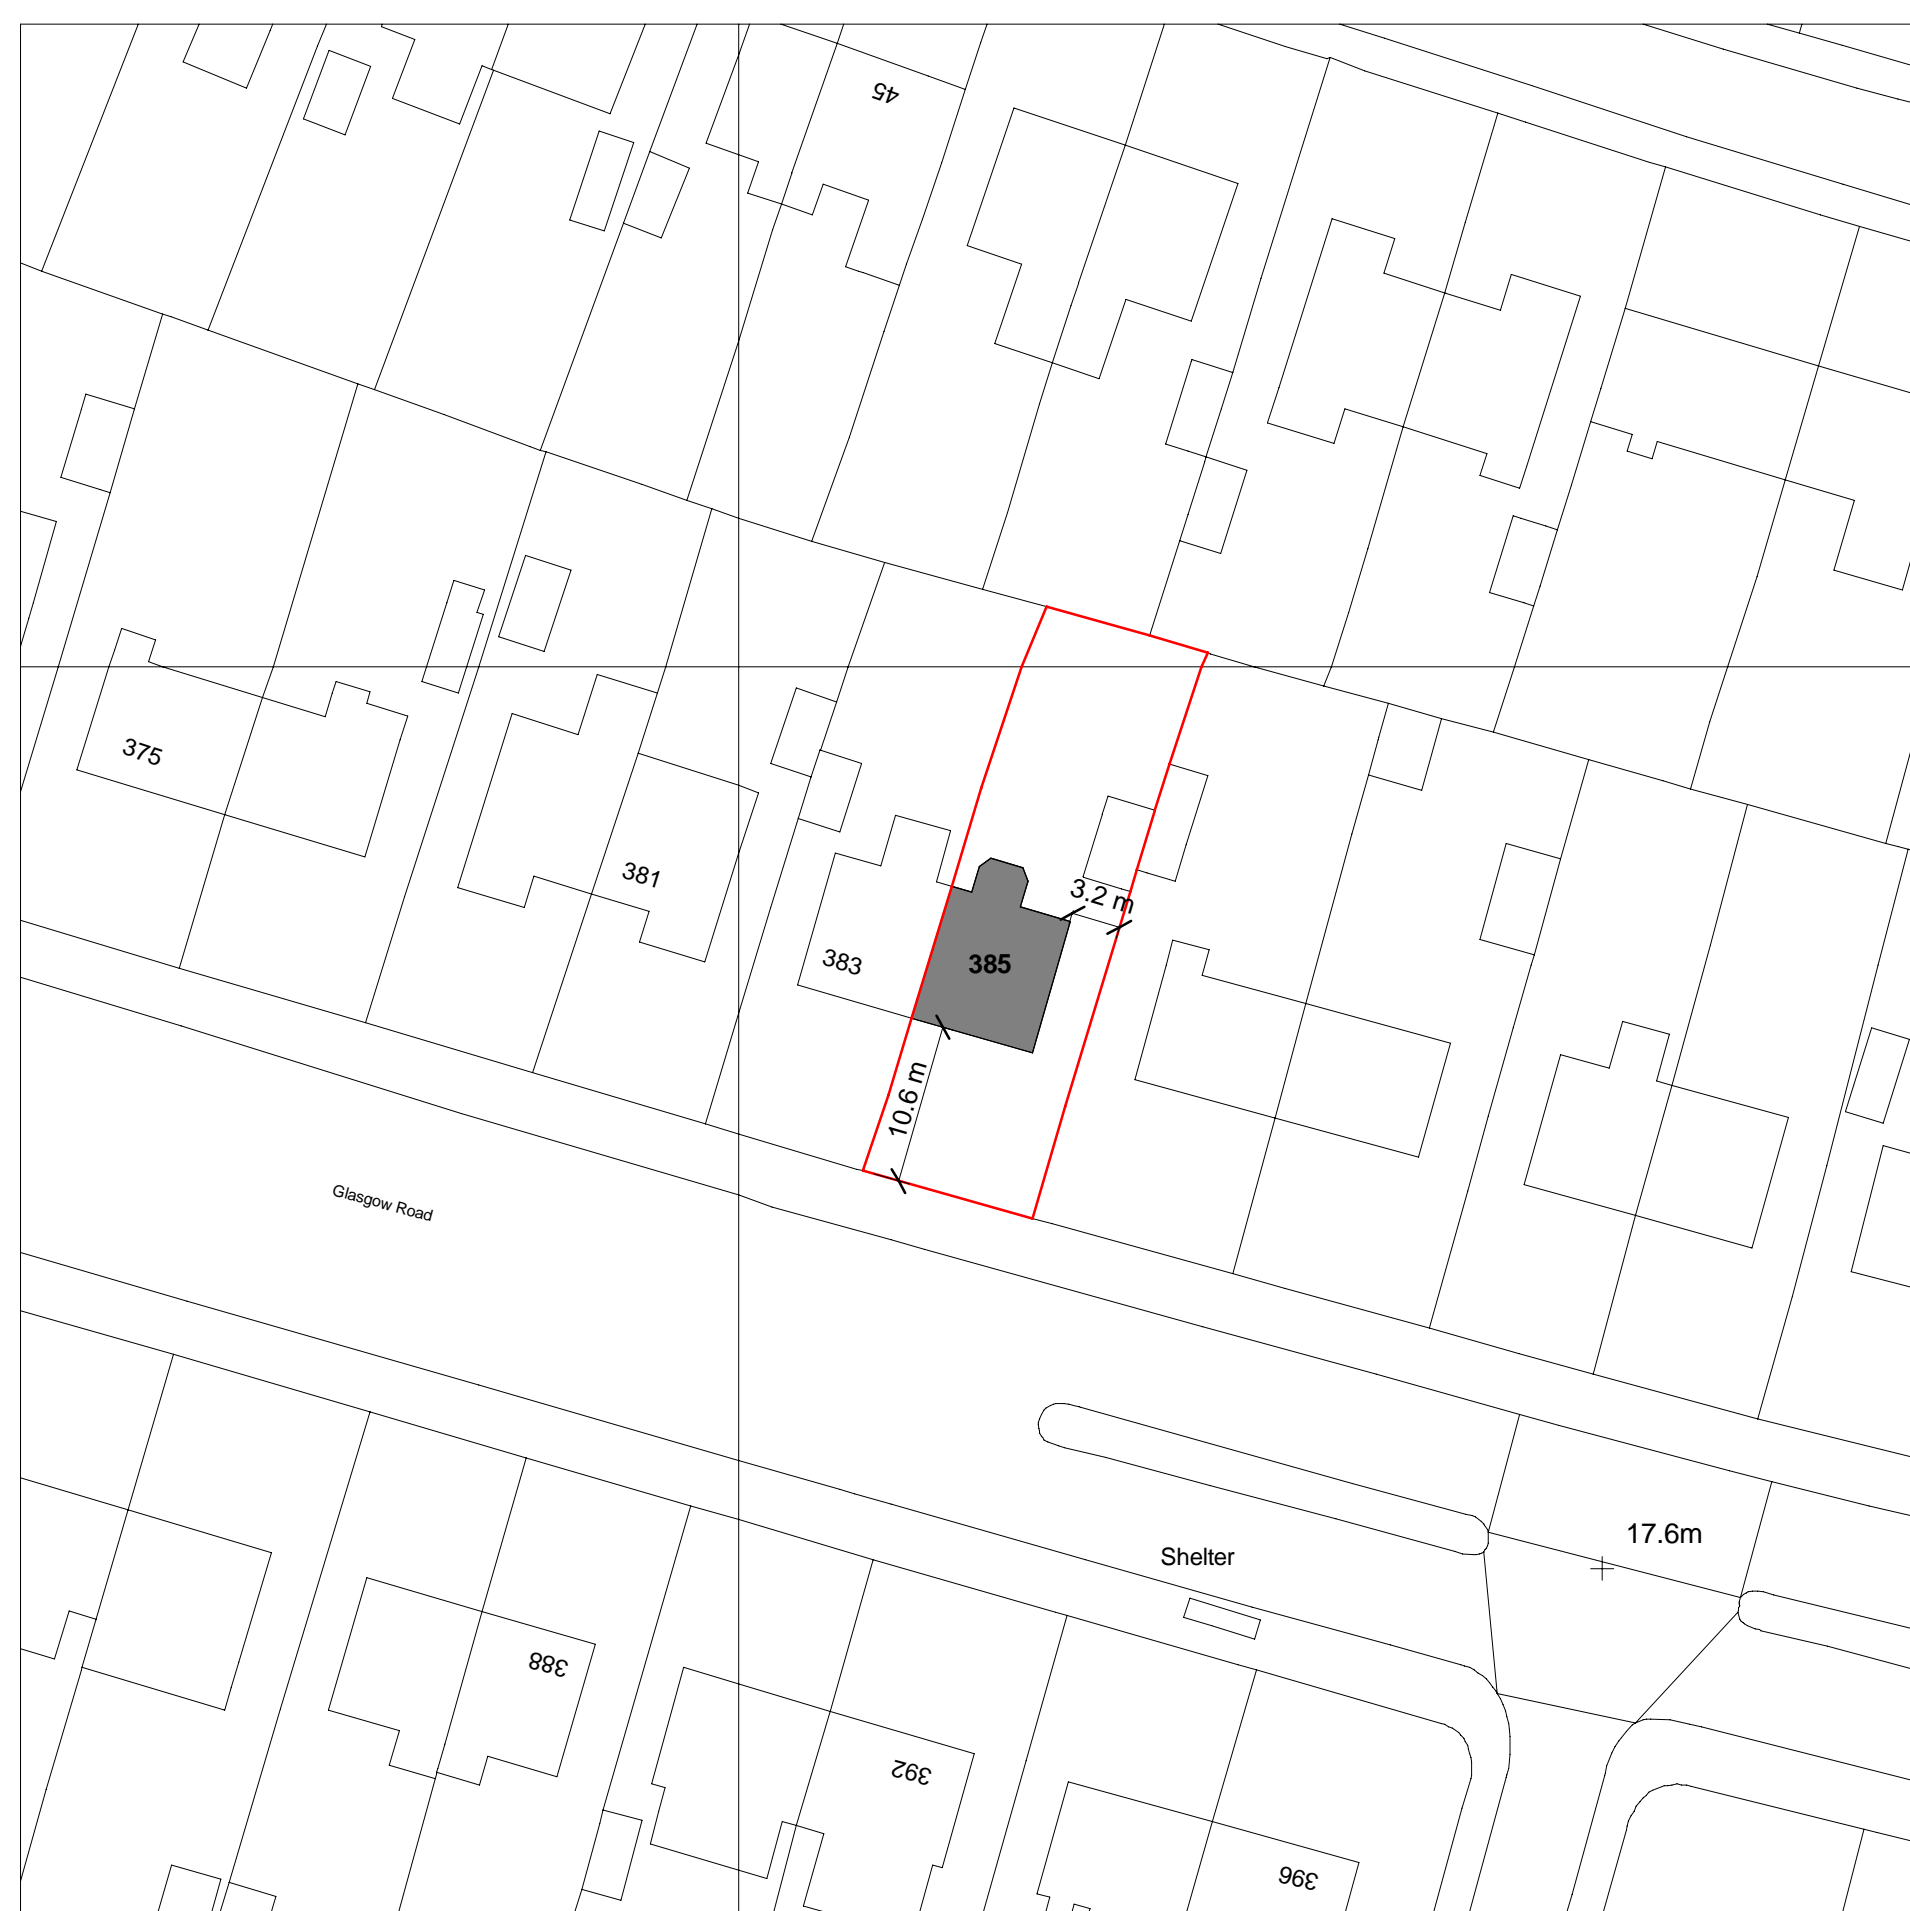

Site Plan - Existing
1 : 500

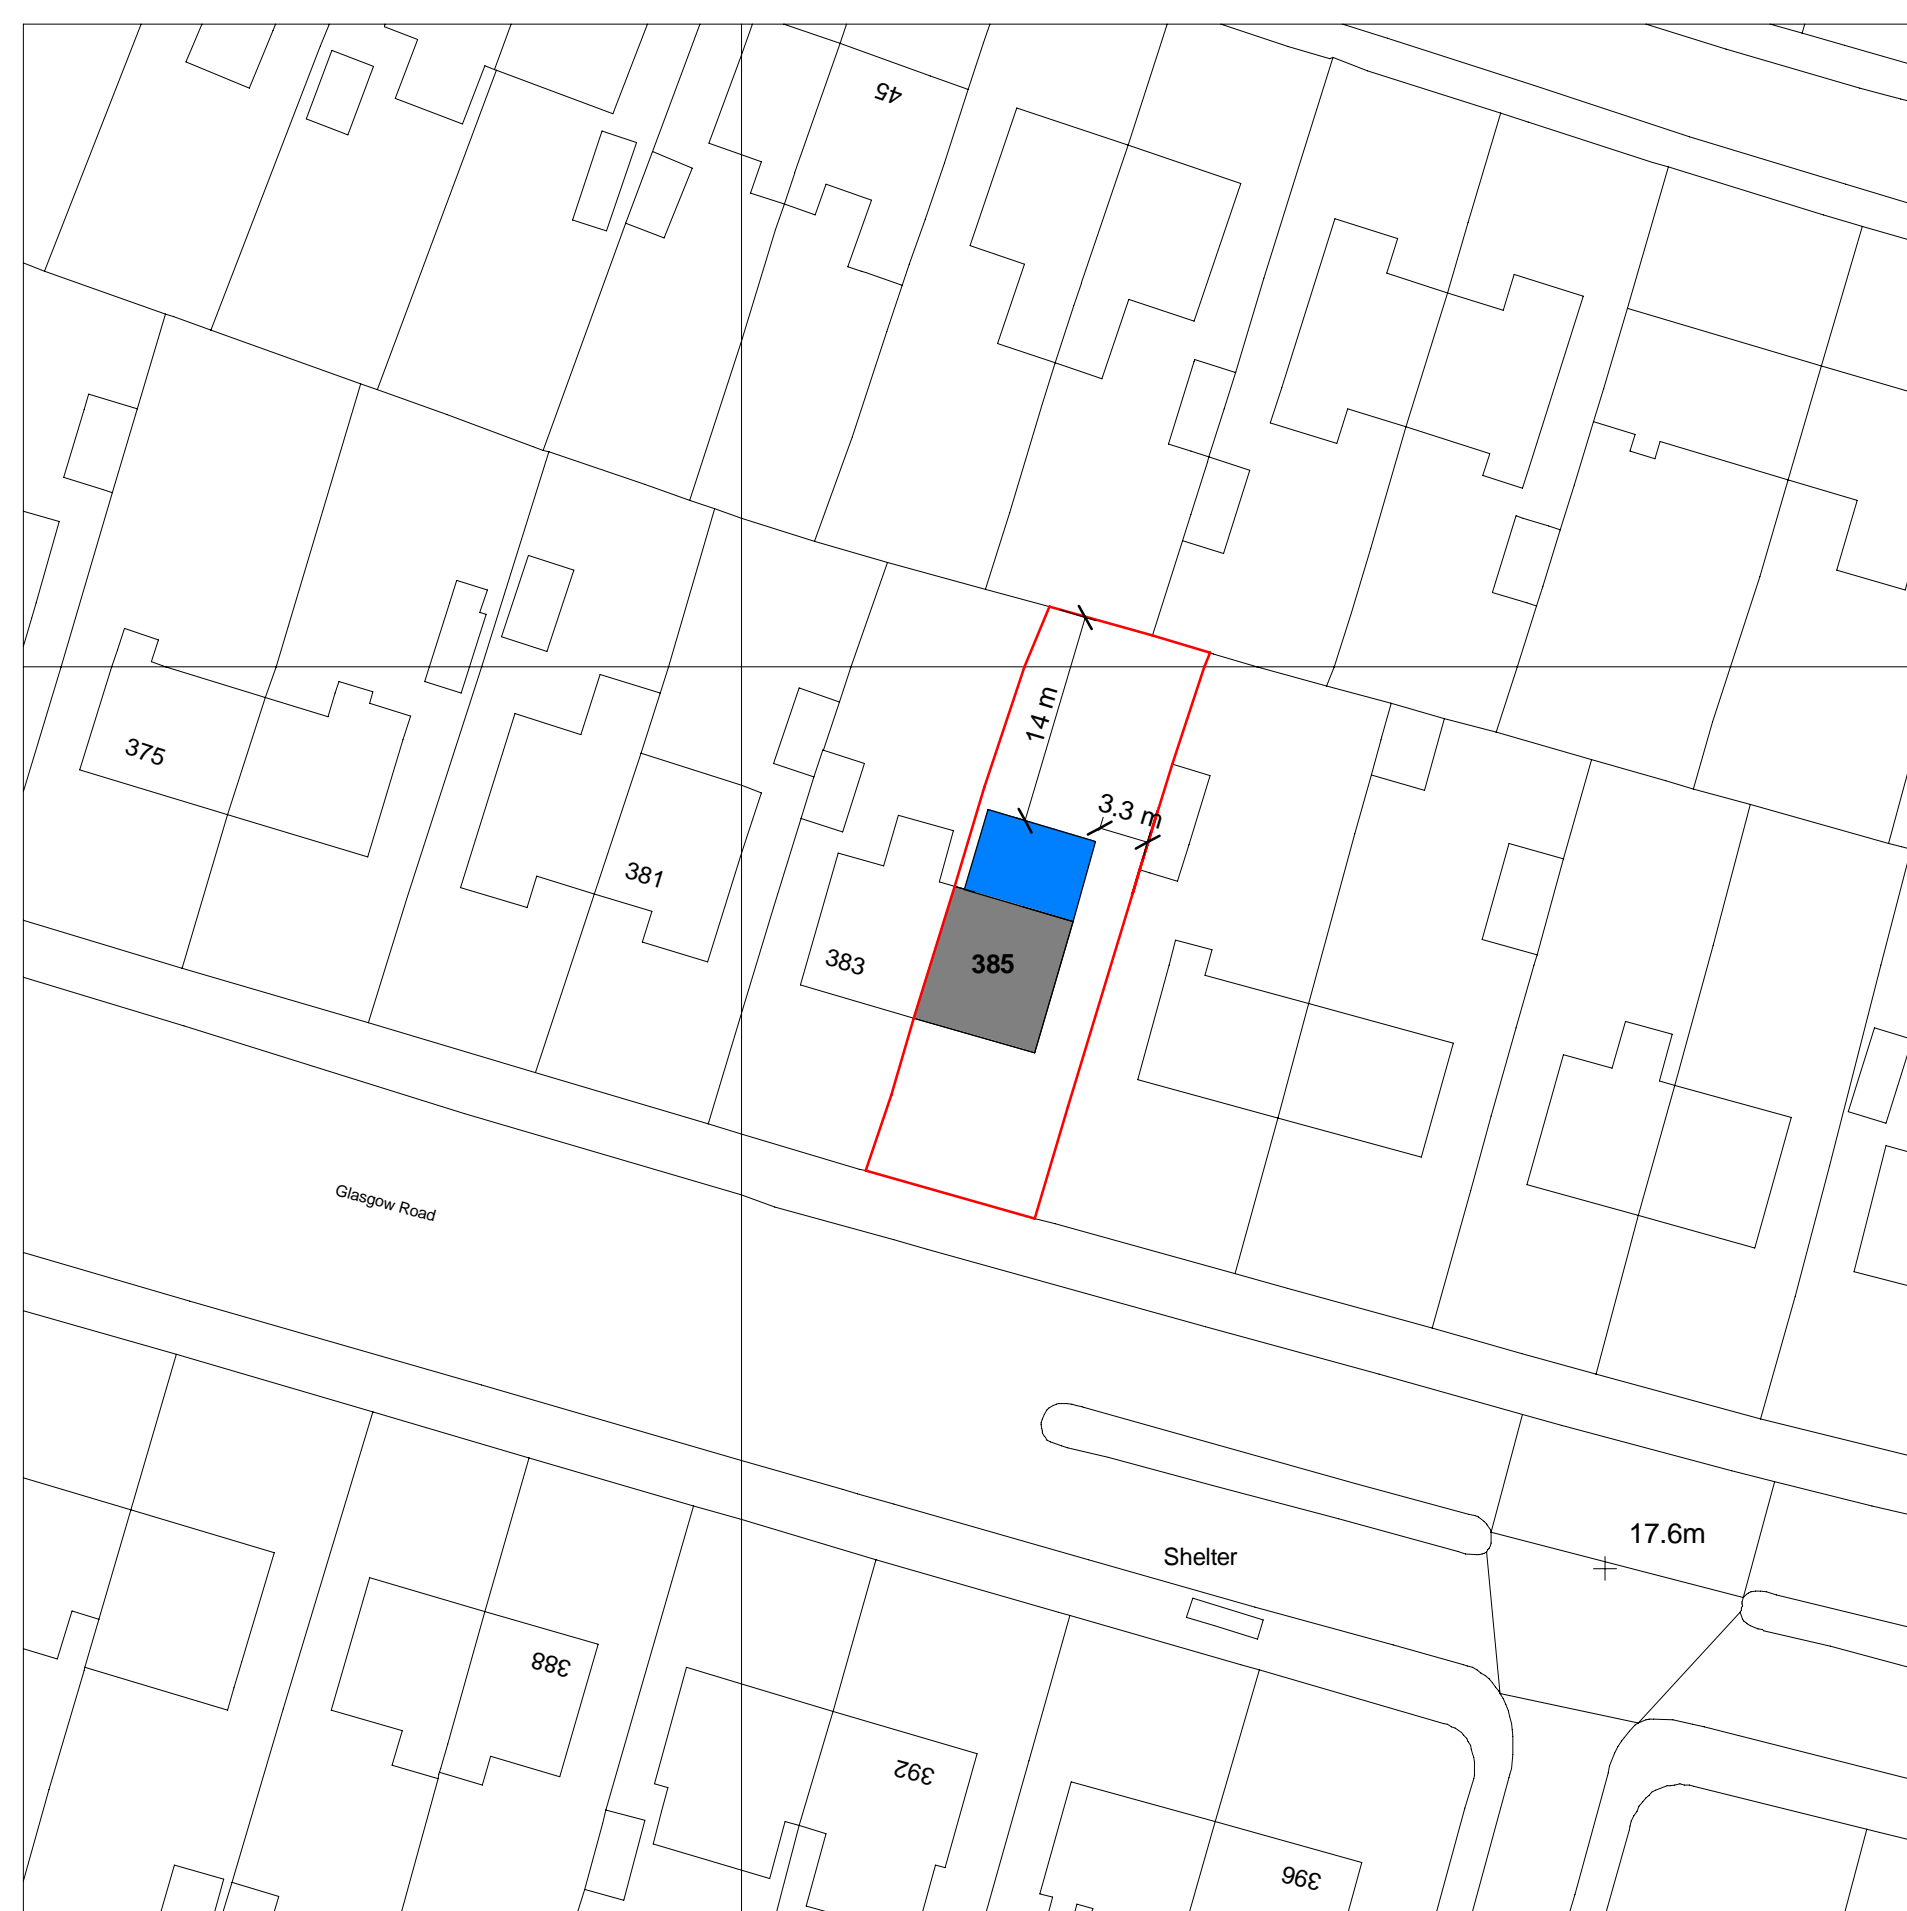

Site Plan - Proposed
1 : 500

Rev	Date	Drawn	Description
A	11/06/21	CA	Planning Application Issue

Client
Mrs A Ramsay

Address
385 Glasgow Road
Ralston
Paisley
PA1 3BB

Title
Rear Extension
Location and Site Plan

Scale (@ A1) As indicated	Status PLA	Rev A
------------------------------	---------------	----------

Drawing Number
CAA - 210330 - DR - A - 0001

