



- General Notes**
1. This drawing forms part of the Planning Application submission pack.
 2. All dimensions are in millimetres unless otherwise stated.
 3. Do not scale, if in doubt ask.
 4. Dimensions are indicative only.
 5. Main contractor to be responsible that all operatives work from stamped approved building warrant drawings and to be read in conjunction with any relevant engineer's documents / details.
 6. Contractor not to deviate from the approved drawings without informing the author of the drawings or the building control department.
 7. All liability ends on the receipt of a decision from the building control department.
 8. All down takings in accordance with BS 6187:2011


All down takings highlighted in RED.

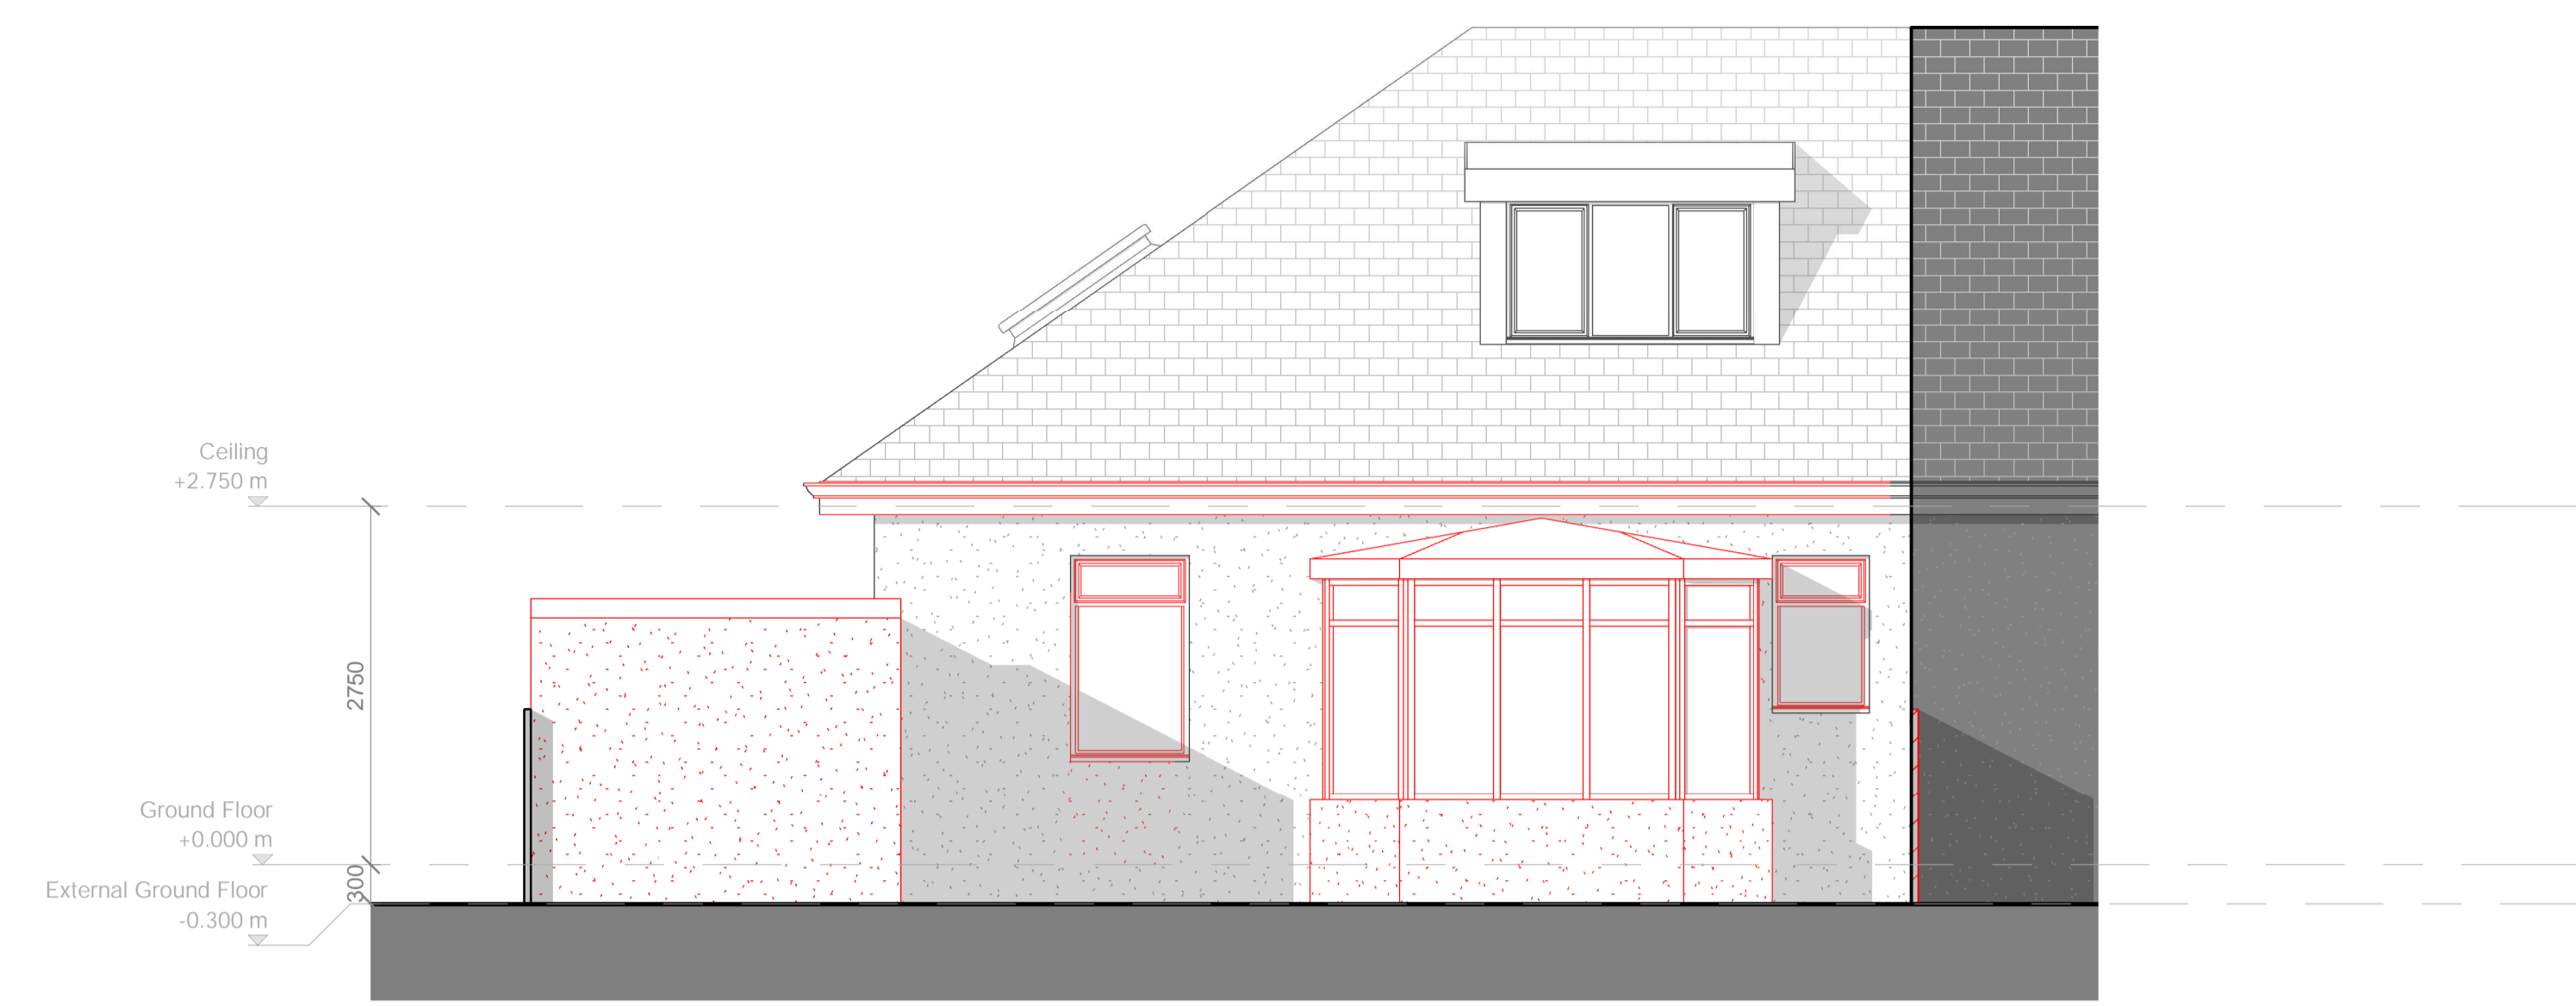


Rear Elevation - Existing
1 : 50

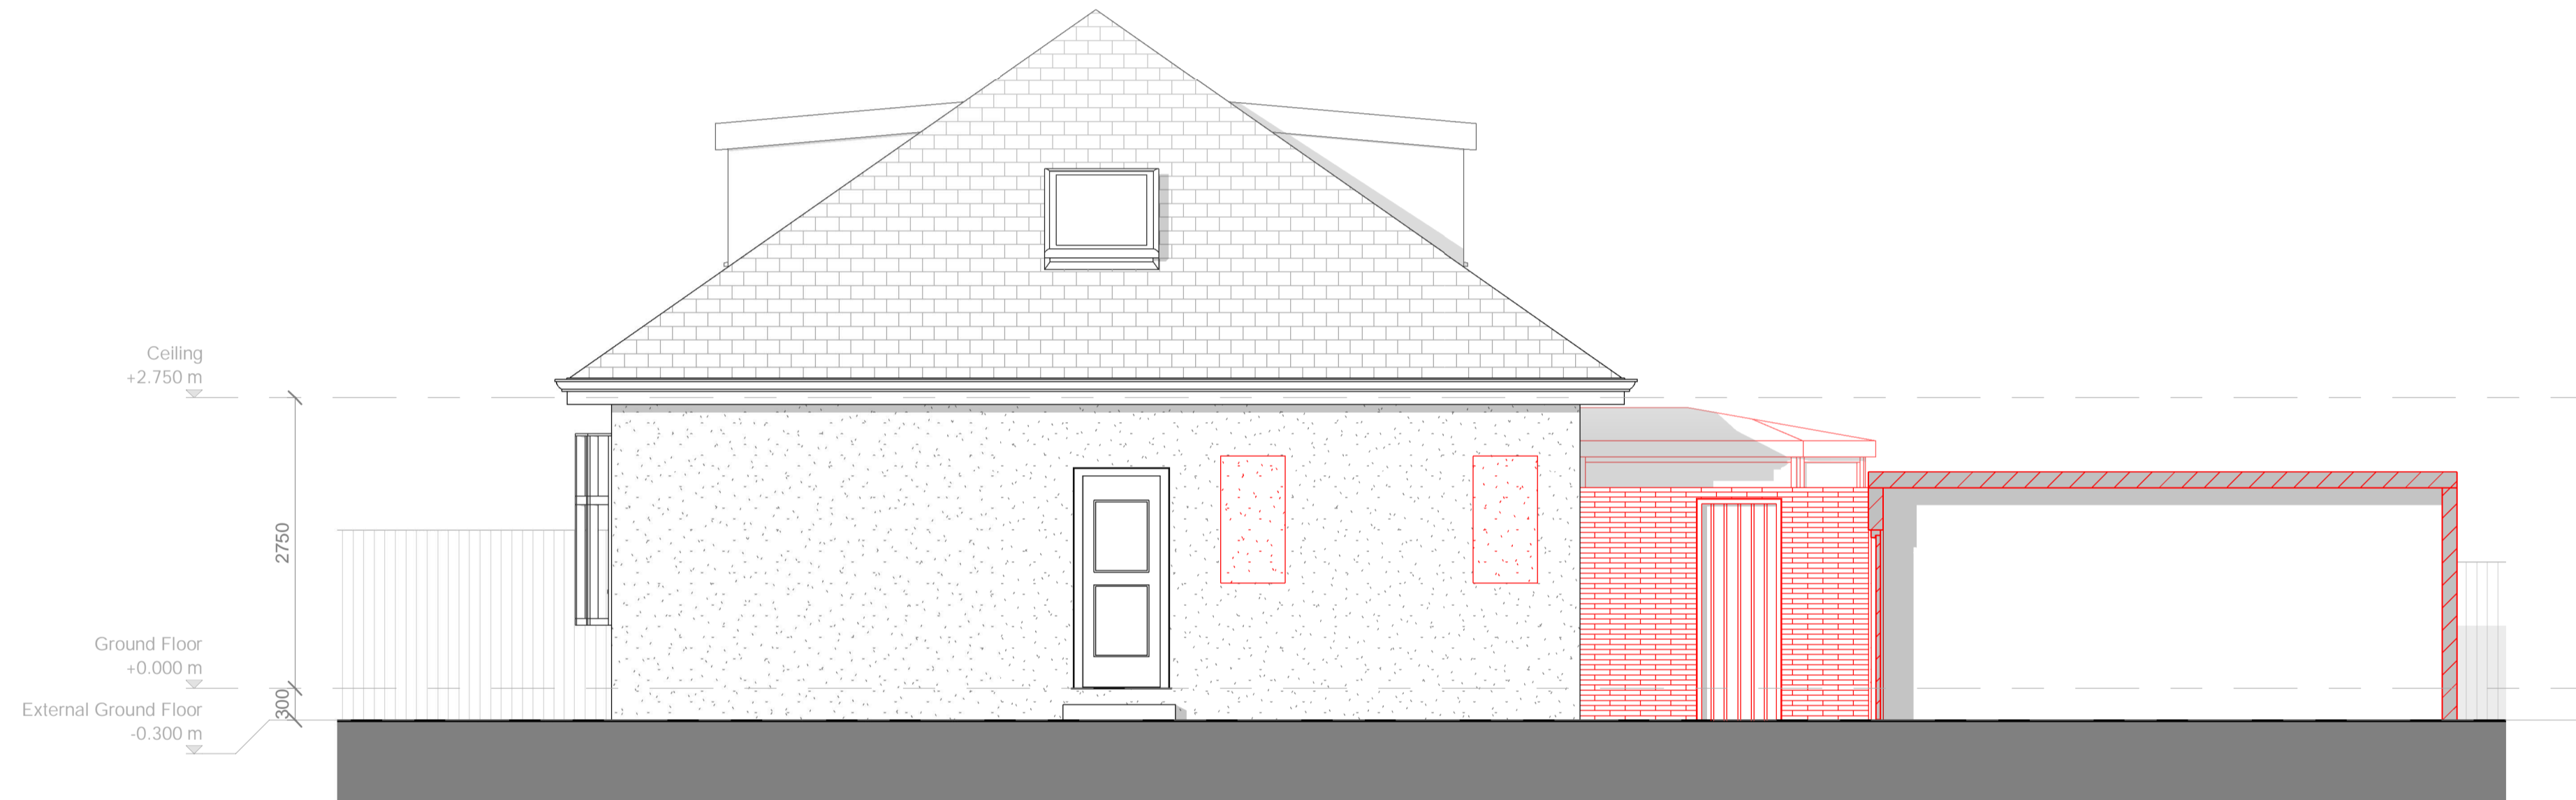

Driveway Side Elevation - Existing
1 : 50

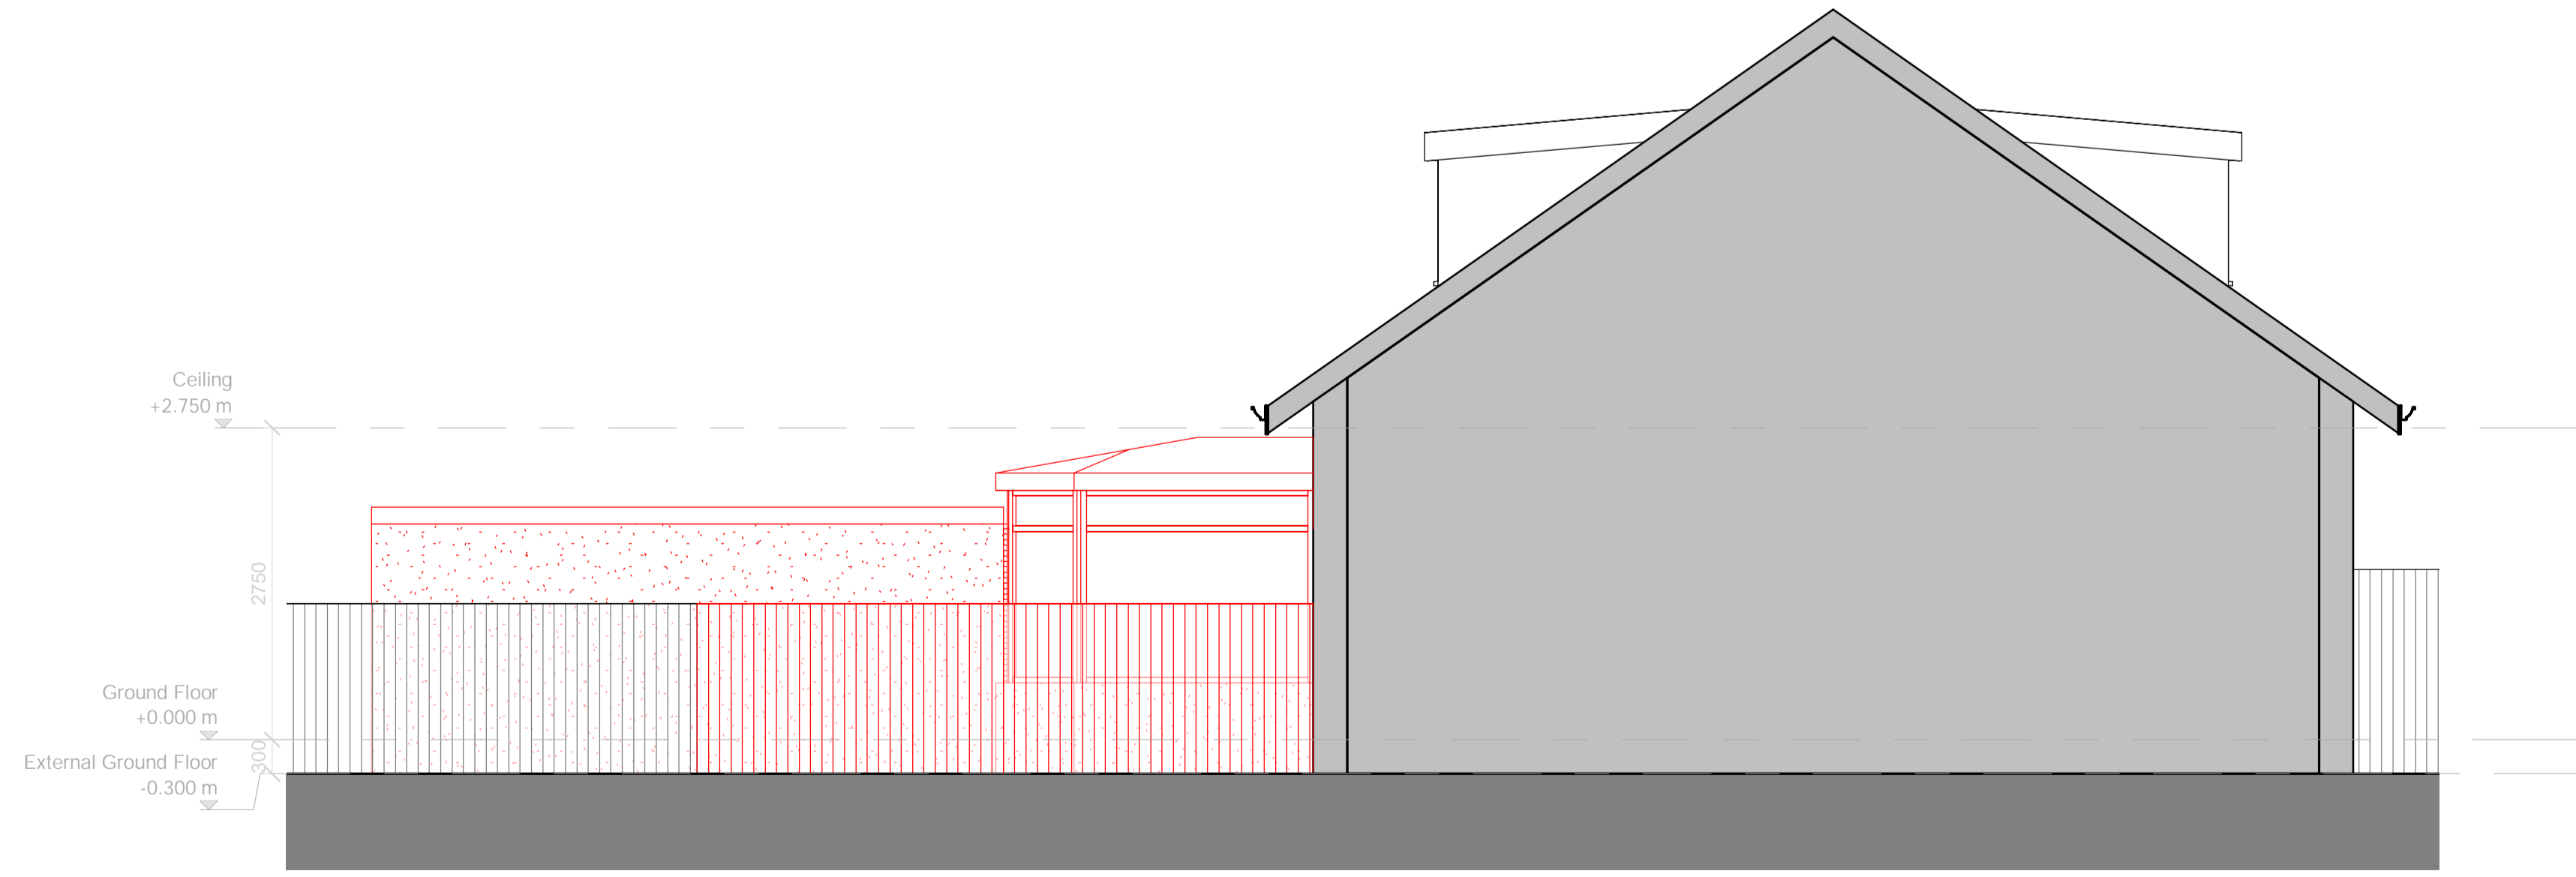

Side Elevation - Existing
1 : 50

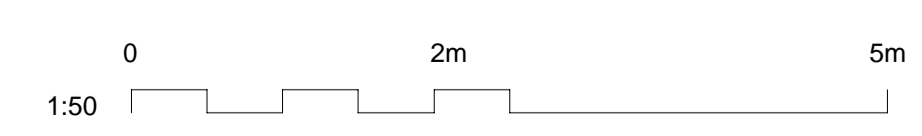

Rev	Date	Drawn	Description
A	11/06/21	CA	Planning Application Issue
			
Client			
Mrs A Ramsay			
Address			
385 Glasgow Road Ralston Paisley PA1 3BB			
Title			
Rear Extension Existing Elevations			
Scale (@ A1)		Status	Rev
1 : 50		PLA	A
Drawing Number			
CAA - 210330 - DR - A - 2000			

This document is issued for the party which commissioned it and for specific purposes connected with the captioned project only. It should not be relied upon by any other party or used for any other purpose.
We accept no responsibility for the consequences of this document being relied upon by any other party, or being used for any other purpose, or containing any error or omission which is due to an error or omission in data supplied to us by other parties.