

Notes:-

THIS PLAN SHOWS DETAILS OF THE EXISTING AND PROPOSED ROOF PLAN.

THIS BLUE OUTLINE REPRESENTS THE VELUX ROOF WINDOWS.

ALL DIMENSIONS SHOWN IN MILLIMETRES.

ALL DIMENSIONS TO BE CONFIRMED ONSITE BY THE CONTRACTORS.

DIMENSIONS FOR THE PROPERTY HAVE BEEN TAKEN ON THE INITIAL SURVEY. ANY UNKNOWN HAVE BEEN ASSUMED.

Woodhill Design & Build

07778 527169

Produced by Peter Evans

Site address:-

**29 CHILTLEY WAY, LIPHOOK,
GU30 7HQ.**

Details:-

DOUBLE GARAGE REBUILD IN NEW POSITION. REMOVE CONSERVATORY AND EXTEND KITCHEN. LOFT CONVERSION.

Drawing title:-

RF PLAN

Date:-


24/05/2021

Scale:-

1:50 @A2




EXISTING GARAGE

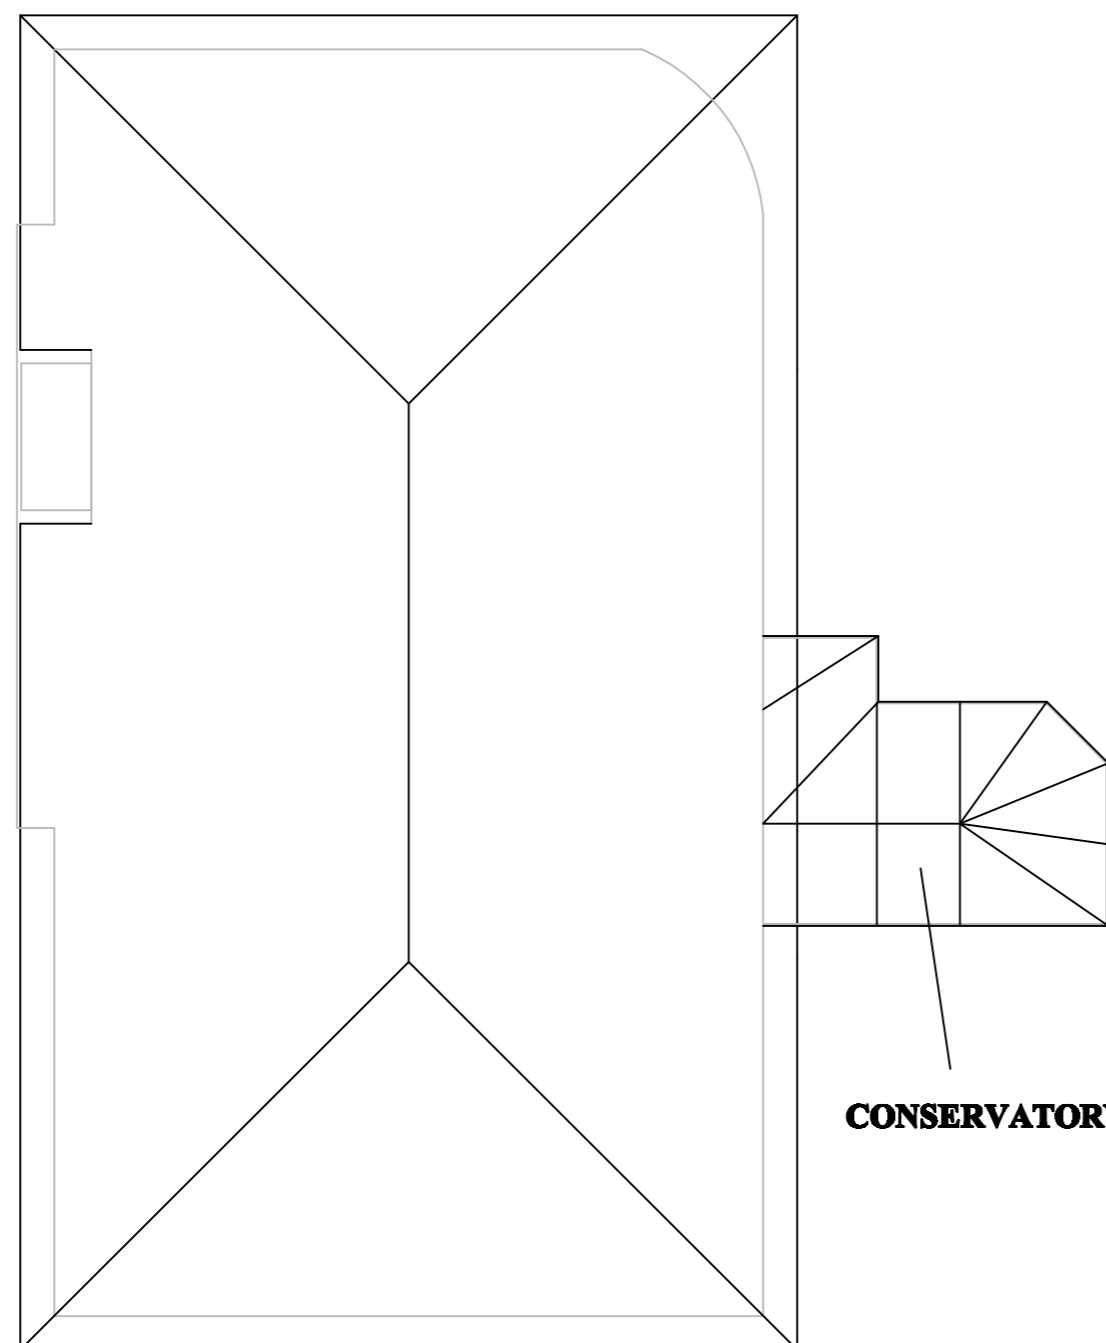

CONSERVATORY

EXISTING ROOF PLAN.

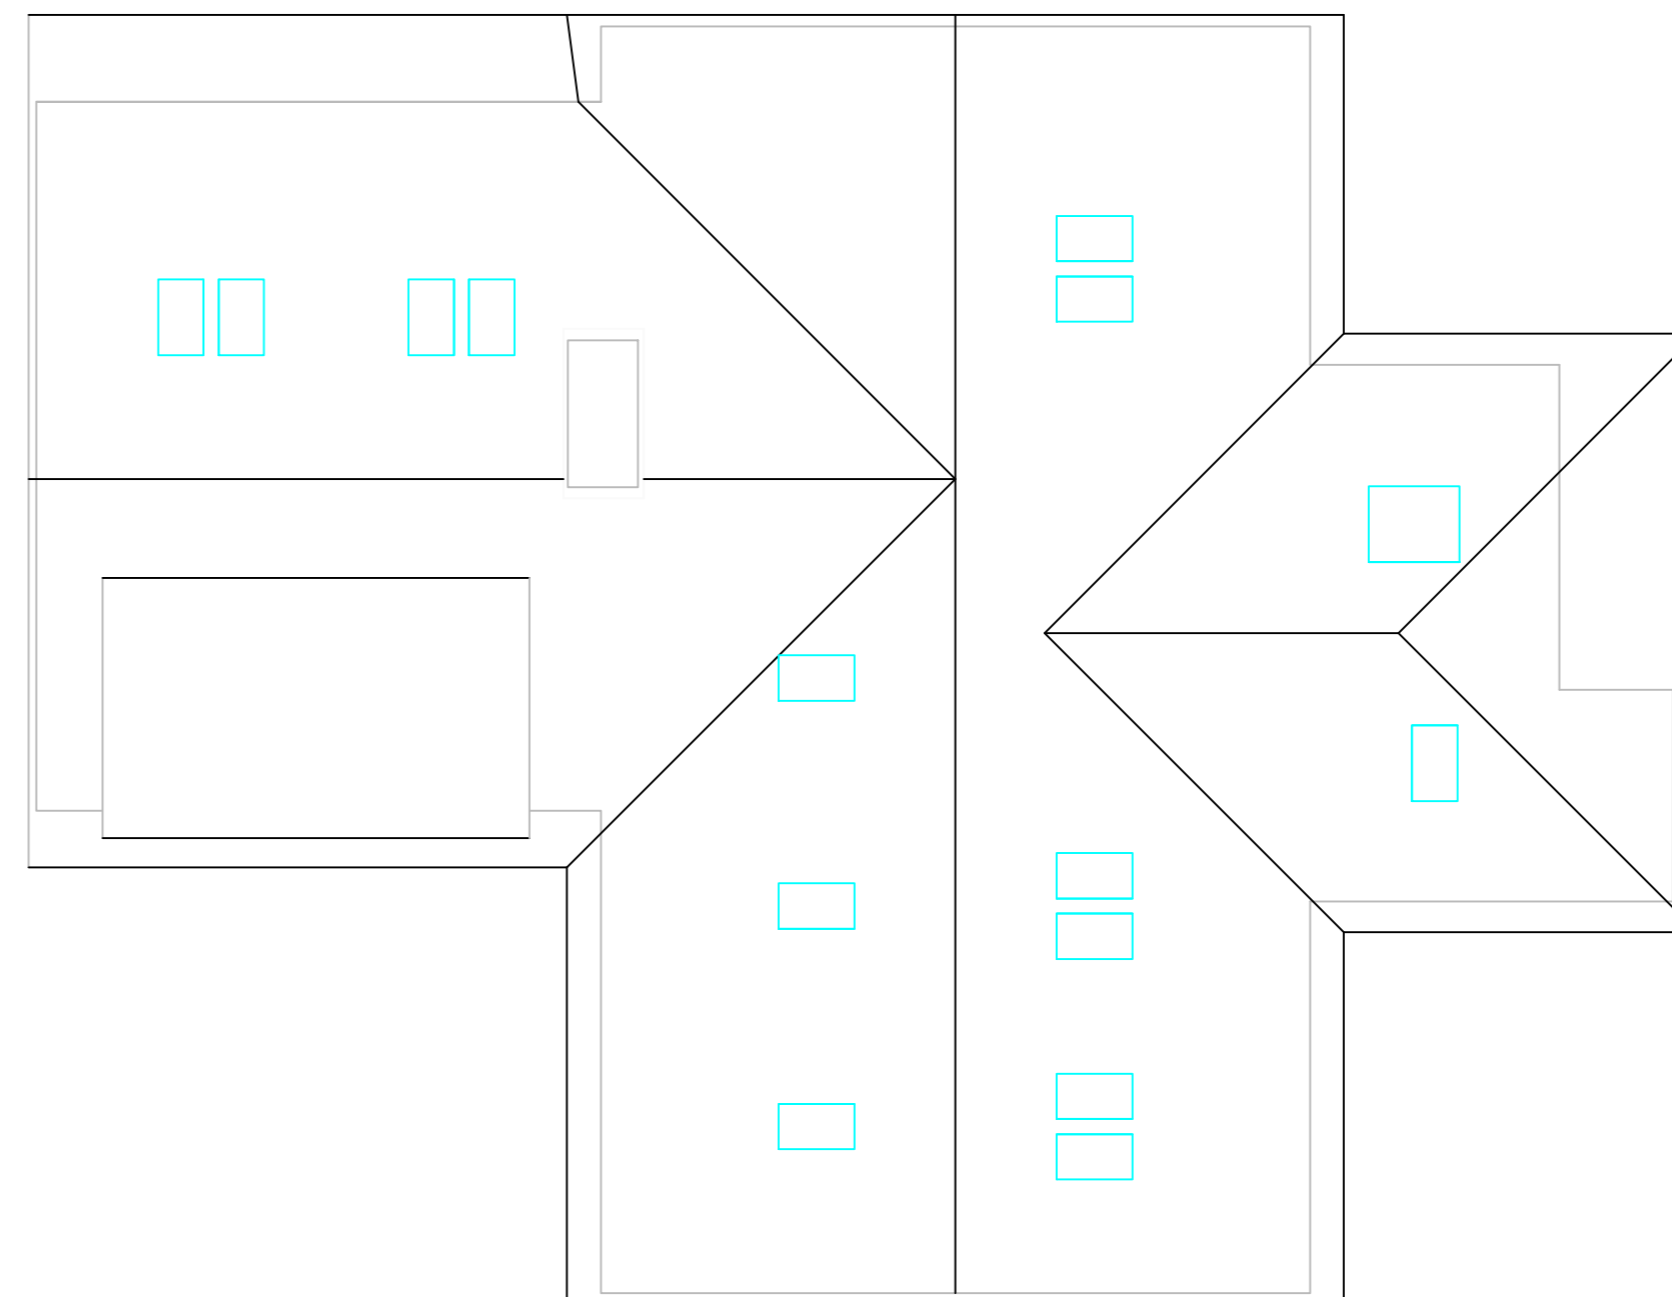

PROPOSED ROOF PLAN.

