



DRAWN 98.00

Proposed E. ELEVATION

REMOVE GARAGE UP AND OVER DOORS. NEW PURPOSE MADE SCREEN TO INCLUDE DOORS AND SIDE SCREENS / WINDOWS


NEW GROUND LEVELS TO SUIT NEW SCREEN



DATUM 98.00


Proposed N. ELEVATION

NEW FEATHER EDGED BOARDING TO REPLACE EXISTING TRAP WITH 1 HOUR CLEAR FIREPROOF TREATMENT.

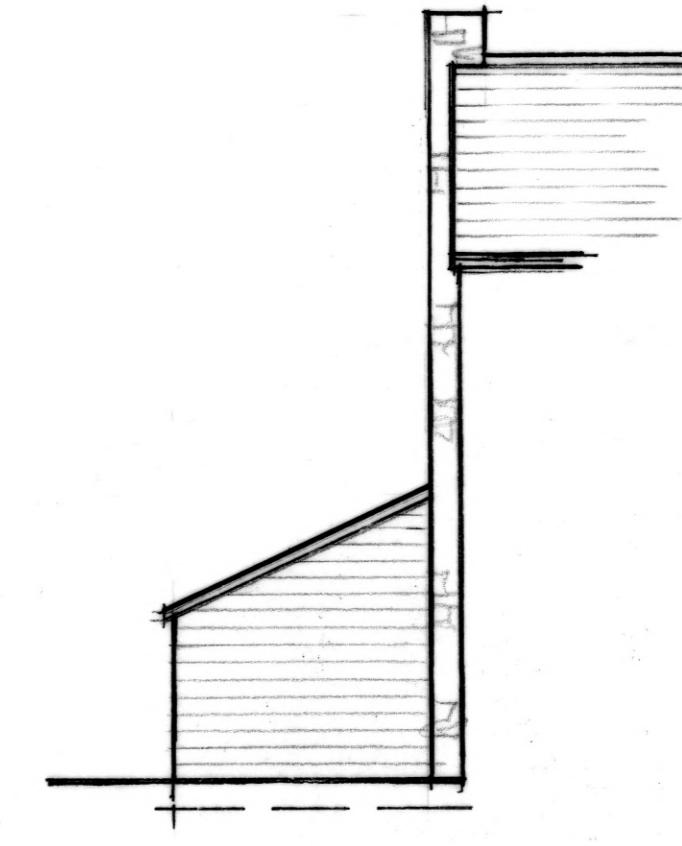

DATUM 98.00


Proposed W. ELEVATION

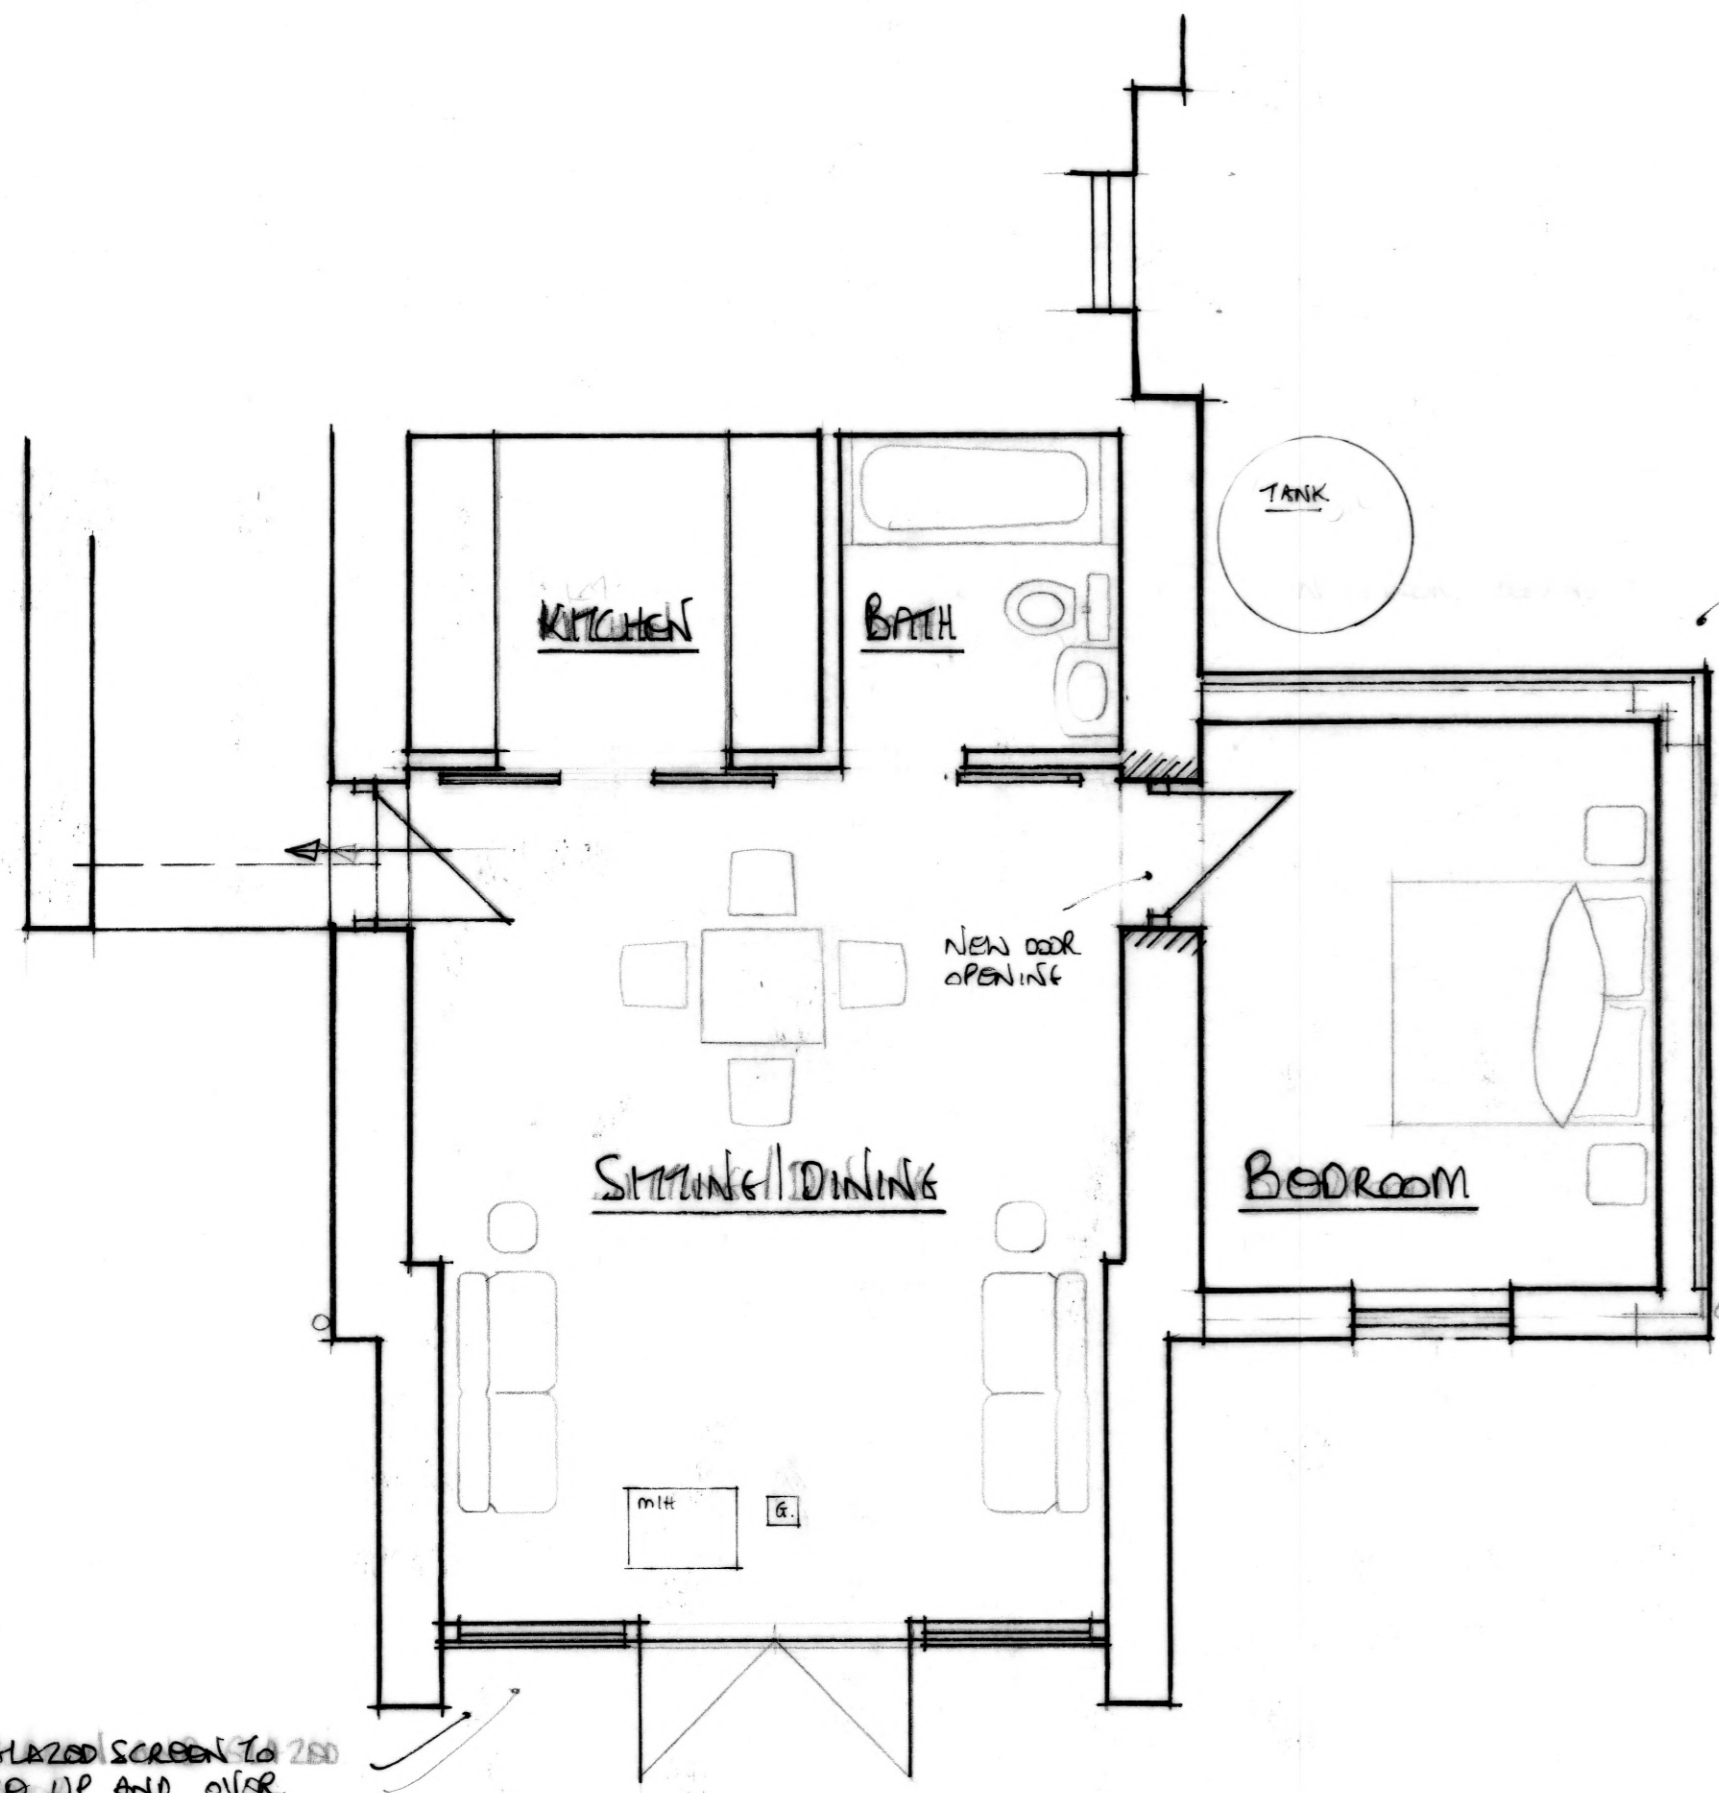


NEW GLAZED SCREEN TO 2ND FLOOR UP AND OVER GARAGE DOOR. NEW GLAZED ROOF OVER

Proposed GROUND FLOOR

DEMOLISH EXISTING LEAN-TO STRUCTURE REBUILD TO SIMILAR FOOTPRINT. NEW STONEMARK GABLE TO EAST ELEVATION. FEATHER EDGED BOARDING TO REMAINDER. REMAIN PLAIN CLAY TILES TO ROOF

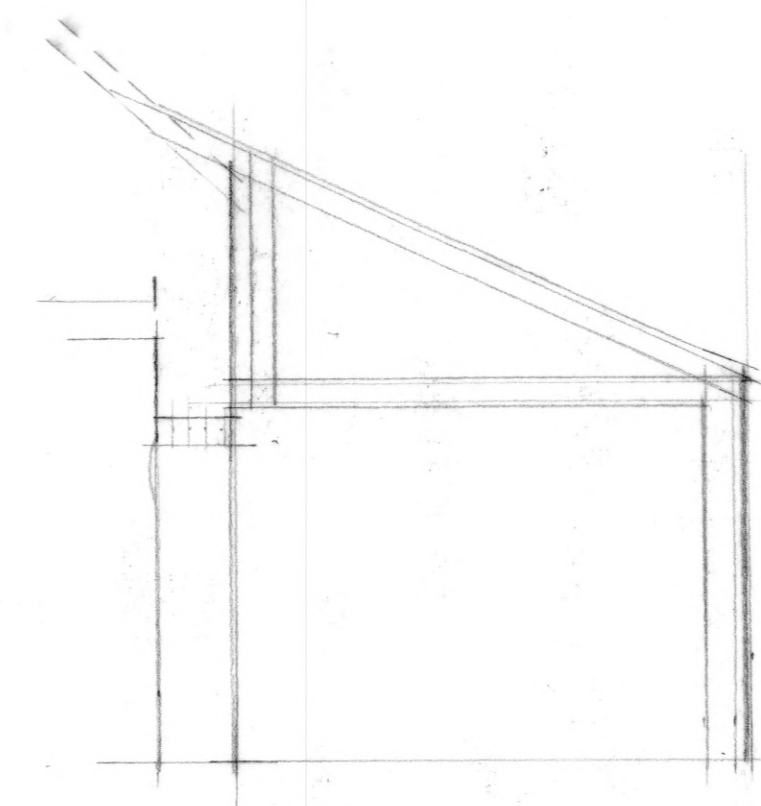

Proposed SECTION

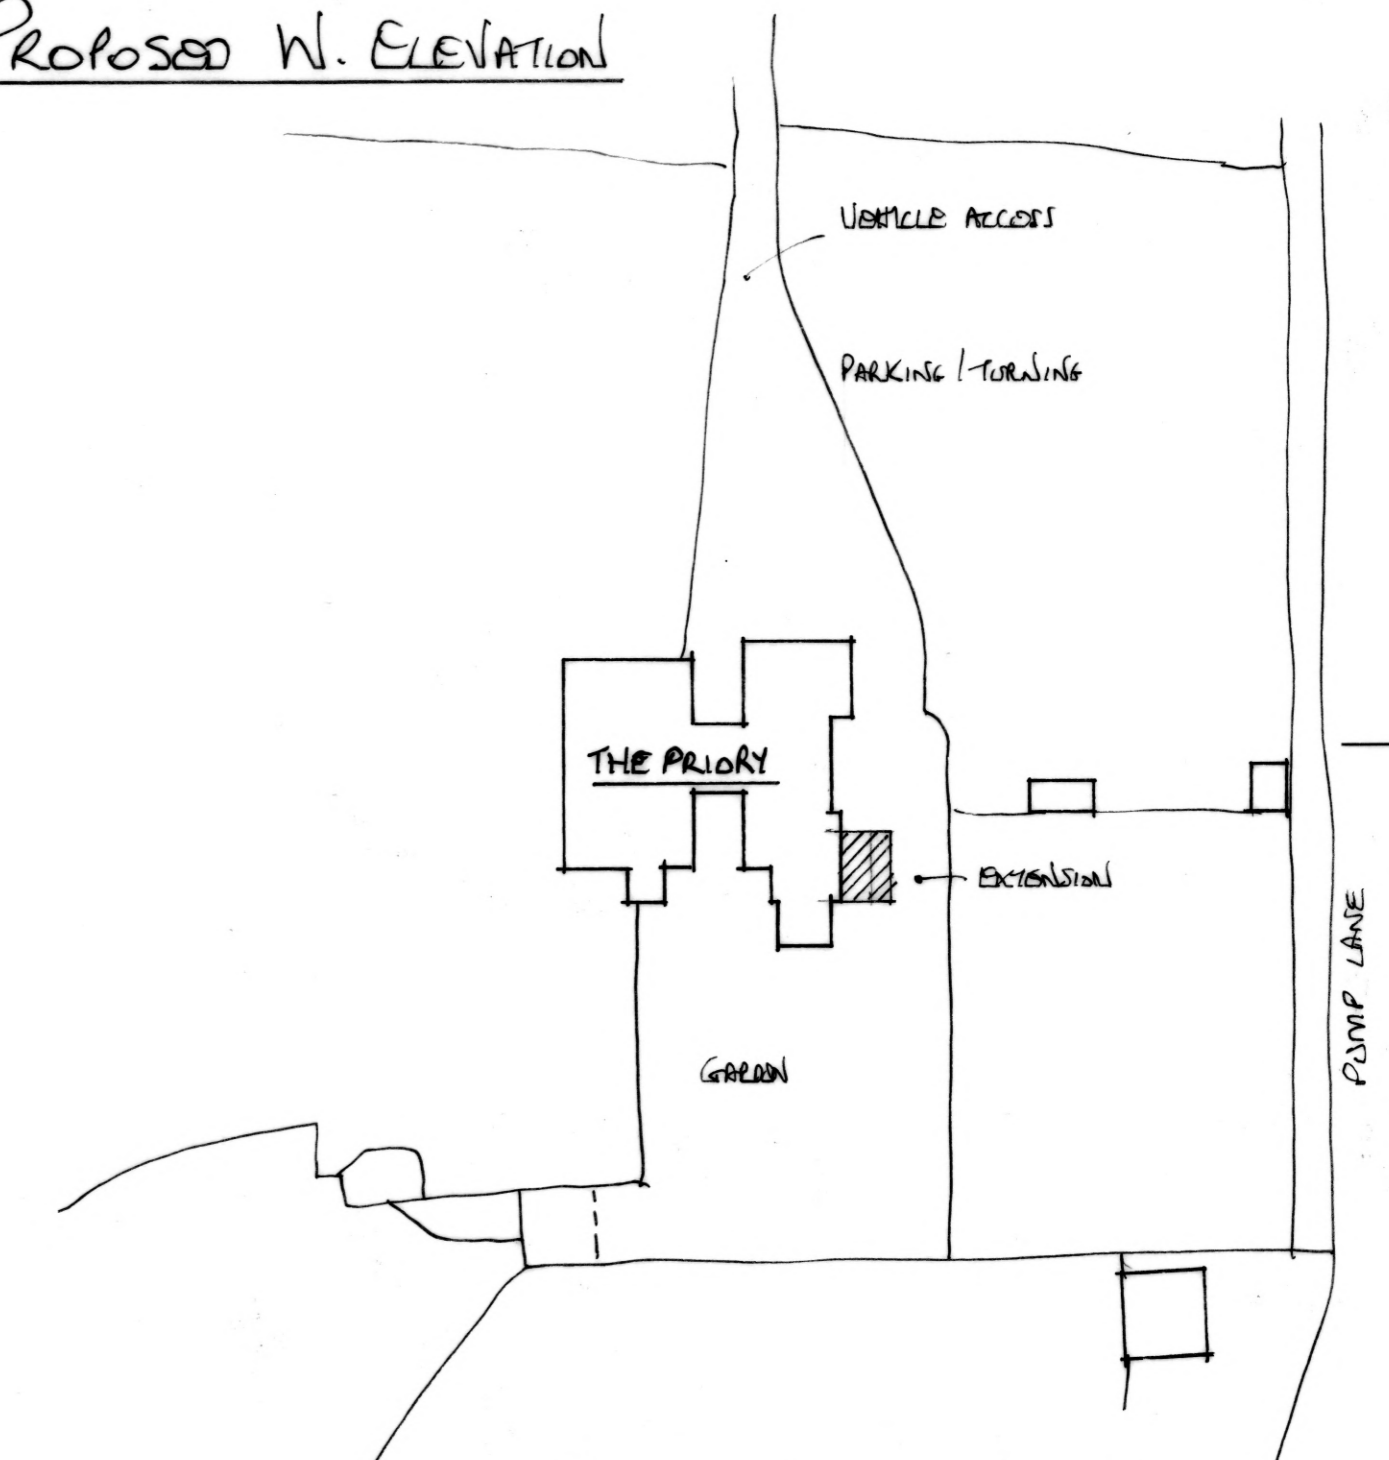

Proposed Block Plan (1:500)

CDM NOTES: ALL WORKS TO BE CARRIED OUT BY COMPETENT CONTRACTOR(S) WORKING TO AN APPROVED SAFE SYSTEM OF WORK INCLUDING A DETAILED RAMS DOCUMENT IN ADDITION TO THE SAFE MITIGATION OF HAZARDS NORMALLY ASSOCIATED WITH THESE TYPES OF WORK

Client MR + MRS. T. GAFFNEY  
 Address THE PRIORY  
 LONG NEWTON  
 TETBURY. GLOS. GL8 8RR


Project PROPOSED INTERNAL ALTERATION INCLUDING ELEVATION CHANGES

Title PROPOSED PLANS

Amendments Date By

Drawing no 2111201919  
 Date APRIL 2021  
 Scale 1:50 | 1:100

Notes

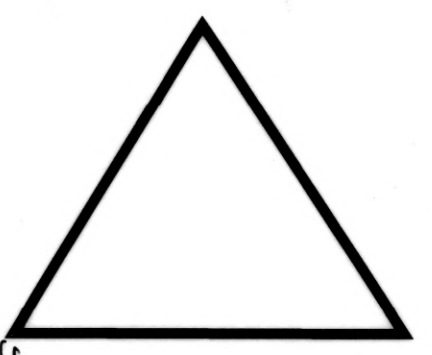

**Abberley Design Ltd**  
 architectural solutions  
 Unit 4 Butts Farm Courtyard  
 Poulton Gloucestershire GL7 5HY  
 Tel: 01285 64460  
 Email: admin@abberleydesign.co.uk

1 Do not scale off drawing (except for planning purposes only).  
 2 Check all dimensions on site and only use figured dimensions.  
 3 Inform designer of any changes or deviation of designs.  
 4 To be read in conjunction with other consultants drawings.  
 5 Copyright Abberley Design Ltd. Must not be reproduced without their written consent.

