

28 JUN 2021

SCALES
(all scale bars
are in metres)


1:500




1:200



1:100

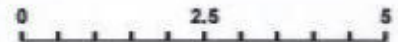

1:50

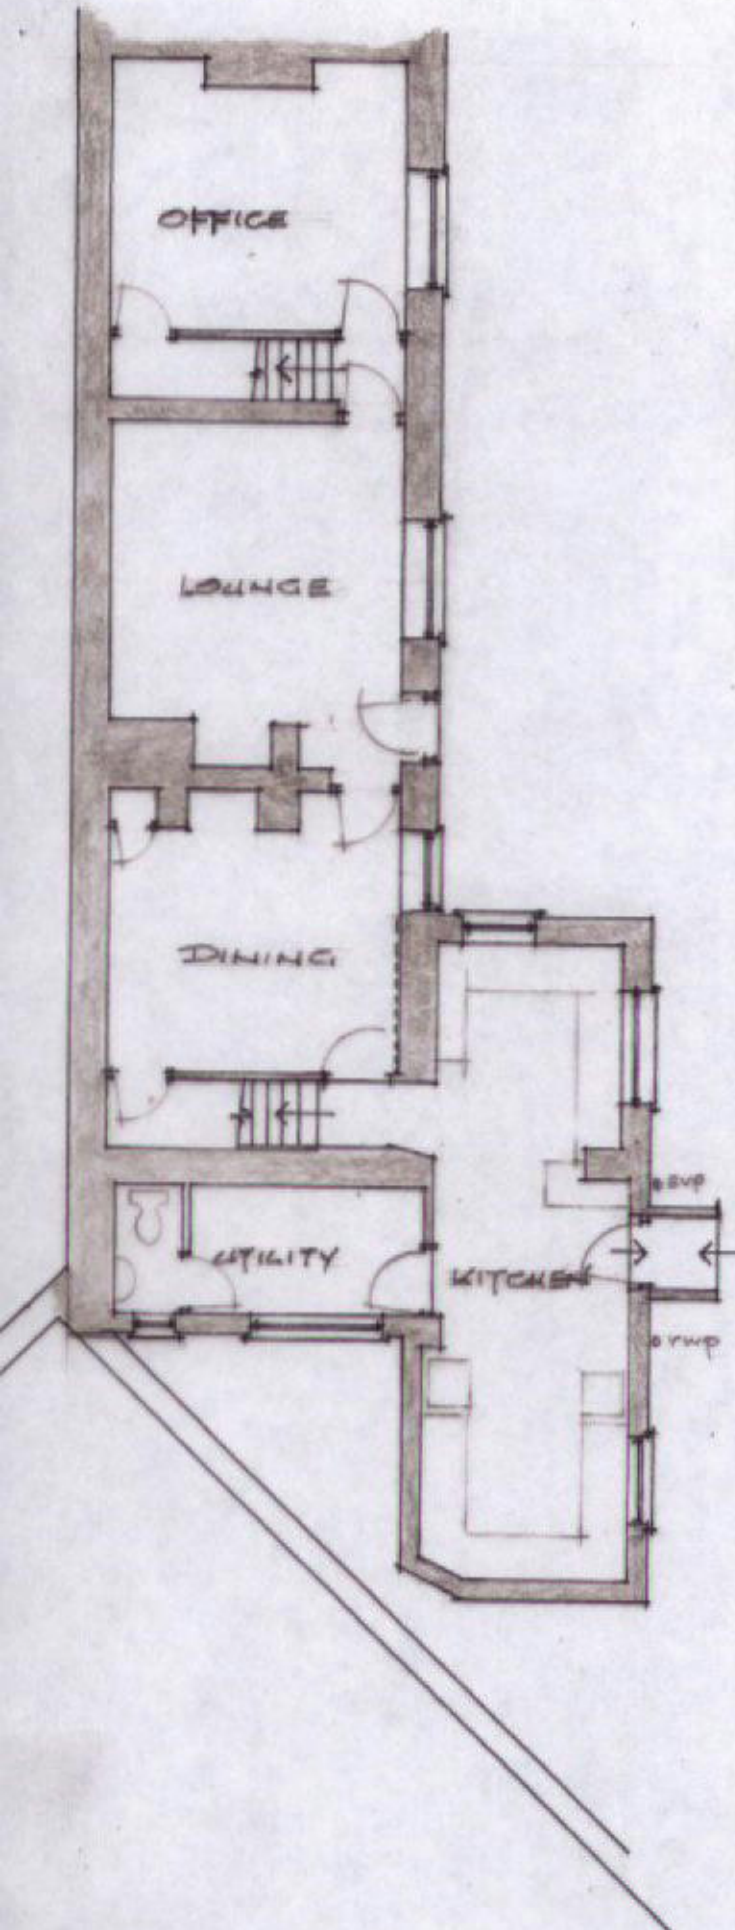

Date	Revisions
------	-----------

this drawing and the building works depicted are the copyright of the surveyor and may not be reproduced except by written permission

the contractor is to check and verify all building and site dimensions, levels, and sewer invert levels at connection point before work starts

this drawing must be read with and checked against any structural or specialist drawings provided

<p>GEOFF PEGGS AssocRICS Building Surveyor</p> <p>38 Callington Road Saltash Cornwall PL12 6DY</p>	<p>Tel 01752 847706</p>
---	-------------------------

Client	J & K Turner
--------	--------------

Job Title	Sunnyside Breton Terrace Tideford PL12 5HS
-----------	---

Drawing Title	Ground Floor Plan - existing
---------------	------------------------------

Scale	1:100 @ A4
-------	------------

Date	May 2021	Drawn by	GP
------	----------	----------	----

Drawing No	21/13/1	Rev	
------------	---------	-----	--