



GROUND FLOOR PLAN  
AS EXISTING  
(SCALE 1:100(A2); 1:200(A4))

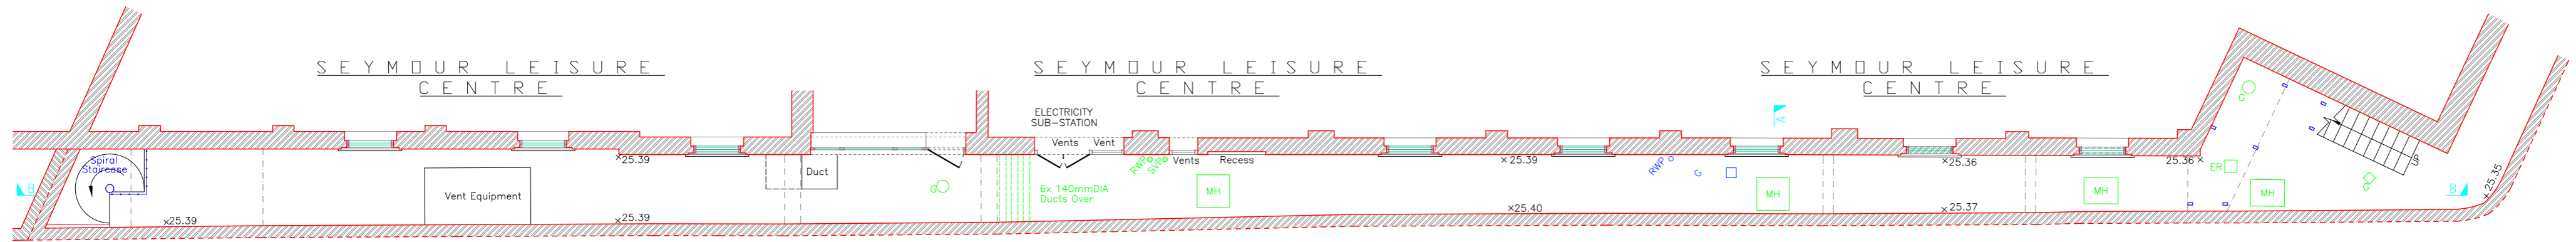


BASEMENT FLOOR  
PLAN AS EXISTING  
(SCALE 1:100(A2); 1:200(A4))

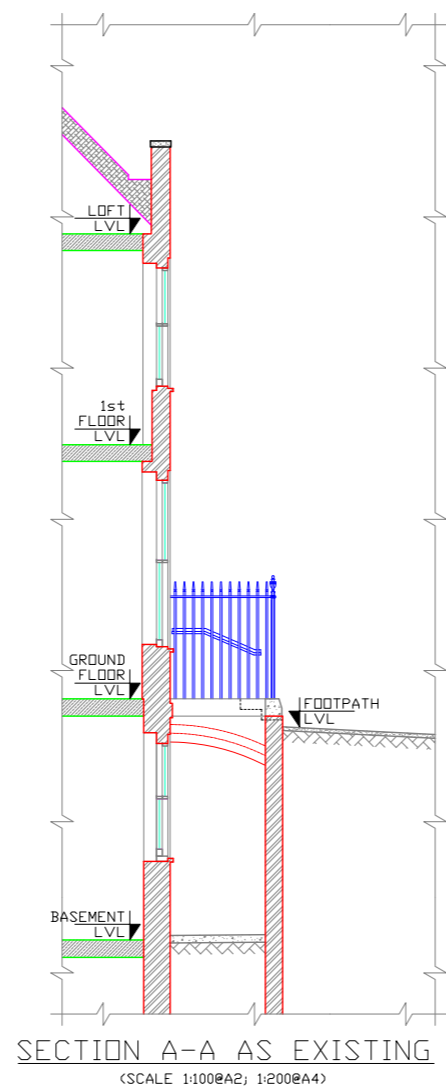

SECTION A-A AS EXISTING  
(SCALE 1:100(A2); 1:200(A4))

- GENERAL NOTES**
- DO NOT SCALE THIS DRAWING. USE FIGURED DIMENSIONS ONLY. ANY ERRORS OR OMISSIONS ARE TO BE REPORTED TO THE ENGINEER IMMEDIATELY.
  - ALL DIMENSIONS ARE IN MILLIMETERS UNLESS NOTED OTHERWISE.
  - THIS DRAWING IS TO BE READ IN CONJUNCTION WITH ALL RELEVANT ENGINEERS DRAWINGS, SPECIFICATIONS AND SCHEDULE OF WORKS.
  - TMH=TELECOM MANHOLE; CB=CONTROL BOX; MH=MANHOLE; G=GULLY; RWP=RAN WATER PIPE; SVP=SOIL VENT PIPE; SV=SLUICE VALVE; RS=ROAD SIGN; LP=LAMP POST; ER=EARTHING ROD;

PLANNING  
ISSUE

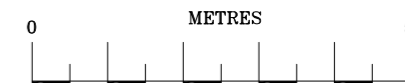

REF.	REVISION	DATE	BY
CLIENT			
WCC			
JOB TITLE			
SEYMOUR LEISURE CENTRE 35 SHOULDHAM STREET LONDON W1H 5PP			
DRAWING TITLE			
BASEMENT & GROUND FLOOR EXTERNAL PLANS AT SHOULDHAM STREET SIDE & SECTION A-A AS EXISTING.			
DRAWING TEAM			
BRYAN PACKMAN MARCEL			
CONSULTING CIVIL AND STRUCTURAL ENGINEER OF SEYMOUR LEISURE CENTRE LONDON W1H 5PP TEL: 020 7944 7900 FAX: 020 7944 0000			
DATE	APRIL '21	BY	
AS SHOWN		REV.	
21027	S-01		
DRAWN	R.M.	CHECKED	P.A.B.
		APPROVED	P.A.B.