




SIDE ELEVATION (1:100)

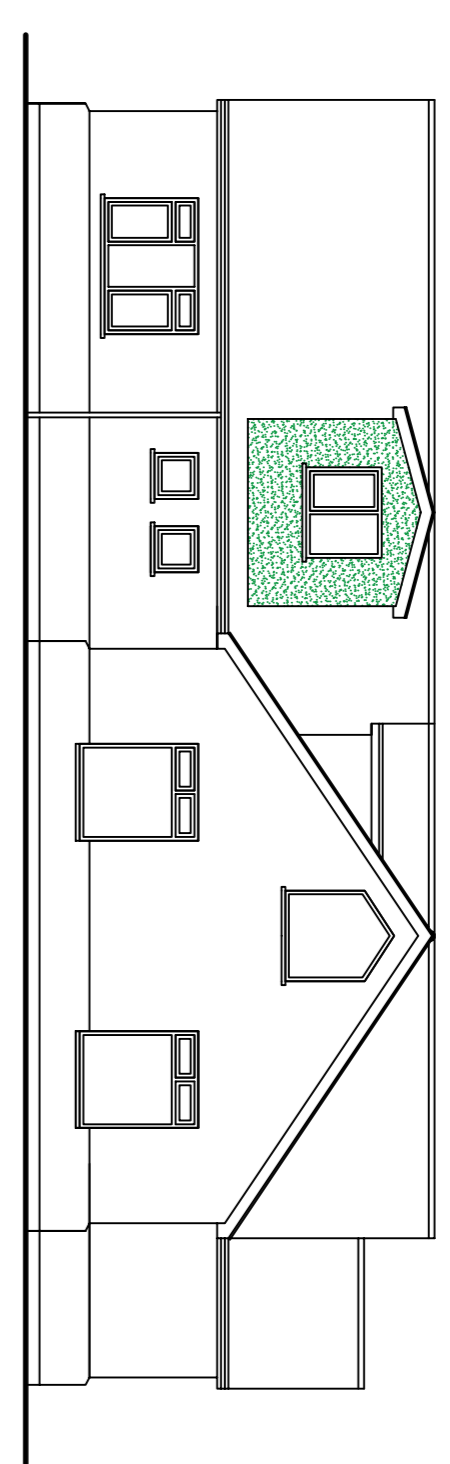


REAR ELEVATION (1:100)

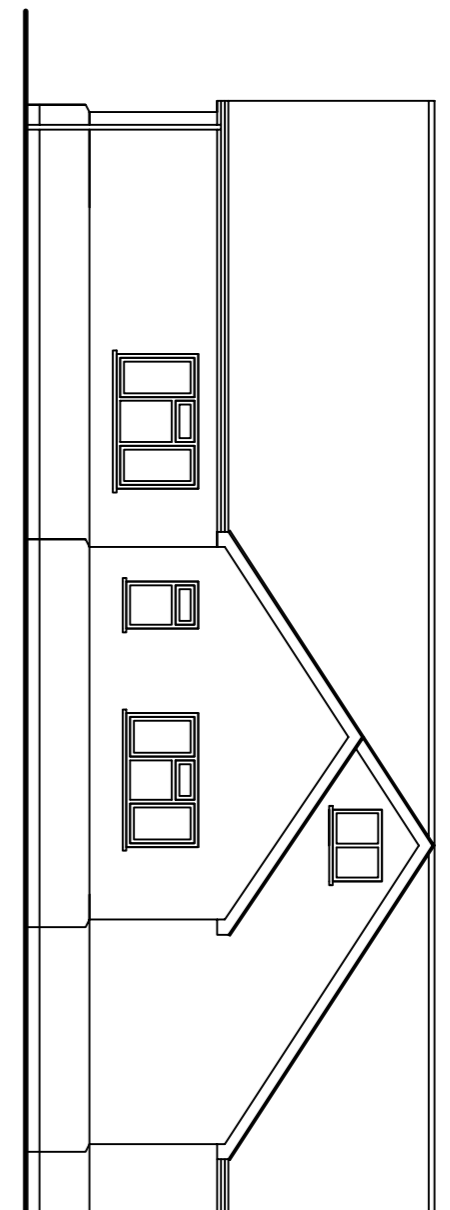

SIDE ELEVATION (1:100)

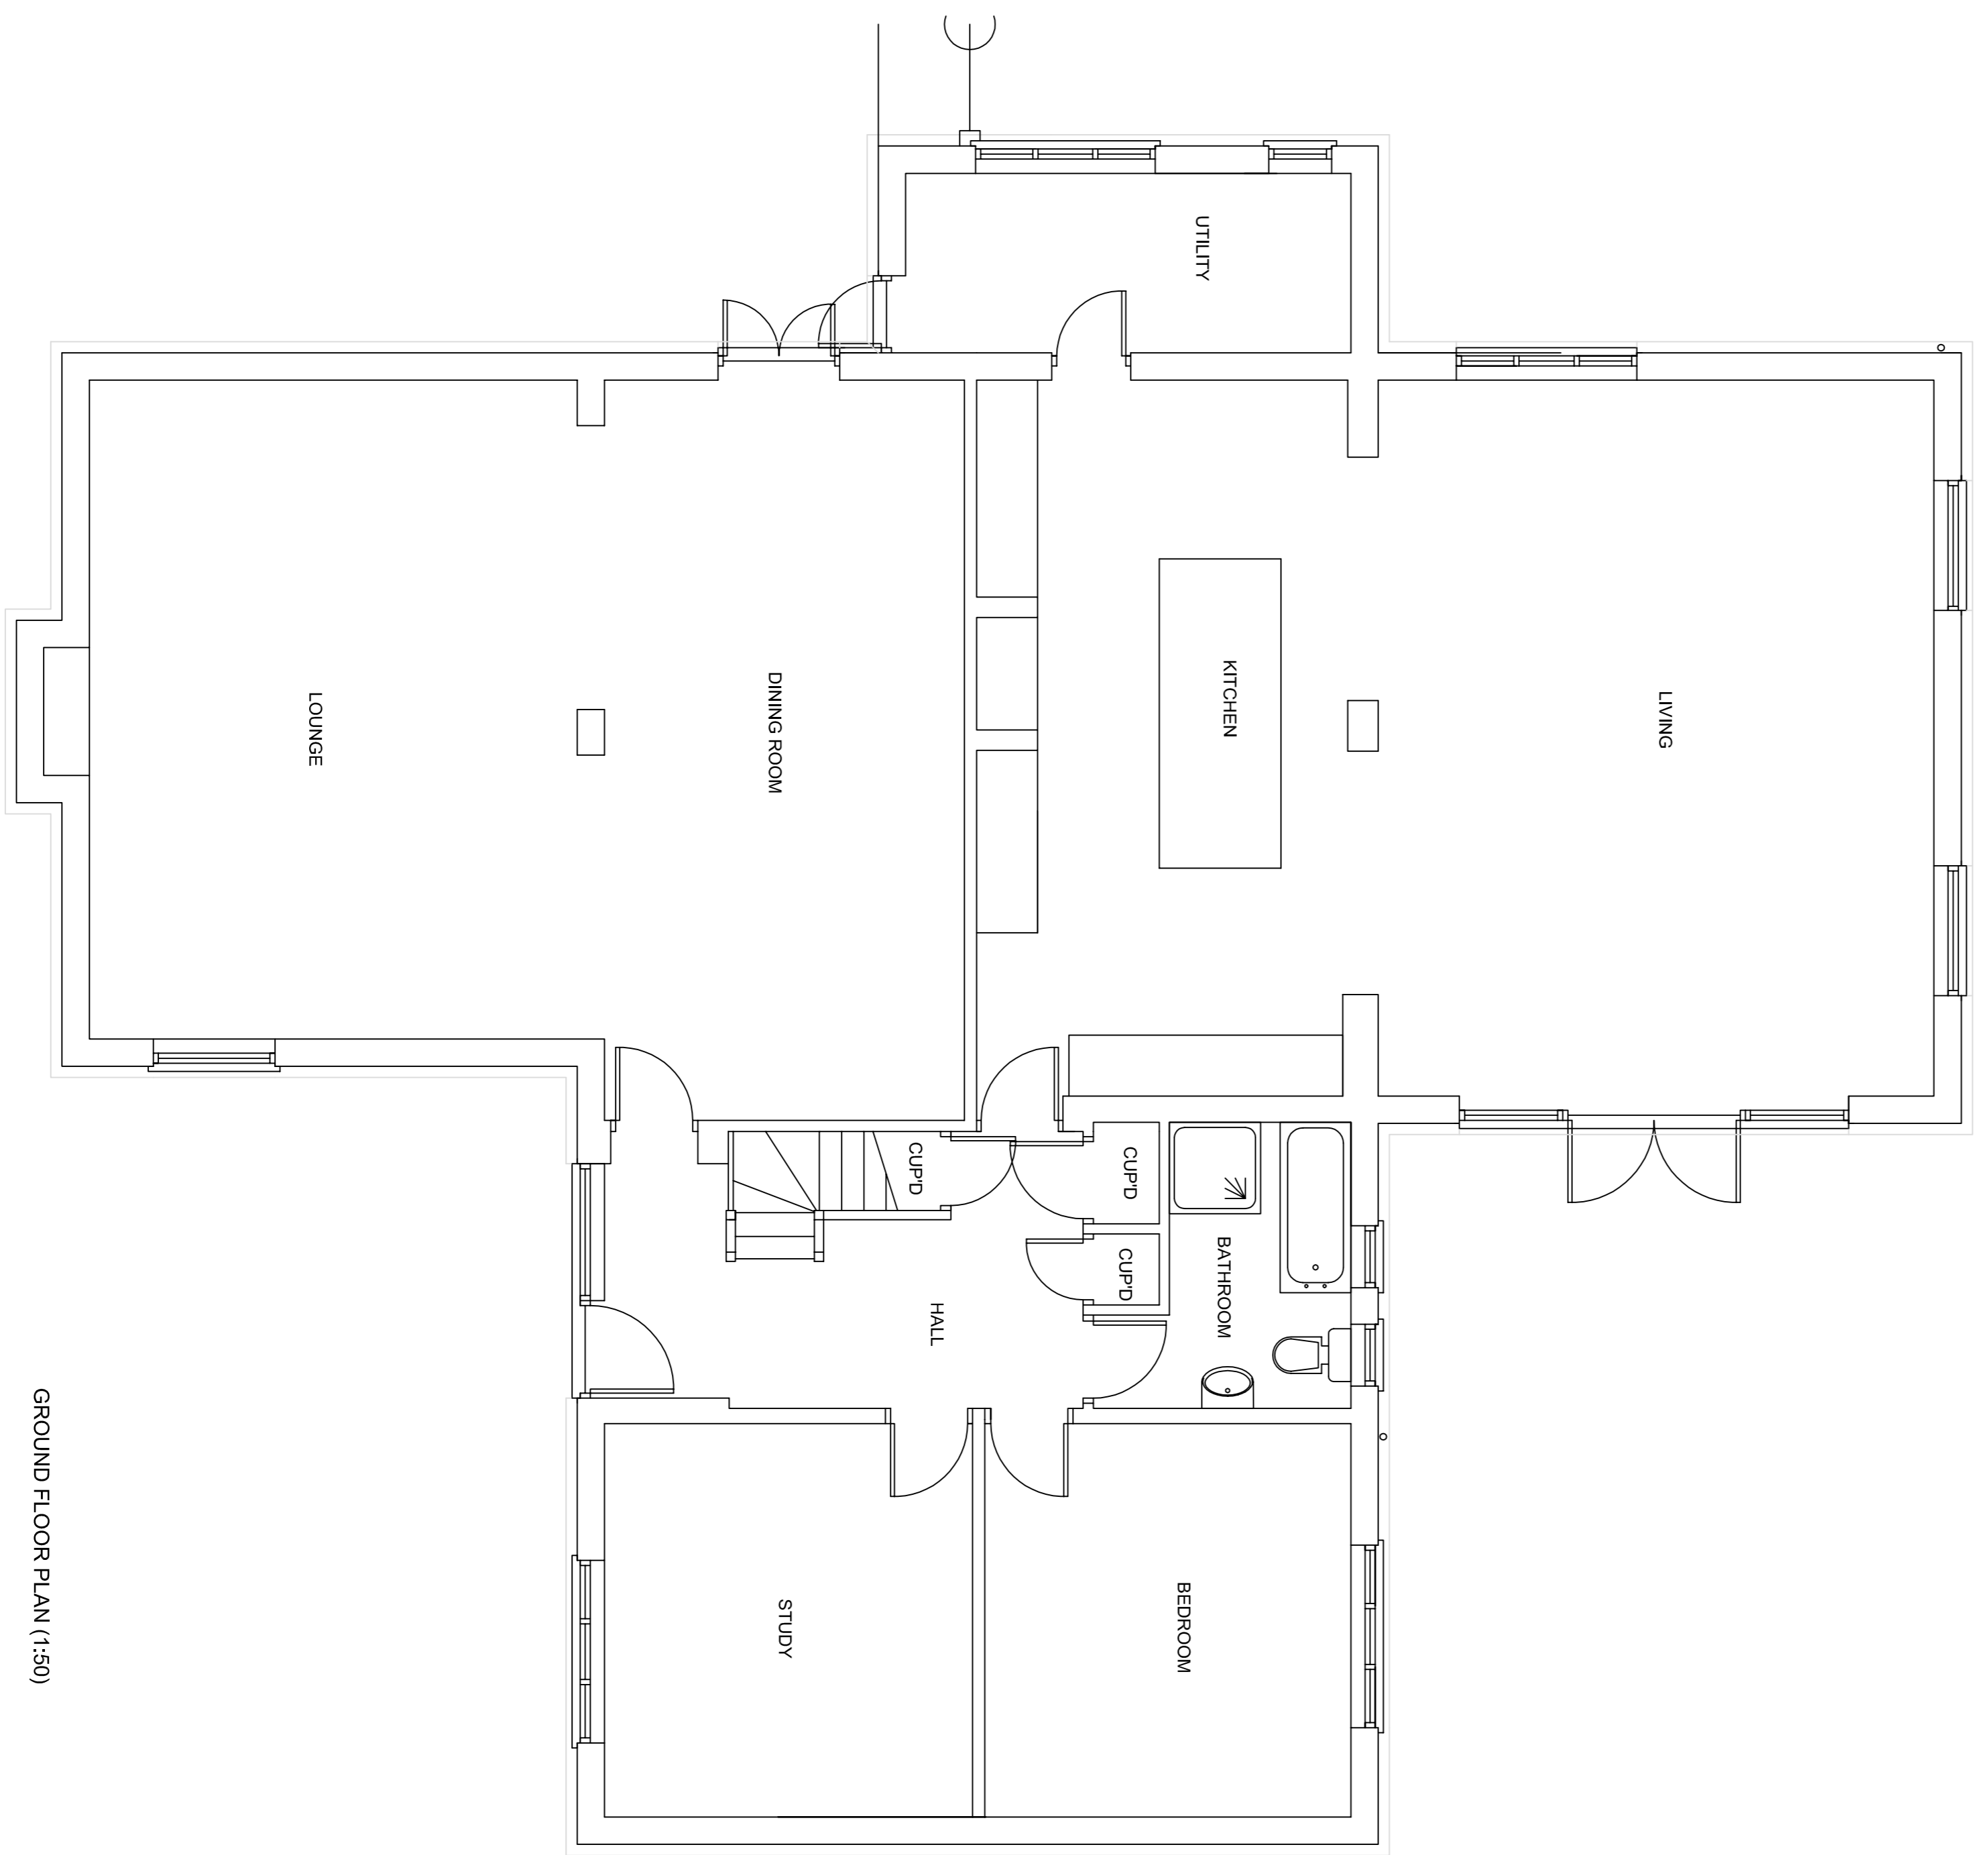

GROUND FLOOR PLAN (1:50)

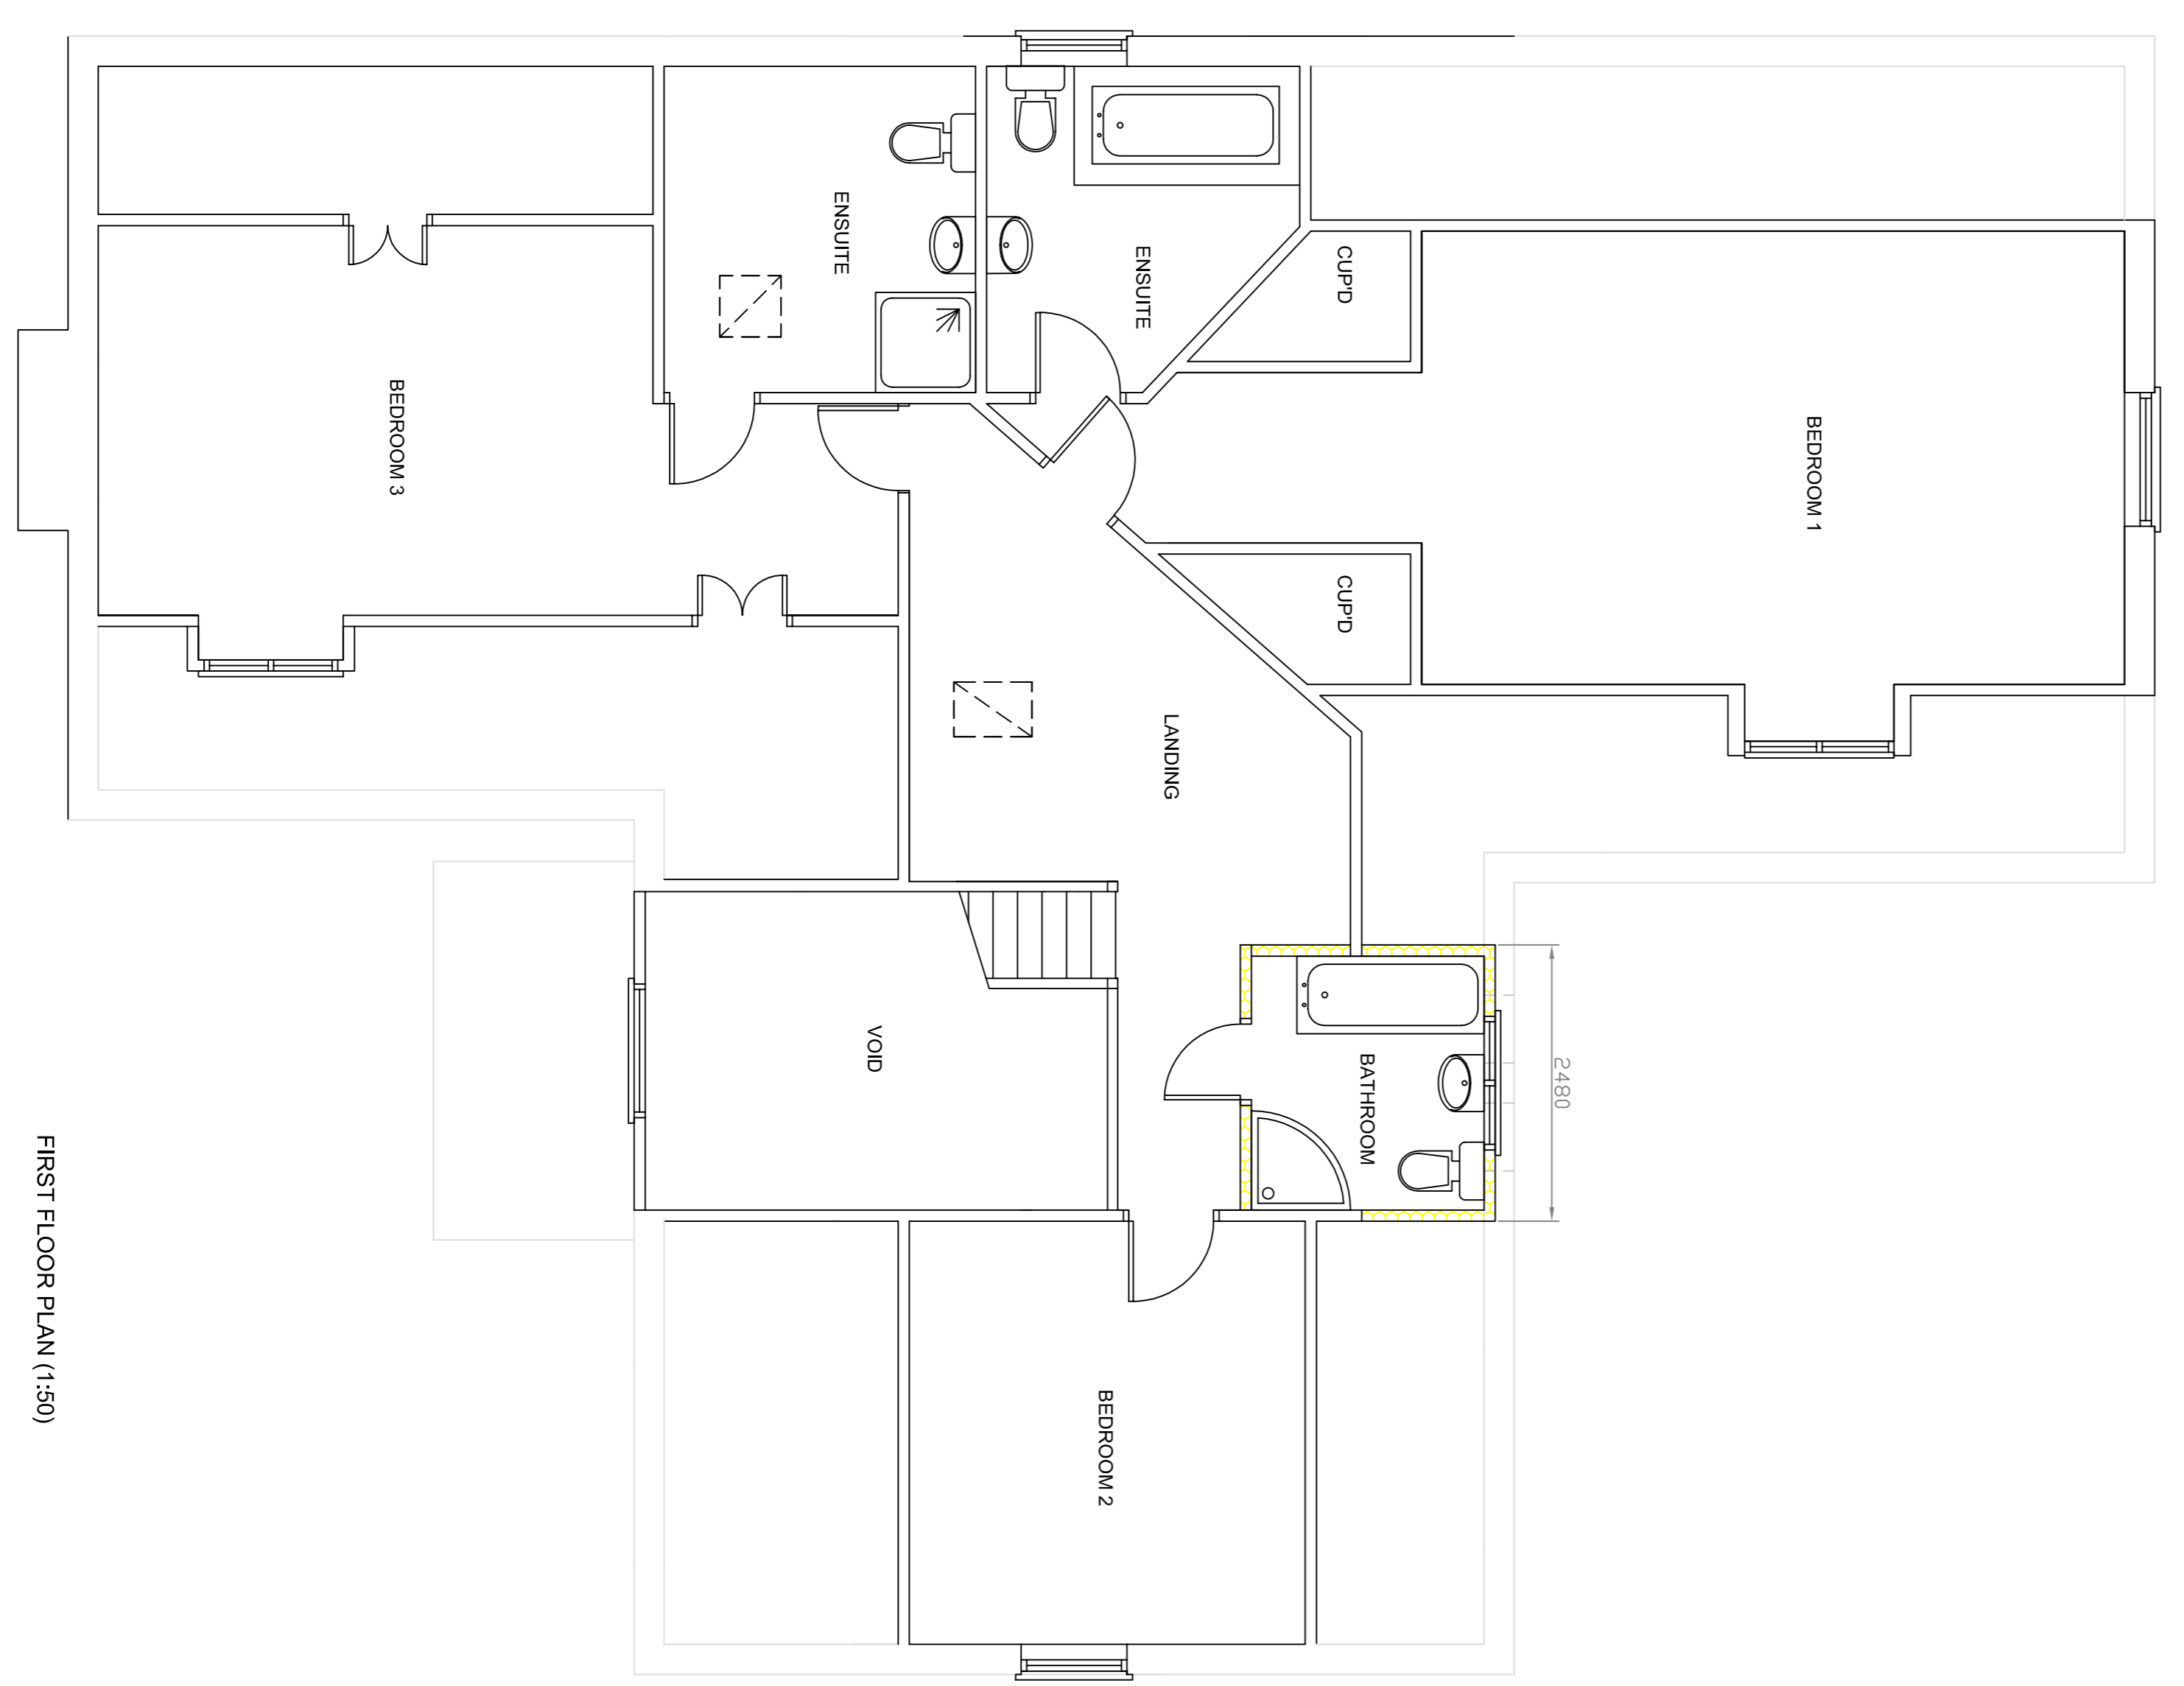

FIRST FLOOR PLAN (1:50)

Notes:
ALL DIMENSIONS TO BE CHECKED ON SITE BY THE GENERAL CONTRACTOR BEFORE ANY WORK IS PUT IN HAND.

Bridletree Limited

36 The Maltings
Sutton Road
Stonycroft, Aylesbury
Herts
SG12 8HG
Tel: 01920 877557 Mob: 07813 711082
E-mail: jay@bridletree.co.uk

**PROPOSED
DORMER WINDOW
AT
WYDDIAL CROFT, WYDDIAL
BUNTINGFORD
SG9 0UH**

Dwg No. D21030222 A Date: JUNE 2021
Scales: 1:50, 1:100 at A1