


BEFORE COMMENCEMENT OF ANY WORKS
THE CONTRACTOR MUST CHECK AND VERIFY
ALL BUILDING, SITE DIMENSIONS AND
LEVELS, ALL RELEVANT SEWER OUTFALLS,
INVERT LEVELS, AND CONNECTION POINTS



THIS DRAWING AND THE BUILDING
WORKS ILLUSTRATED ARE COPYRIGHT
AND MAY NOT BE REPRODUCED WITHOUT
WRITTEN PERMISSION

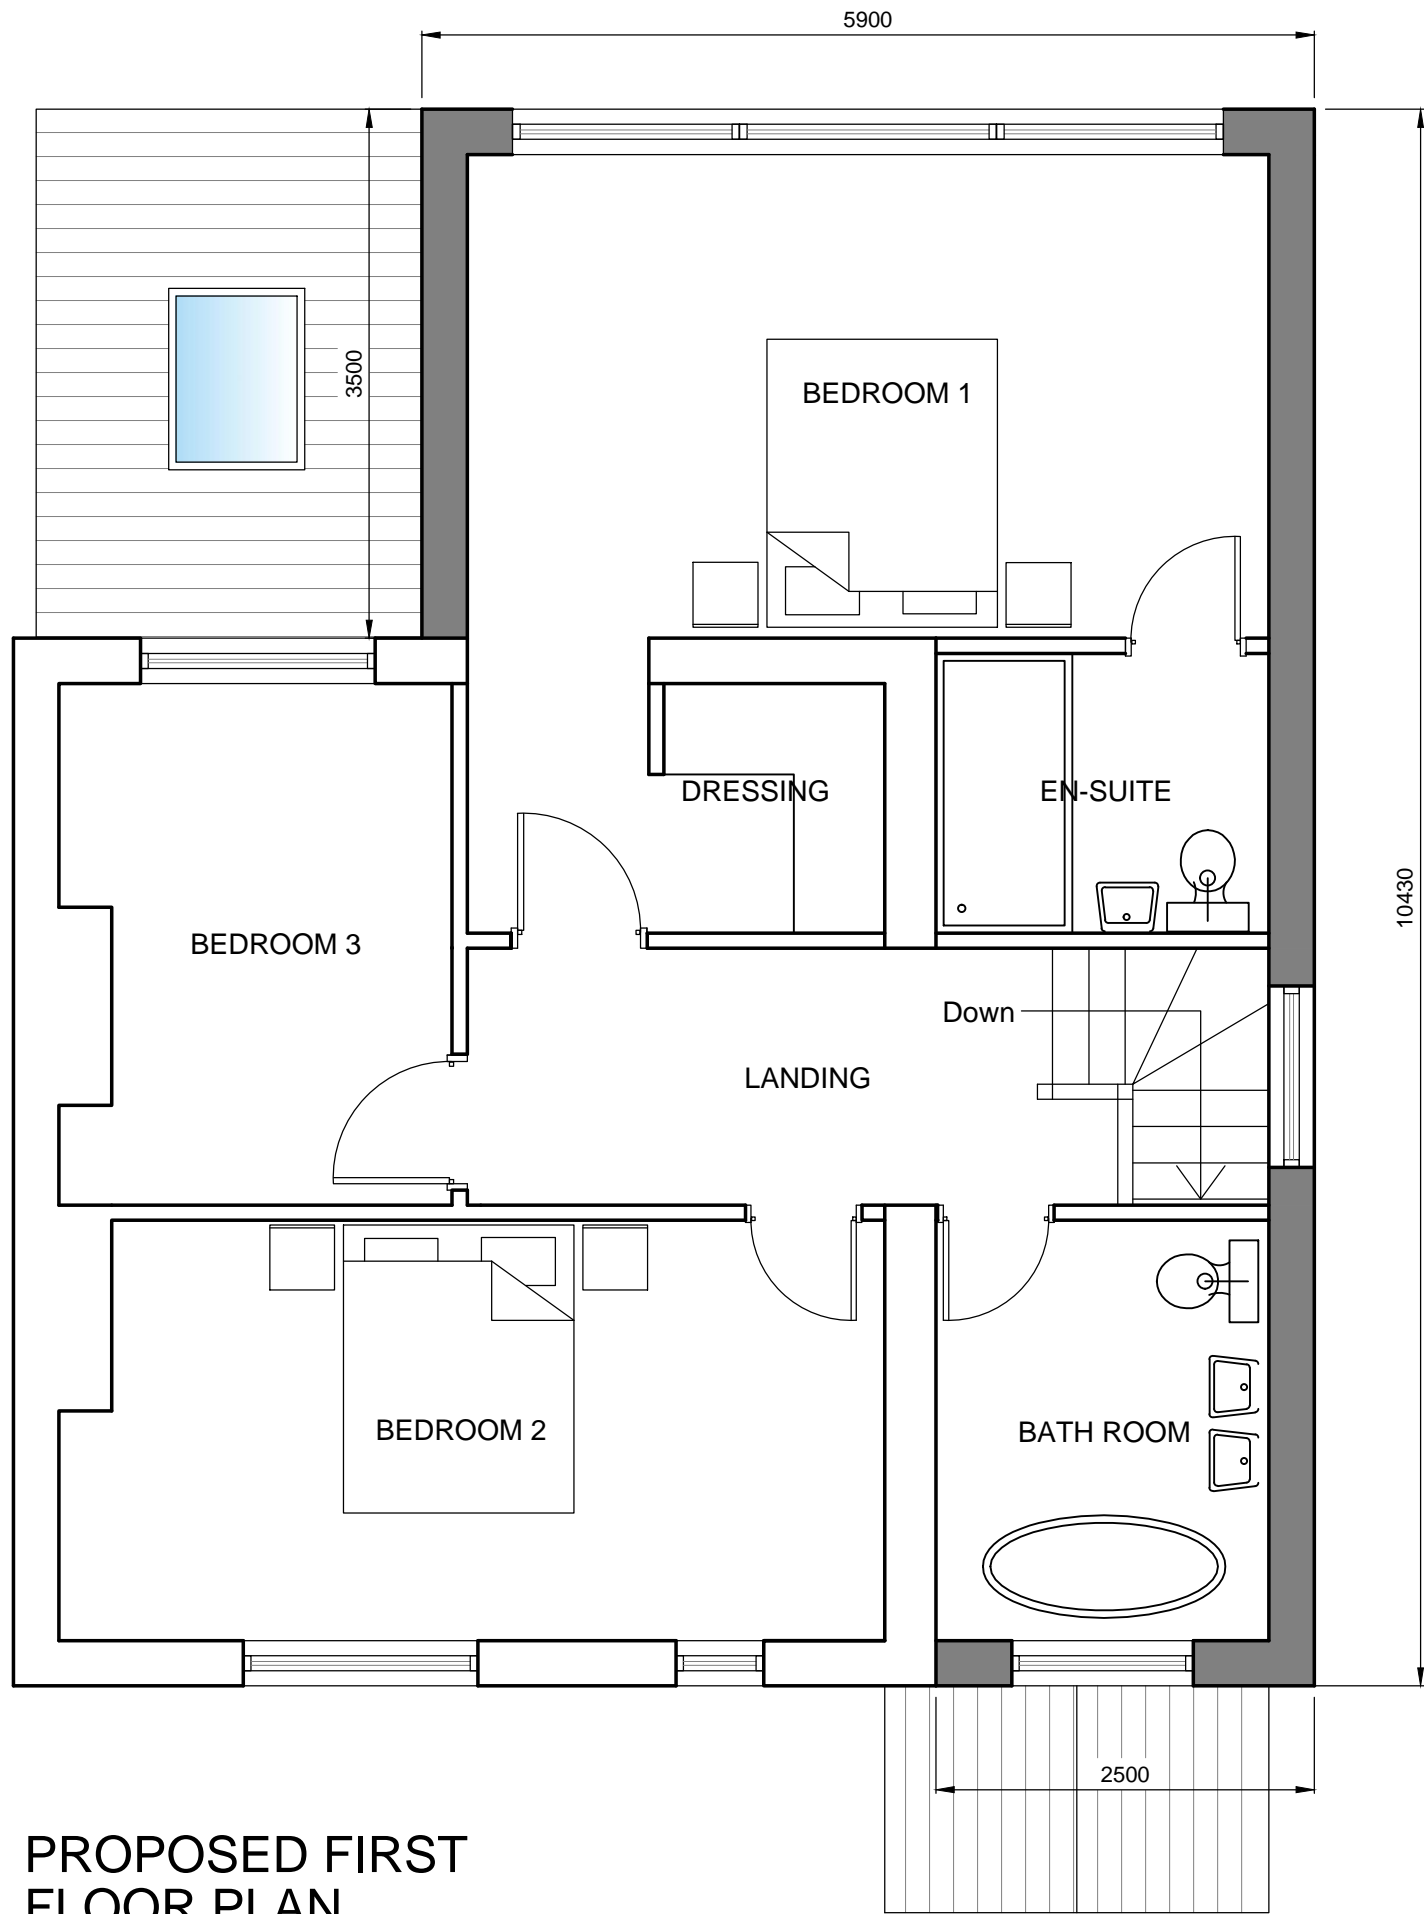


PROPOSED FIRST FLOOR PLAN

Scale:- 1:50



Project:-
Extension to
9 Riddle Street,
Purton, Glos
Drawing Title:-
Proposed First Floor Plan
Scale:-
1:50 @ A3
Client:-
Mr & Mrs Mills

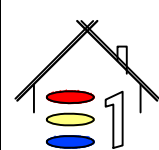

ELEVATION ONE
BUILDING DESIGN LTD

25 WLEY ROAD
PURSLEY, GLOS, GL11 4NJ
Tel: 01453 549253
Mob 07515 019774
email: sl@elevationone.co.uk
web: www.elevationone.co.uk

Project No:-
RP-010

Drawing No: -
05

Date:-
March 17

Revision:-
-