



BEFORE COMMENCEMENT OF ANY WORKS
THE CONTRACTOR MUST CHECK AND VERIFY
ALL BUILDING, SITE DIMENSIONS AND
LEVELS, ALL RELEVANT SEWER OUTFALLS,
INVERT LEVELS, AND CONNECTION POINTS



THIS DRAWING AND THE BUILDING
WORKS ILLUSTRATED ARE COPYRIGHT
AND MAY NOT BE REPRODUCED WITHOUT
WRITTEN PERMISSION

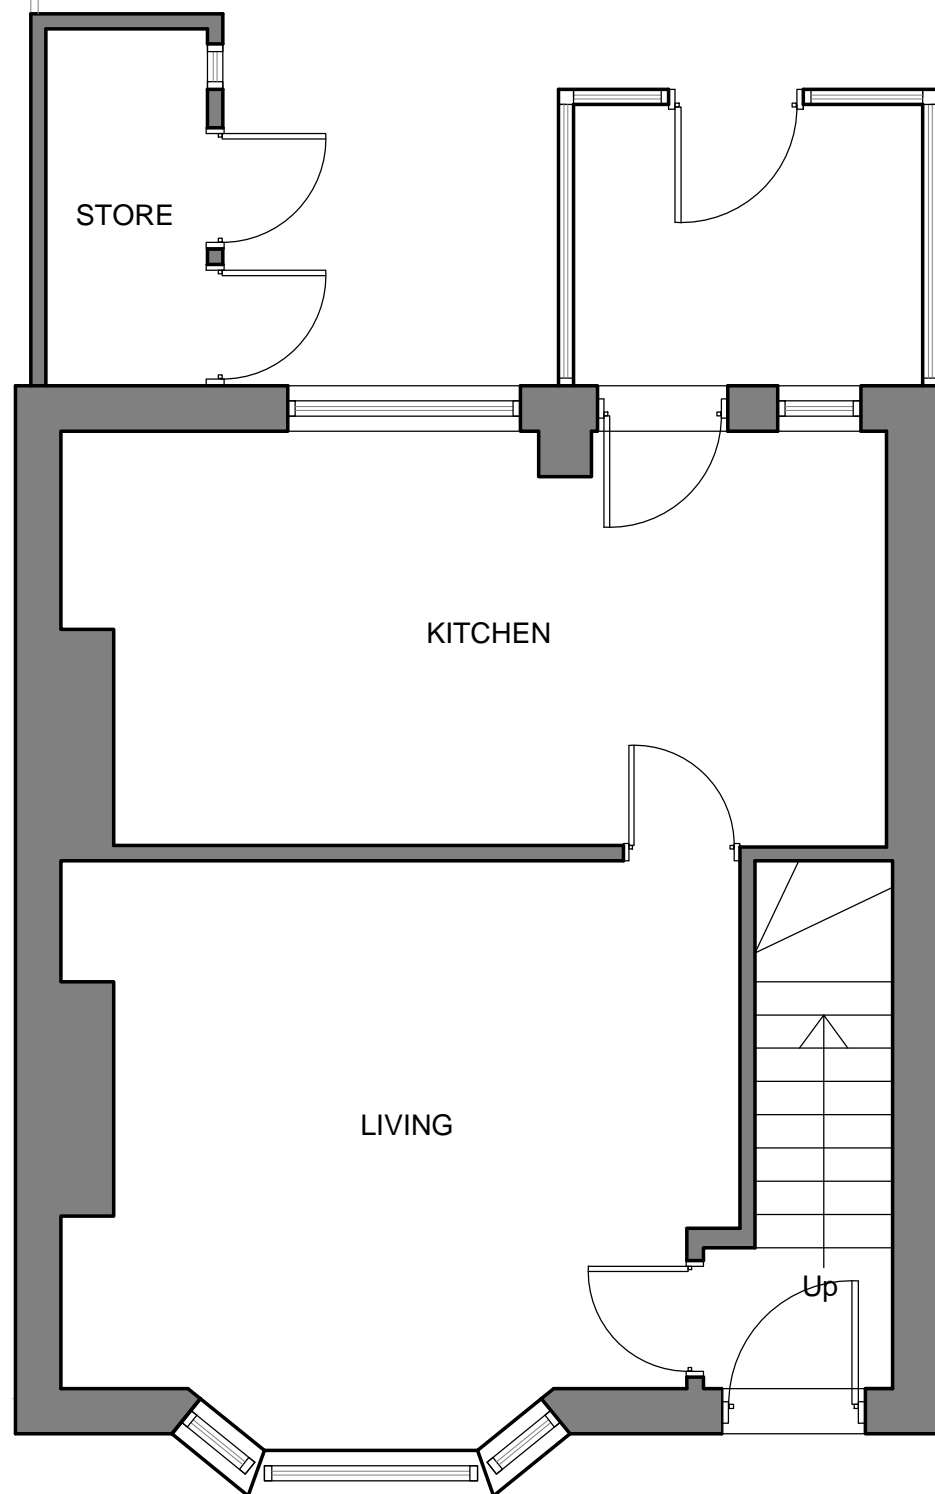


EXISTING GROUND
FLOOR PLAN

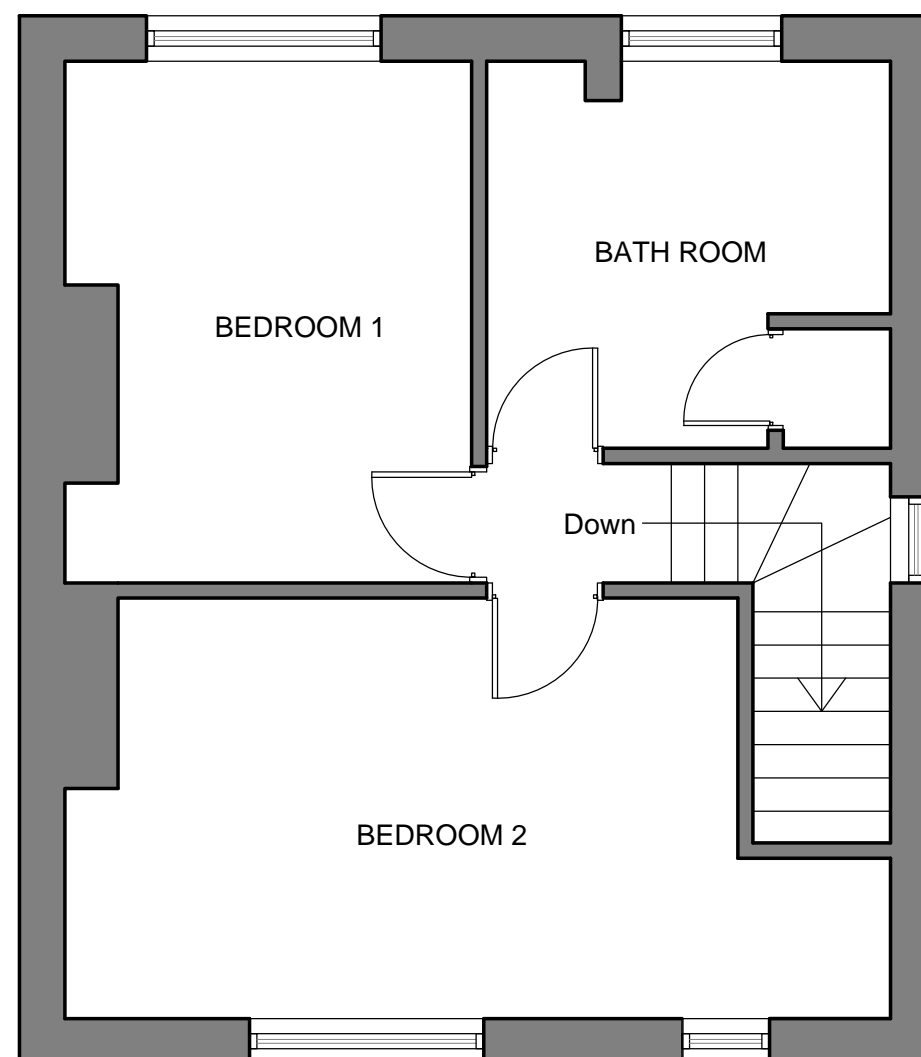

EXISTING FIRST
FLOOR PLAN

Scale:- 1:50

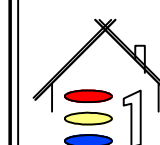

ELEVATION ONE
BUILDING DESIGN LTD

25 WLEY ROAD
DURSLEY, GLOS, GL11 4NJ
Tel: 01453 549253
Mob: 07515 019774
email: sl@elevationone.co.uk
web: www.elevationone.co.uk

Project:-
Extension to
9 Riddle Street,
Purton, Glos
Drawing Title:-
Existing Floor Plans
Scale:-
1:50 @ A3
Client:-
Mr & Mrs Mills

Project No:-
GM-010

Drawing No:-
02

Date:-
June 21

Revision:-
-