

BEFORE COMMENCEMENT OF ANY WORKS THE CONTRACTOR MUST CHECK AND VERIFY ALL BUILDING, SITE DIMENSIONS AND LEVELS, ALL RELEVANT SEWER OUTFALLS, INVERT LEVELS, AND CONNECTION POINTS



THIS DRAWING AND THE BUILDING WORKS ILLUSTRATED ARE COPYRIGHT AND MAY NOT BE REPRODUCED WITHOUT WRITTEN PERMISSION


Materials:-

Walls - to be light coloured render to match existing and timber cladding

Windows - to be light brown upvc with matching cover panels to match existing

Roof - to be tiles to match existing house

Fascia - to be upvc white and rainwater goods to be upvc black

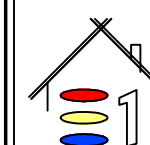

ELEVATION ONE
BUILDING DESIGN LTD

25 ULEY ROAD
DURSLEY, GLOS, GL11 4NJ
Tel: 01453 549253
Mob 07515 019774
email: sl@elevationone.co.uk
web: www.elevationone.co.uk


Project:-
Extension to
9 Riddle Street,
Purton, Glos
Drawing Title:-
Proposed Elevations
Scale:-
1:100 @ A3
Client:-
Mr & Mrs Mills

Project No:-
GM-010

Drawing No: -
06


Date:-
June 21

Revision:-
-

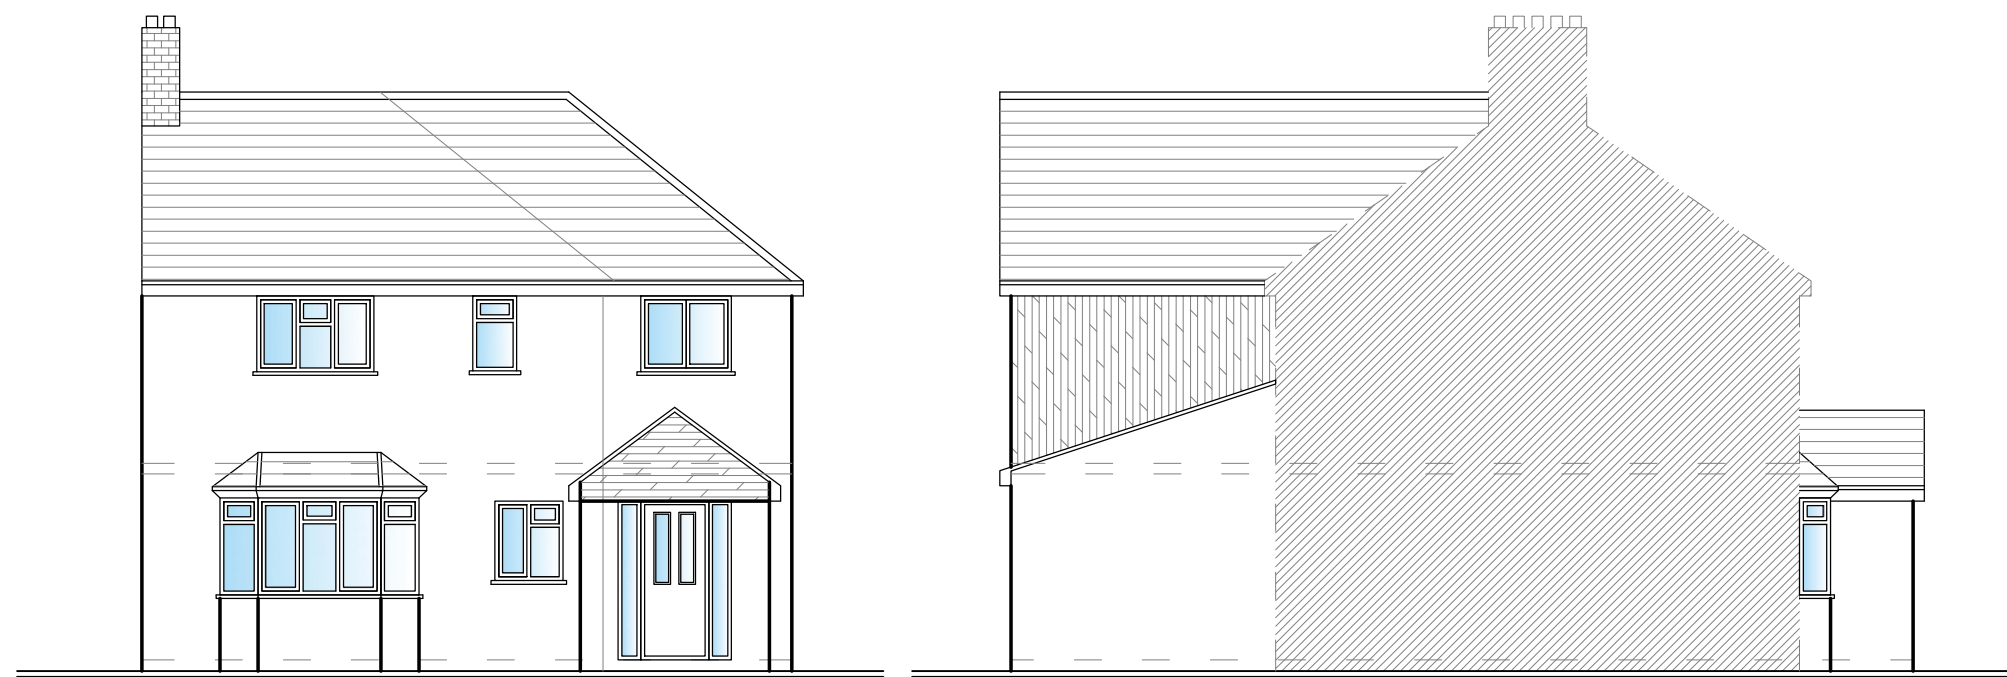

PROPOSED
FRONT ELEVATION

PROPOSED
SIDE ELEVATION

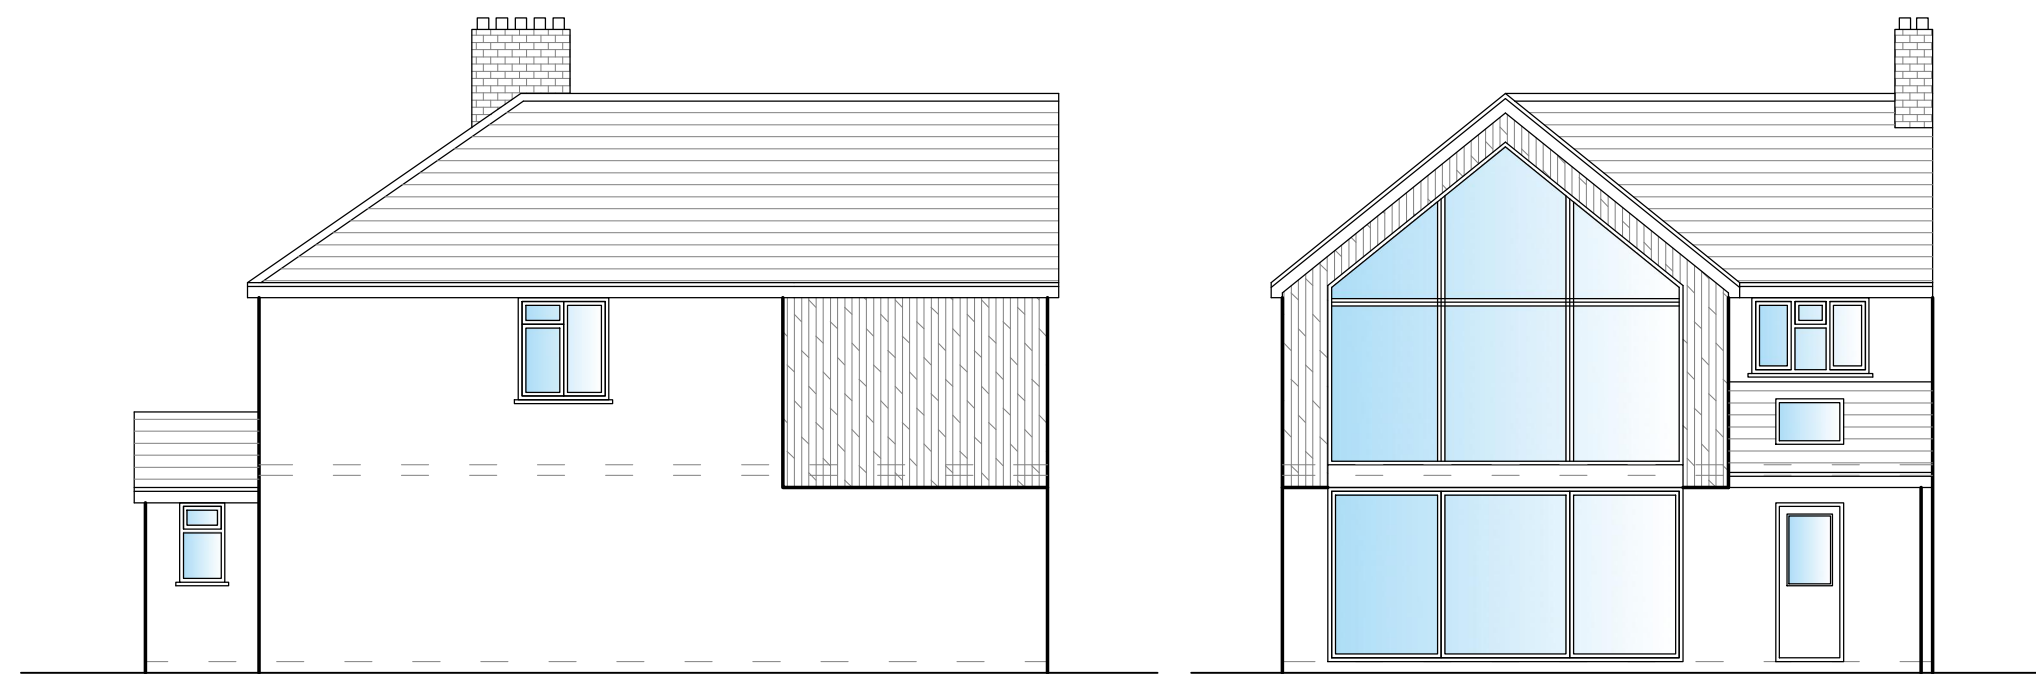

PROPOSED
SIDE ELEVATION

PROPOSED
REAR ELEVATION

Proposed Elevations

Scale:- 1:100

