



DO NOT SCALE, IF IN DOUBT PLEASE ASK
 All setting out must be checked on site prior to commencement. Any discrepancy must be reported to G. H. JOHNSTON Building Consultants Ltd

Planning Application

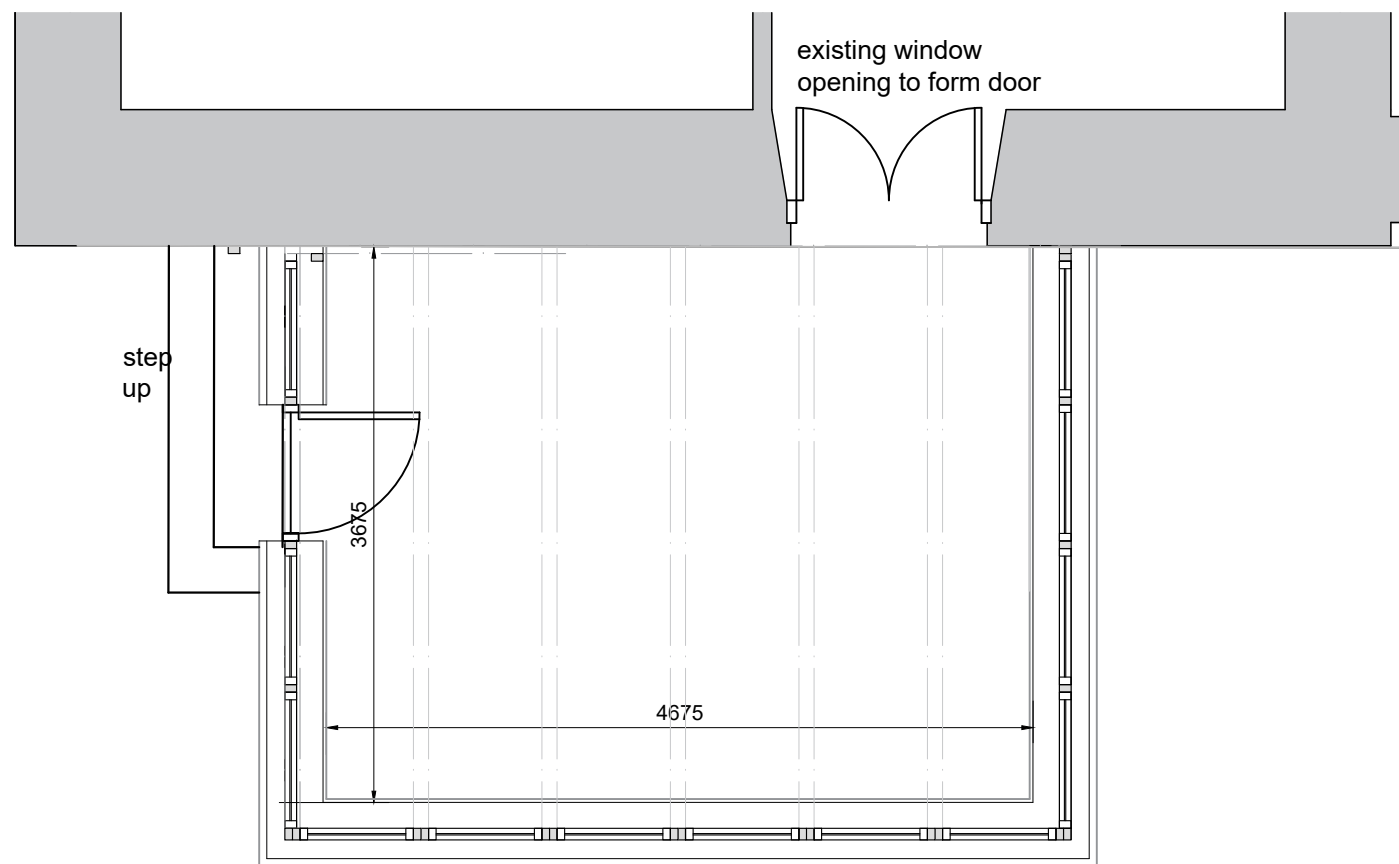

Elevation to Rear
Elevation to Side
Elevation to Front

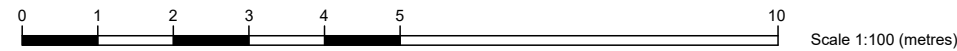

Floor Plan scale 1:50
 Scale 1:50 (metres)

MATERIALS

- roof - slate
- fascia - timber, colour to match existing house
- walls - wet harled with painted finish to match existing house
- windows - timber frame, colour to match existing
- window cills - flagstone
- door - timber
- rainwater goods - cast iron

REVISIONS		
rev.	description	date

Client
Major John Whitelaw

Project
Replacement of Sun Lounge at Old Manse, Jamestown by Strathpeffer

Drawing
Floor Plan & Elevations

Scale 1:100@A3	Date 08.2018	Drawn by CA
Project no 2514	Dwg no PL004	Rev

G.H. JOHNSTON

BUILDING CONSULTANTS LTD

WILLOW HOUSE
 STONEYFIELD BUSINESS PARK TEL (01463) 237229
 INVERNESS IV2 7PA
 Email: technical@gjohnston.co.uk