



Loft Floor Plan

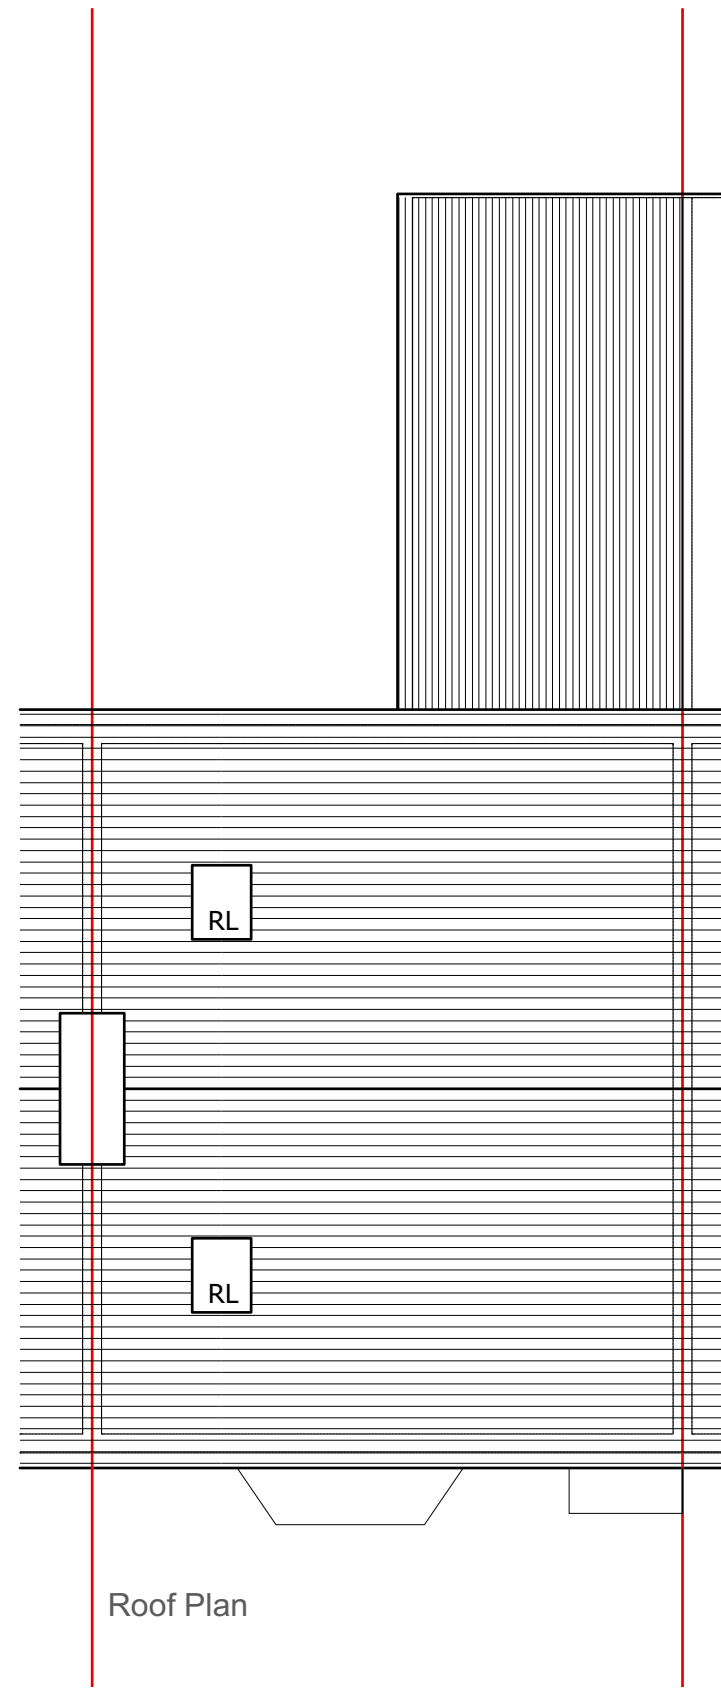


Roof Plan

- General Notes:
- All contents copyright.
 - Do not scale.
 - Based on survey by others.
 - Contractor to verify all dimensions on site.
 - Read in conjunction with all relevant Consultant's & Supplier's information.
 - Report any discrepancies to the AN-DS Ltd

North - Indicative Only

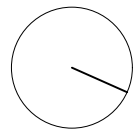

Scale bar

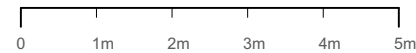

A Issued for planning
Rev: Description:

08.06.21
Date:

Client

Afraz Naqvi

Project Name

124 Coltman Street, Hull, HU3 2SF

Drawing Title

Existing and Proposed Floor Plans

Project No:	Drawing No:	Revision	Date:
ANO1	P005	A	June 2021

Scale:	Drawn By:	Status
1:100@A3	AN	Planning



www.an-ds.com
Afraaz@an-ds.com
+44 (0) 7946208232