


Notes:  
Drawings are based on survey data and may not accurately represent what is physically present.  
Do not scale from this drawing. All dimensions are to be verified on site before proceeding with the work.  
All dimensions are in millimeters unless noted otherwise.  
Purcell shall be notified in writing of any discrepancies.

Key Plan  
not to scale

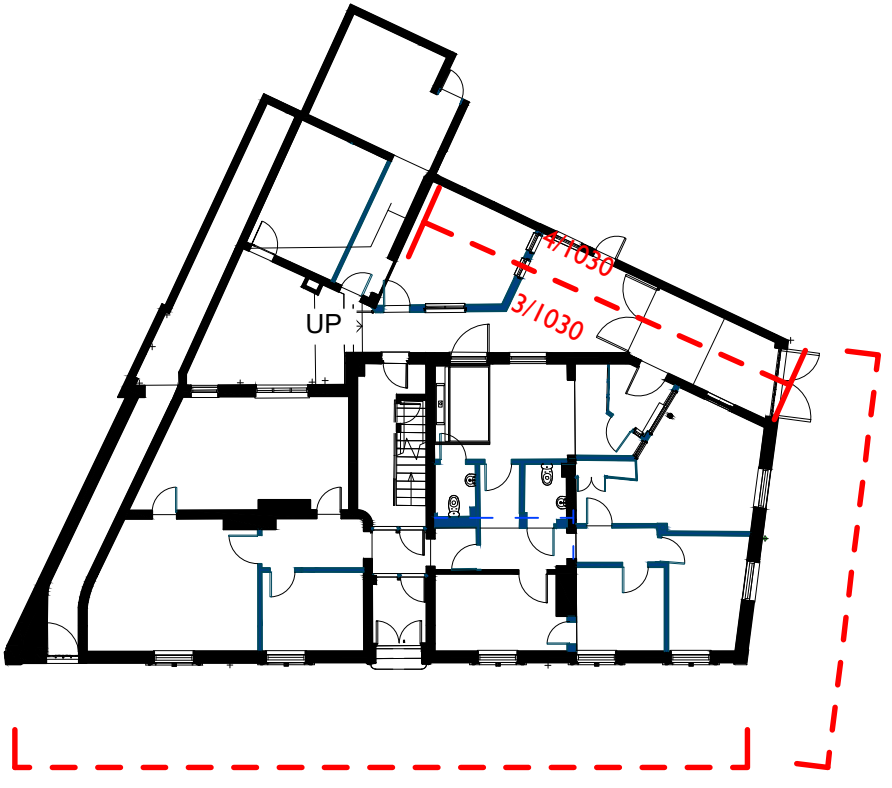


1 1030 Cross Street Elevation as Existing  
1 : 100




2 1030 Queen Dock Avenue Elevation as Existing  
1 : 100



3 1030 Rear Courtyard - West Elevation as Existing  
1 : 100

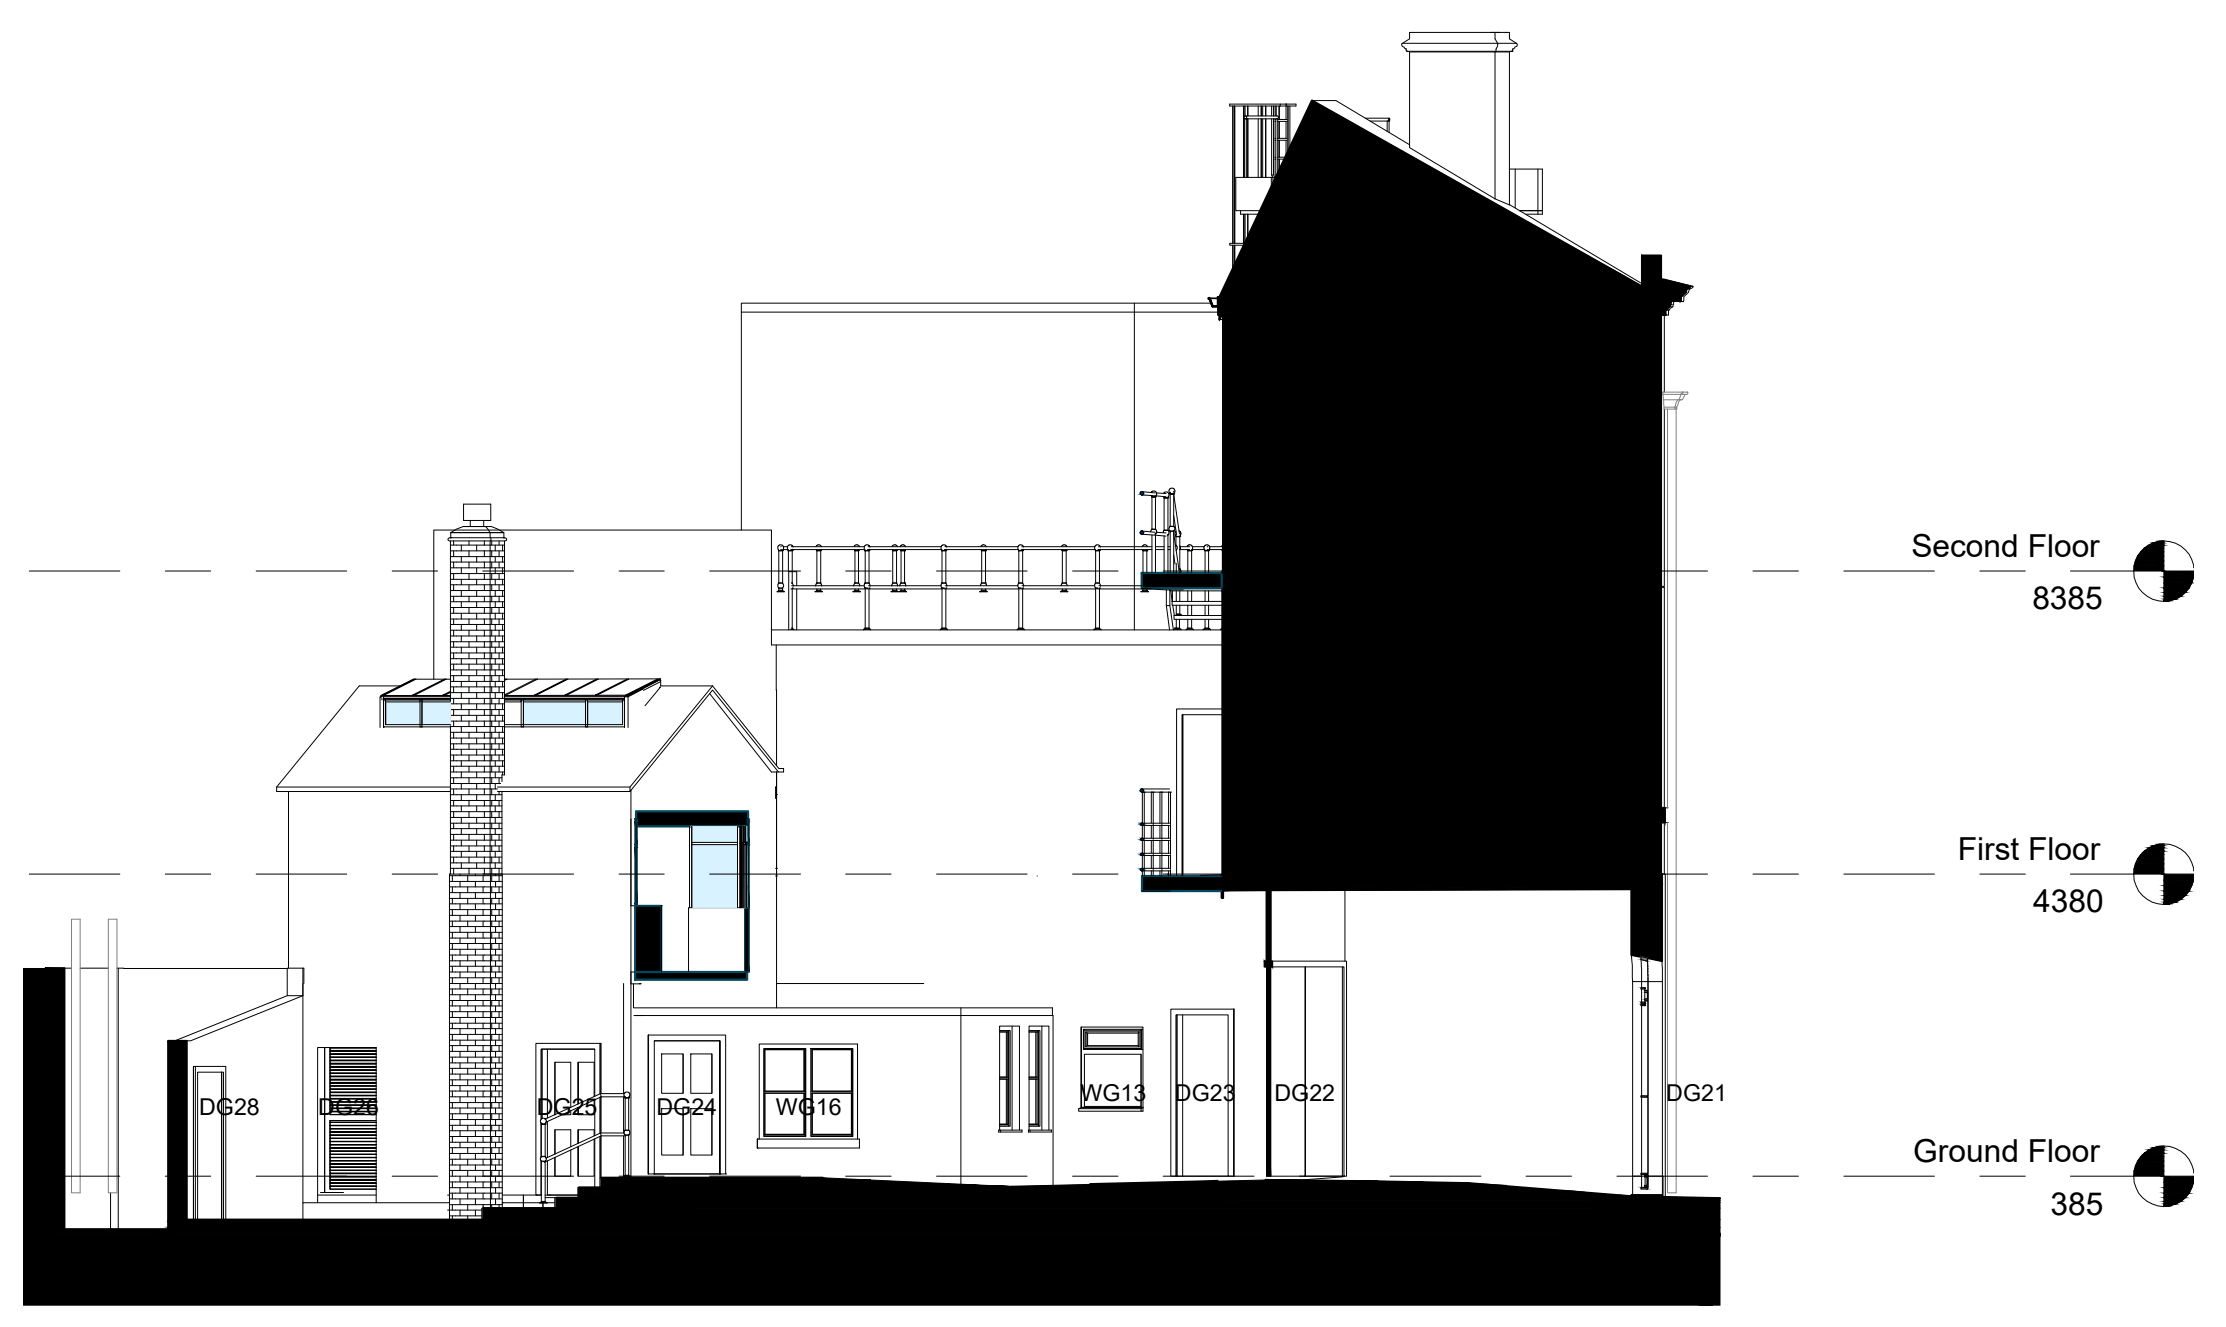

4 1030 Rear Courtyard - South Elevation as Existing  
1 : 100

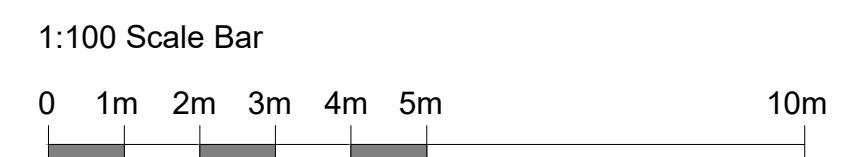

REV	DATE	DESCRIPTION
P01	01/02/2019	First Issue
P02	15/02/2019	Issued for Client Review
P03	26/03/2019	Issued for Co-ordination
P04	03/05/2019	RIBA Stage 3
P05	27/01/2020	Level Markers Added

CLIENT  
**Hull City Council**

PROJECT  
**Hull Yorkshire's Maritime City**

JOB NUMBER  
**239058**

**PURCELL**

TITLE  
**DOC - Elevations as Existing**

SIZE	SCALE	LAST REVISED	DRAWN	CHECKED
A1L	As Shown	15/05/2020	OP	OP
REV	SUITABILITY/REASON FOR ISSUE			
<b>C01</b>	<b>A - Tender</b>			
DRAWING NAME <b>HYMC-PUR-02-ZZ-DR-A-1030</b>				