


1 Cross Street Elevation - Proposed Plant Deck
9030 1 : 100



2 Queen Dock Avenue Elevation - Proposed Plant Deck
9030 1 : 100



3 Rear Courtyard West Elevation - Proposed Plant Deck
9030 1 : 100

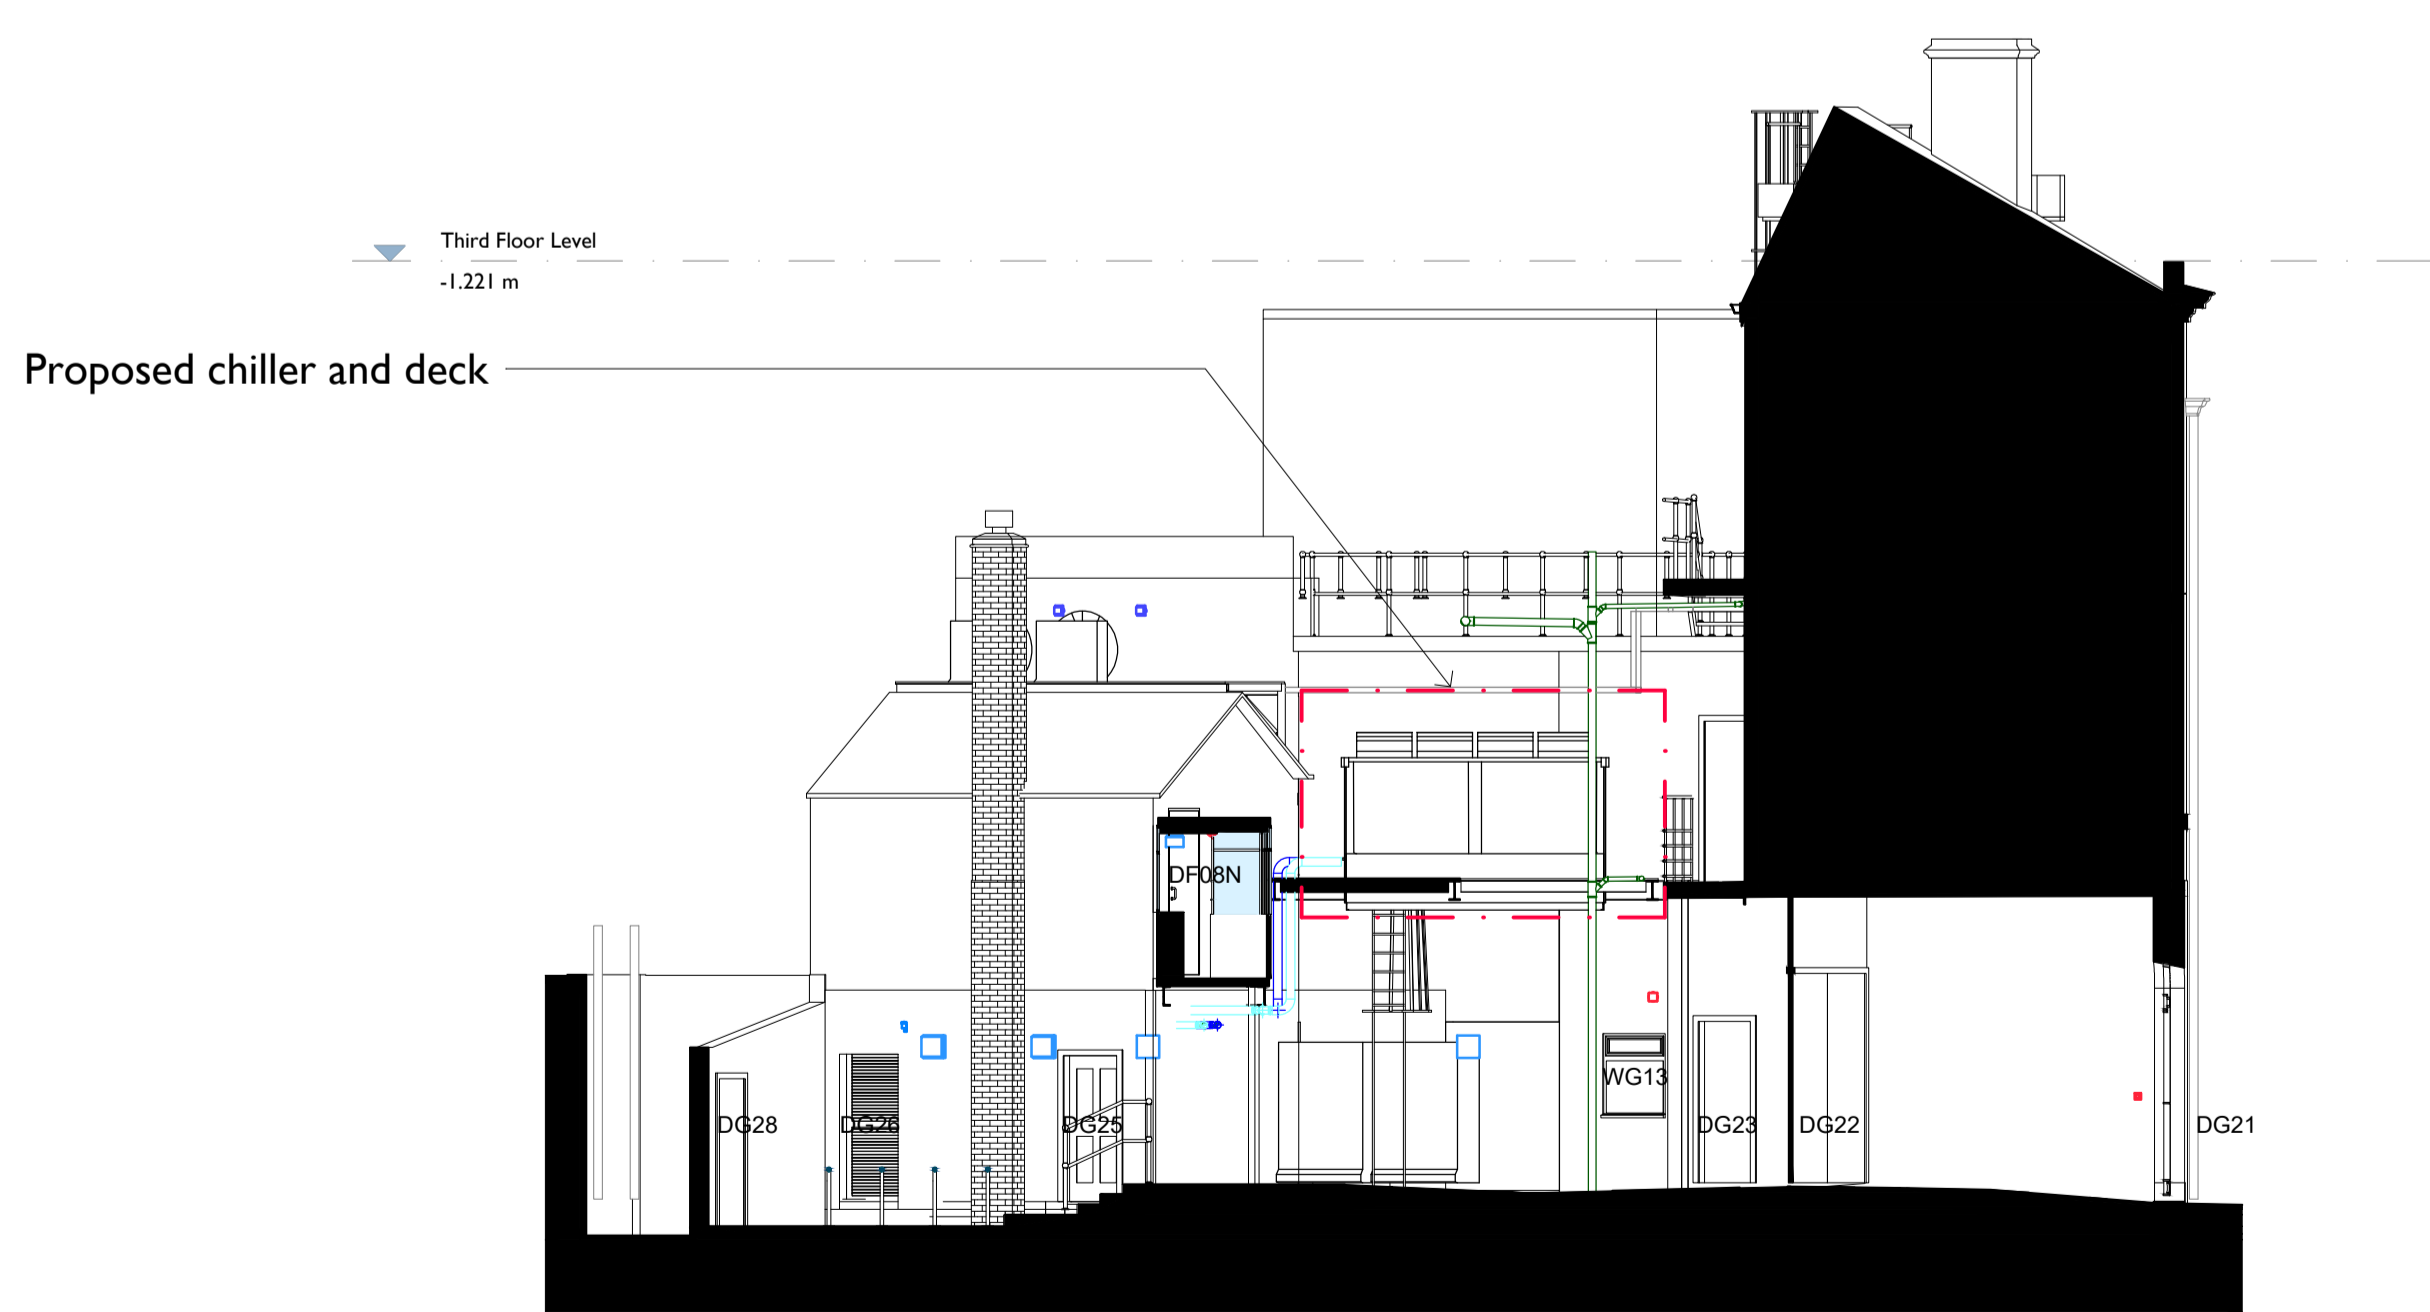

4 Rear Courtyard South Elevation - Proposed Plant Deck
9030 1 : 100

Notes: 24/06/2021 17:21:56


Drawings are based on survey data and may not accurately represent what is physically present.

Do not scale from this drawing. All dimensions are to be verified on site before proceeding with the work.


All dimensions are in millimeters unless noted otherwise.

Purcell shall be notified in writing of any discrepancies.

Key Plan
 not to scale

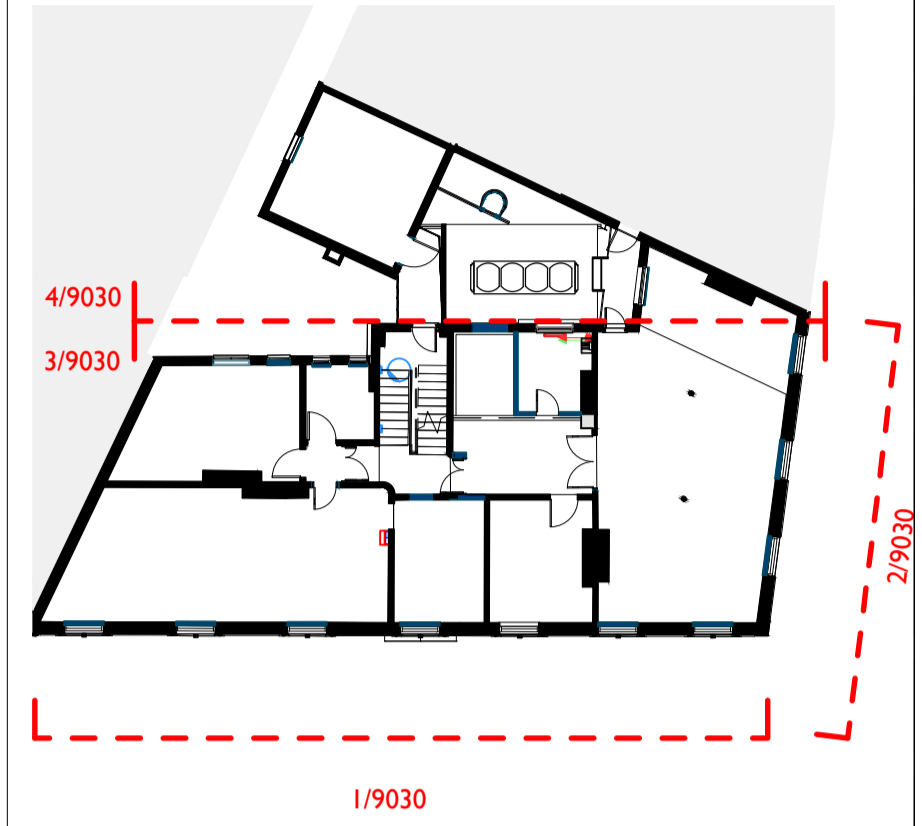

Proposal relates to plant deck only. All other external repairs and internal works approved under planning application 19/00574/FULL.

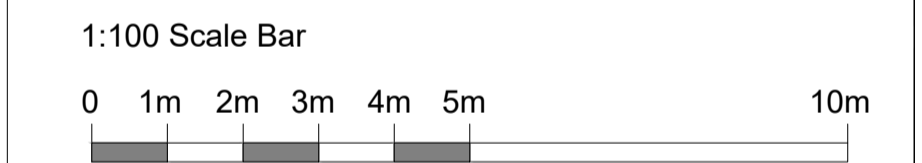

REV	DATE	BY	CHK	DESCRIPTION
P01	24/06/2021	CH	CH	

CLIENT
Hull City Council

PROJECT

JOB NUMBER

PURCELL

TITLE
DOC Plant Deck
Elevations as Proposed

SIZE	SCALE	LAST REVISED	DRAWN	CHECKED
A1L	As Shown	24/06/2021	CH	CH

REV SUITABILITY/REASON FOR ISSUE
P01 S4 - Planning

DRAWING NAME
HYMC-PUR-02-ZZ-DR-A-9030