



Existing Garage
Scale 1:50 @ A1

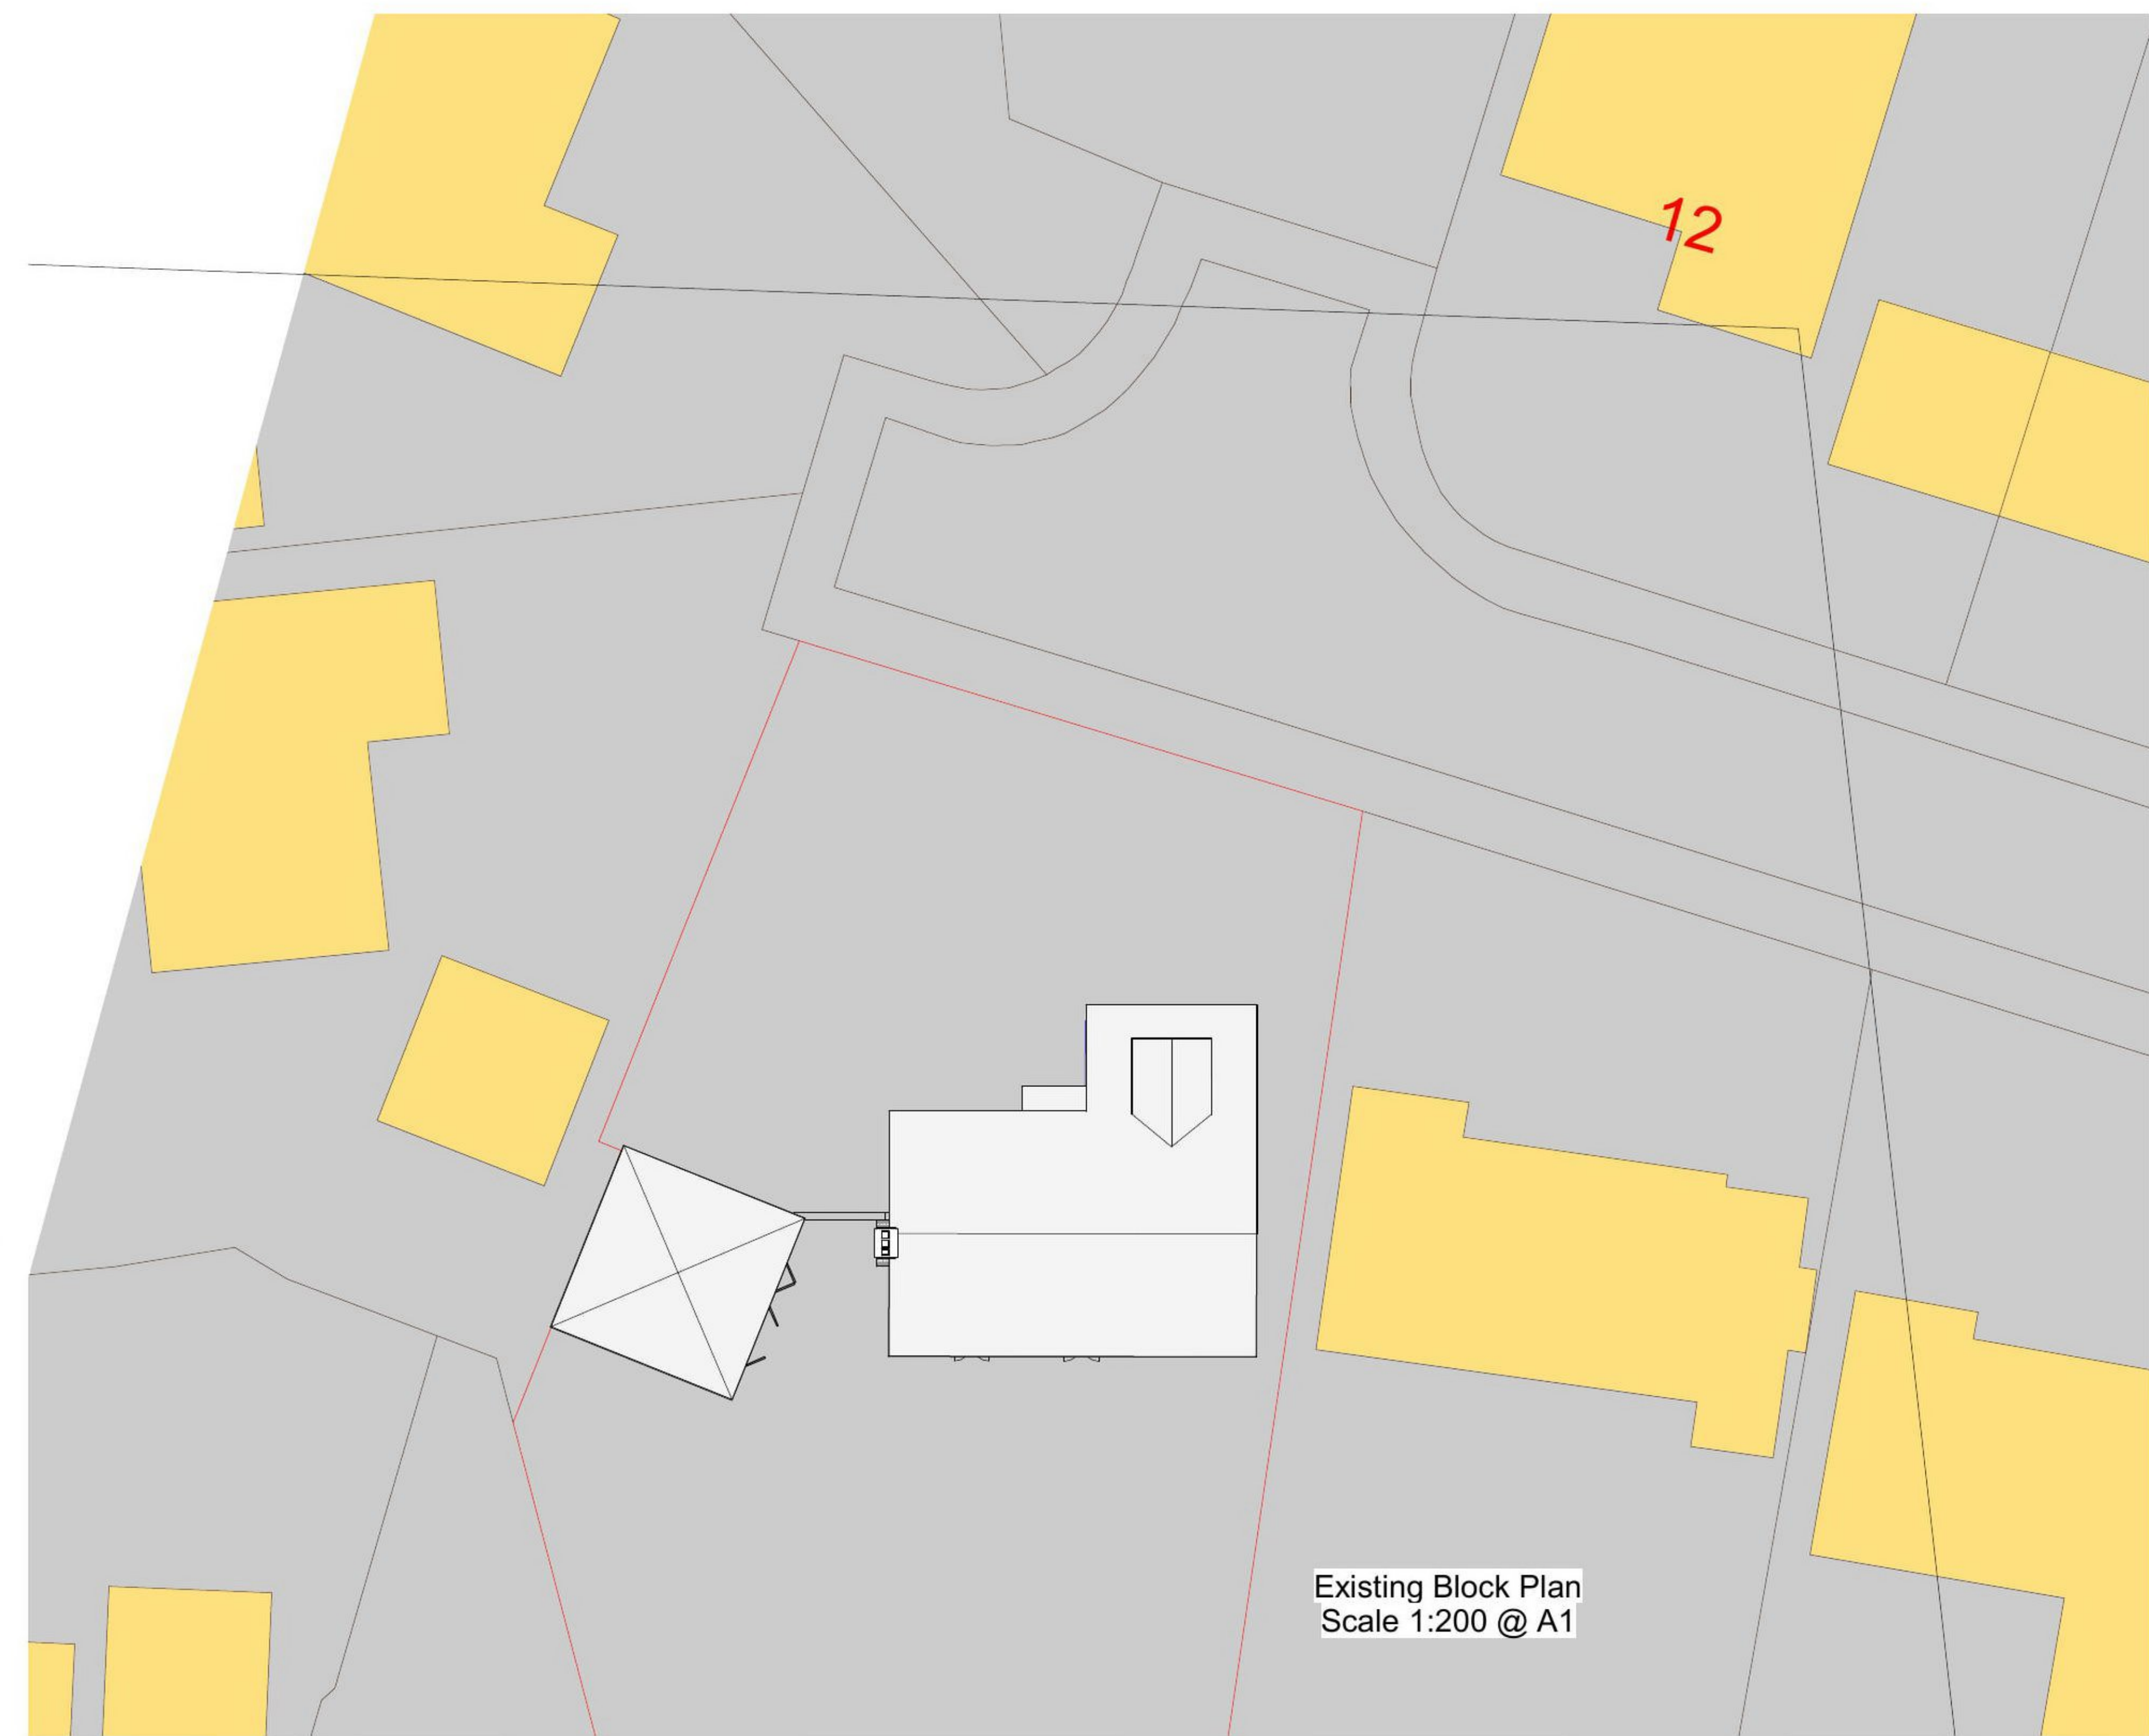

Existing Block Plan
Scale 1:200 @ A1

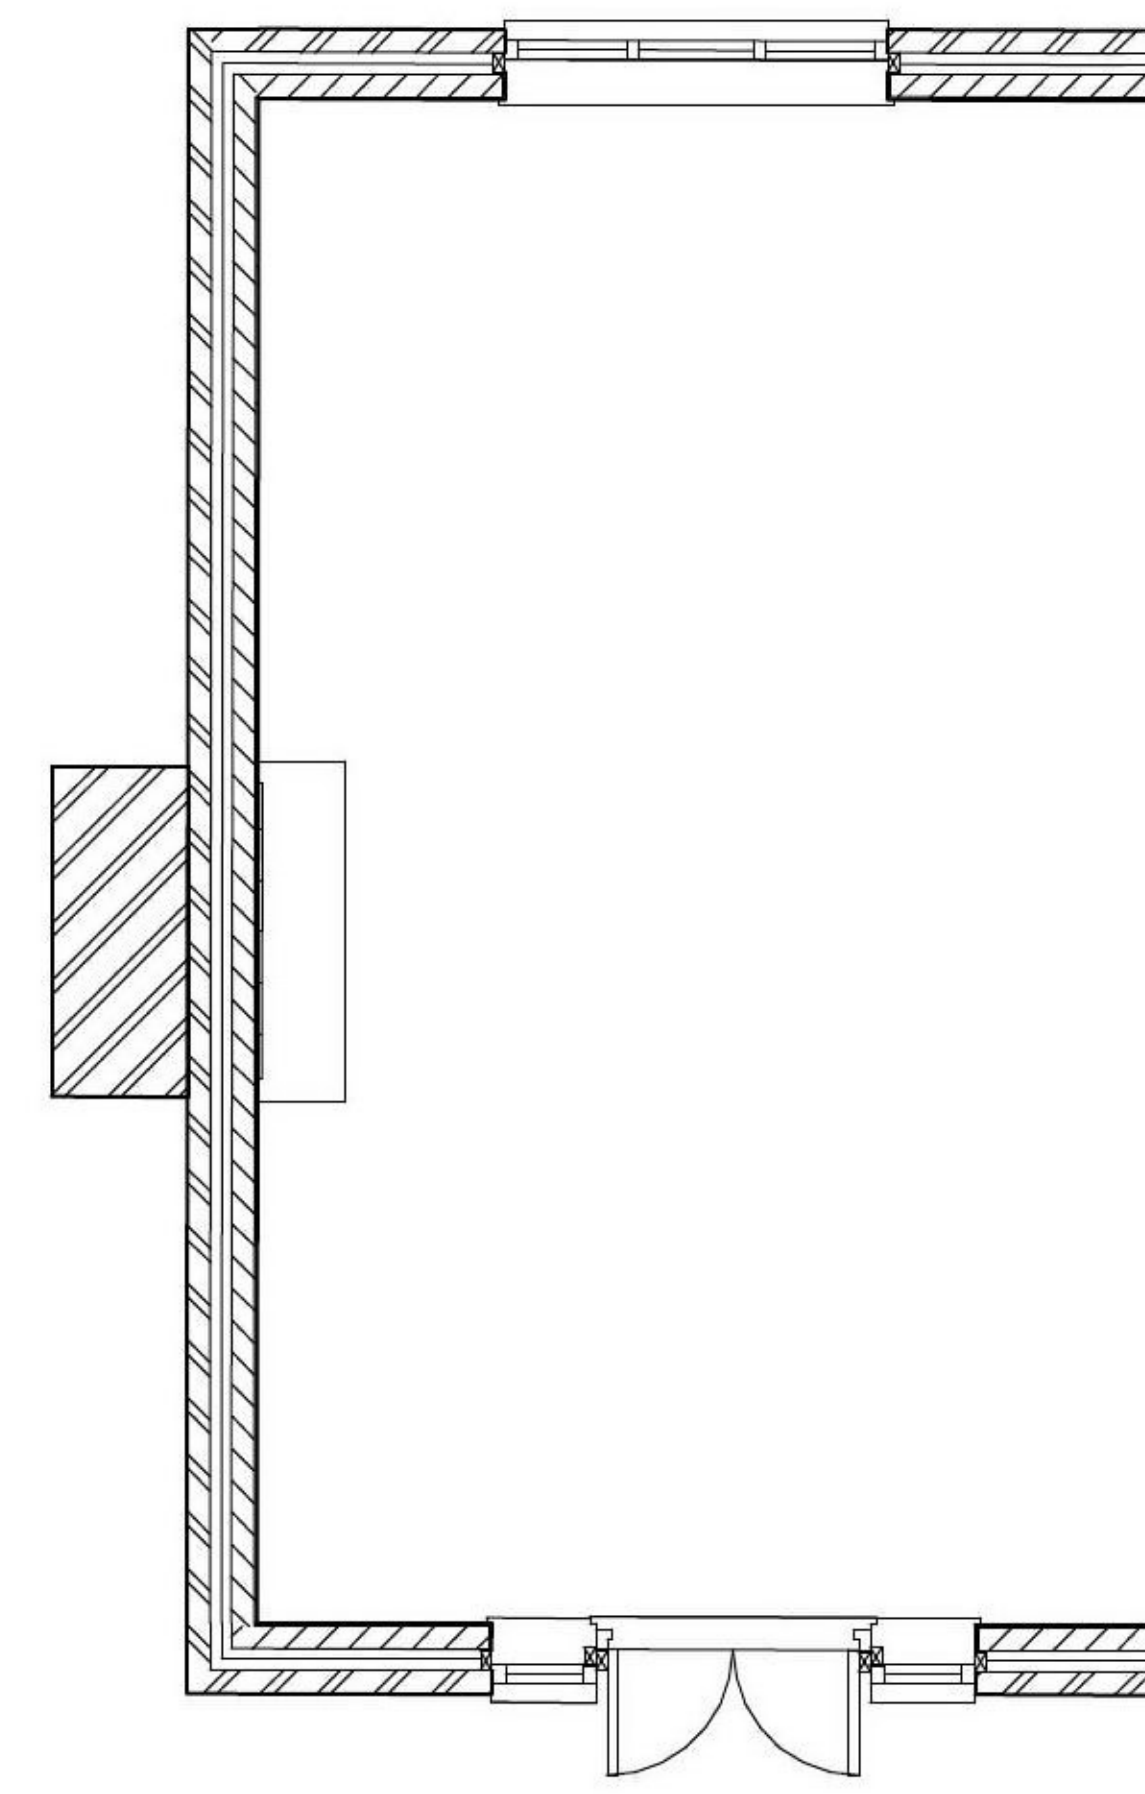

Existing Side Elevation
Scale 1:50 @ A1





Existing Rear Elevation
Scale 1:50 @ A1



Existing Front Elevation
Scale 1:50 @ A1



Existing Rear Elevation
Scale 1:50 @ A1

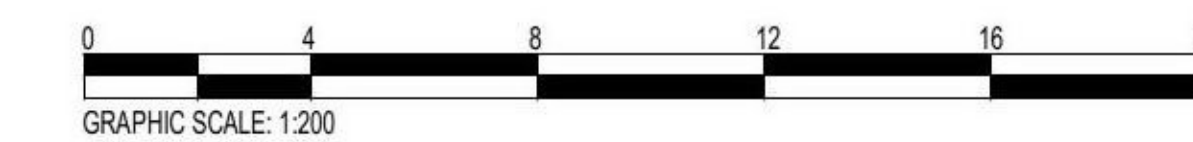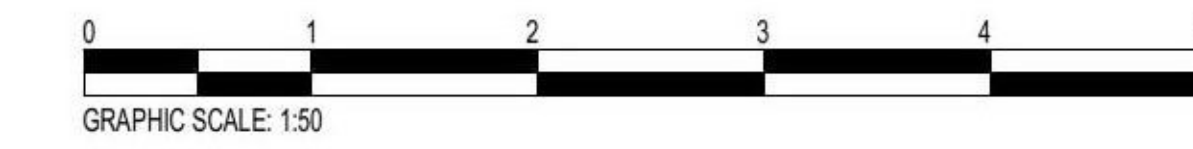

Rev	Description	Date
1	FIRST ISSUE	29.03.2021

CODE	SUITABILITY DESCRIPTION
STATUS	PURPOSE OF ISSUE

PROJECT
7 Malvern Close, South Wooton,
PE30 3UJ

TITLE
Existing Dwelling

CLIENT
Beresford

DRAWN BY DB	CHECKED BY SR	DATE 29.03.2021
SCALE (@ A1) As indicated		PROJECT NUMBER 17249
DRAWING NUMBER 17249-01	REV 1	