




Proposed Floor Plan  
Scale 1:50 @ A1

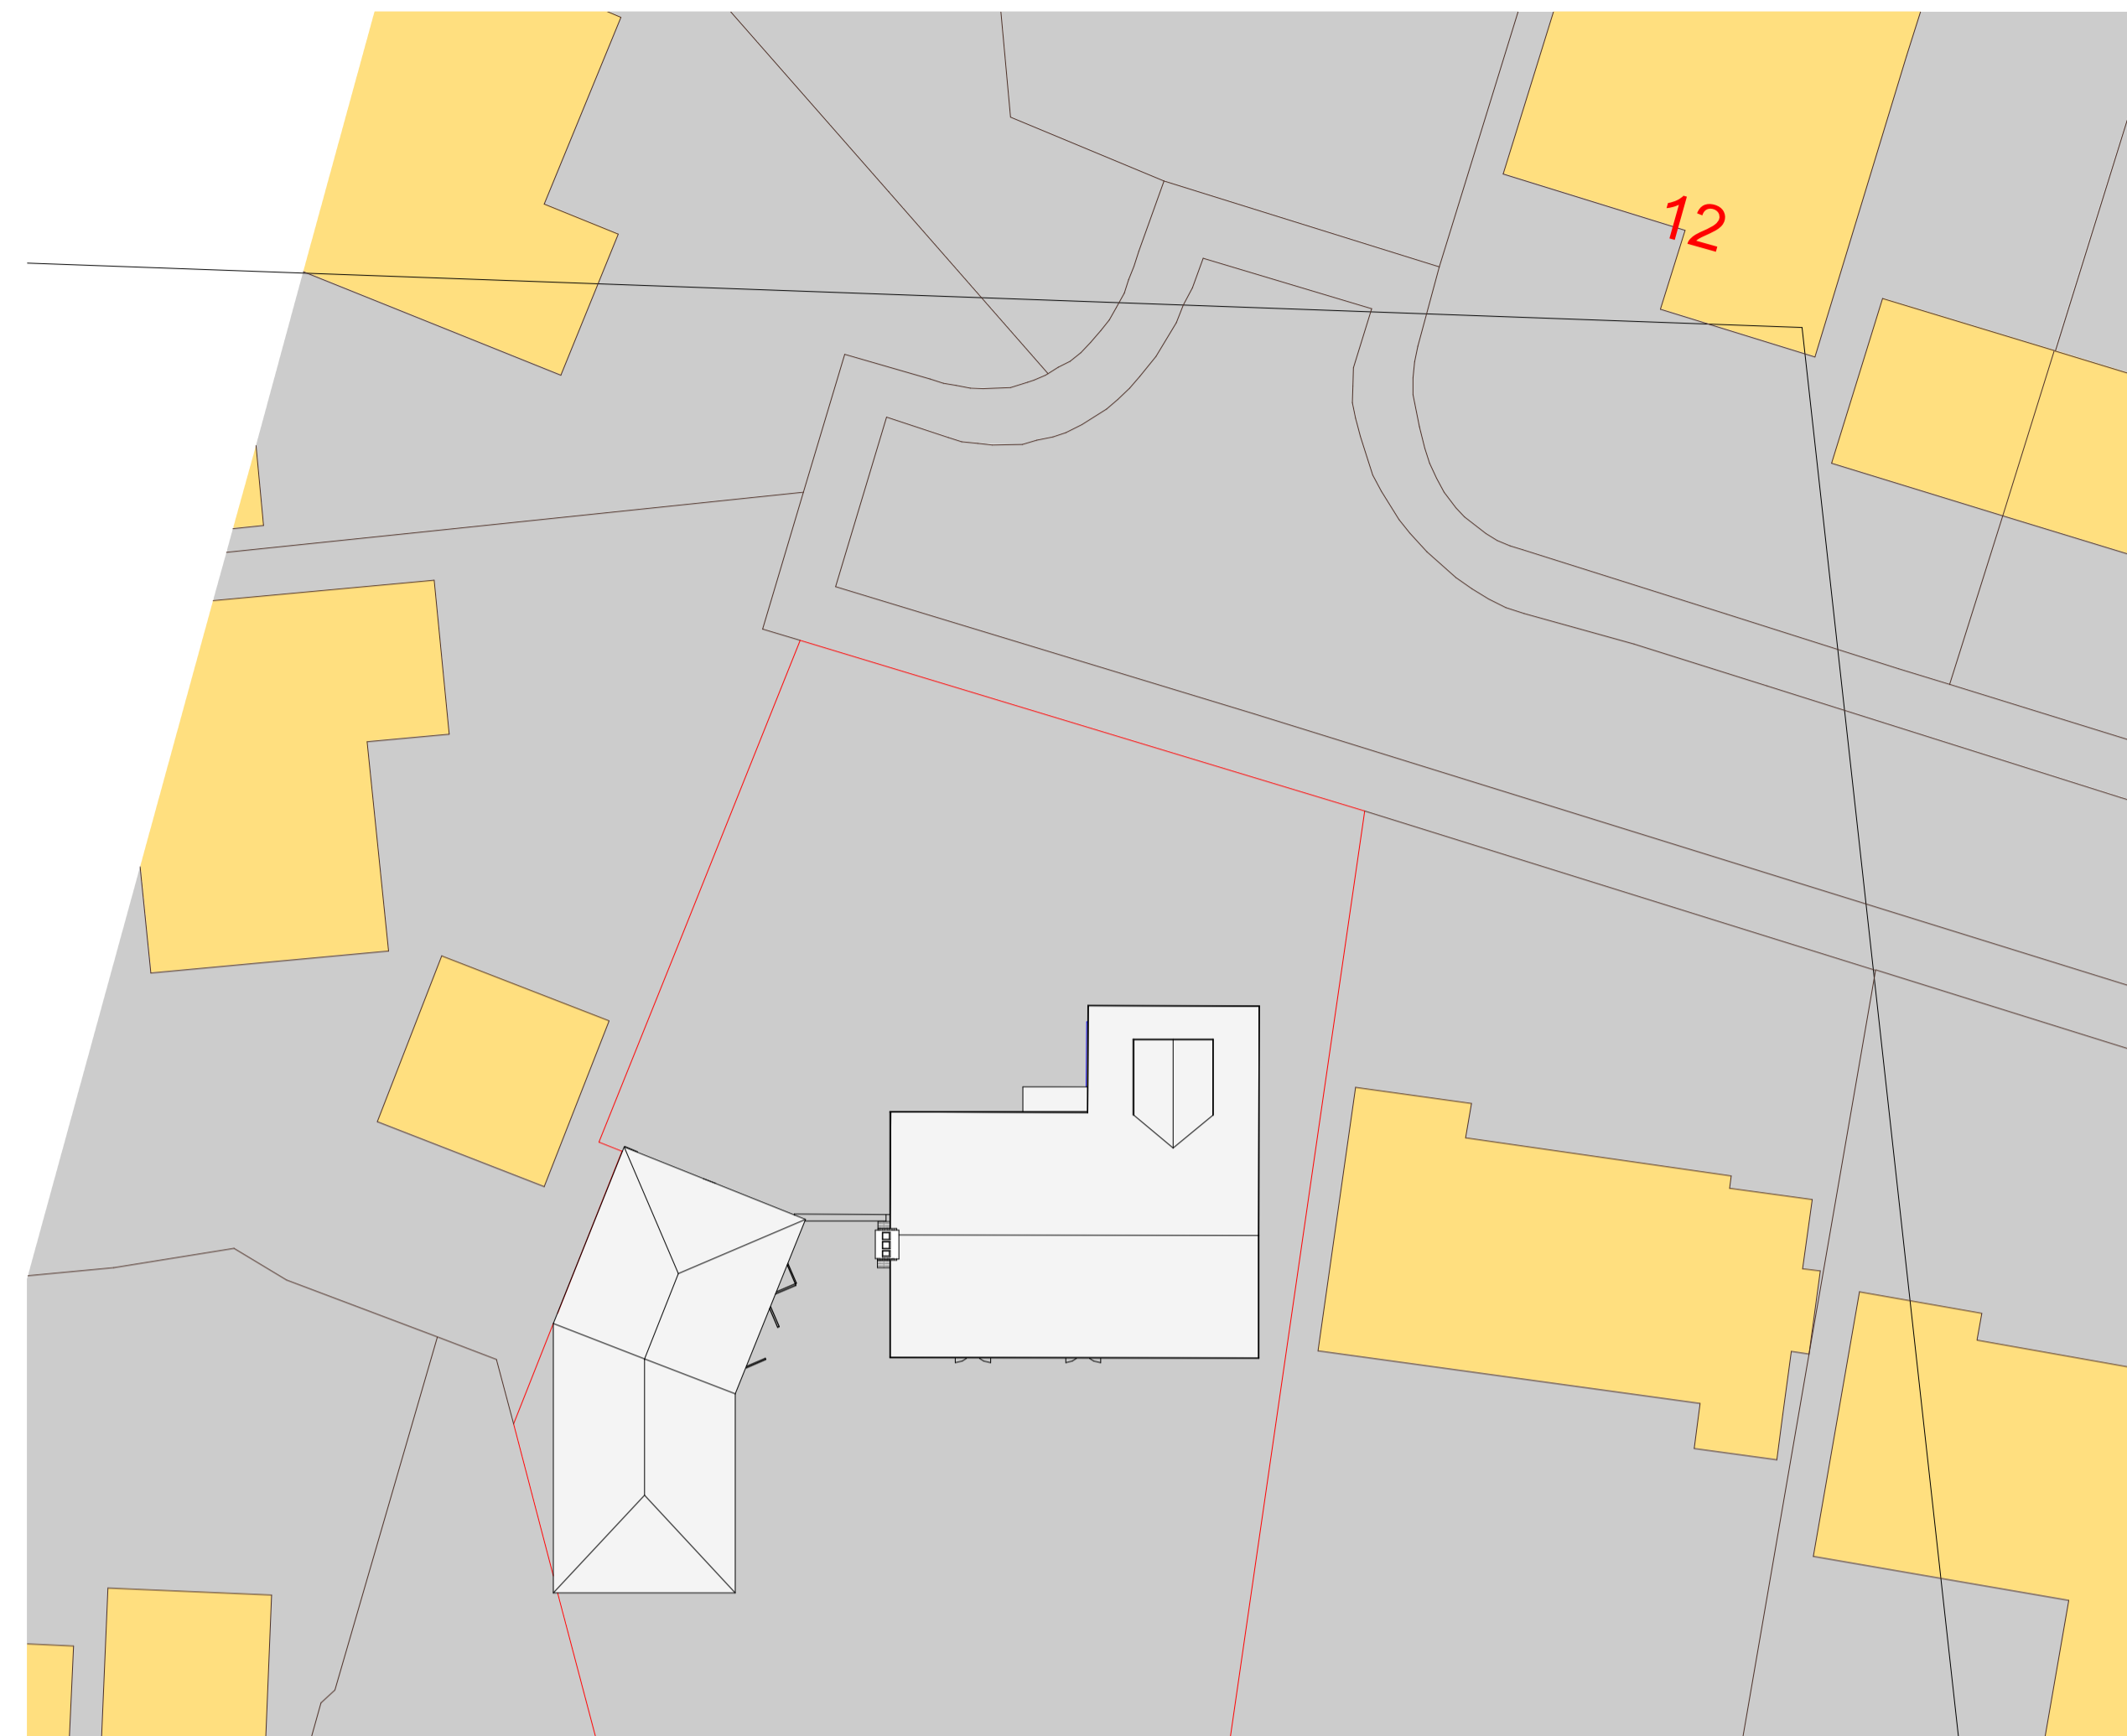


Proposed Side Elevation  
Scale 1:50 @ A1



Proposed Front Elevation  
Scale 1:50 @ A1

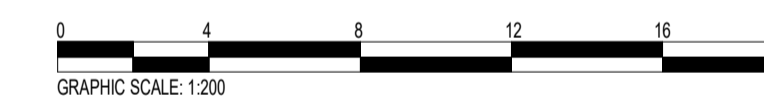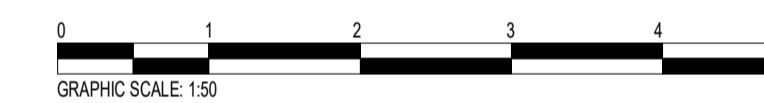

Proposed Rear Elevation  
Scale 1:50 @ A1

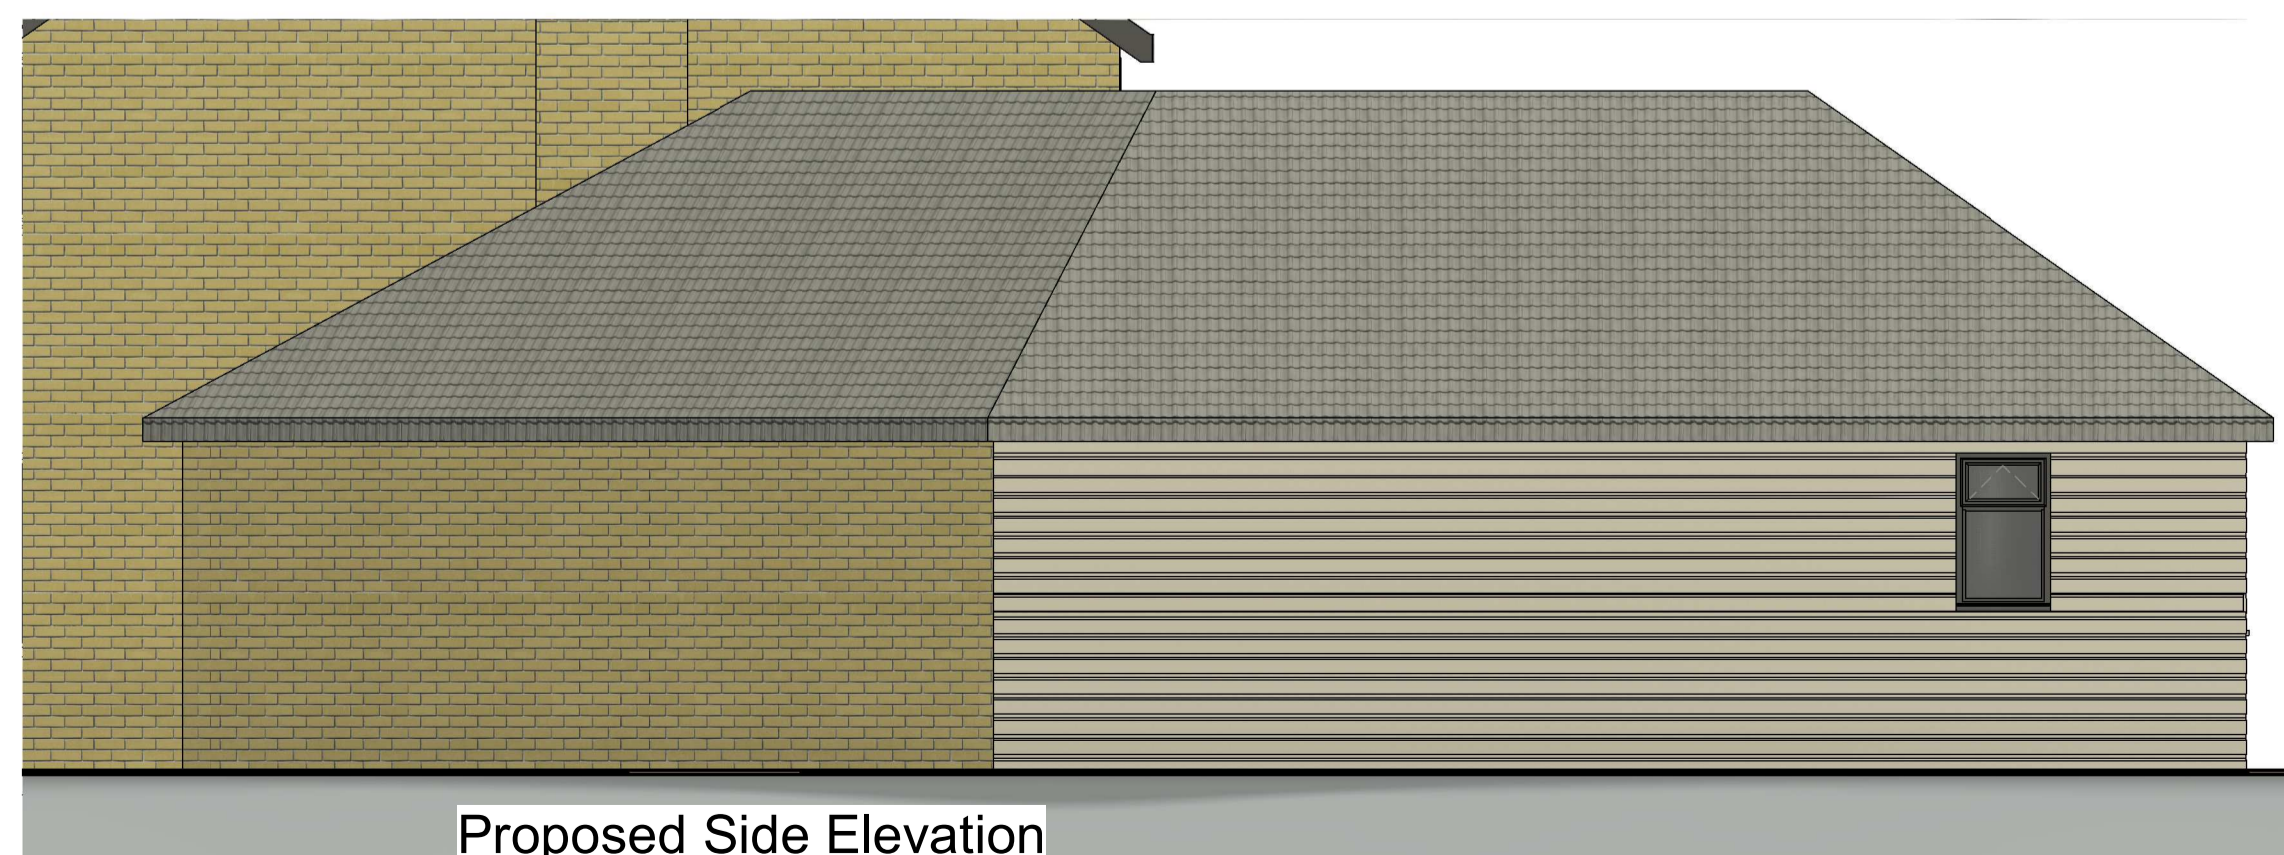

Proposed Side Elevation  
Scale 1:50 @ A1

Rev	Description	Date
1	FIRST ISSUE	29.03.2021
2	1m EXTENSION ADDED TO PROPOSED BEDROOM	07.04.2021
3	TIMBER CLADDING ADDED	18.04.2021
4	CLADDING COLOUR AMENDED	03.06.2021

CODE	SUITABILITY DESCRIPTION
STATUS	PURPOSE OF ISSUE



PROJECT  
7 Malvern Close, South Wooton,  
PE30 3UJ

TITLE  
Proposed Dwelling

CLIENT  
Beresford

DRAWN BY DB	CHECKED BY SR	DATE 29.03.2021
SCALE (@ A1) As indicated	PROJECT NUMBER 17249	DRAWING NUMBER 17249-02
DRAWING NUMBER 17249-02		REV 4