


FRONT ELEVATION

SIDE ELEVATION


REAR ELEVATION

SIDE ELEVATION

ELEVATIONS SCALE 1:100

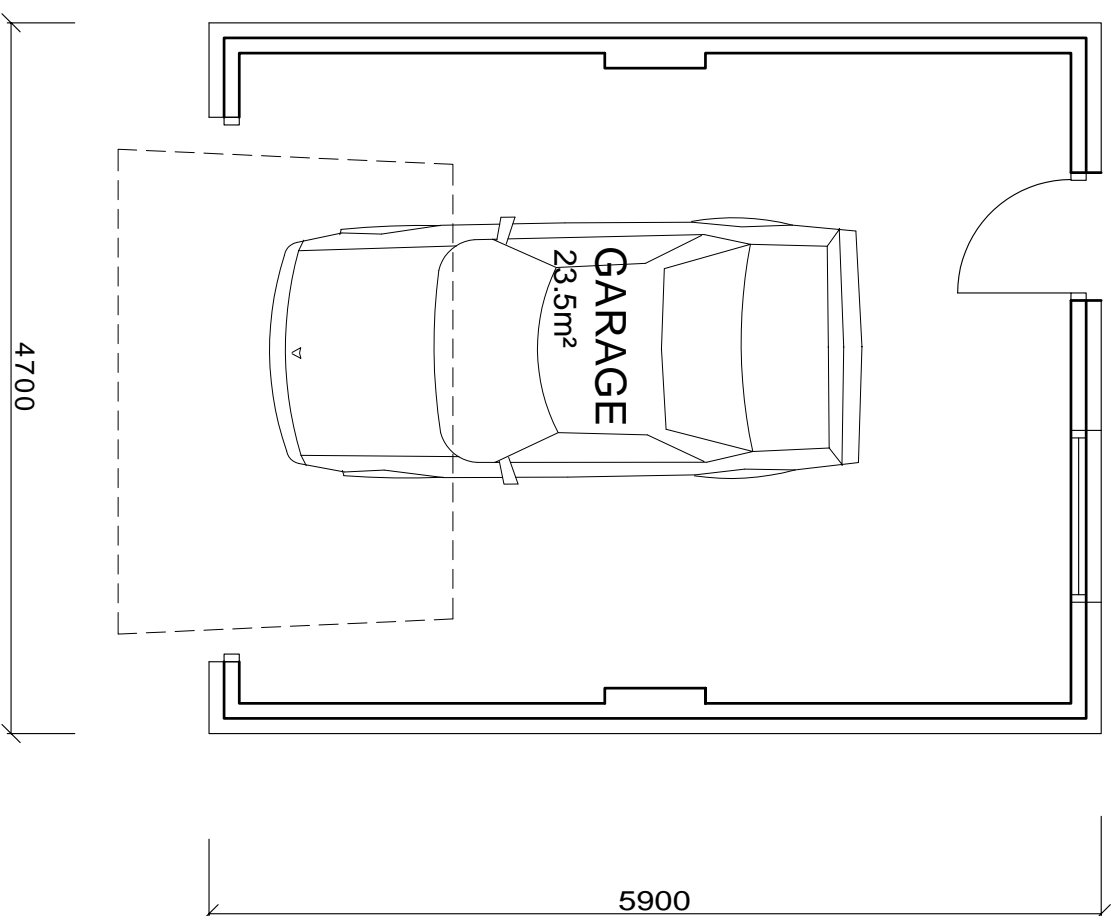

FLOOR PLAN SCALE 1:50

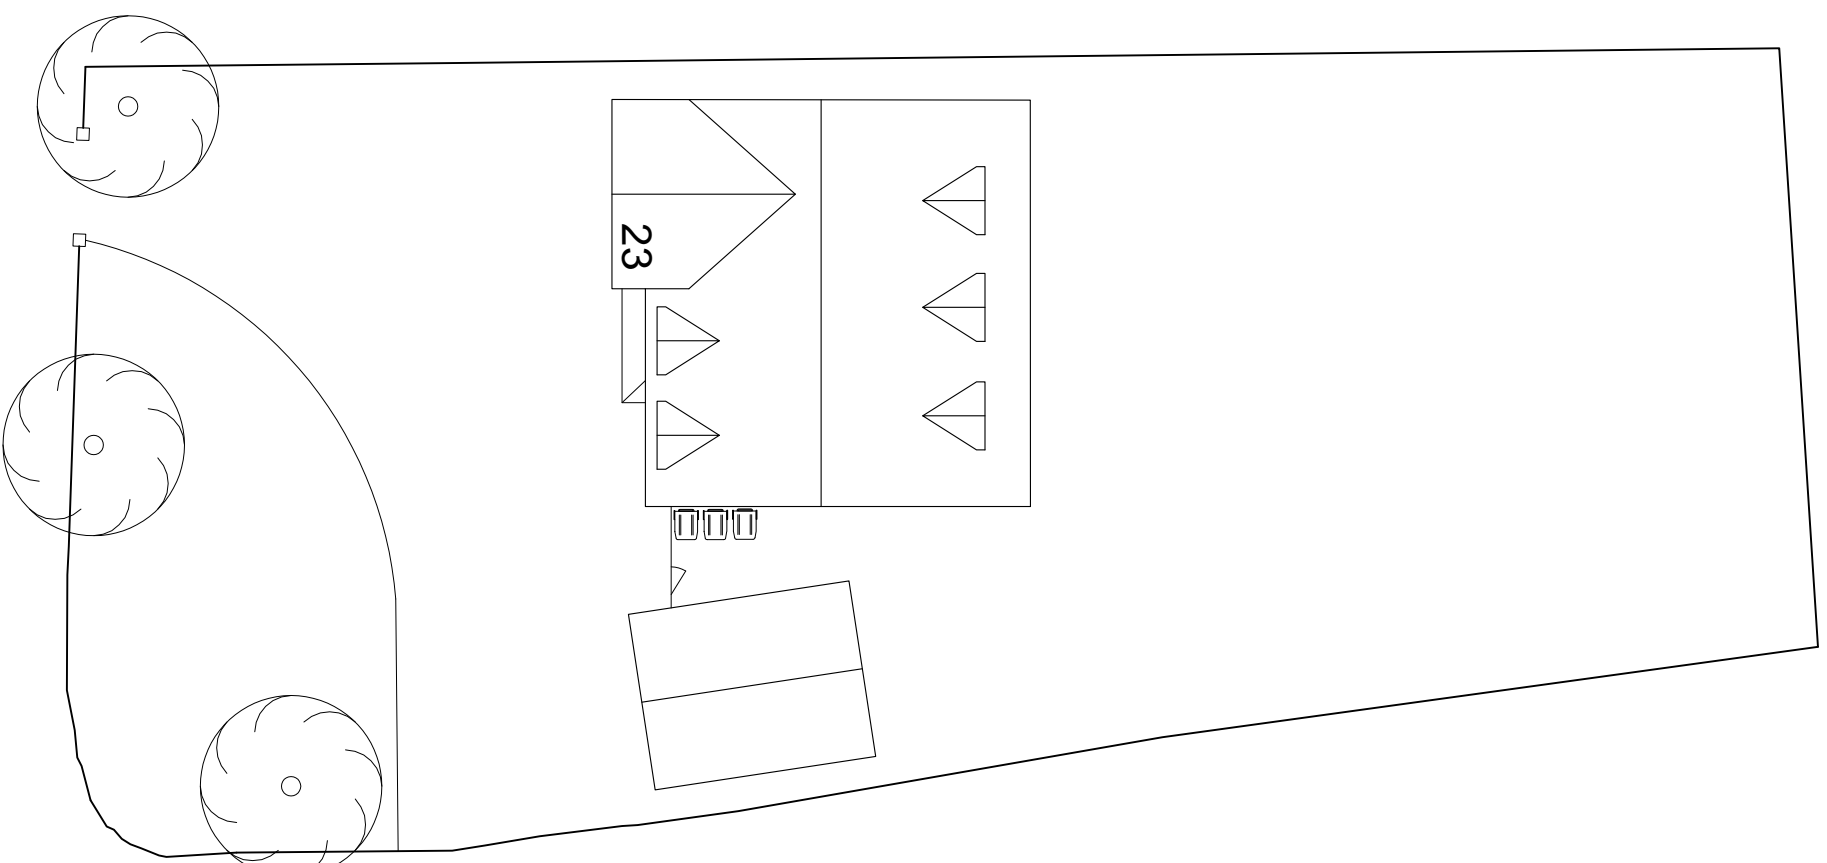

SITE PLAN SCALE 1:200

CONFIGURATION

23 Stockdale Road Blackpool	
Description: Existing Elevation, Floor Plans, Site Plan	
Project: Garage Extension	
Drawing No: P01	
Date: 08/02/21	Scale: 1:50/100 @ A2
Floor Area: 23.5m ²	Site Area: 860m ²

MATERIAL SPECIFICATION

Roof Cladding
Gray Concrete Tiles
Walls Smooth Cream Render
Glazing
Double Glazed With Brown UPVC Frames
Fasica & Eaves Boards Brown UPVC
Rainwater Black UPVC



1:100 SCALE BAR

This document was created with Win2PDF available at <http://www.win2pdf.com>.
The unregistered version of Win2PDF is for evaluation or non-commercial use only.