

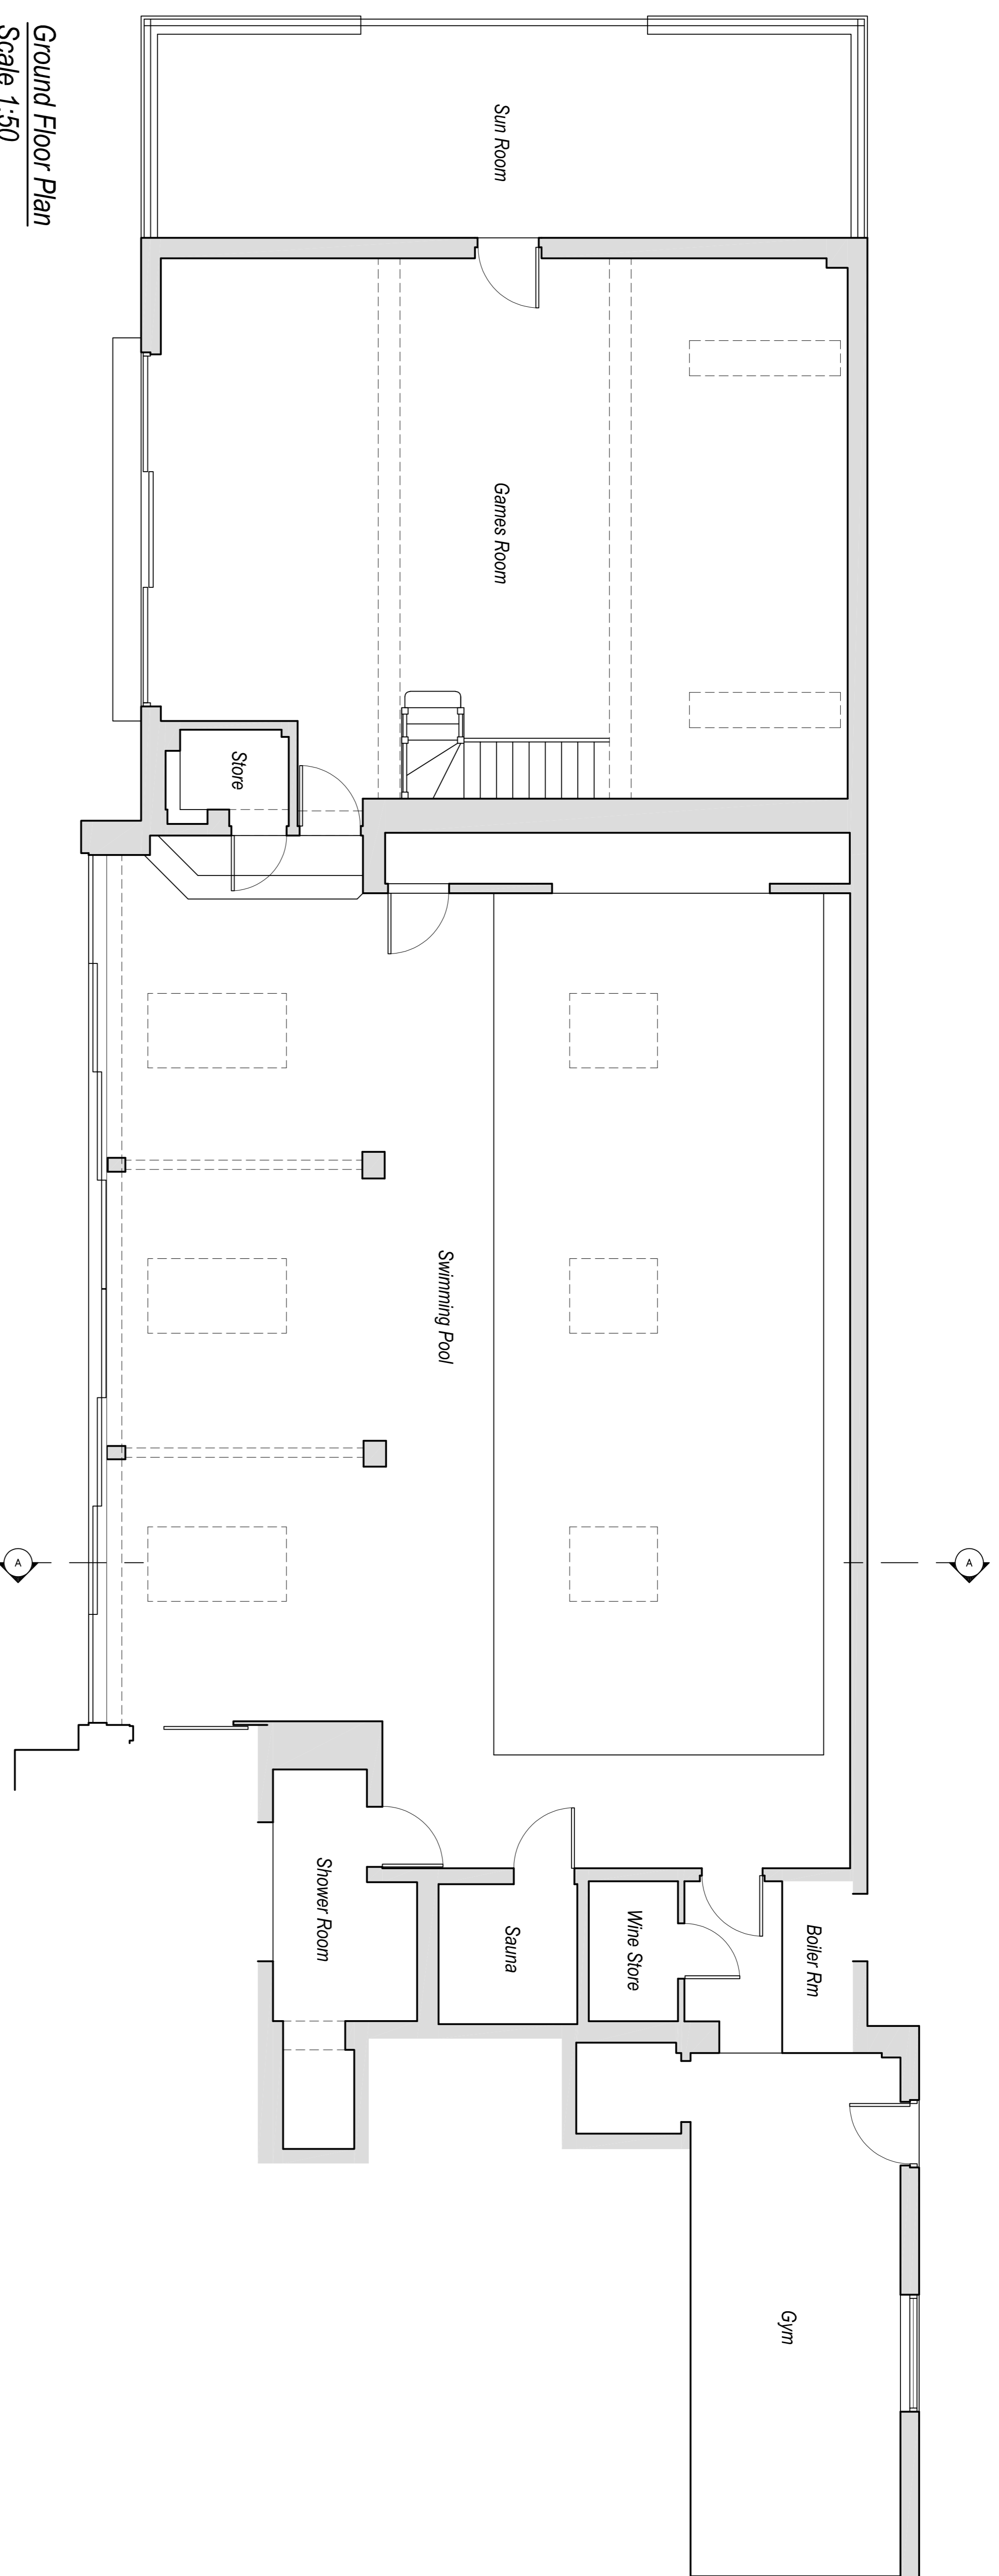



NOTES:

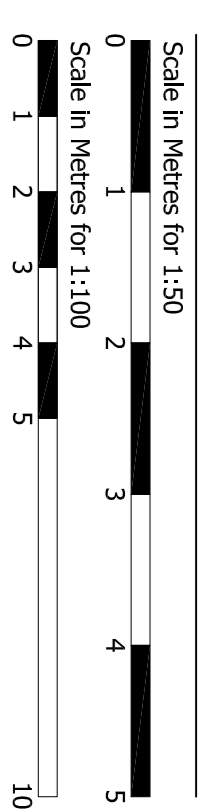

Ground Floor Plan
Scale 1:50
Existing

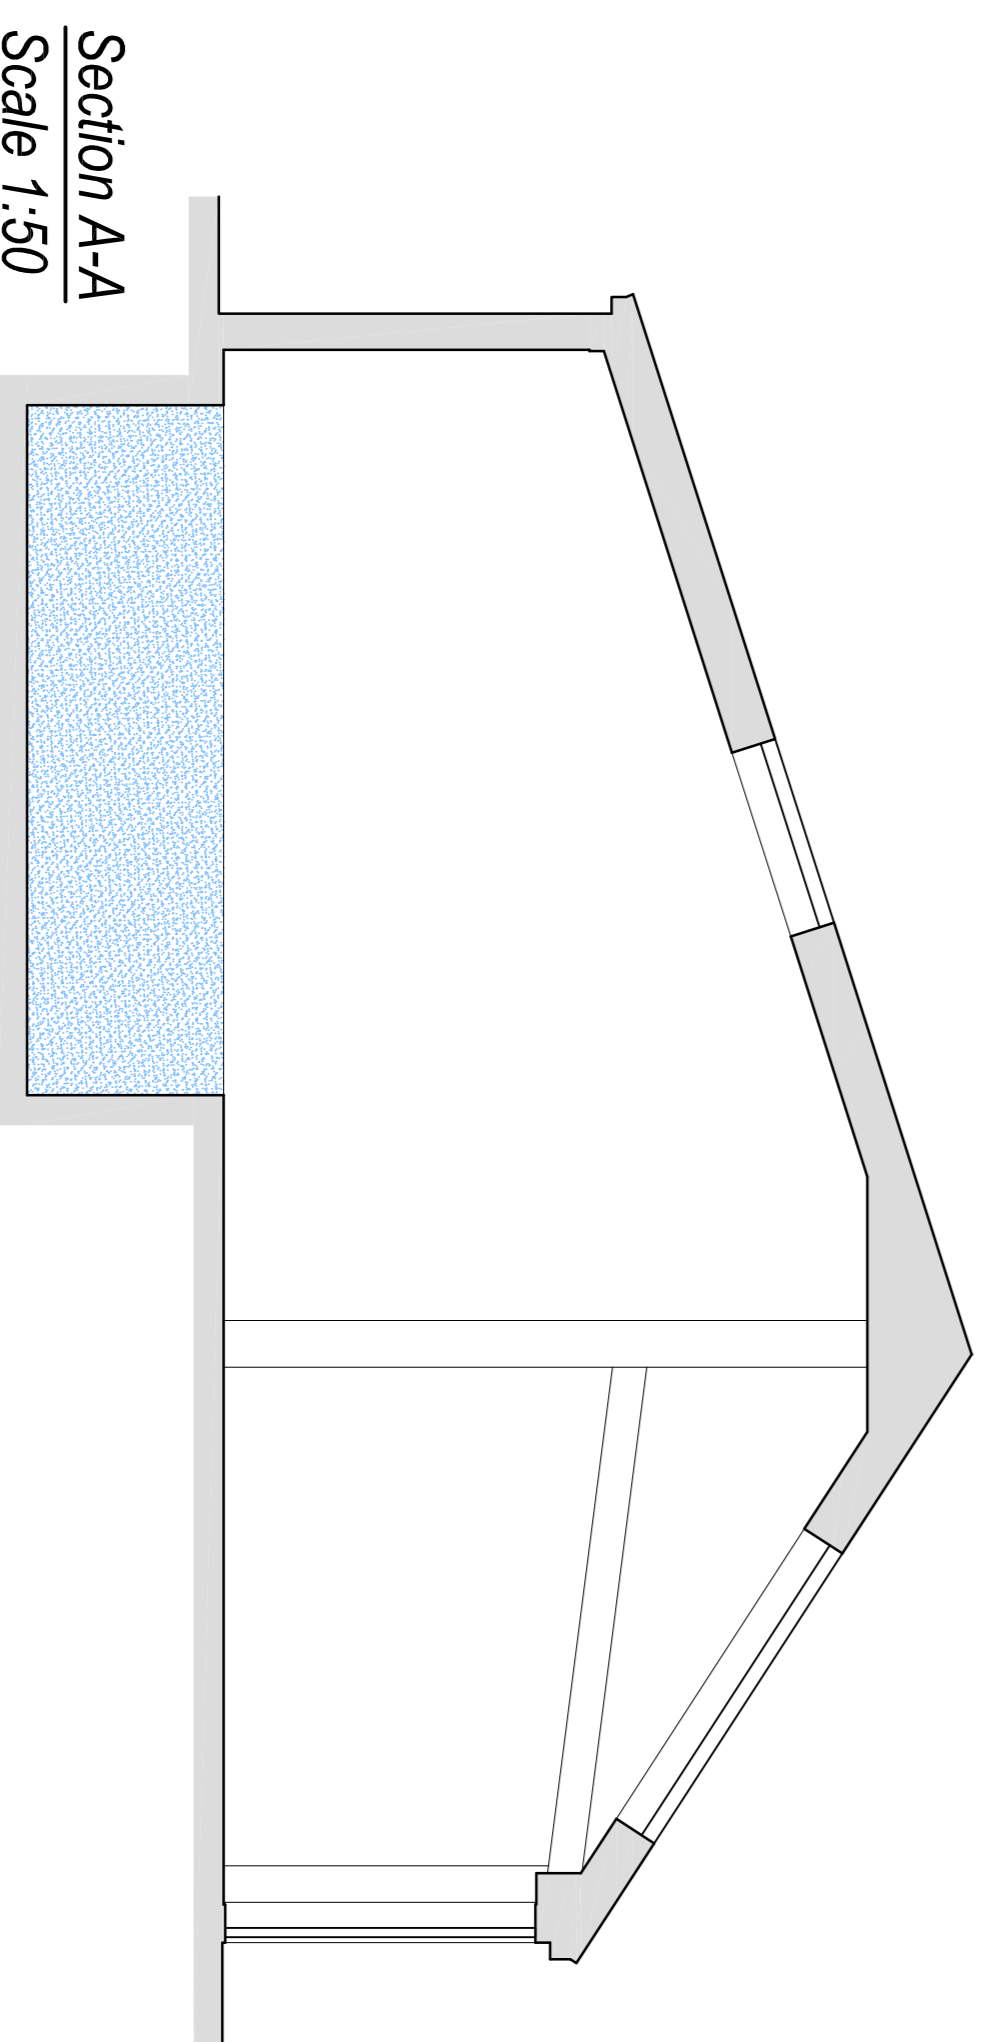

Section A-A
Scale 1:50

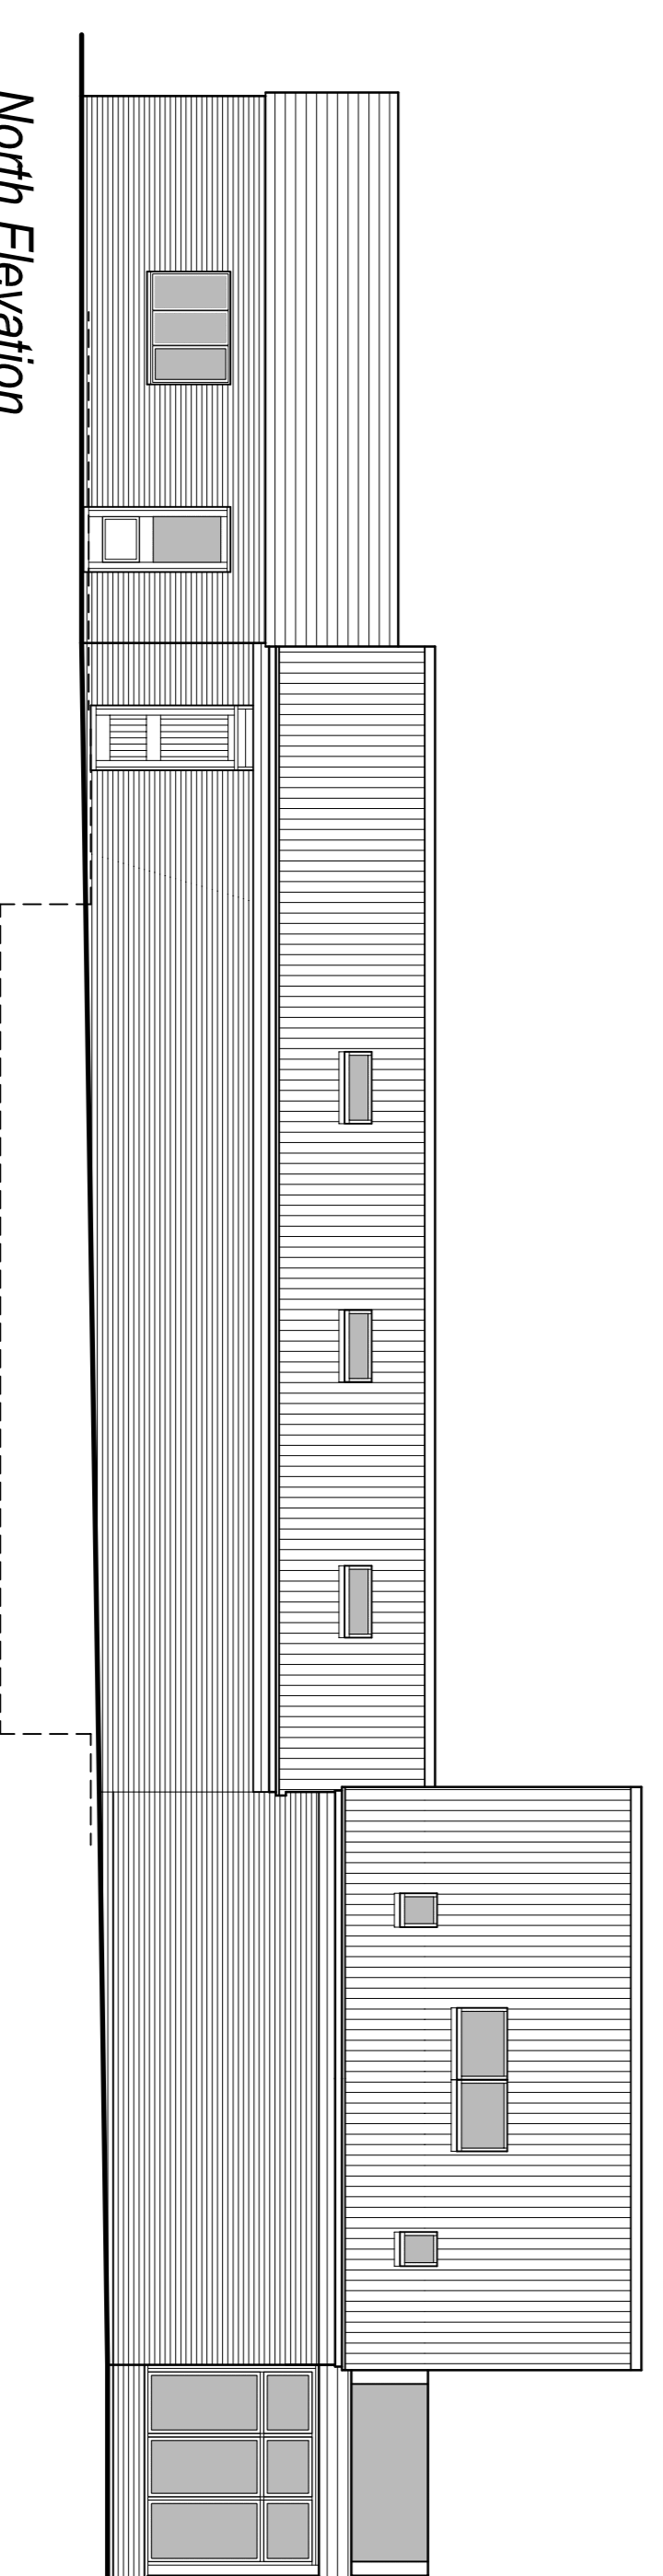

North Elevation
Scale 1:100

Status: **Existing**

SUFFOLK BUILDING DESIGN
Consulted Institute of
 Architectural Technologists
 Registered Practice

Domestic • Residential • Commercial

Tel : **01787 827200**
www.suffolk-building-design.co.uk
 11 East Street, Sudbury, Suffolk, CO10 2TP

Client: Mr S. Shakespeare Tanglewood, Lower Road, Botley, Sudbury CO10 7AB		Drawing Detail: Existing Floor Plan, Section & Elevation	
Project: Proposed Works to Swimming Pool		Date: Jun '21	Drawn: AIB
Number: 726.21.01		Scale: As Shown @ A1	Rev: .