

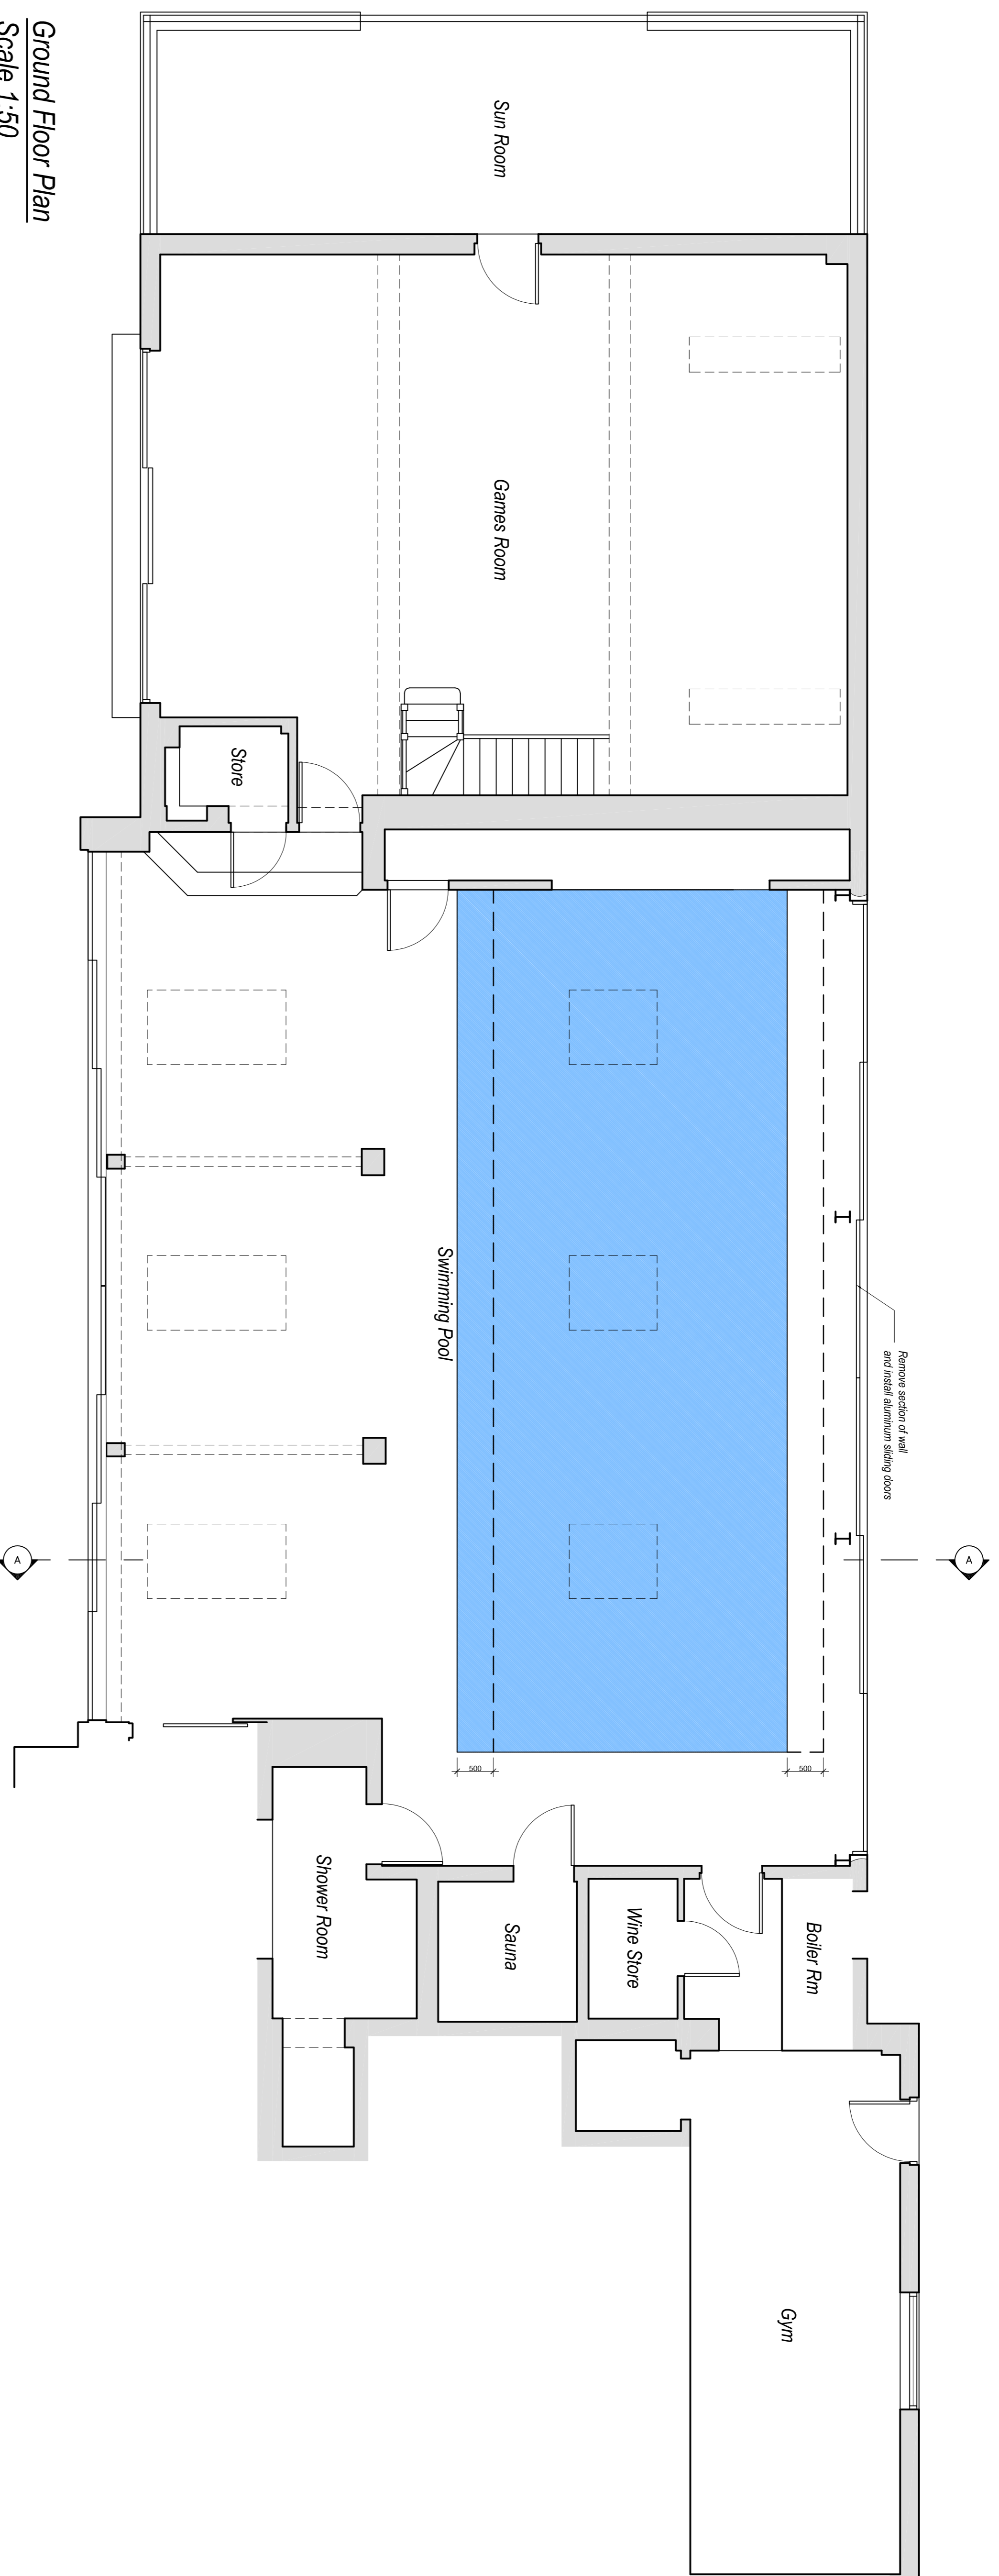



NOTES:

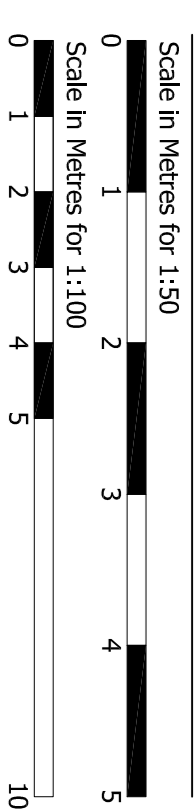

Ground Floor Plan
Scale 1:50
Proposed

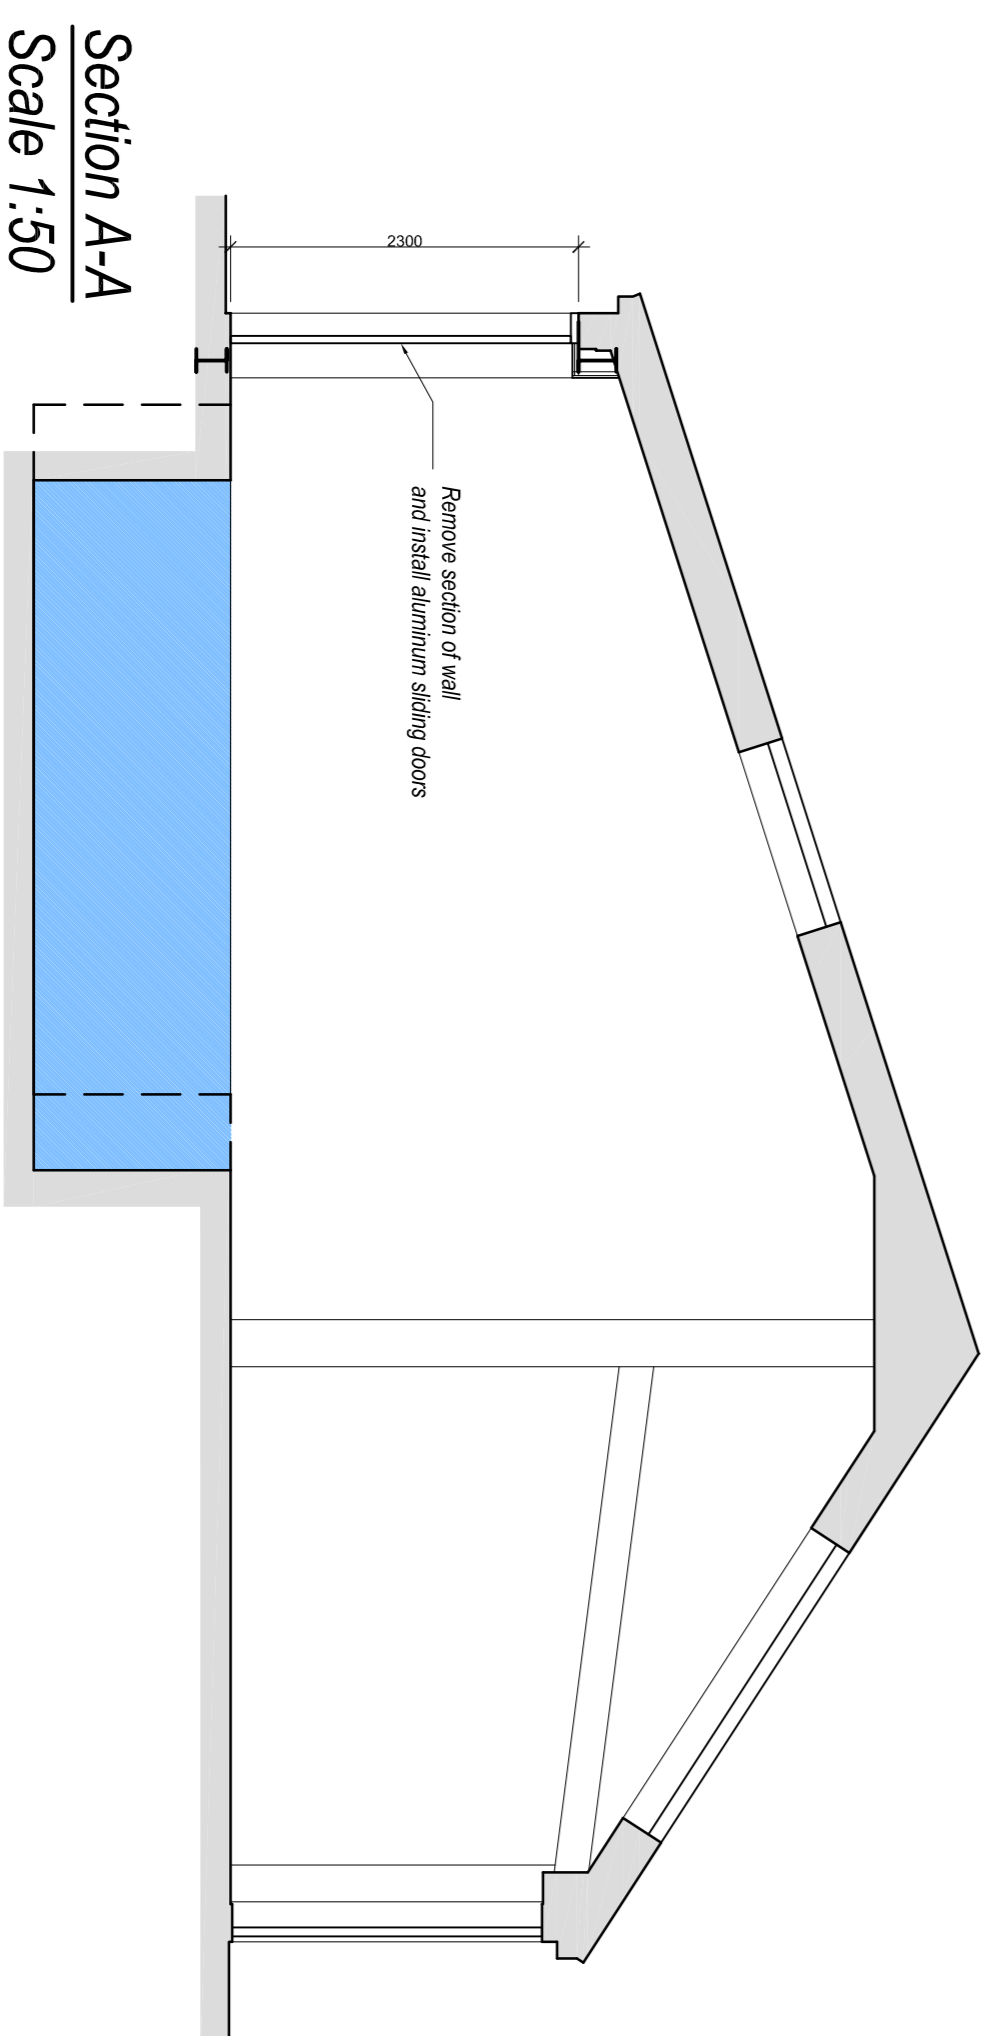

Section A-A
Scale 1:50

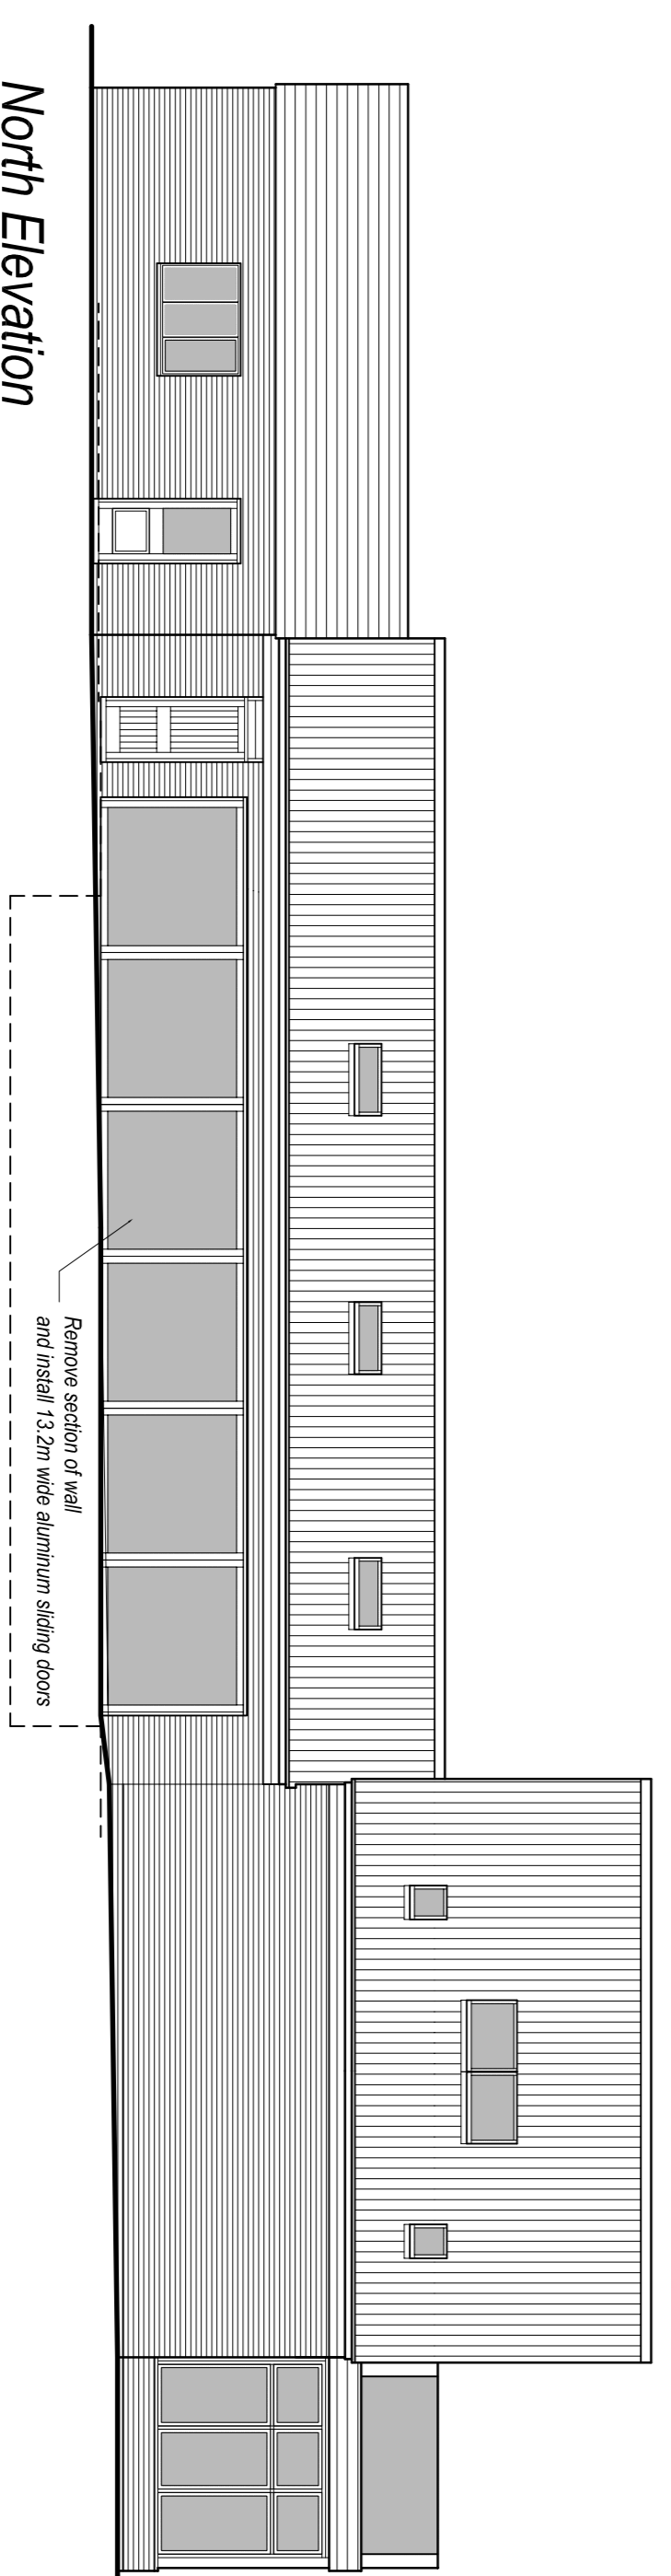

North Elevation
Scale 1:100

Status: **Lawful Development**

SUFFOLK BUILDING DESIGN
 Chartered Institute of Architectural Technologists Registered Practice
Tel : 01787 827200
 www.suffolk-building-design.co.uk
 11 East Street, Sudbury, Suffolk, CO10 2TP

Domestic • Residential • Commercial

Client: **Mr S. Shakespear**
 Tanglewood, Lower Road, Botley,
 Sudbury CO10 7AB

Project: **Proposed Works to Swimming Pool**

Drawing Details:		Drawing:	
Proposed Floor Plan, Section & Elevation		AIB	
Date:	Scale:	Date:	Revised:
Jun '21	As Shown @ A1		
Number:	726.21.02		