

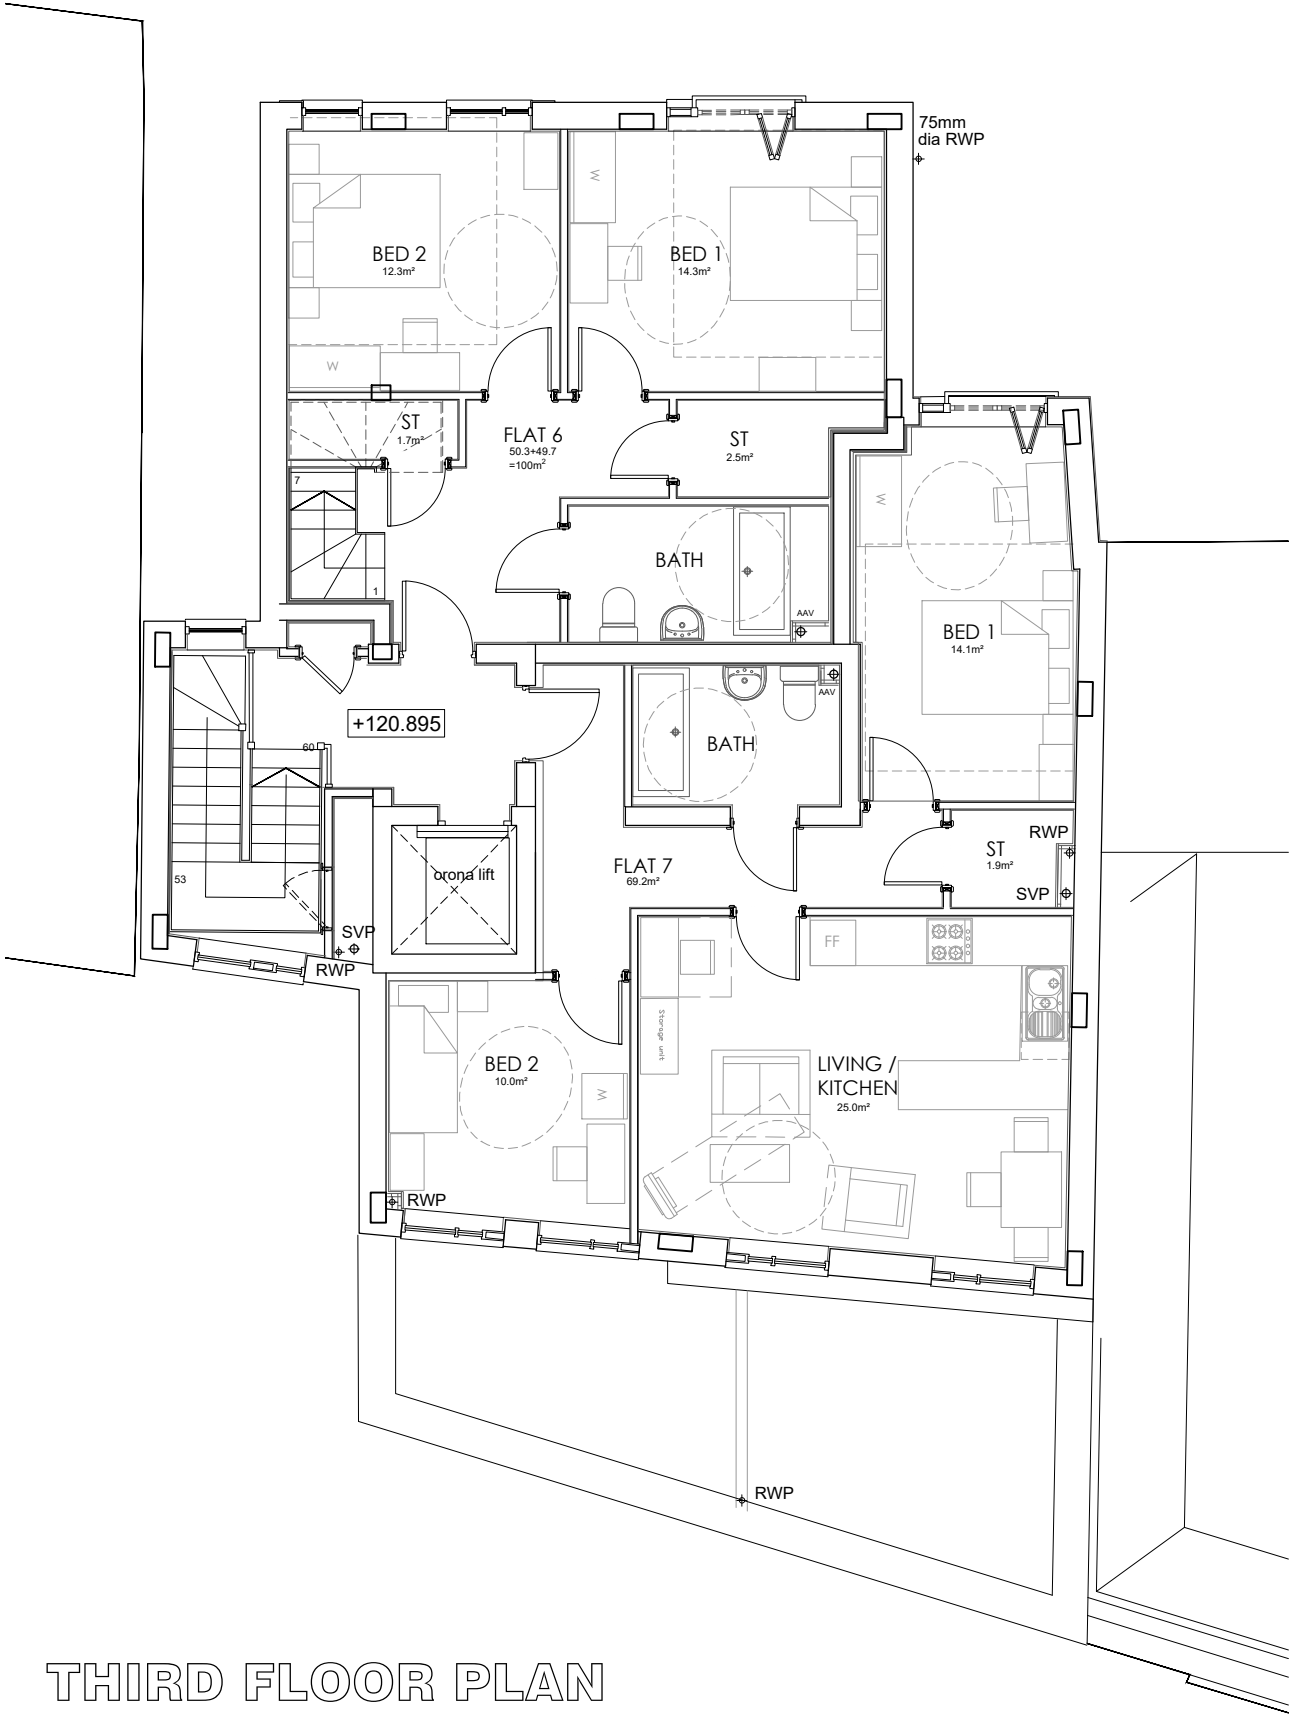


ACCOMMODATION SCHEDULE								
	LONDON PLAN REQUIREMENT	FLAT 1	FLAT 2	FLAT 3	FLAT 4	FLAT 5	FLAT 6	FLAT 7
3B/5P TWO STOREY	93m <sup>2</sup>	107.8m <sup>2</sup>					100m <sup>2</sup>	
1B/2P	50m <sup>2</sup>			50m <sup>2</sup>	50.3m <sup>2</sup>			
2B/3P	61m <sup>2</sup>		62.3m <sup>2</sup>			70.7m <sup>2</sup>		69.2m <sup>2</sup>

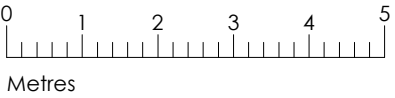

THIRD FLOOR PLAN  
SCALE 1:100

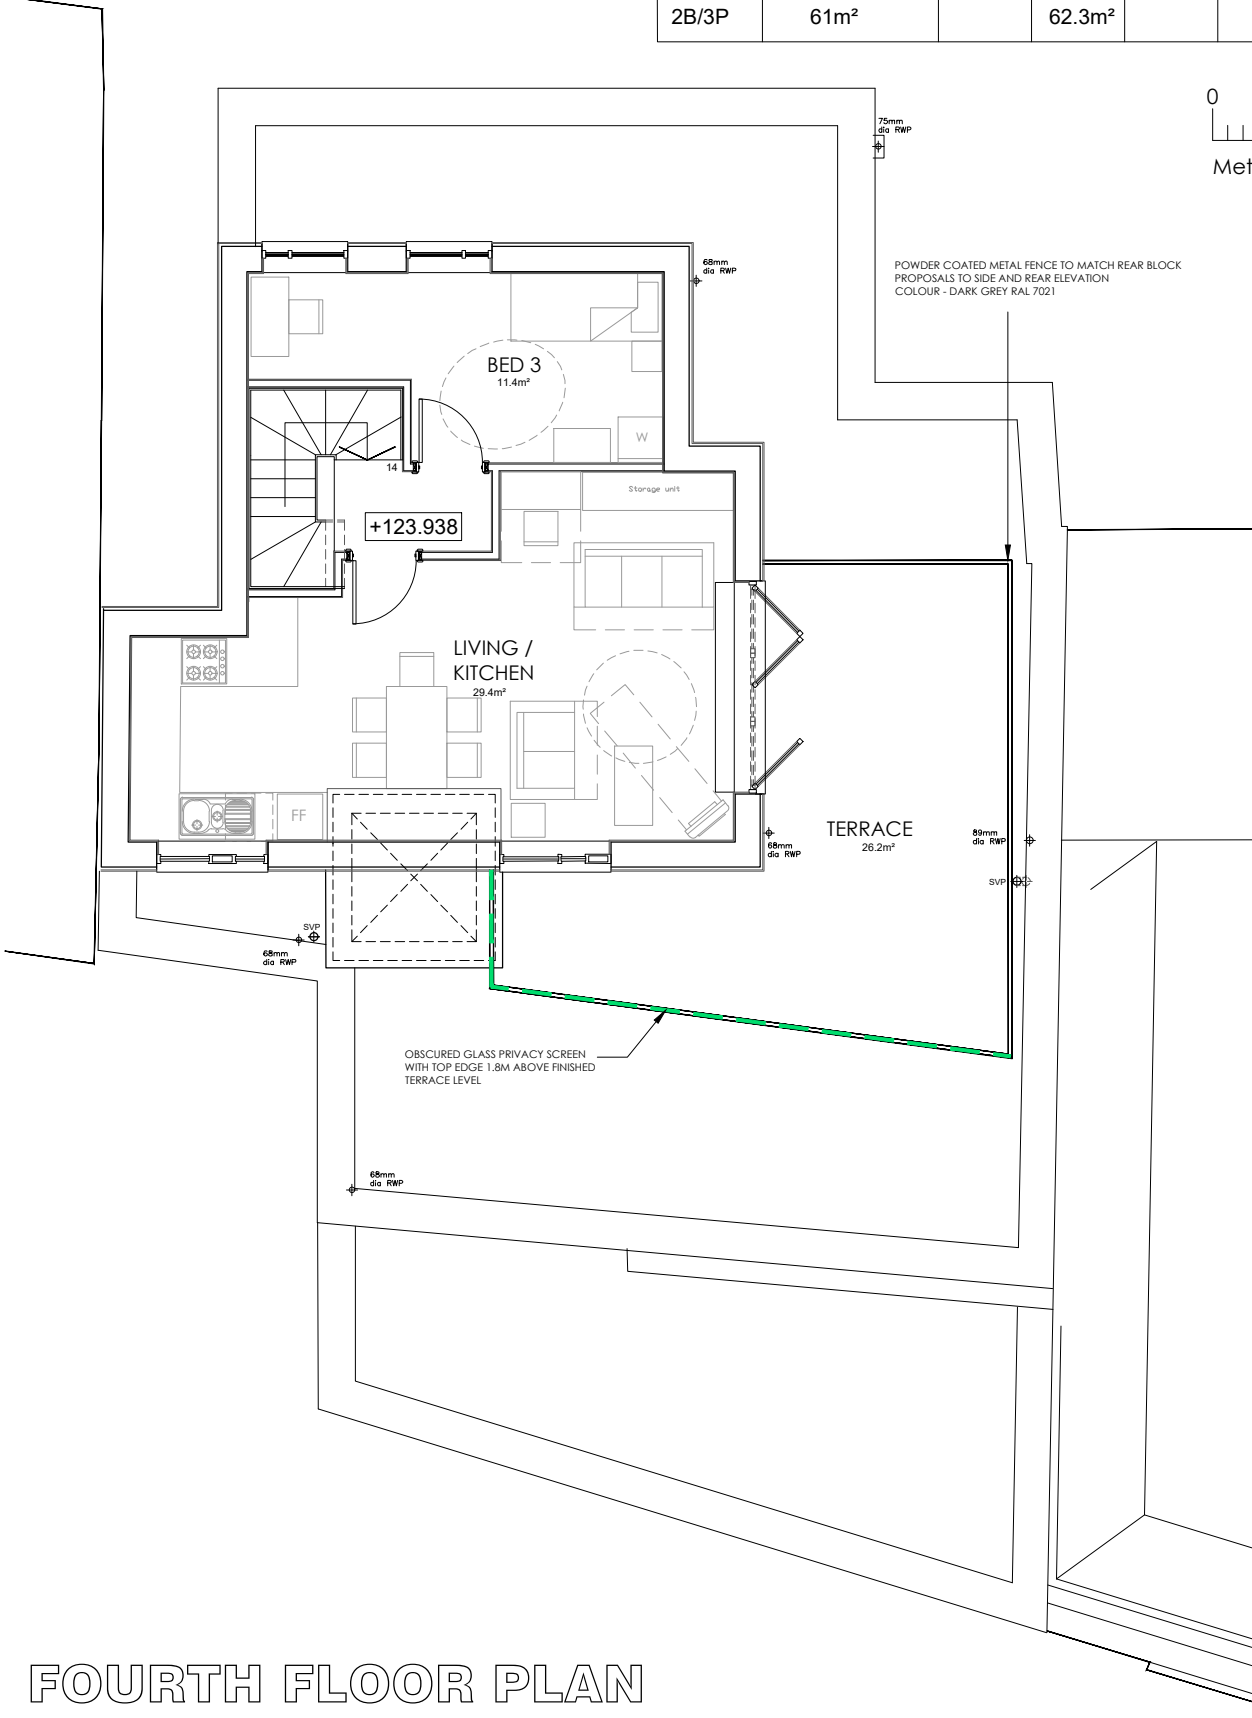

FOURTH FLOOR PLAN  
SCALE 1:100

Rev	Date	Comments
<b>PLANNING</b>		
Client AVF DEVELOPMENTS		
Project 69-71 CHURCH ROAD ANERLEY CRYSTAL PALACE SE19 2TA		
Title PROPOSED PLANS THIRD AND FOURTH		
Project No. <b>7451</b>	Date MAY 2021	
Drawing No. 7451-PD-202	Revision	
Scale 1:100 @ A3	Drawn MN	Check RC

Nepical House, London Road,  
Waltham Heath, Kent, TN15 7HS  
phone: 01732 753333  
fax: 01732 753334  
info@offsetarchitects.co.uk  
www.offsetarchitects.co.uk

