



| ACCOMMODATION SCHEDULE | | | | | | | | |
|------------------------|-------------------------|---------------------|--------------------|------------------|--------------------|--------------------|-------------------|--------------------|
| | LONDON PLAN REQUIREMENT | FLAT 1 | FLAT 2 | FLAT 3 | FLAT 4 | FLAT 5 | FLAT 6 | FLAT 7 |
| 3B/5P TWO STOREY | 93m ² | 107.8m ² | | | | | 100m ² | |
| 1B/2P | 50m ² | | | 50m ² | 50.3m ² | | | |
| 2B/3P | 61m ² | | 62.3m ² | | | 70.7m ² | | 69.2m ² |

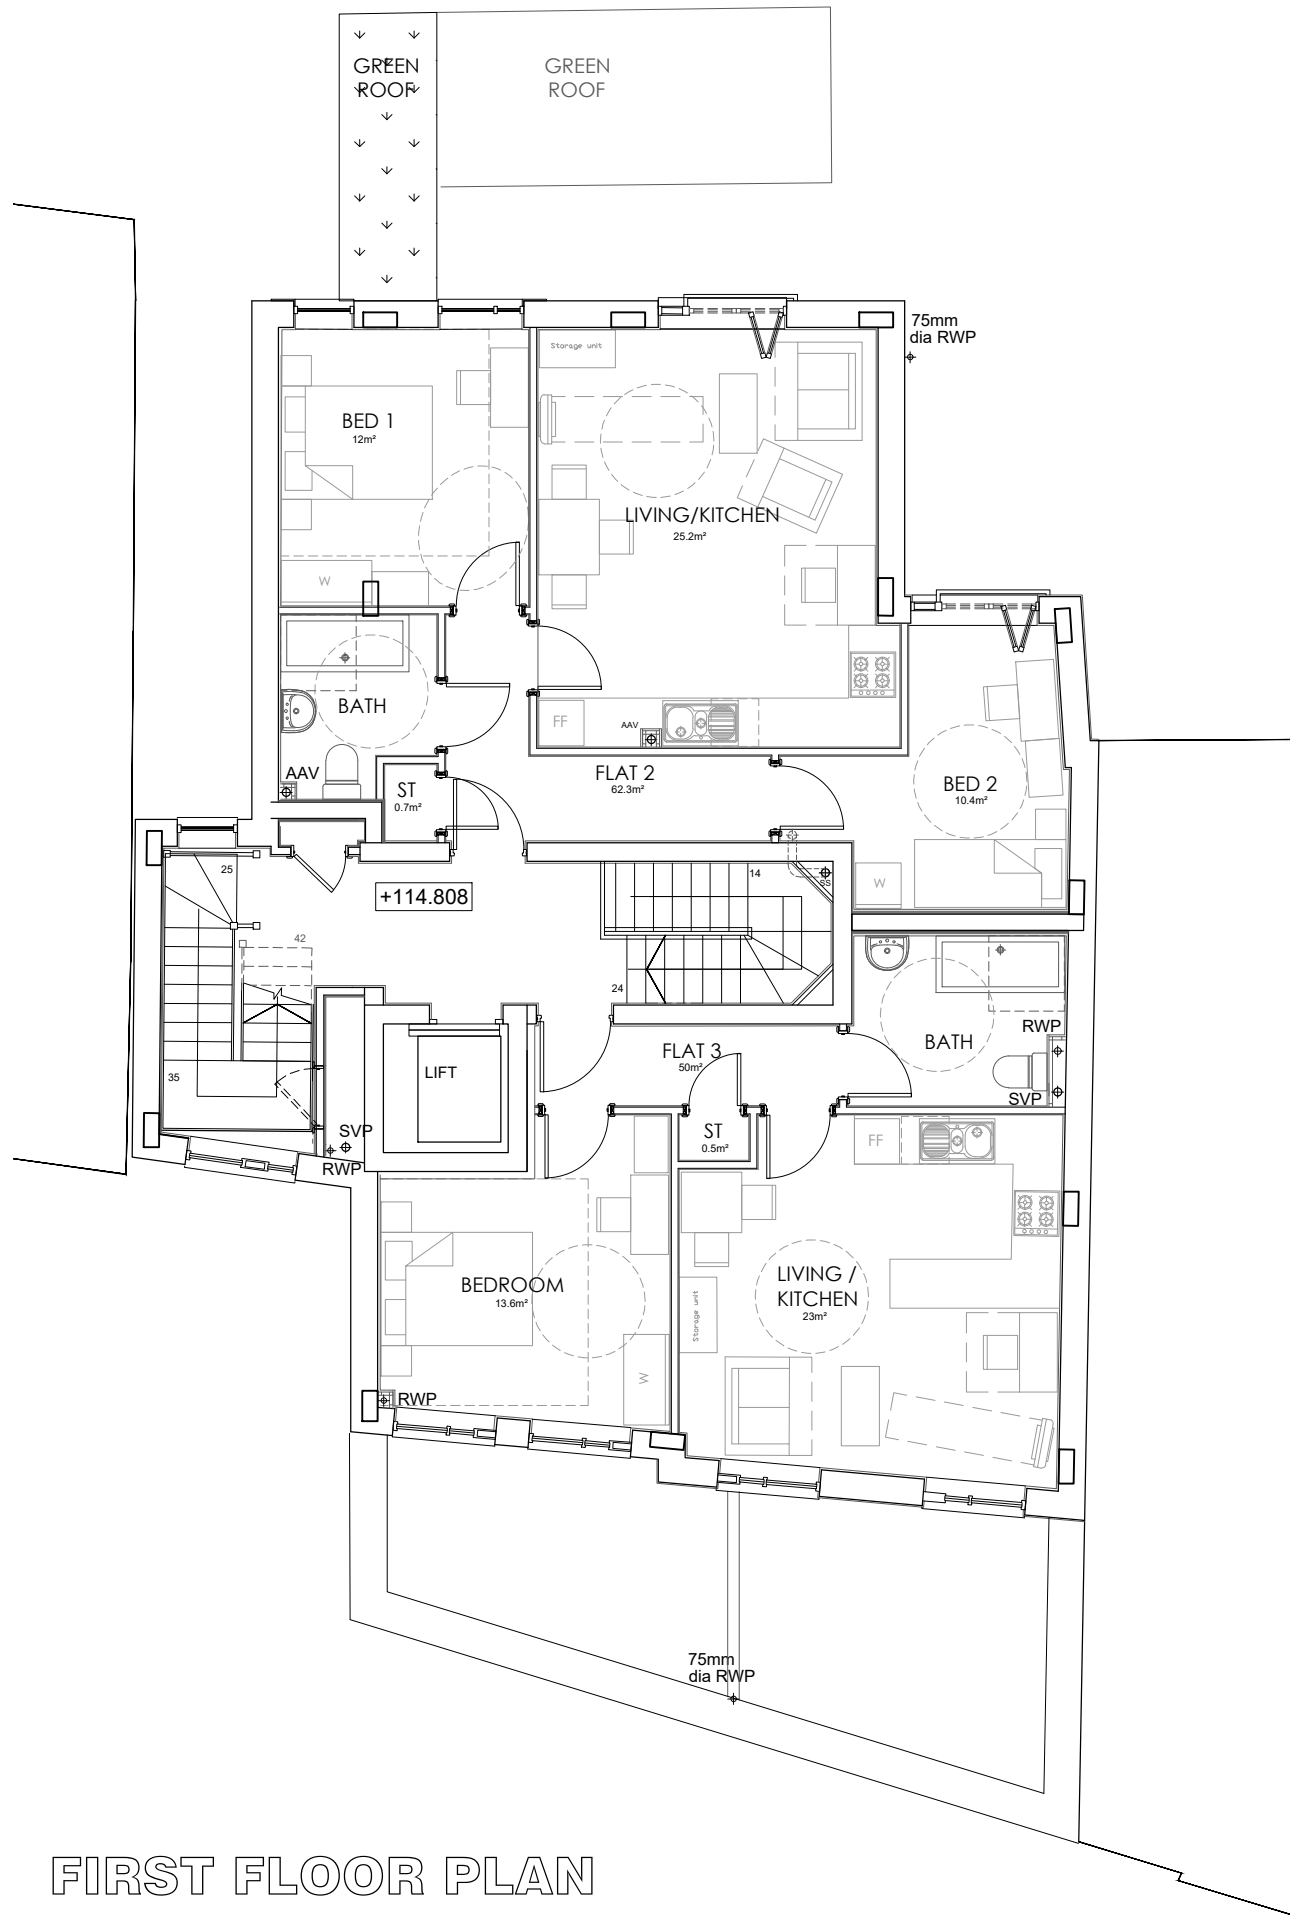

FIRST FLOOR PLAN
SCALE 1:100

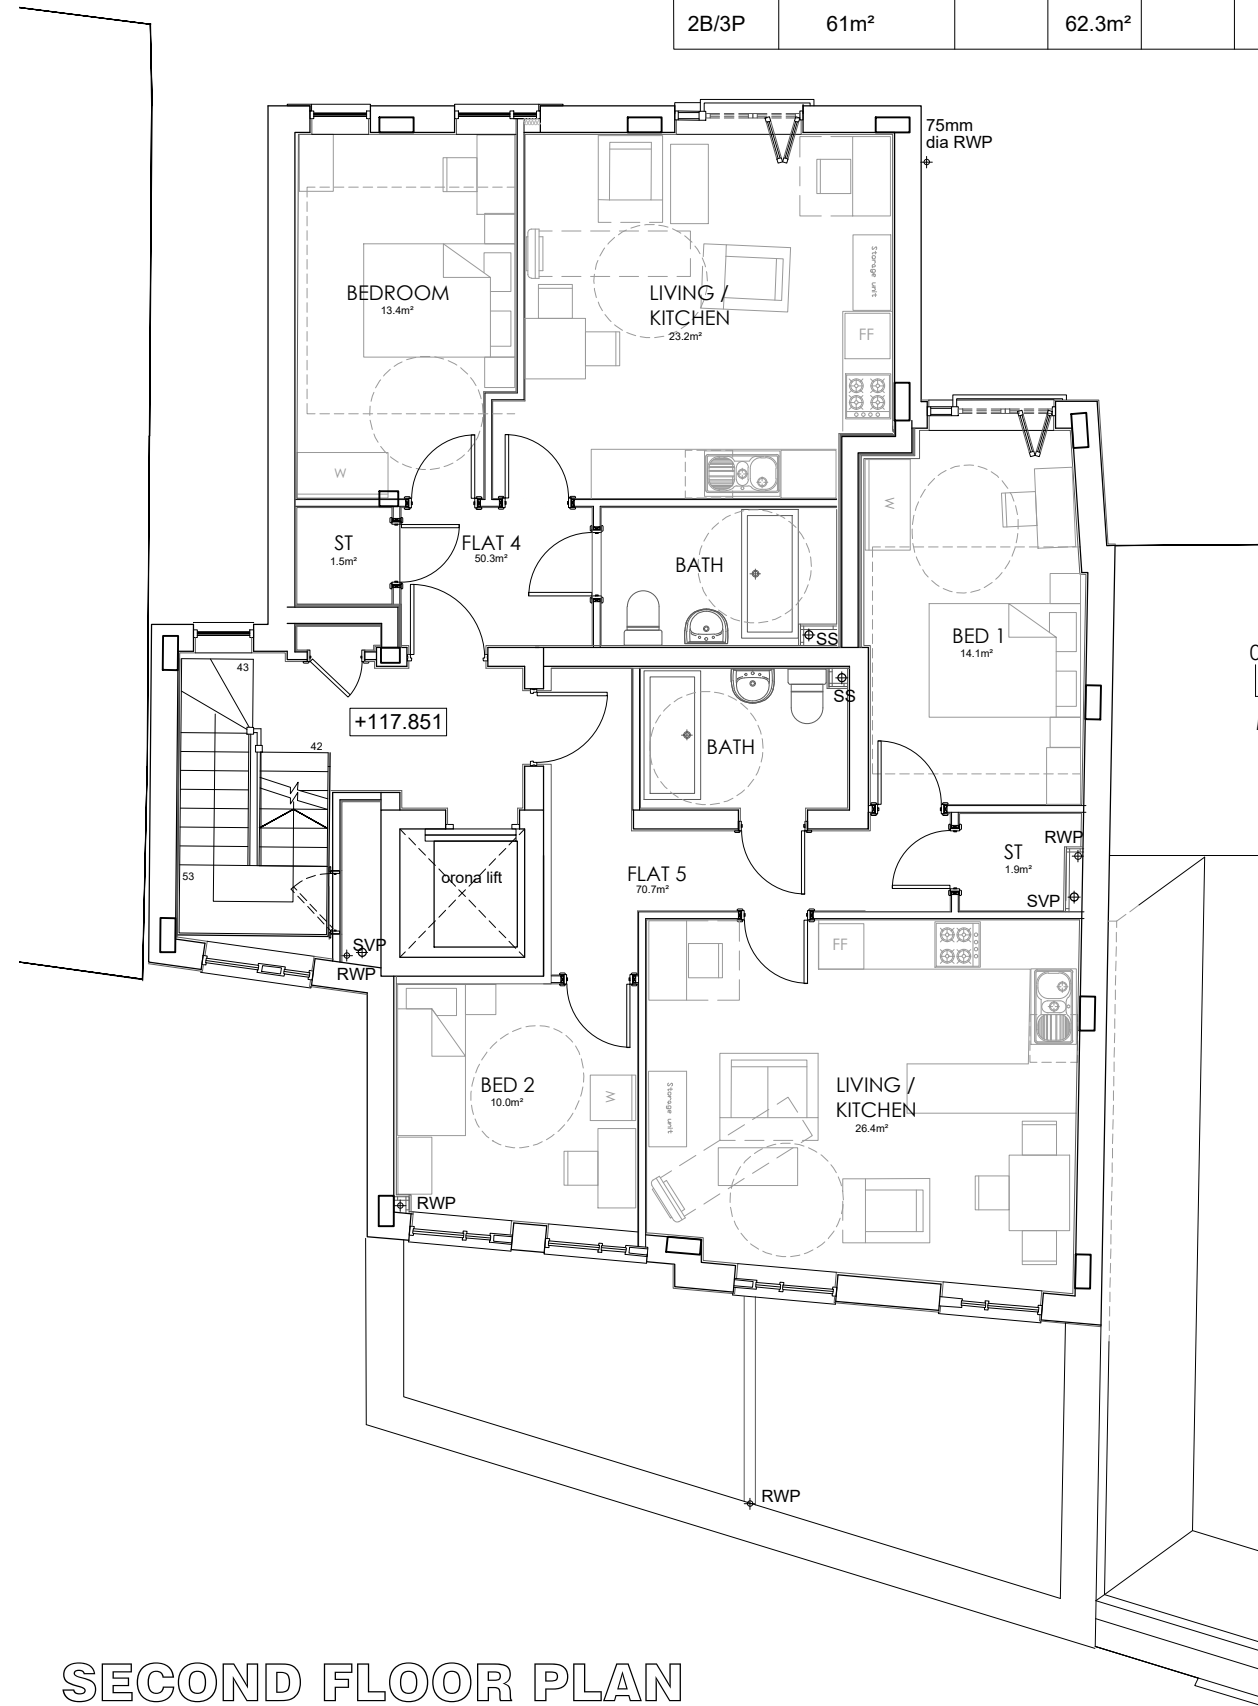

SECOND FLOOR PLAN
SCALE 1:100

| Rev | Date | Comments |
|-----------------|------|----------|
| PLANNING | | |

Client
AVF DEVELOPMENTS

Project
69-71 CHURCH ROAD
ANERLEY
CRYSTAL PALACE
SE19 2TA

Title
PROPOSED PLANS
FIRST AND SECOND

| | |
|-------------|----------|
| Project No. | Date |
| 7451 | MAY 2021 |
| Drawing No. | Revision |
| 7451-PD-201 | |
| Scale | Drawn |
| 1:100 @ A3 | MN |
| | Check |
| | RC |

Nepical House, London Road,
Waltham Heath, Kent, TN15 7ES
phone: 01732 753333
fax: 01732 753334
info@offsetarchitects.co.uk
www.offsetarchitects.co.uk

