

17 June 2021

The Grange Hotel

1 Clifton, York YO30 6AA
Planning Application & Listed Building Consent

J a
K



Studio

17 June 2021

Existing Drawings


J a
K

Studio

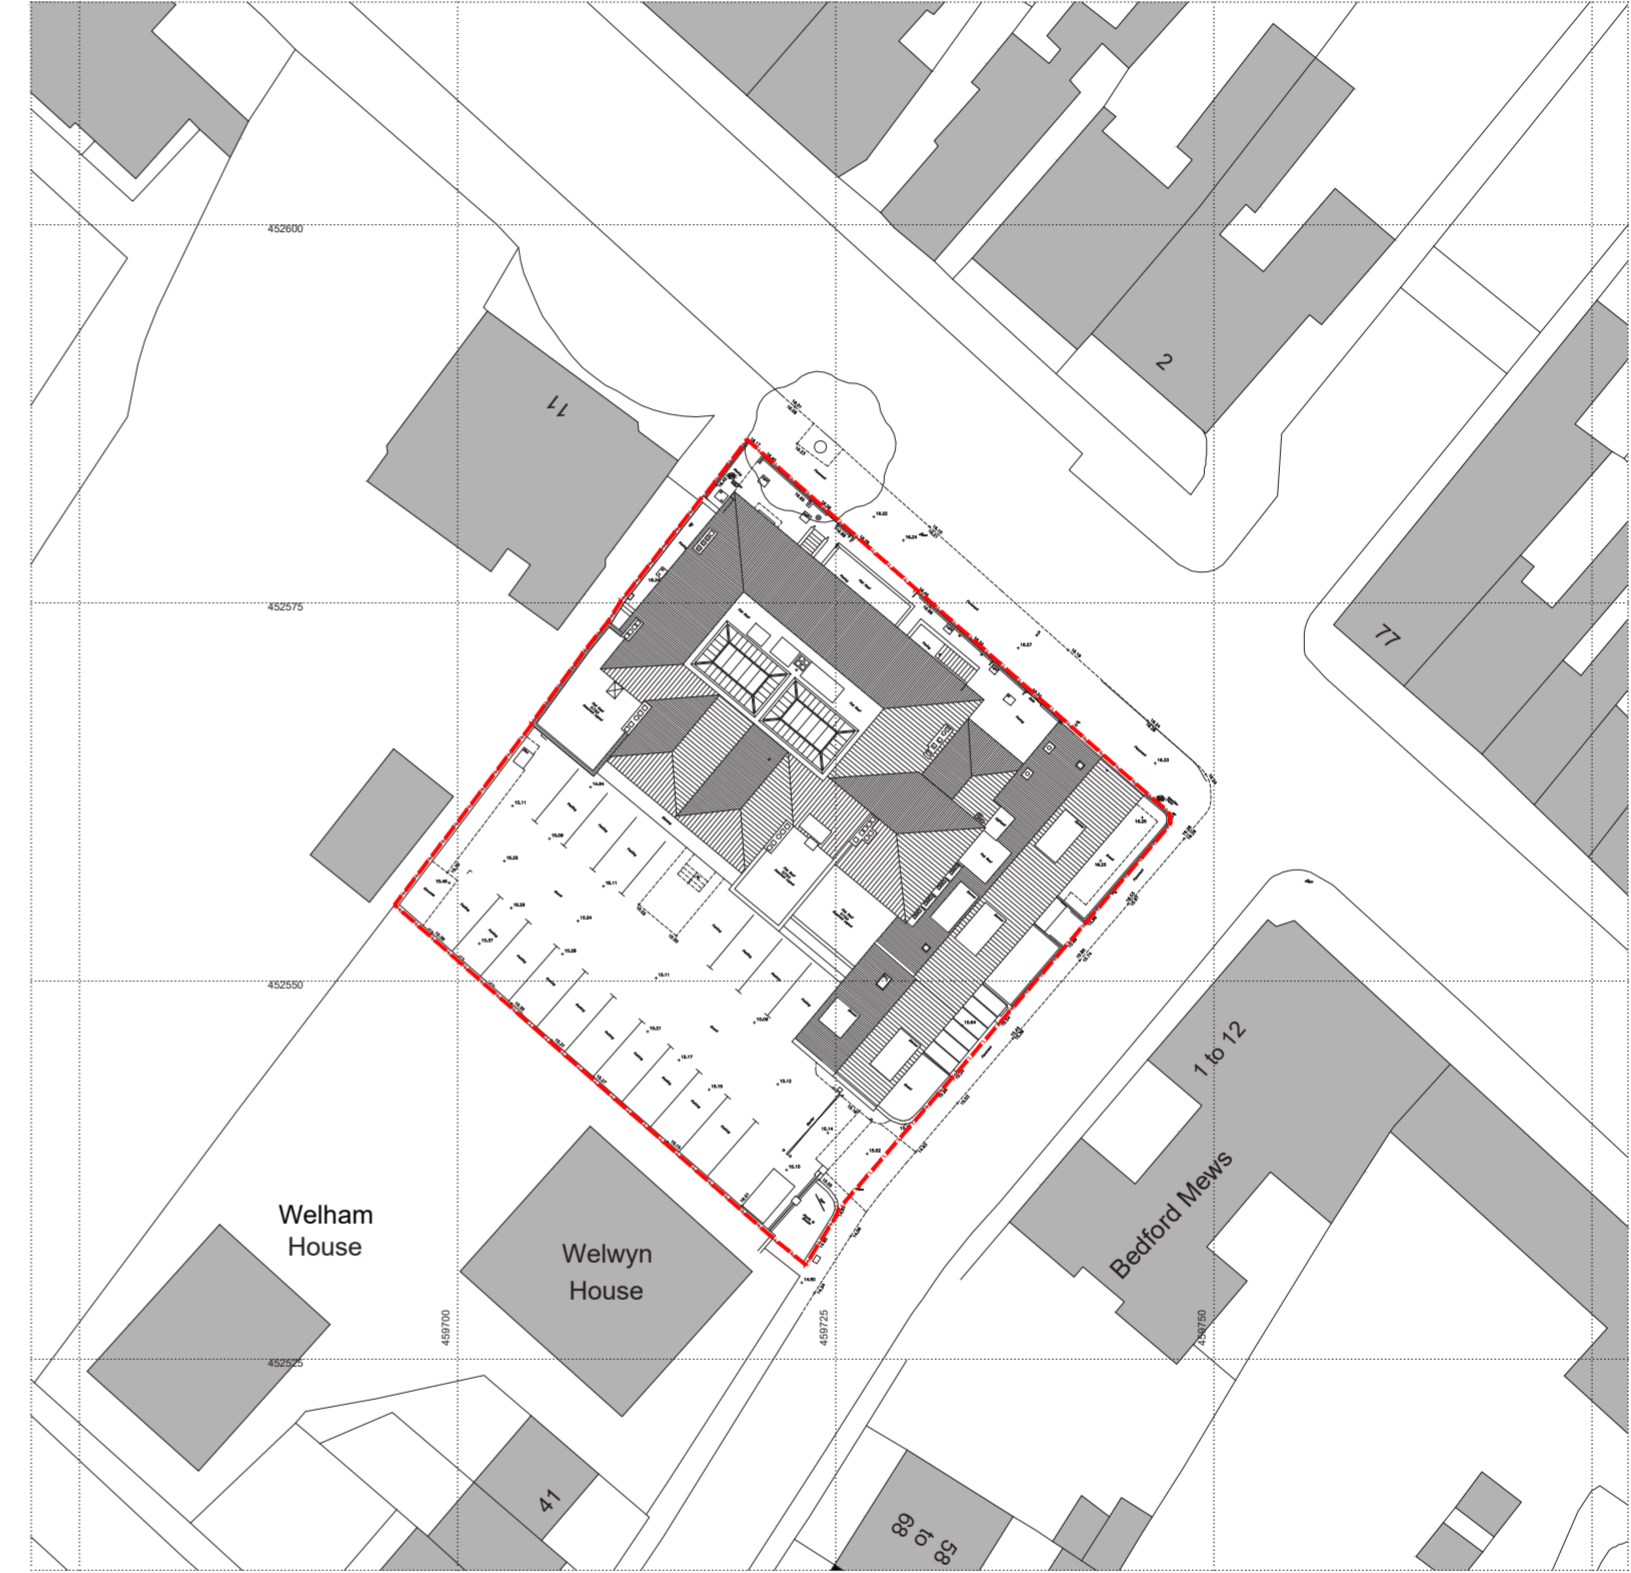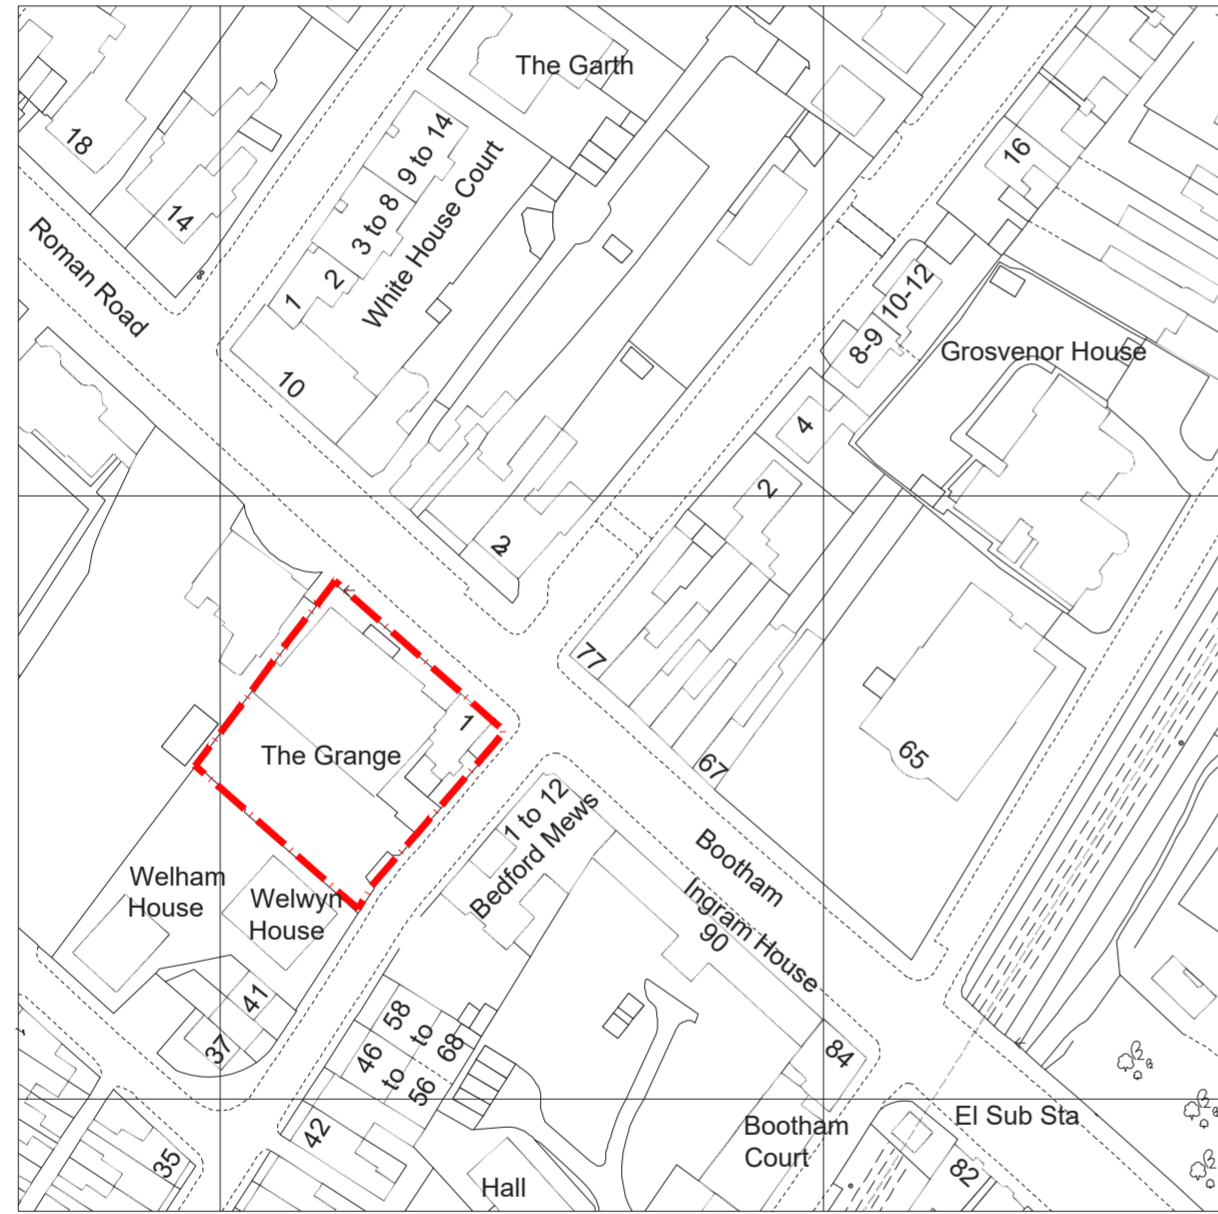

Ordnance Survey, (c) Crown Copyright 2021. All rights reserved. Licence number 100022432

001
01 Existing Location Plan
Scale 1:1250 @ A2

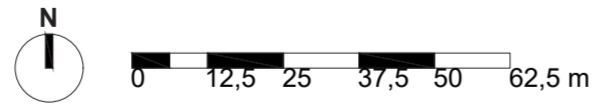

001
01 Existing Site Plan
Scale 1:500 @ A2




1. DO NOT SCALE DRAWINGS. All dimensions to be checked on site. Errors to be reported immediately to architect. To be read in conjunction with all relevant architects services and engineers drawings.
2. Contractors, sub-contractors and suppliers to verify any critical dimensions on site prior to fabrication of any building element. Any discrepancies to be reported to the architect.
3. This drawing to be read in conjunction with all relevant specifications. Engineers and specialist consultant information and any discrepancies reported prior to installation.
Copyright of JaK Studio


Revisions
REV A - 28.6.21 - Location plan revision

Key - Plans/Sections

	JaK Studio LLP 1 Clifton, York YO30 6AA 01904 200 200 01904 200 202		The Grange Hotel Project: 1 Clifton, York YO30 6AA	
	Job No. 7771 DWG BY ES	Status: Planning Date: 06/21	Title: Existing Location Plan	Scale: 1:1250 @ A2 Drawing No: 7771_001 Rev: A

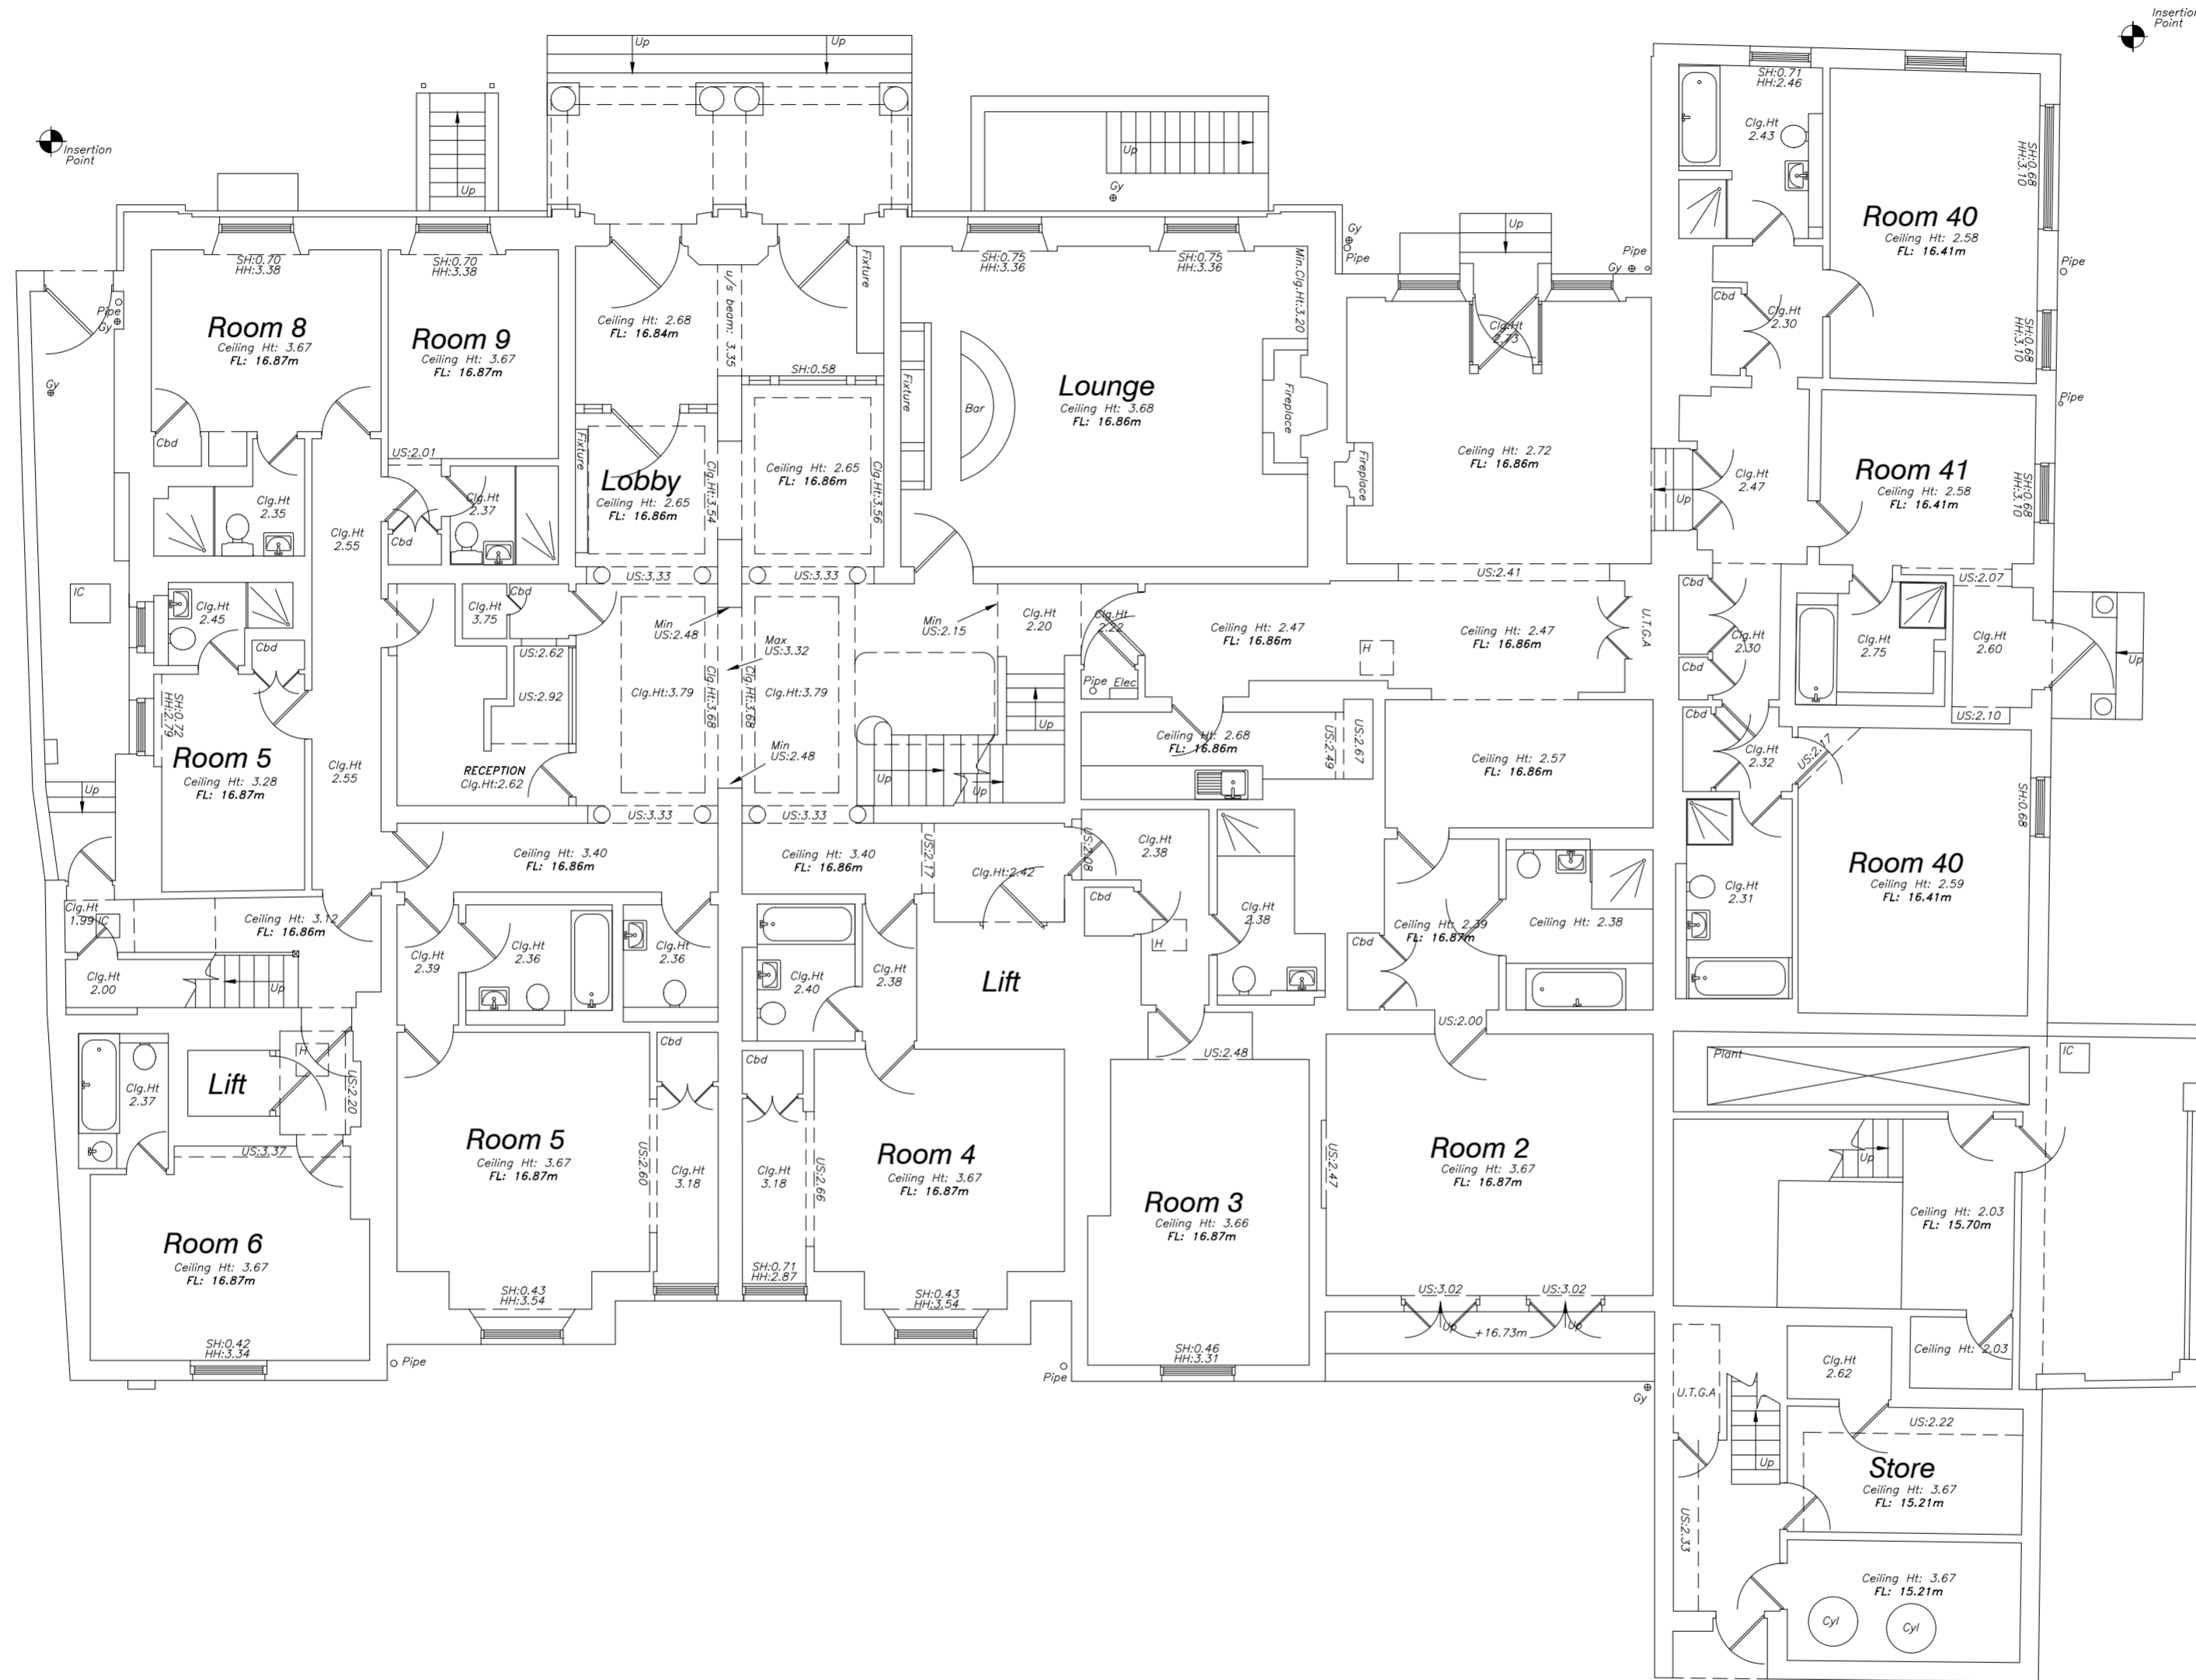

002 Existing Ground Floor Plan
01 Scale 1:100 @ A2

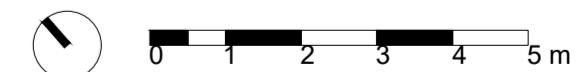


1. DO NOT SCALE DRAWINGS. All dimensions to be checked on site. Errors to be reported immediately to architect. To be read in conjunction with all relevant architects services and engineers drawings.
 2. Contractors, sub-contractors and suppliers to verify any critical dimensions on site prior to fabrication of any building element. Any discrepancies to be reported to the architect.
 3. This drawing to be read in conjunction with all relevant specifications, Engineers and specialist consultant information and any discrepancies reported prior to installation.
 Copyright of JaK Studio


Revisions

Key - Plans/Sections

JaK	JaK Studio LLP 100 Victoria Road London SE18 6JF		The Grange Hotel	
	Project: 1 Clifton, York YO30 6AA		Title: Existing Ground Floor Plan	
Job No. 7771	Status: Planning	Scale: 1:50 @ A0 1:100 @ A2	Drawing No. 7771_002	Rev.
DWG BY: ES	Date: 06/21			

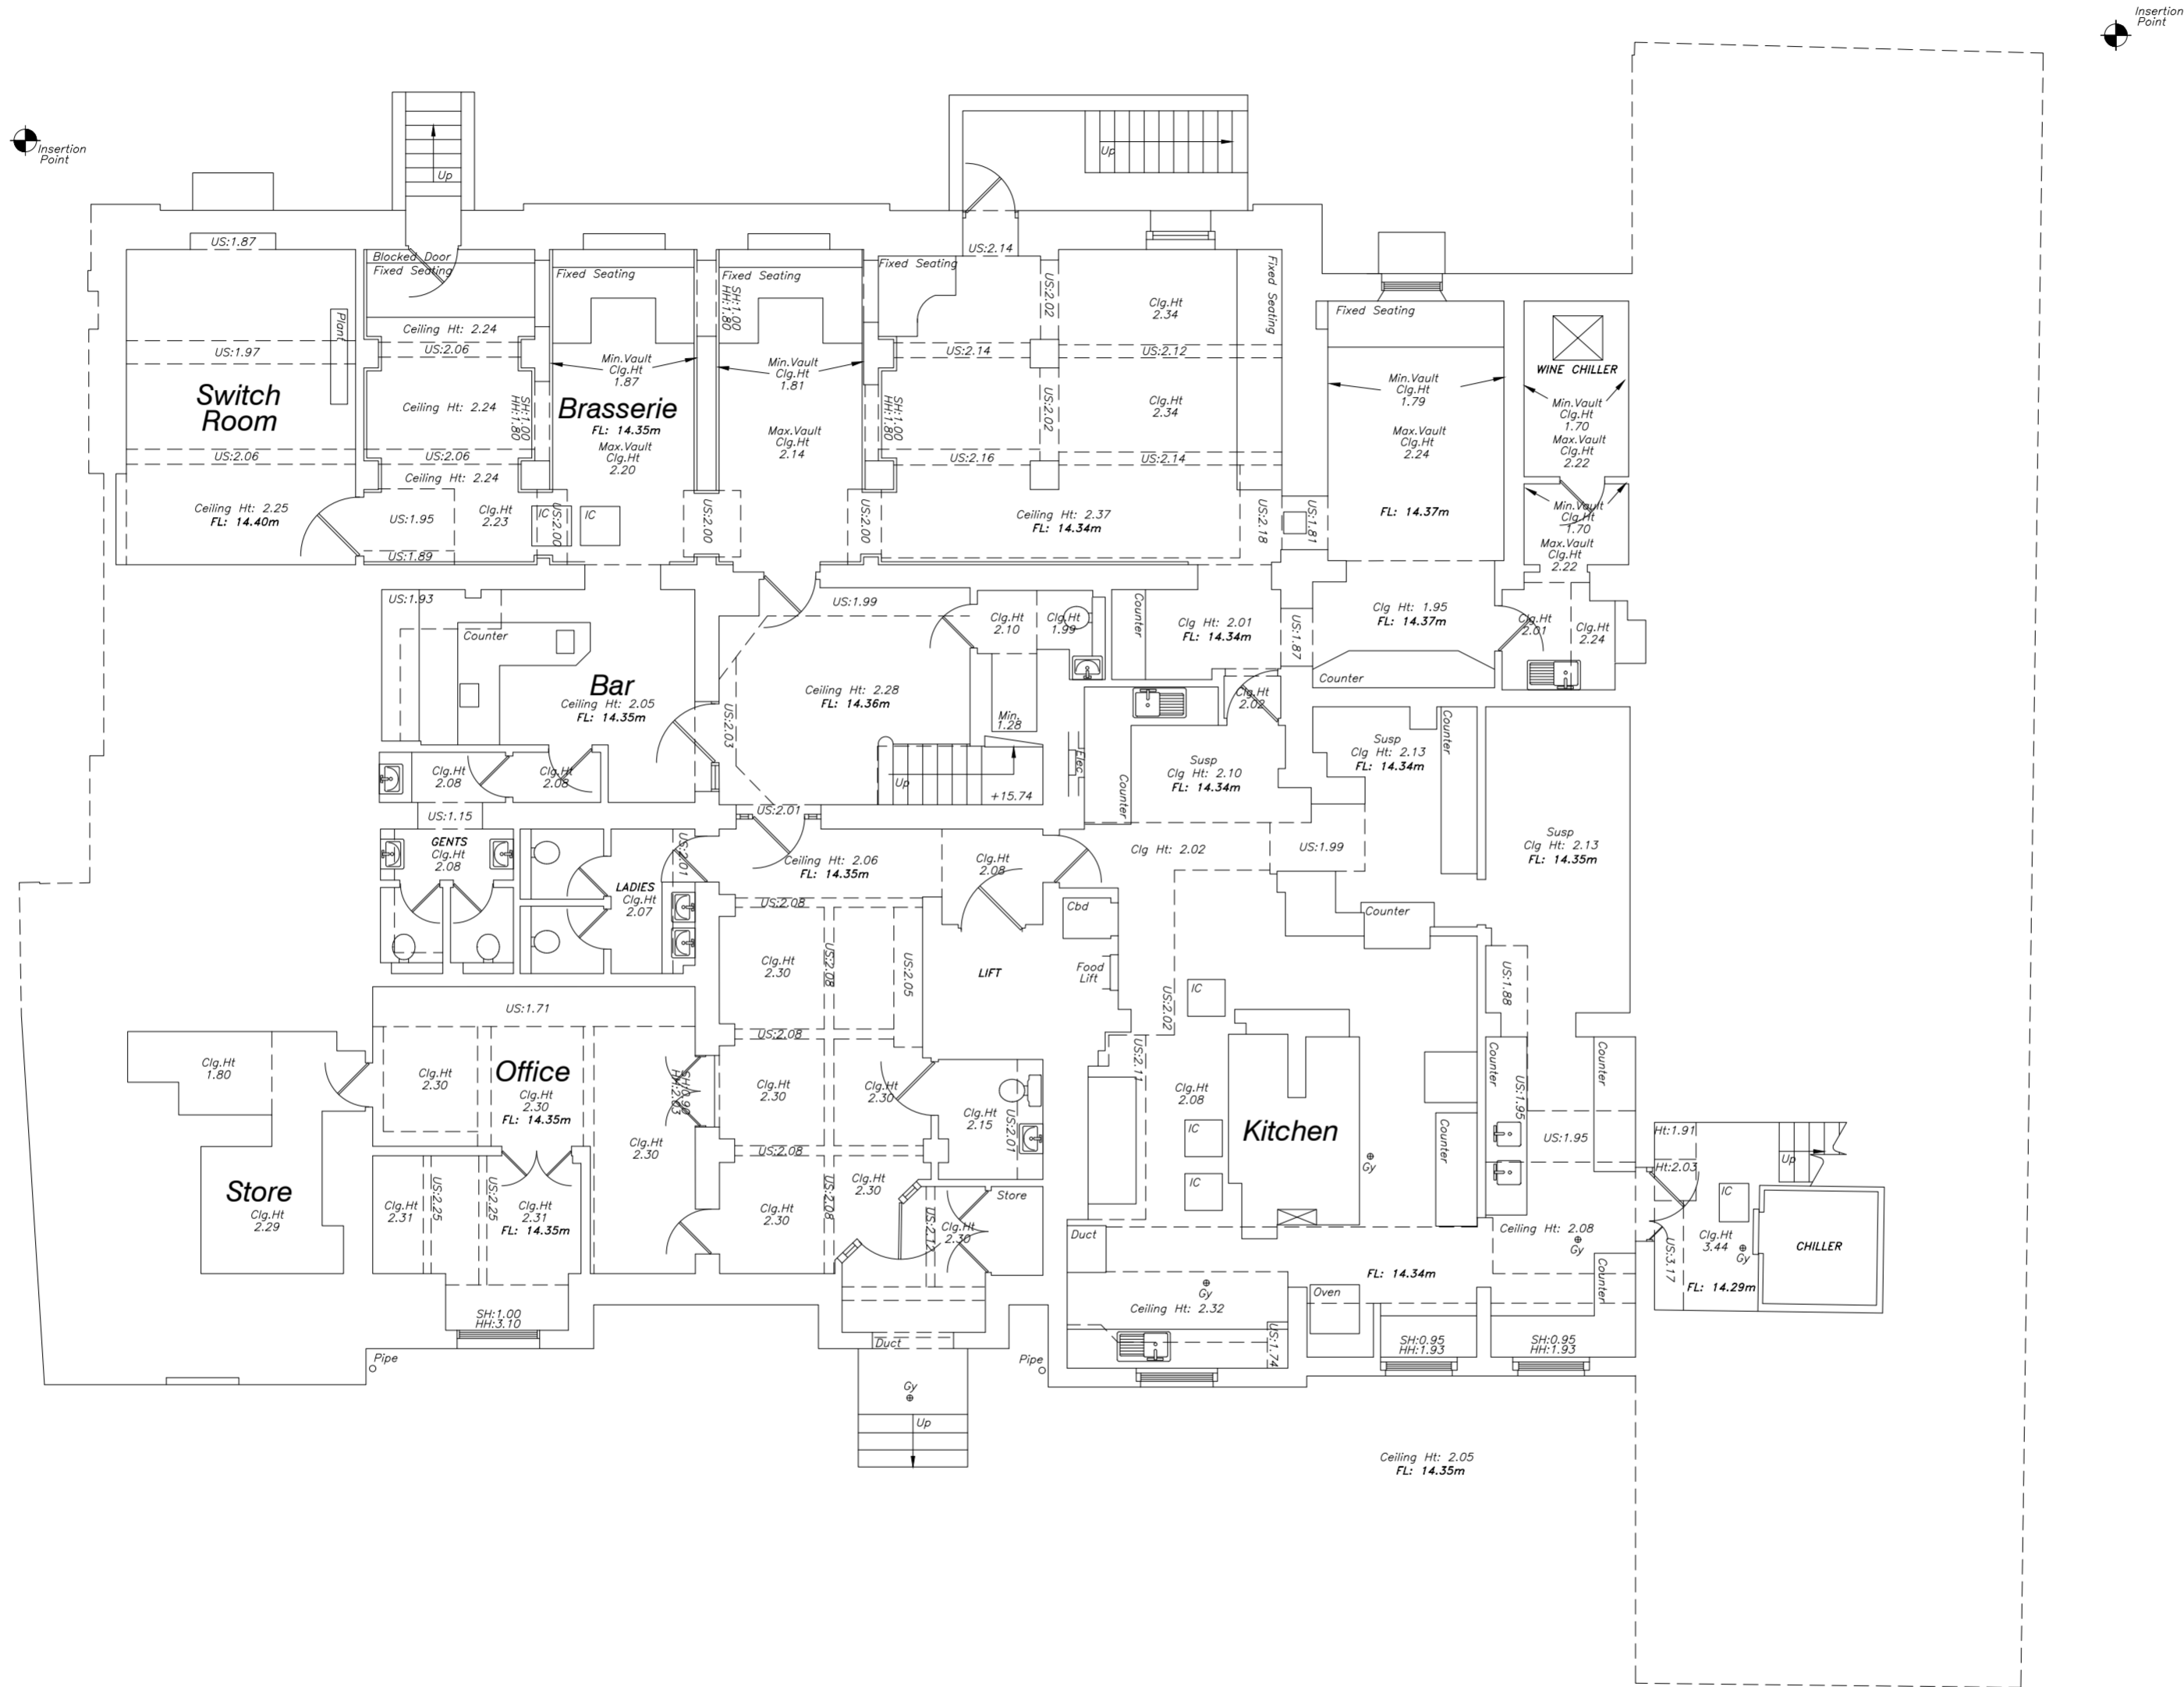

003 Existing Basement Plan
01 Scale 1:100 @ A2

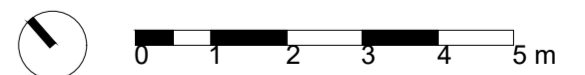


1. DO NOT SCALE DRAWINGS. All dimensions to be checked on site. Errors to be reported immediately to architect. To be read in conjunction with all relevant architects services and engineers drawings.
 2. Contractors, sub-contractors and suppliers to verify any critical dimensions on site prior to fabrication of any building element. Any discrepancies to be reported to the architect.
 3. This drawing to be read in conjunction with all relevant specifications, Engineers and specialist consultant information and any discrepancies reported prior to installation.
 Copyright of JaK Studio

Revisions

Key - Plans/Sections

Ja K	JaK Studio LLP info@jakstudio.co.uk 020 440 208 240 0208 020 440 208 240 0202 Studio 20 20-41 Poplar Way London W10 0DQ		The Grange Hotel	
	Project 1 Clifton, York YO30 6AA		Title Existing Basement Plan	
Job No. 7771	Status Planning	Scale 1:50 @ A0 1:100 @ A2	Drawing No. 7771_003	Rev.
DWG BY ES	Date 06/21			

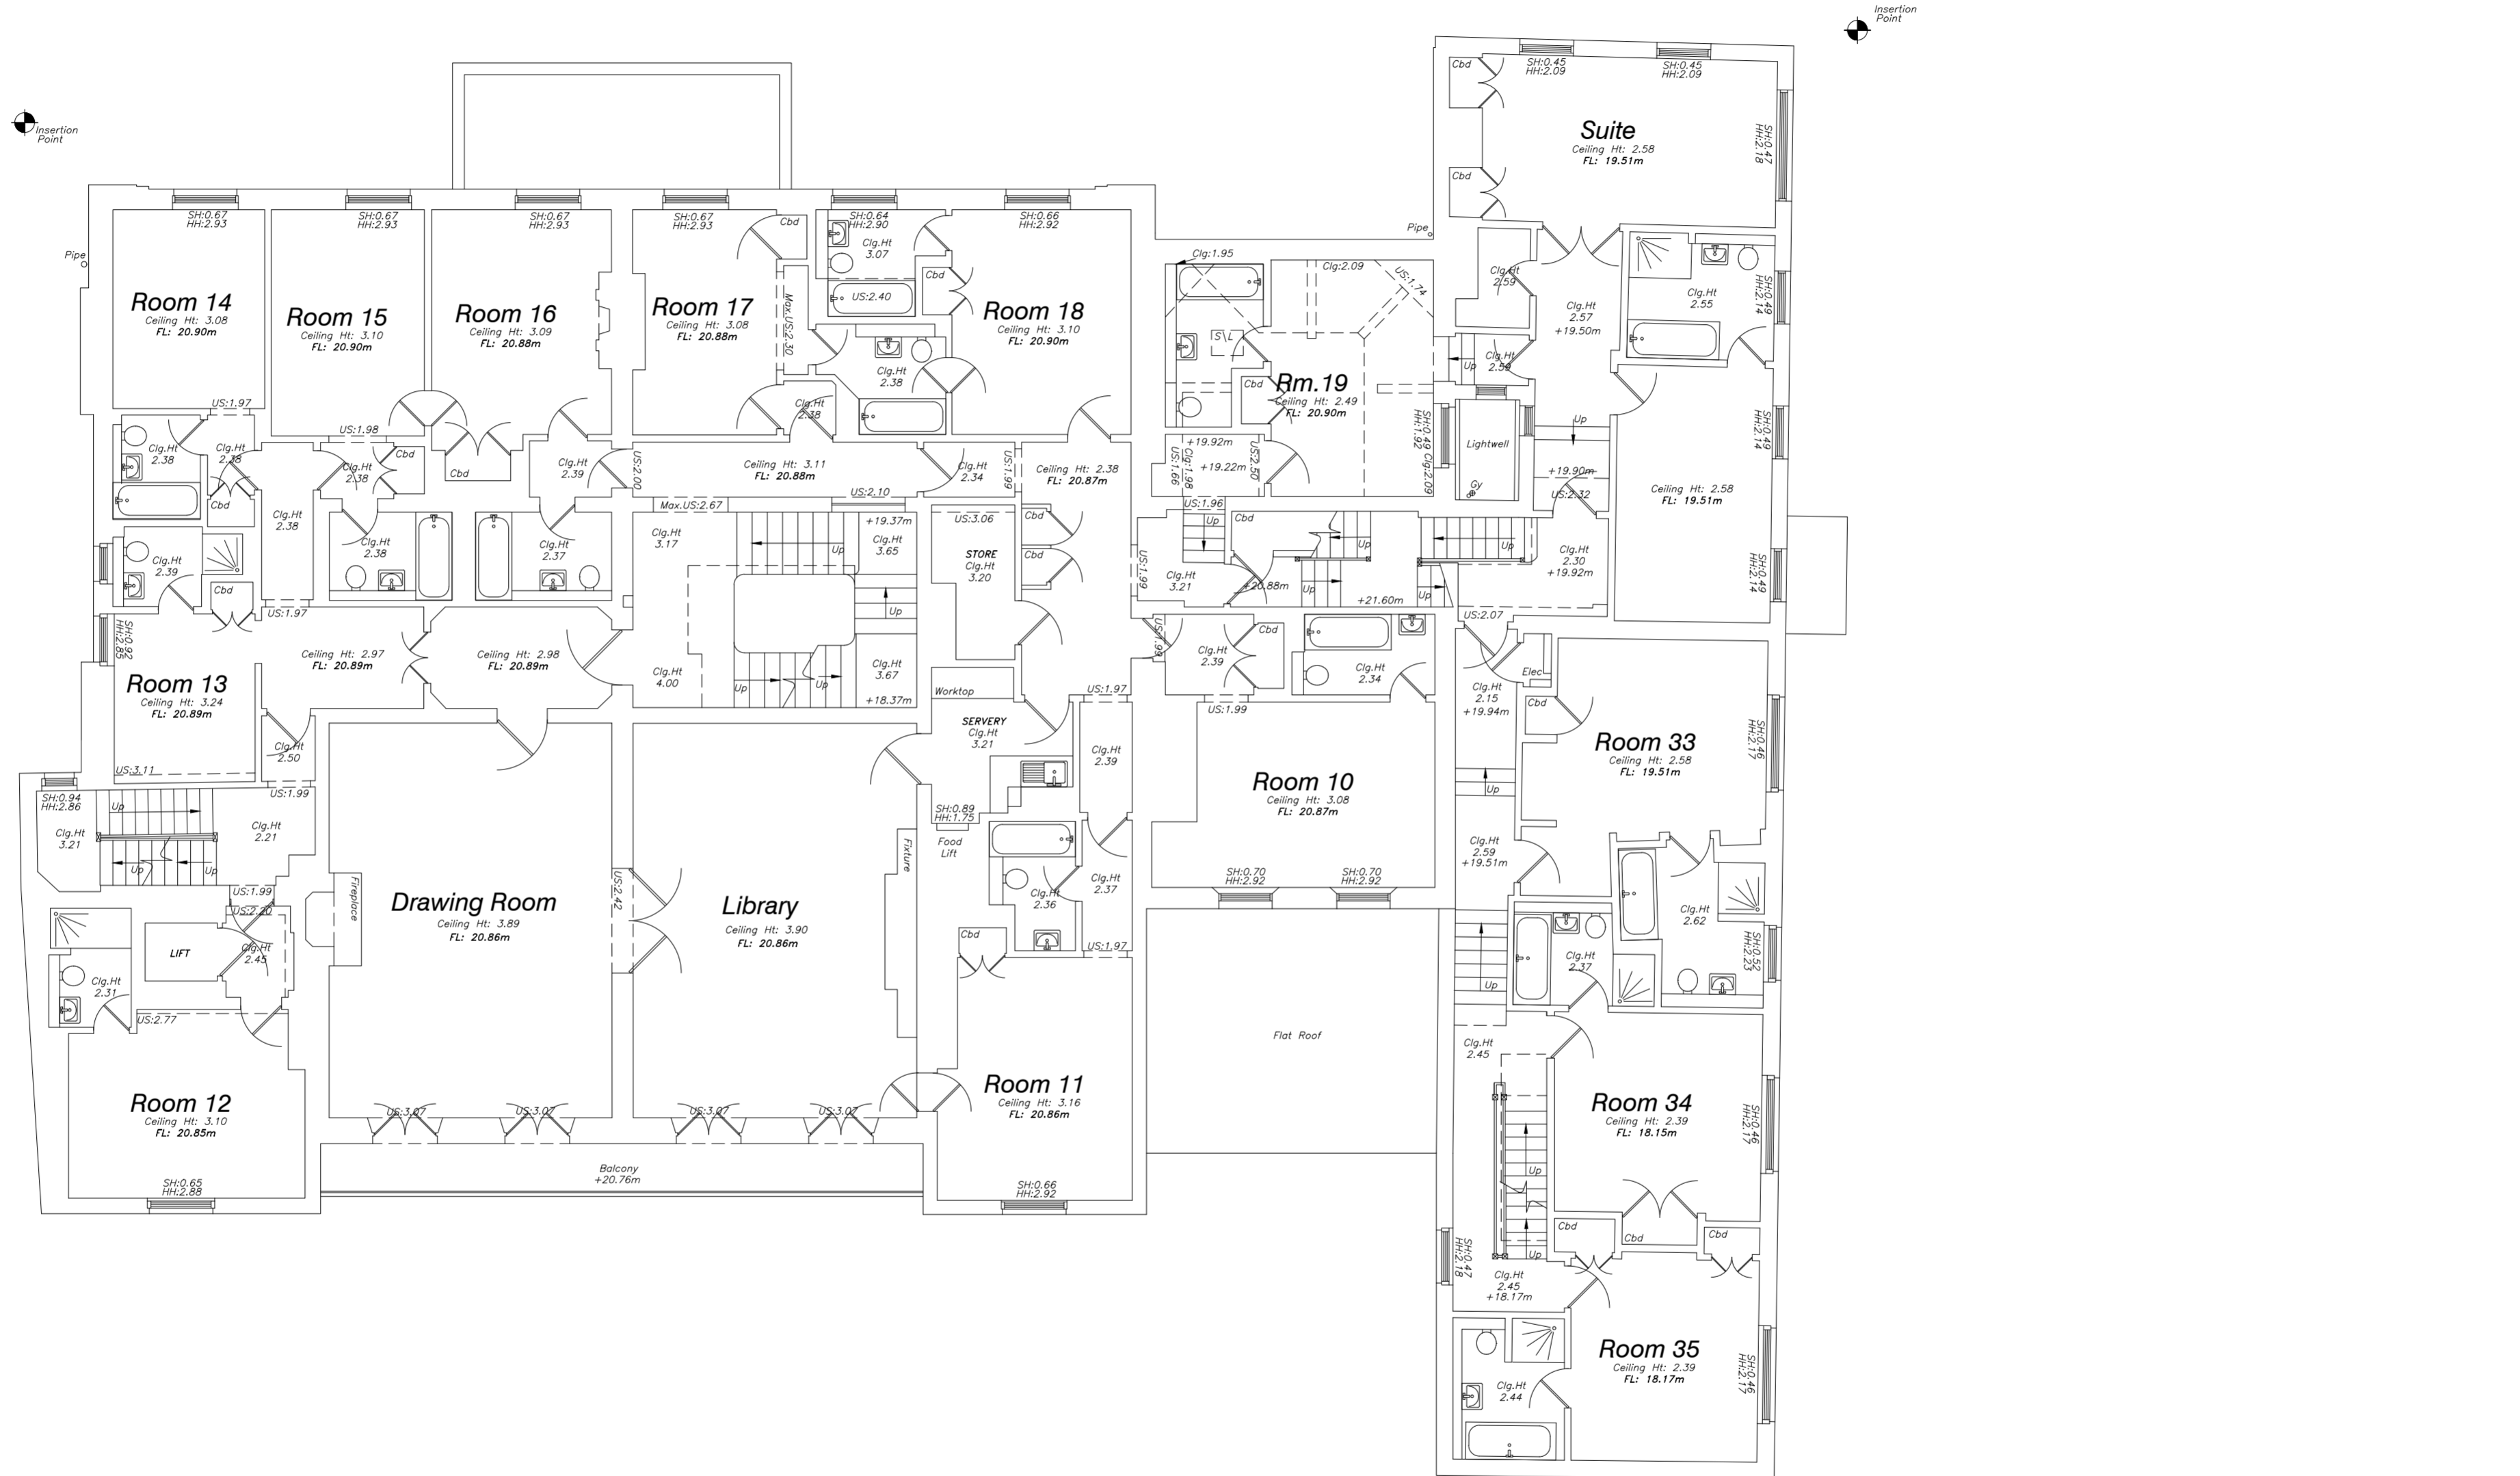

004 Existing 1st Floor Plan
01 Scale 1:100 @ A2




1. DO NOT SCALE DRAWINGS. All dimensions to be checked on site. Errors to be reported immediately to architect. To be read in conjunction with all relevant architects services and engineers drawings.
 2. Contractors, sub-contractors and suppliers to verify any critical dimensions on site prior to fabrication of any building element. Any discrepancies to be reported to the architect.
 3. This drawing to be read in conjunction with all relevant specifications, Engineers and specialist consultant information and any discrepancies reported prior to installation.
 Copyright of JaK Studio


Revisions

Key - Plans/Sections

Ja K	JaK Studio LLP info@jakstudio.co.uk 7 Old Oak Lane, London W3 9DU 020 8996 9000		The Grange Hotel	
	Project: 1 Clifton, York YO30 6AA		Title: Existing 1st Floor Plan	
Job No. 7771	Status: Planning	Scale: 1:50 @ A0 1:100 @ A2	Drawing No. 7771_004	Rev.
DWG BY: ES	Date: 06/21			

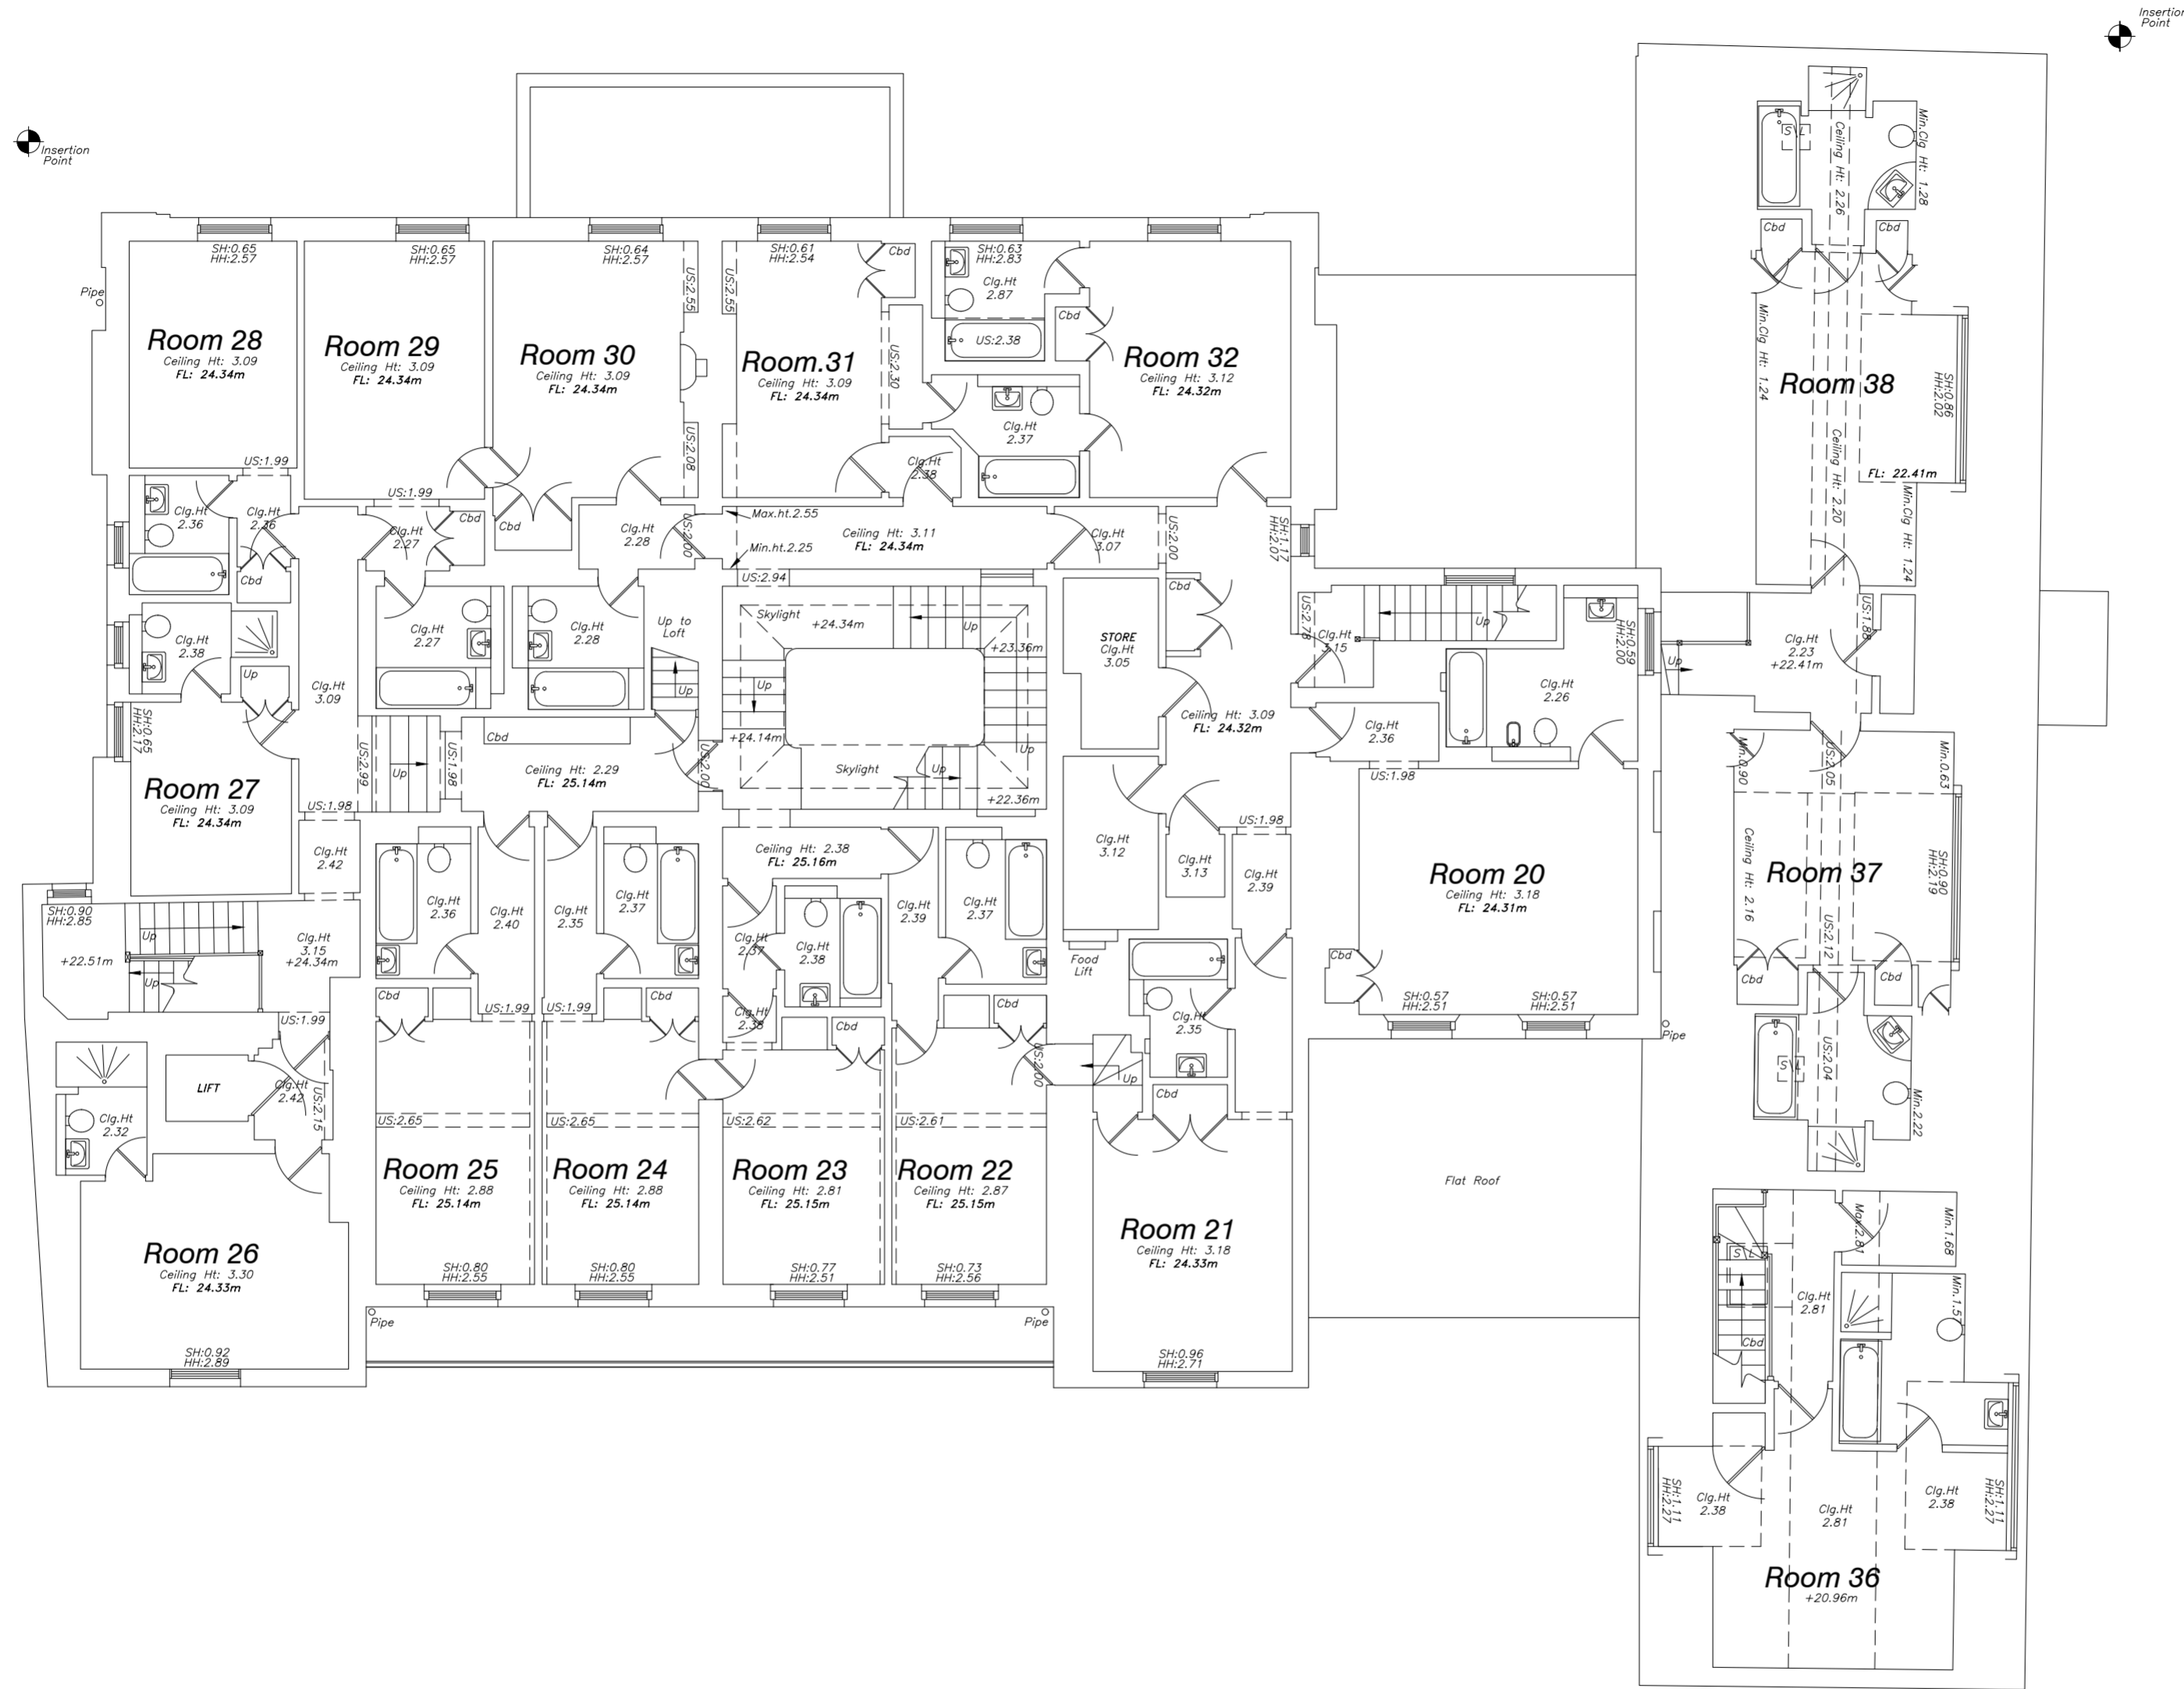

005 Existing 2nd Floor Plan
01 Scale 1:100 @ A2

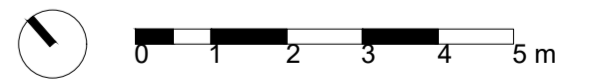


1. DO NOT SCALE DRAWINGS. All dimensions to be checked on site. Errors to be reported immediately to architect. To be read in conjunction with all relevant architects services and engineers drawings.
 2. Contractors, sub-contractors and suppliers to verify any critical dimensions on site prior to fabrication of any building element. Any discrepancies to be reported to the architect.
 3. This drawing to be read in conjunction with all relevant specifications. Engineers and specialist consultant information and any discrepancies reported prior to installation.
 Copyright of JaK Studio


Revisions

Key - Plans/Sections

Ja K	The Grange Hotel	
	Project	1 Clifton, York YO30 6AA
Job No. 7771	Status Planning	Title Existing 2nd Floor Plan
DWG BY ES	Date 06/21	Scale 1:100 @ A2 Drawing No. 7771_005 Rev.

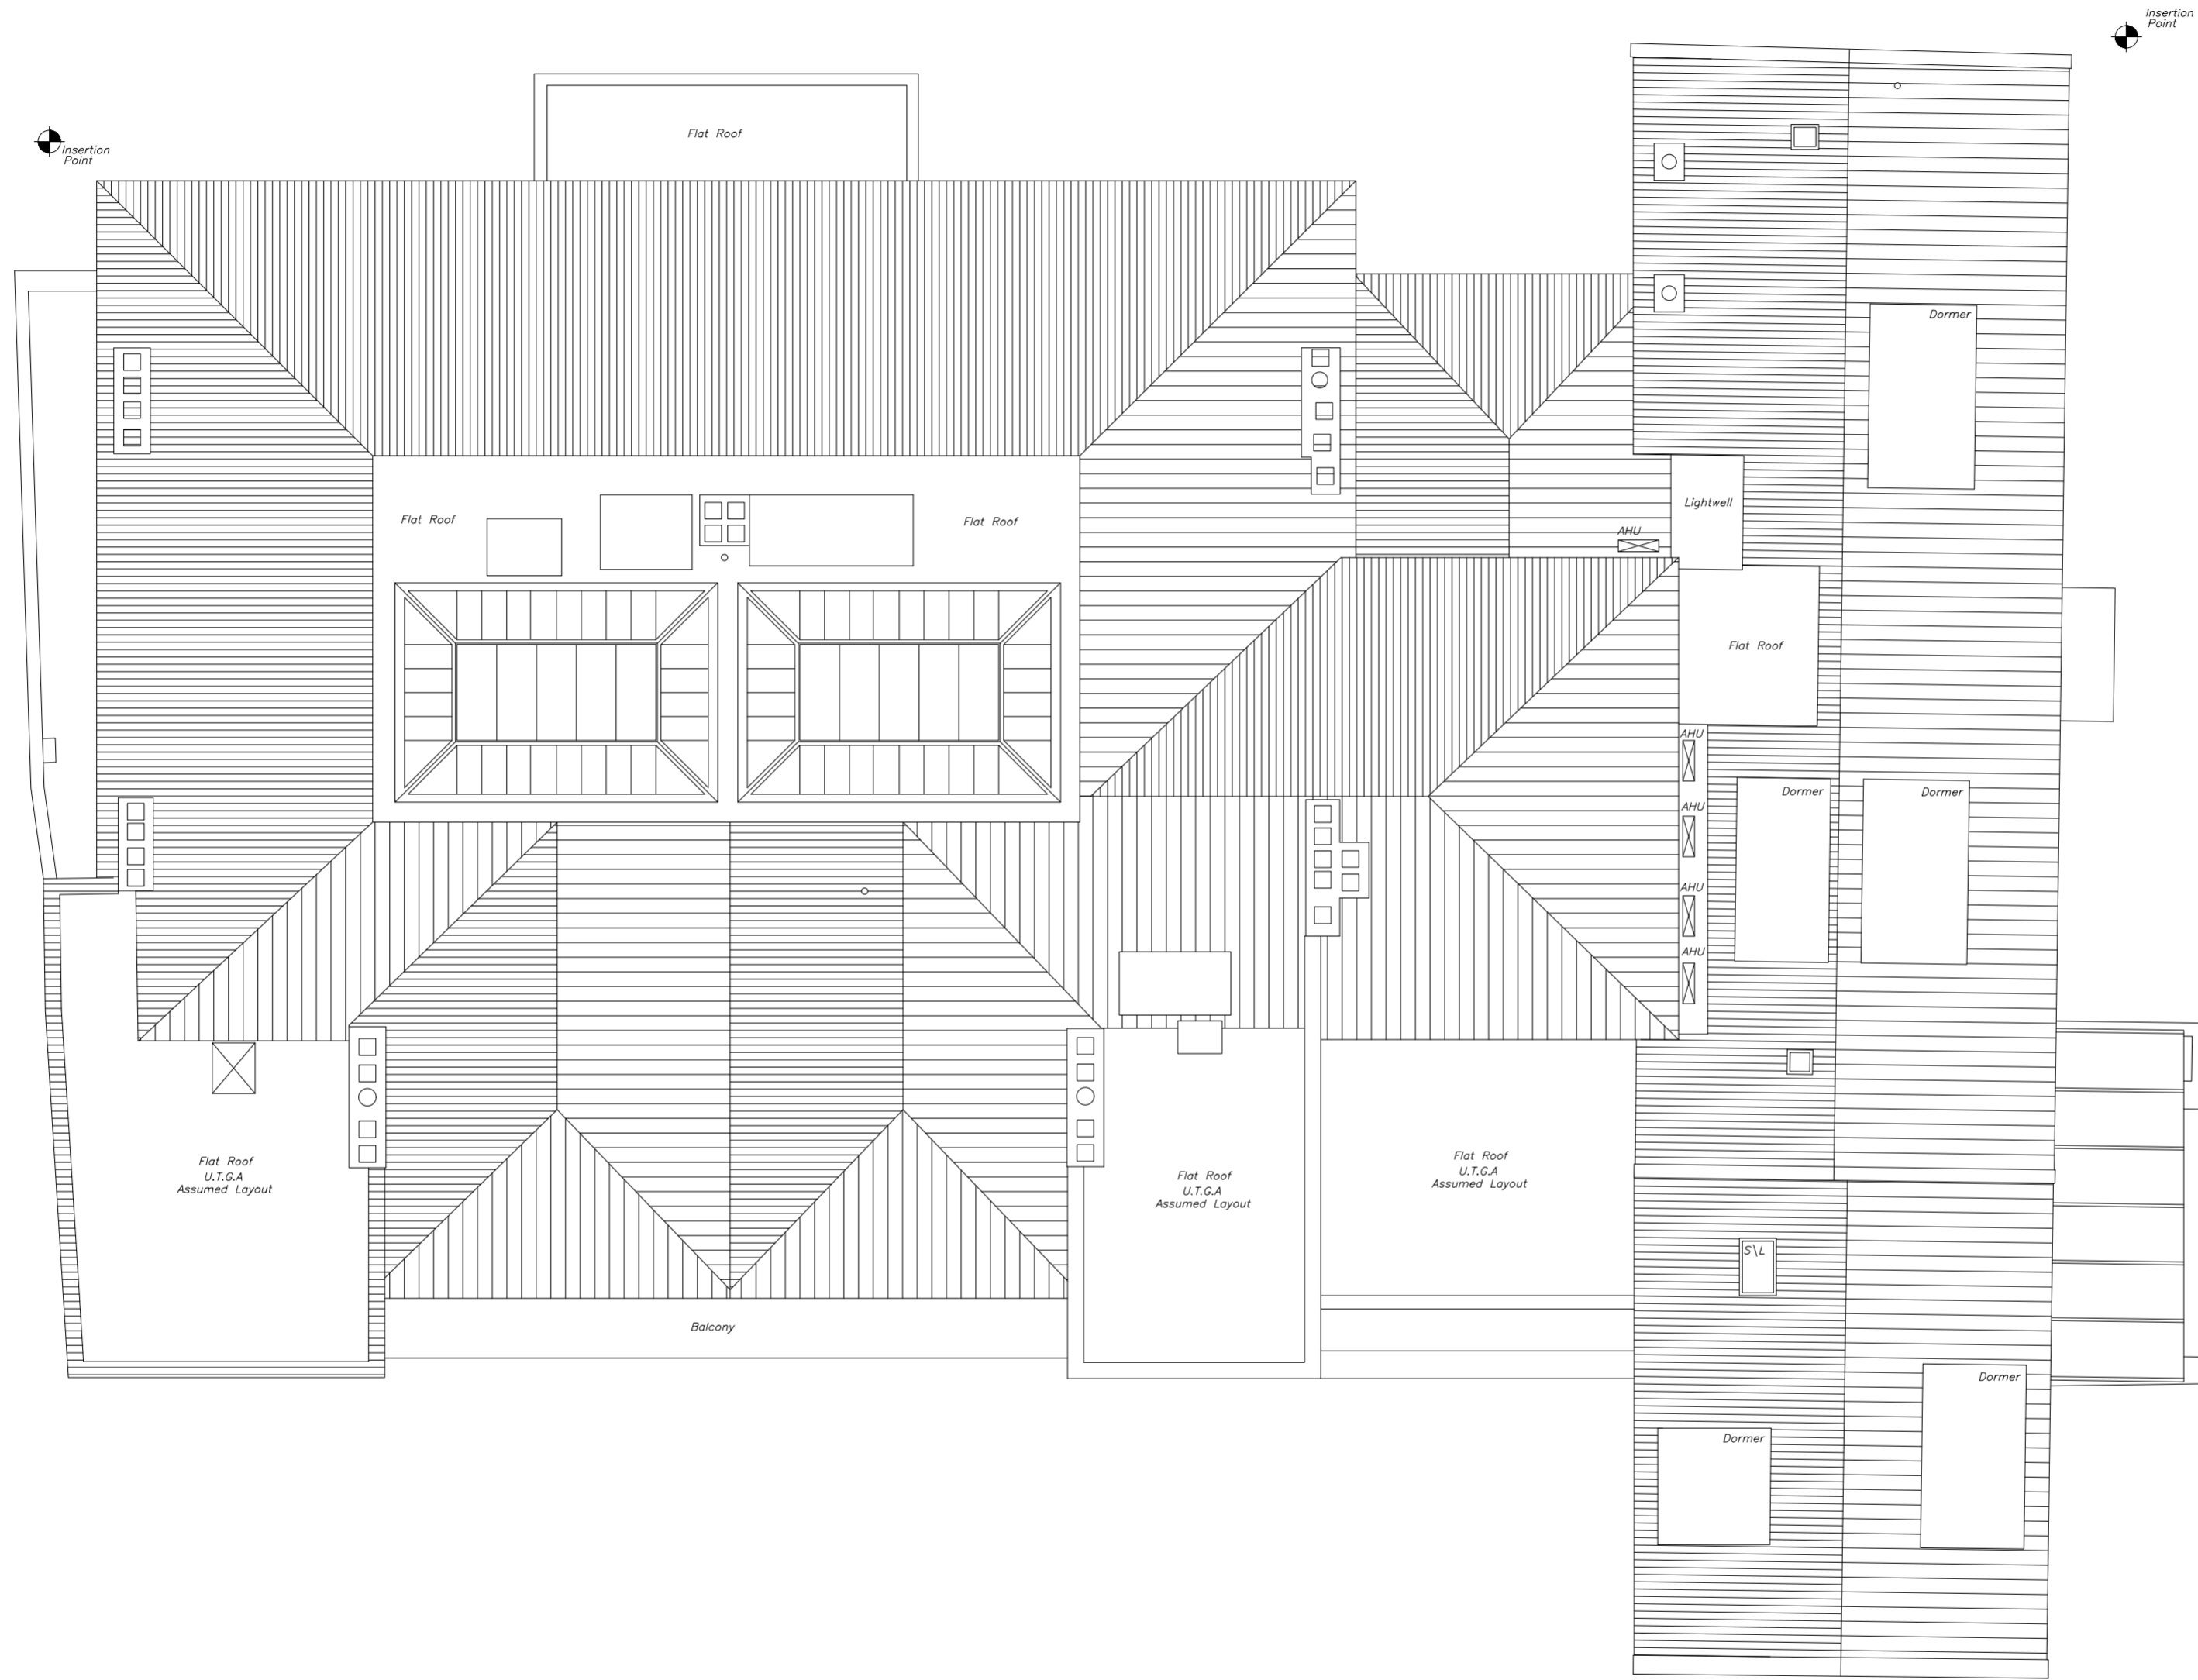

006
01 Existing Roof Plan
Scale 1:100 @ A2

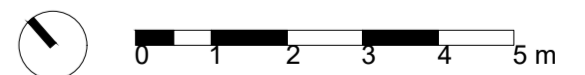

1. DO NOT SCALE DRAWINGS. All dimensions to be checked on site. Errors to be reported immediately to architect. To be read in conjunction with all relevant architects services and engineers drawings.
2. Contractors, sub - contractors and suppliers to verify any critical dimensions on site prior to fabrication of any building element. Any discrepancies to be reported to the architect.
3. This drawing to be read in conjunction with all relevant specifications, Engineers and specialist consultant information and any discrepancies reported prior to installation.
Copyright of JaK Studio

Revisions

Key - Plans/Sections


Ja K	JaK Studio LLP info@jakstudio.co.uk 7 00 44 0 200 740 0000 1 00 44 0 200 740 0002 Studio 20 20-45 Rivers Way London W10 0RS		The Grange Hotel	
	Project: 1 Clifton, York YO30 6AA		Title: Existing Roof Plan	
Job No. 7771	Status: Planning	Scale: 1:50 @ A2	Drawing No. 7771_006	Rev.
DWG BY: ES	Date: 06/21	Scale: 1:100 @ A2		



007 Existing Side Elevation
02 Scale 1:100 @ A2



007 Existing Front Elevation
01 Scale 1:100 @ A2

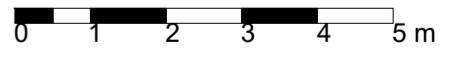

1. DO NOT SCALE DRAWINGS. All dimensions to be checked on site. Errors to be reported immediately to architect. To be read in conjunction with all relevant architects services and engineers drawings.
2. Contractors, sub - contractors and suppliers to verify any critical dimensions on site prior to fabrication of any building element. Any discrepancies to be reported to the architect.
3. This drawing to be read in conjunction with all relevant specifications, Engineers and specialist consultant information and any discrepancies reported prior to installation.
Copyright of JaK Studio

Revisions	Key - Plans/Sections


Ja K	<small>JaK Studio LLP Incorporated in England and Wales 7 Old Hall Lane, York YO30 6AA Tel: 01904 284 288 Email: info@jakstudio.co.uk</small>		The Grange Hotel Project: 1 Clifton, York YO30 6AA Title: Existing Elevations	
	Job No. 7771 DWG BY ES	Status Planning Date 06/21	Scale 1:50 @ A0 1:100 @ A2	Drawing No. 7771_007



008 Existing Side Elevation
02 Scale 1:100 @ A2



008 Existing Back Elevation
01 Scale 1:100 @ A2

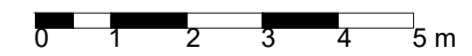

1. DO NOT SCALE DRAWINGS. All dimensions to be checked on site. Errors to be reported immediately to architect. To be read in conjunction with all relevant architects services and engineers drawings.
2. Contractors, sub - contractors and suppliers to verify any critical dimensions on site prior to fabrication of any building element. Any discrepancies to be reported to the architect.
3. This drawing to be read in conjunction with all relevant specifications. Engineers and specialist consultant information and any discrepancies reported prior to installation.
Copyright of JaK Studio

Revisions

Key - Plans/Sections

Ja K	<small>JaK Studio LLP info@jakstudio.co.uk 0113 234 1400 100-102, The Grange 1 Clifton, York YO30 6AA United Kingdom</small>		The Grange Hotel	
	<small>Job No.</small> 7771	<small>Status</small> Planning	<small>Project</small> 1 Clifton, York YO30 6AA	<small>Title</small> Existing Elevations
<small>DWG BY</small> ES	<small>Date</small> 06/21	<small>Scale</small> 1:100 @ A2	<small>Drawing No.</small> 7771_008	<small>Rev.</small>

17 June 2021

JaK Studio

RIBA Registered 'Architects + Designers'

info@jakstudio.co.uk
jakstudio.co.uk

T +44 (0) 208 746 0088

F +44 (0) 208 746 0022

Studio 3B
39-40 Warple Way
London W3 0RG
United Kingdom

K

a

J

Studio