




FRONT (SOUTH) ELEVATION Scale 1:100



REAR ELEVATION Scale 1:100

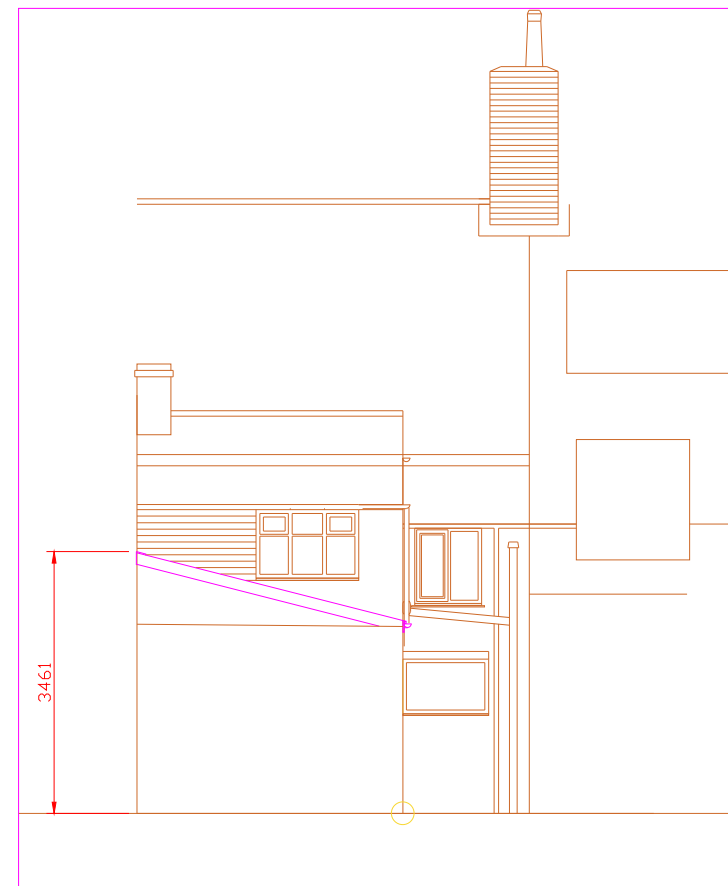

PROPOSED WEST ELEVATION Scale 1:100

Copyright of this drawing is reserved by GadARCH DESIGN and issued on the condition that it is not copied, reproduced or disclosed to any third party either wholly or in part without the consent in writing of GadARCH DESIGN. The contractor must verify all dimensions on site before making shop drawings or commencing work of any kind. No dimensions to be scaled from this drawing.



Revision	Date				
Client					
Pearce Properties Investments Ltd Office Block F Manor Way Business Park Manor Way Swanscombe Kent DA10 0PP					
Project					
Proposed Conversion of Rear redundant back addition storage areas to Studio Flat for Rent					
Location					
21 West Street Alford Lincs LN13 9DG					
Title					
Proposed Elevations					
Date	Scale			Drawn	Checked
30/06/2021	A1	A2	A3	MC	GG
				Status	
				PLANNING	
Drawing Reference No.					Revision
21-006/06/06					

GADARCH DESIGN SERVICES LTD
The Design Studio, Carpenters House,
17 High Street, South Kyme, LN4 4AD
Tel: 01526 860735 M:07905994537
E:info@gadarchdesignservices.co.uk