




Copyright of this drawing is reserved by GadARCH DESIGN and issued on the condition that it is not copied, reproduced or disclosed to any third party either wholly or in part without the consent in writing of GadARCH DESIGN. The contractor must verify all dimensions on site before making shop drawings or commencing work of any kind. No dimensions to be scaled from this drawing.

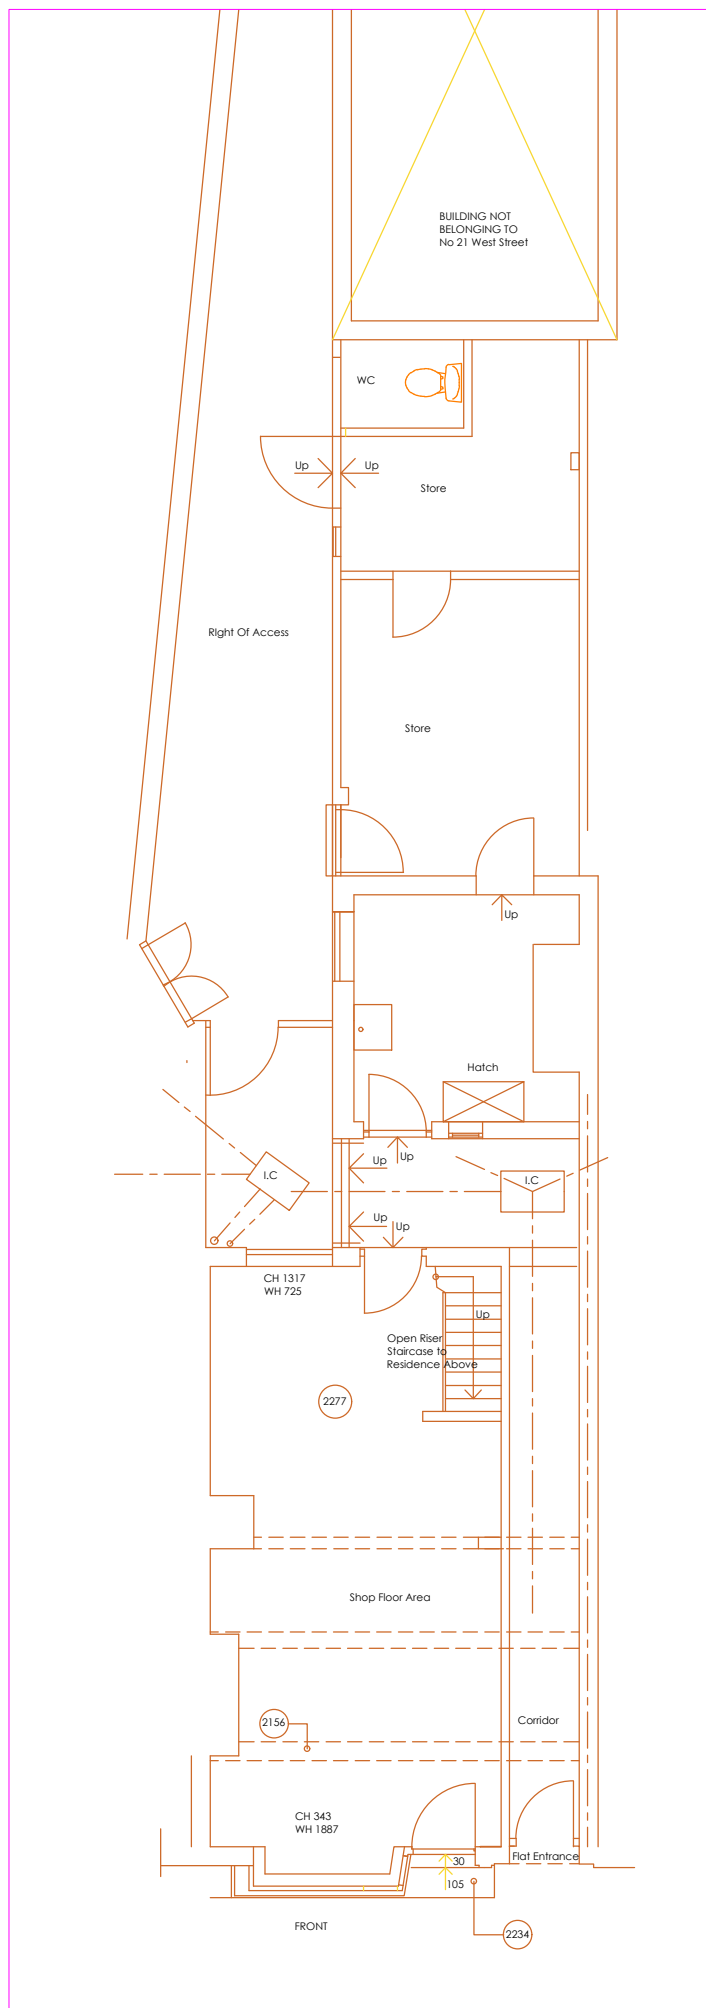

GROUND FLOOR PLAN Scale 1:100

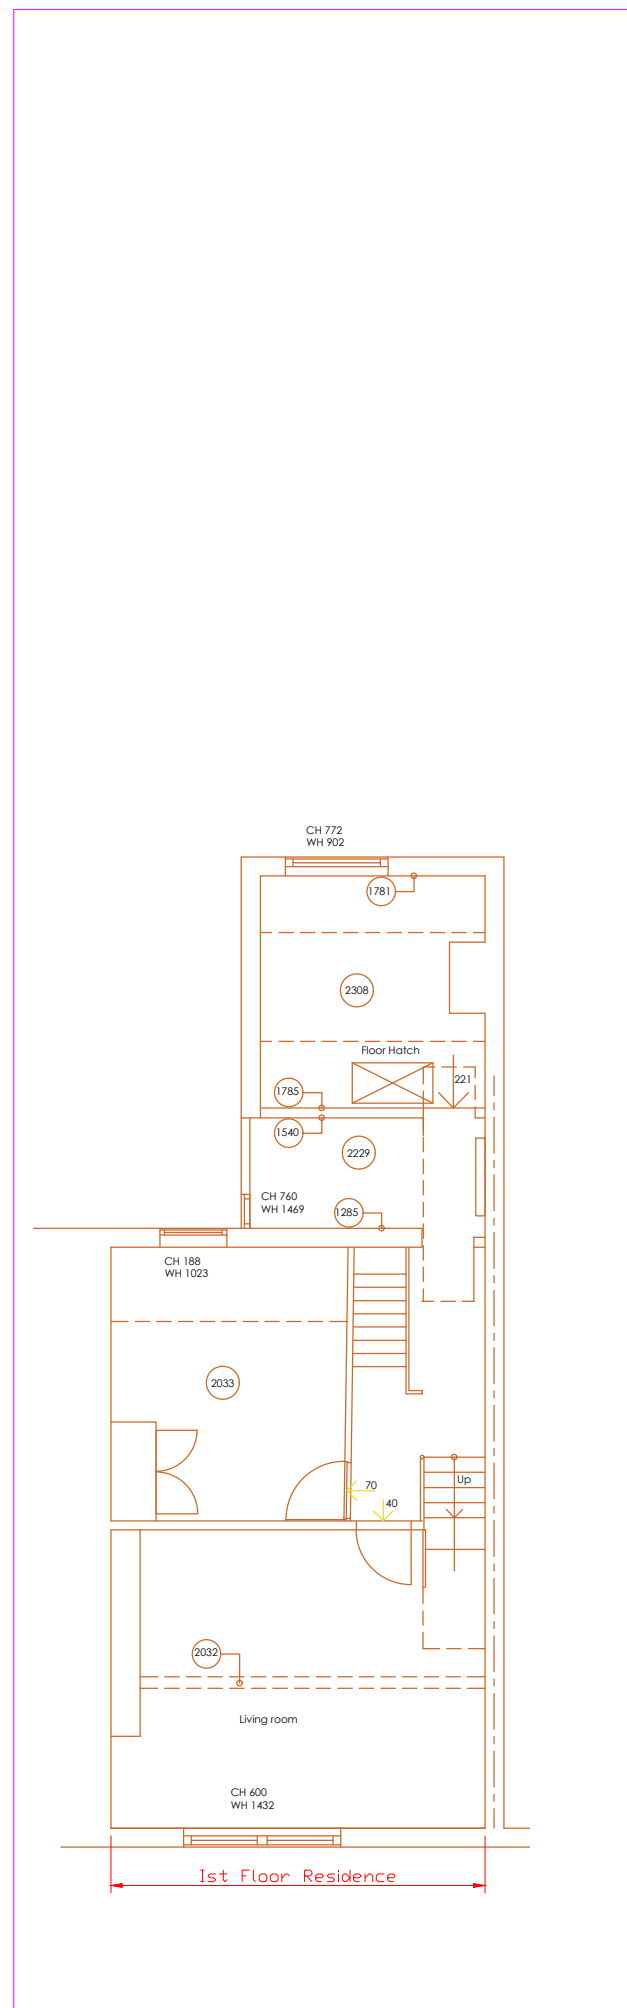

FIRST FLOOR PLAN Scale 1:100

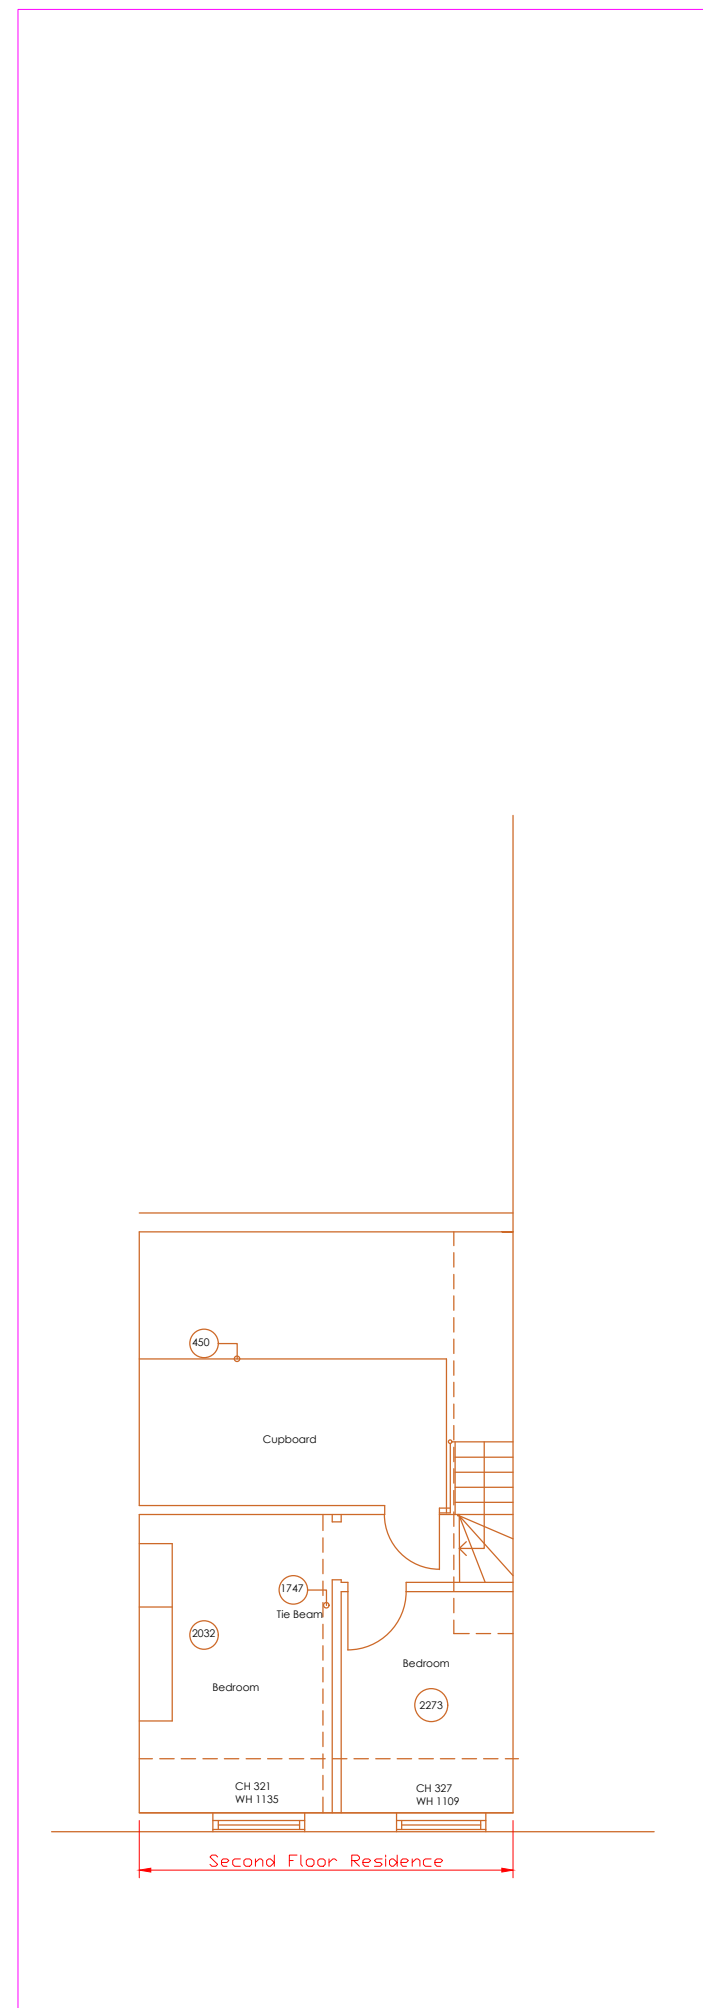

SECOND FLOOR PLAN Scale 1:100

Revision	Date	Drawn	Checked
Client Pearce Properties Investments Ltd Office Block F Manor Way Business Park Manor Way Swanscombe Kent DA10 0PP			
Project Proposed Conversion of Rear redundant back addition storage areas to Studio Flat for Rent			
Location 21 West Street Alford Lincs LN13 9DG			
Title Existing Floor plans			
Date	Scale	Drawn	Checked
30/06/2021	A1 A2 A3 1:100	MC	GG
Status PLANNING			
Drawing Reference No. 21-006/06/03			Revision

GADARCH DESIGN SERVICES LTD
The Design Studio, Carpenters House,
17 High Street, South Kyme, LN4 4AD
Tel: 01526 860735 M:07905994537
E:info@gadarchdesignservices.co.uk