





FRONT ( SOUTH ) ELEVATION Scale 1:100

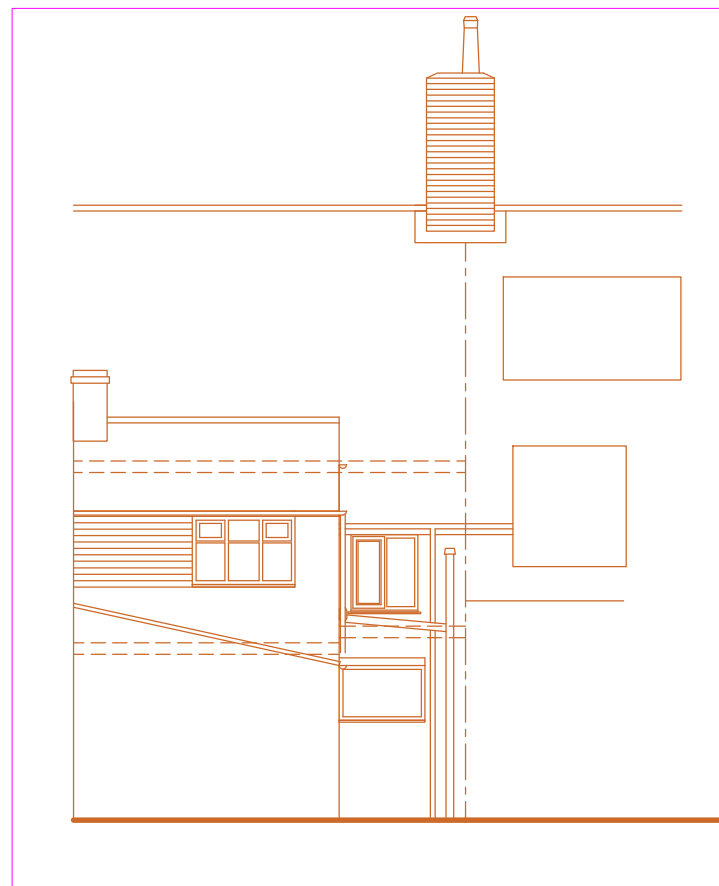

REAR ELEVATION Scale 1:100

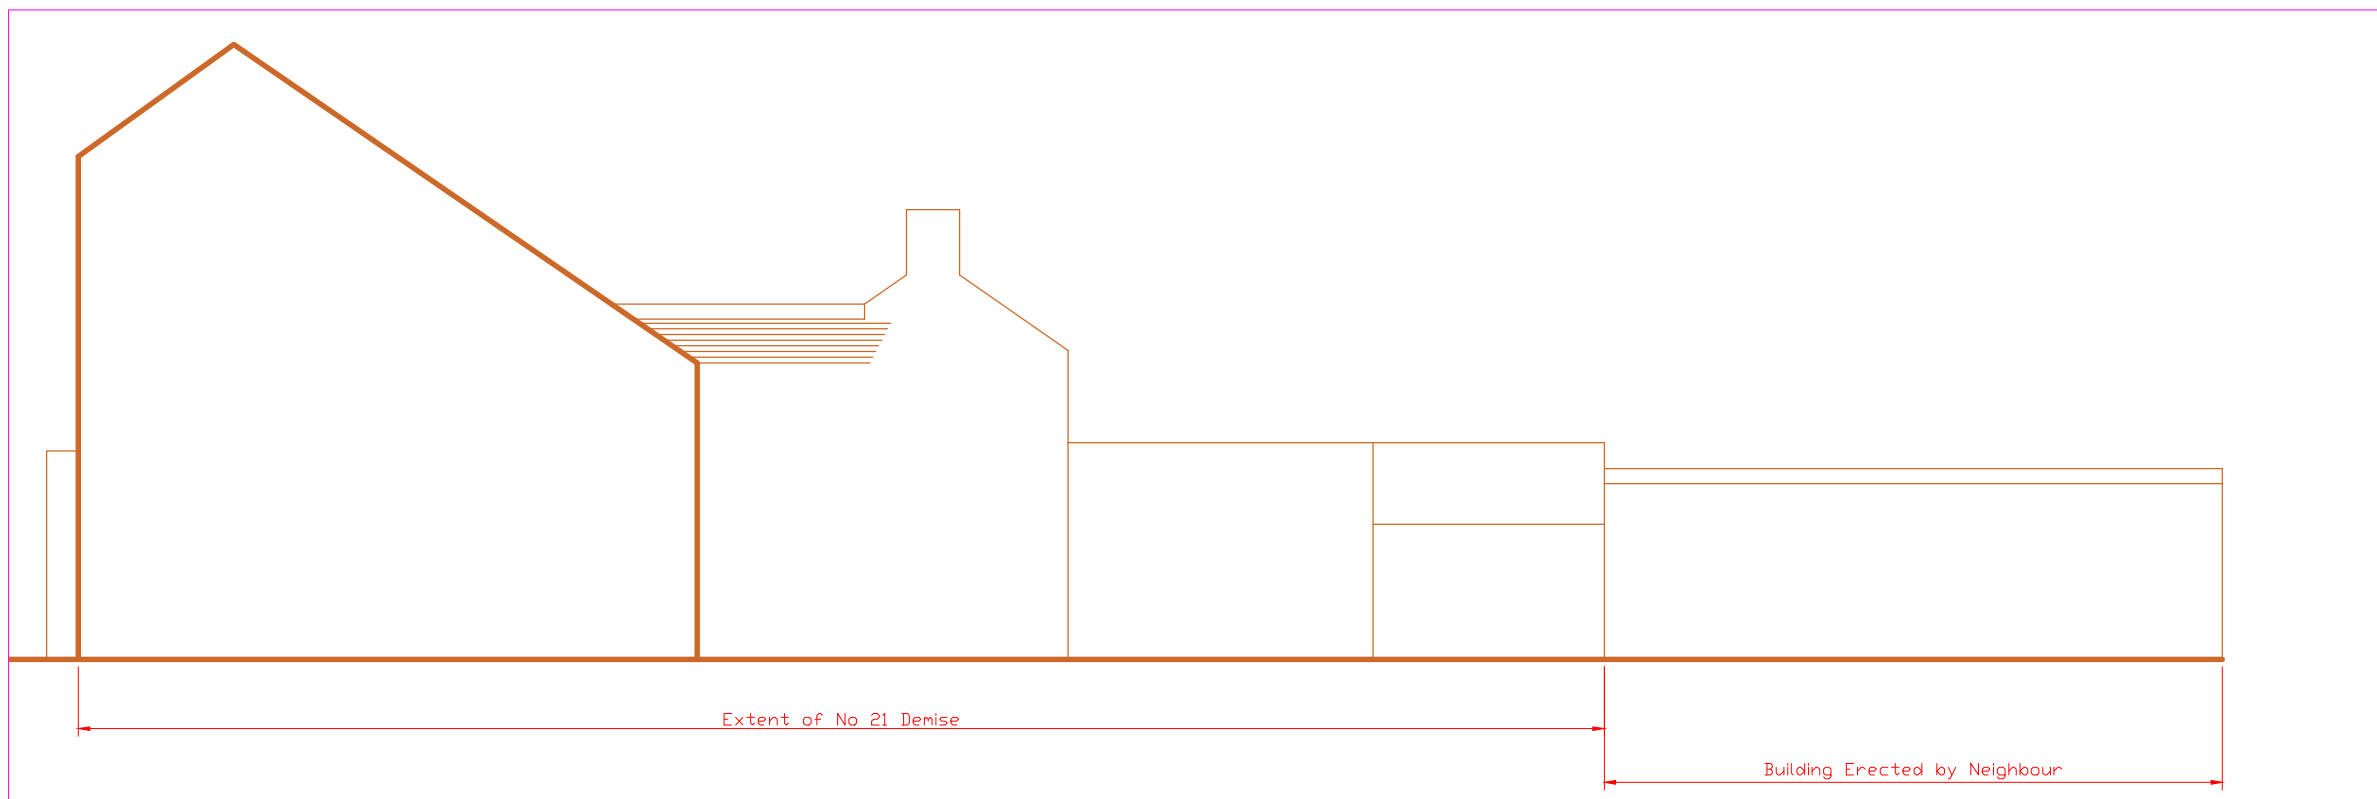

EXISTING EAST ELEVATION Scale 1:100

Copyright of this drawing is reserved by GadARCH DESIGN and issued on the condition that it is not copied, reproduced or disclosed to any third party either wholly or in part without the consent in writing of GadARCH DESIGN.  
The contractor must verify all dimensions on site before making shop drawings or commencing work of any kind. No dimensions to be scaled from this drawing.



Revision	Date				
Client Pearce Properties Investments Ltd Office Block F Manor Way Business Park Manor Way Swanscombe Kent DA10 0PP					
Project Proposed Conversion of Rear redundant back addition storage areas to Studio Flat for Rent					
Location 21 West Street Alford Lincs LN13 9DG					
Title Existing Elevations - Sheet 1 of 2					
Date	Scale	Drawn	Checked		
30/06/2021	A1 A2 A3 1:100	MC	GG		
Status <b>PLANNING</b>					
Drawing Reference No. 21-006/06/04.1					Revision

**GADARCH DESIGN SERVICES LTD**  
The Design Studio, Carpenters House,  
17 High Street, South Kyme, LN4 4AD  
Tel: 01526 860735 M:07905994537  
E:info@gadarchdesignservices.co.uk