


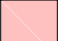


Notes:	Additional Comments
	SITE BOUNDARY
	SHARED ACCESS
	RIGHT OF WAY



F01	Feasibility / Client Approval	25/05/2021
F00	Draughting In Progress	19/05/2021
Rev:	Description:	Date:

akarchitecture

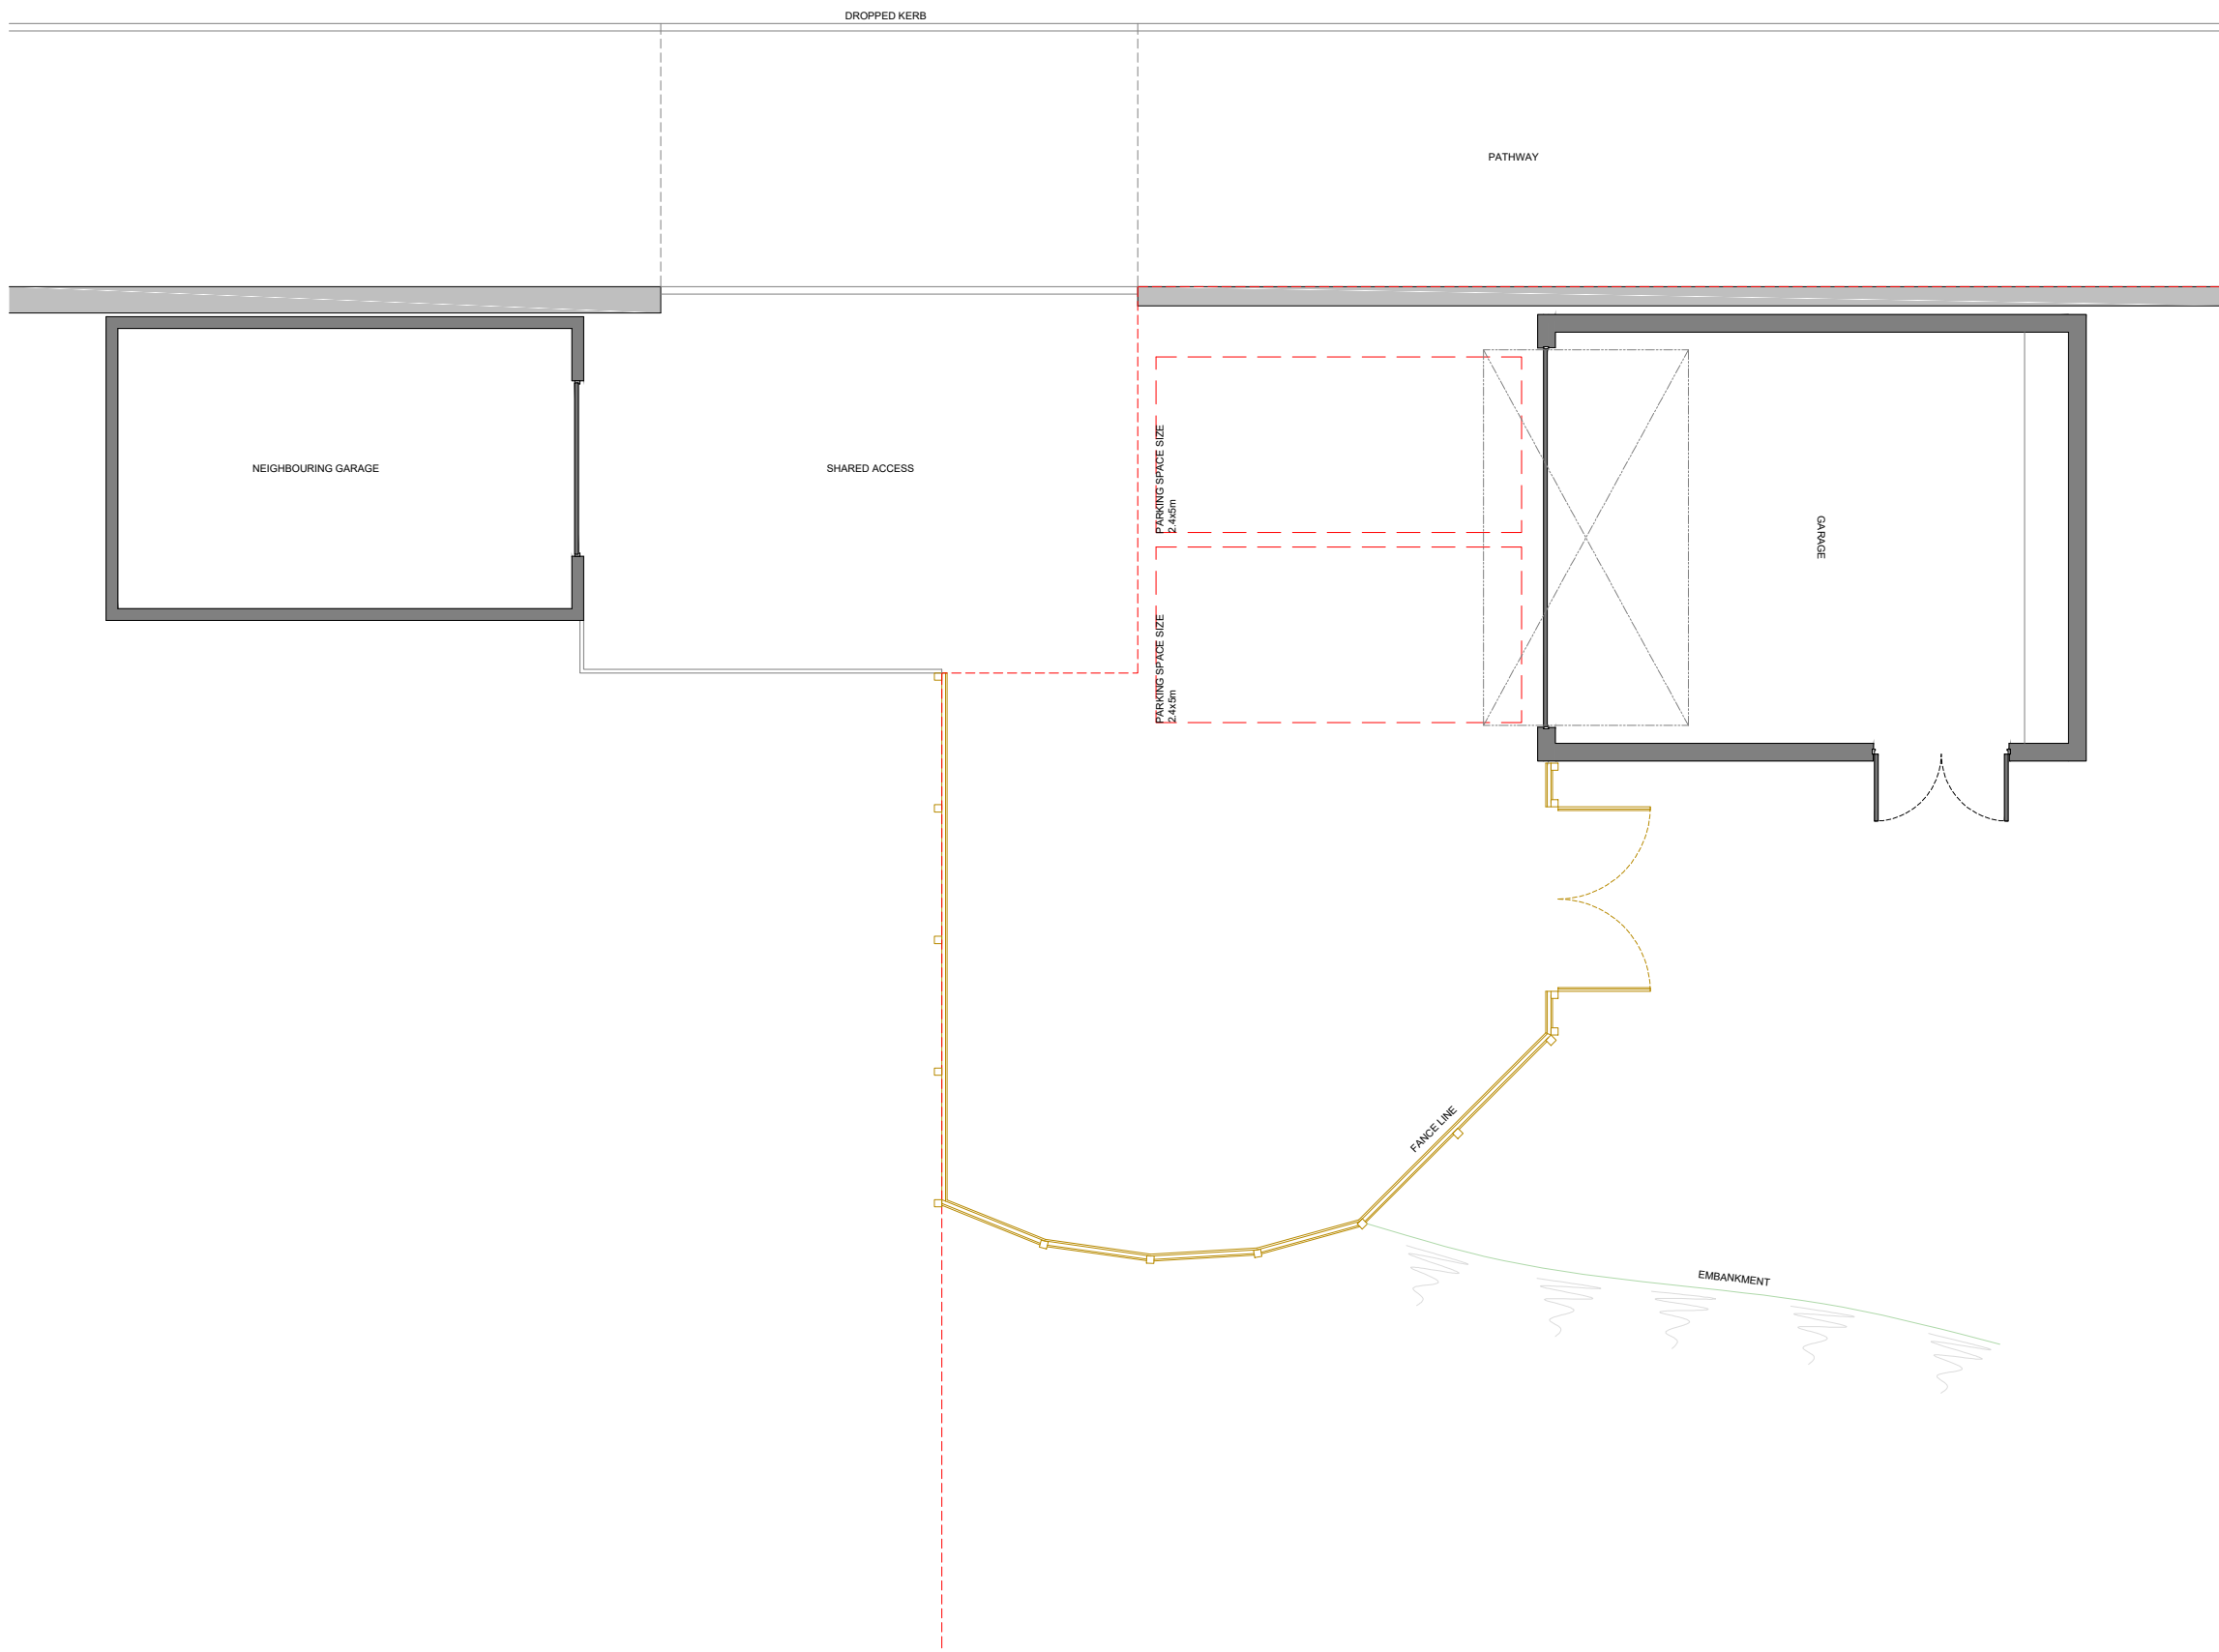AK architecture | Registered Office: 100 Union Street, Aberdeen, AB10 1QR
 Telephone: 01224 789715 | Mobile: 07399 873227
 Email: info@ak-architecture.co.uk | Website: www.akarchitecture.co.uk

© Drawing copyright to AK architecture | Registered Company No. SC562631

Client: Mr & Mrs T. Lee

Project: New Build Garage
 Cressbrook
 Drumoak
 Banchory
 Aberdeenshire
 AB31 5AG

Title: Proposed Site Plan

Drawing: 0146-01-01-02-005 **Rev:** P01

Scale: 1:100 **Drawn By:** A.Keenon

Status: Feasibility **Date:** 21/06/2021

All dimensions in 'mm' unless noted otherwise. No dimensions are to be scaled from this drawing. Discrepancies must be reported to architect / engineer.

Proposed Site Plan
 Scale 1:100 (on A3)