


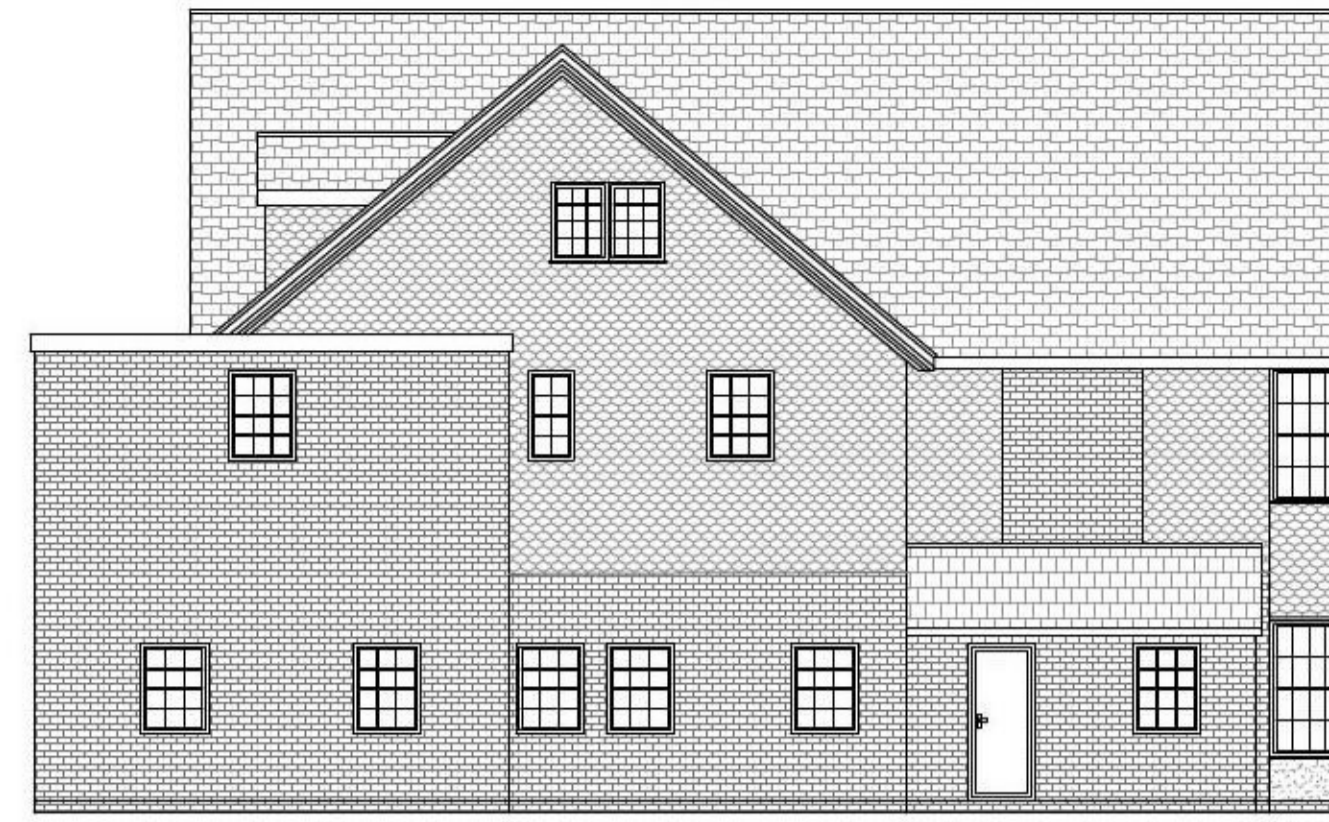

Existing North East Elevation



Existing South East Elevation



Existing South West Elevation



Existing North West Elevation




Proposed North East Elevation



Proposed South East Elevation




Proposed South West Elevation

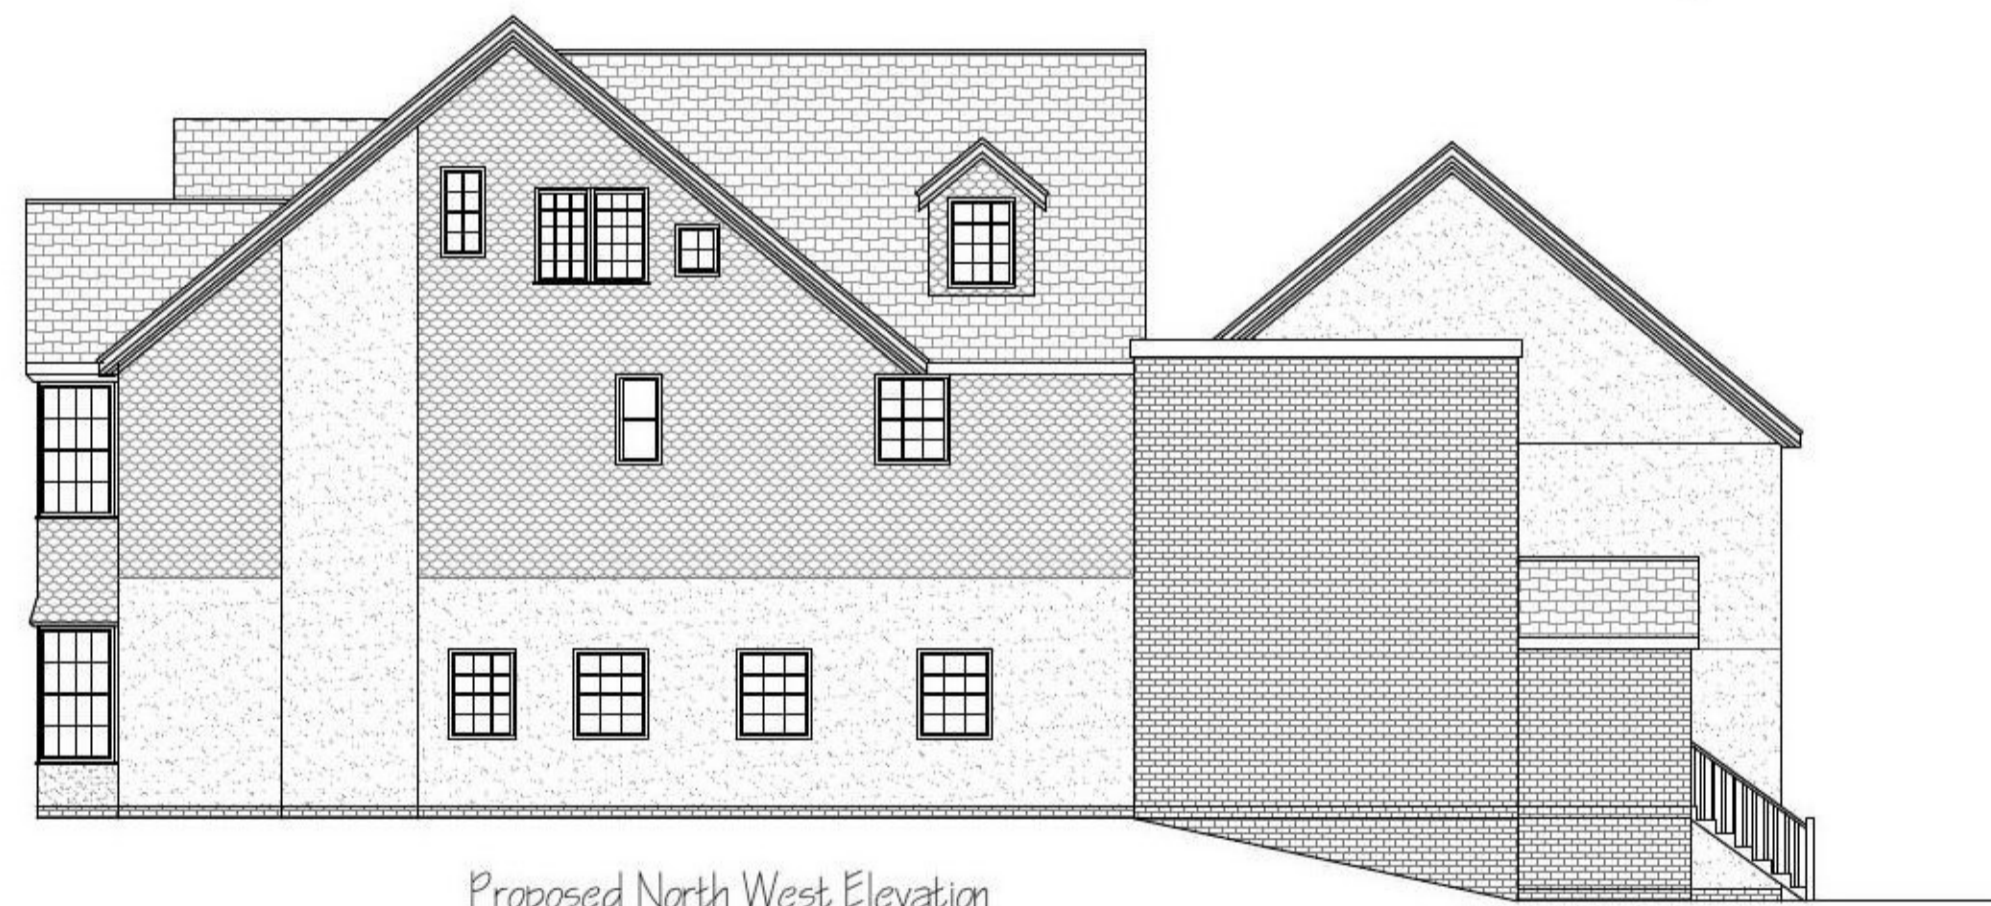

Proposed North West Elevation



Existing Site Plan, 1:500

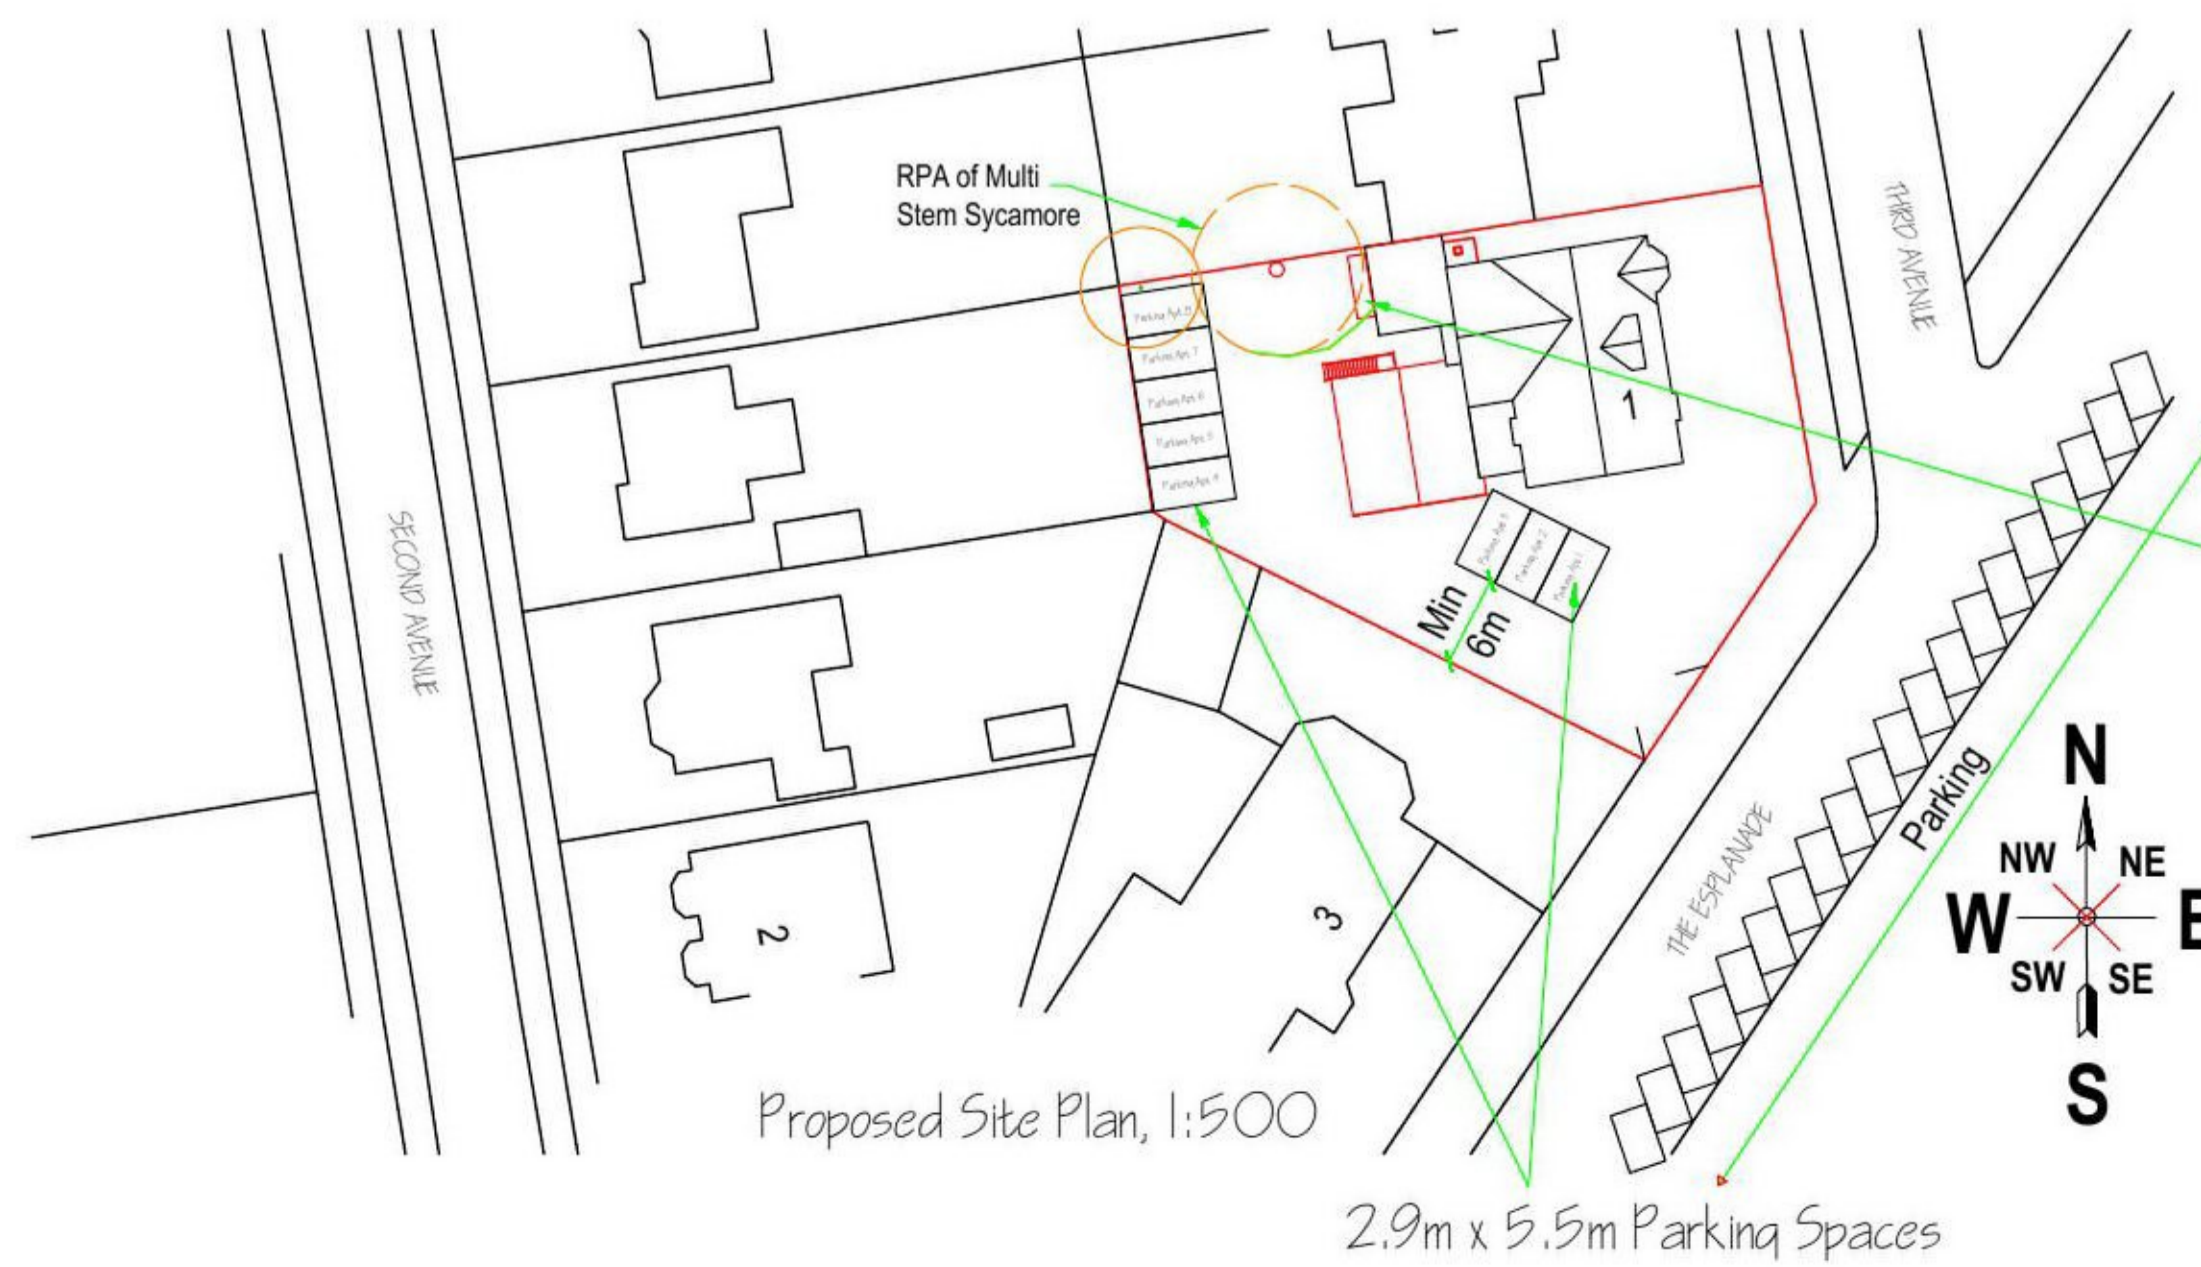

Proposed Site Plan, 1:500

2.9m x 5.5m Parking Spaces



Covered Secure Cycle Storage

<small>COPYRIGHT: This drawing is copyright and must not be reproduced without written consent. All measurements to be checked on-site. Do not scale from this drawing.</small>	The Rock Hotel, 1 Third Avenue, Frinton on sea, Essex, CO13 9EQ	Existing And Proposed Elevations & Site Plans
	Wright Ruffell Cameron Architectural Design Service Beaver House Plough Road Centre Great Bentley Essex CO7 8LG	Paper Size: A1 SCALE: 1:100, 1:500 DATE: 15/03/2021 PROJECT NO.: 1121 DWG. NO.: P04