

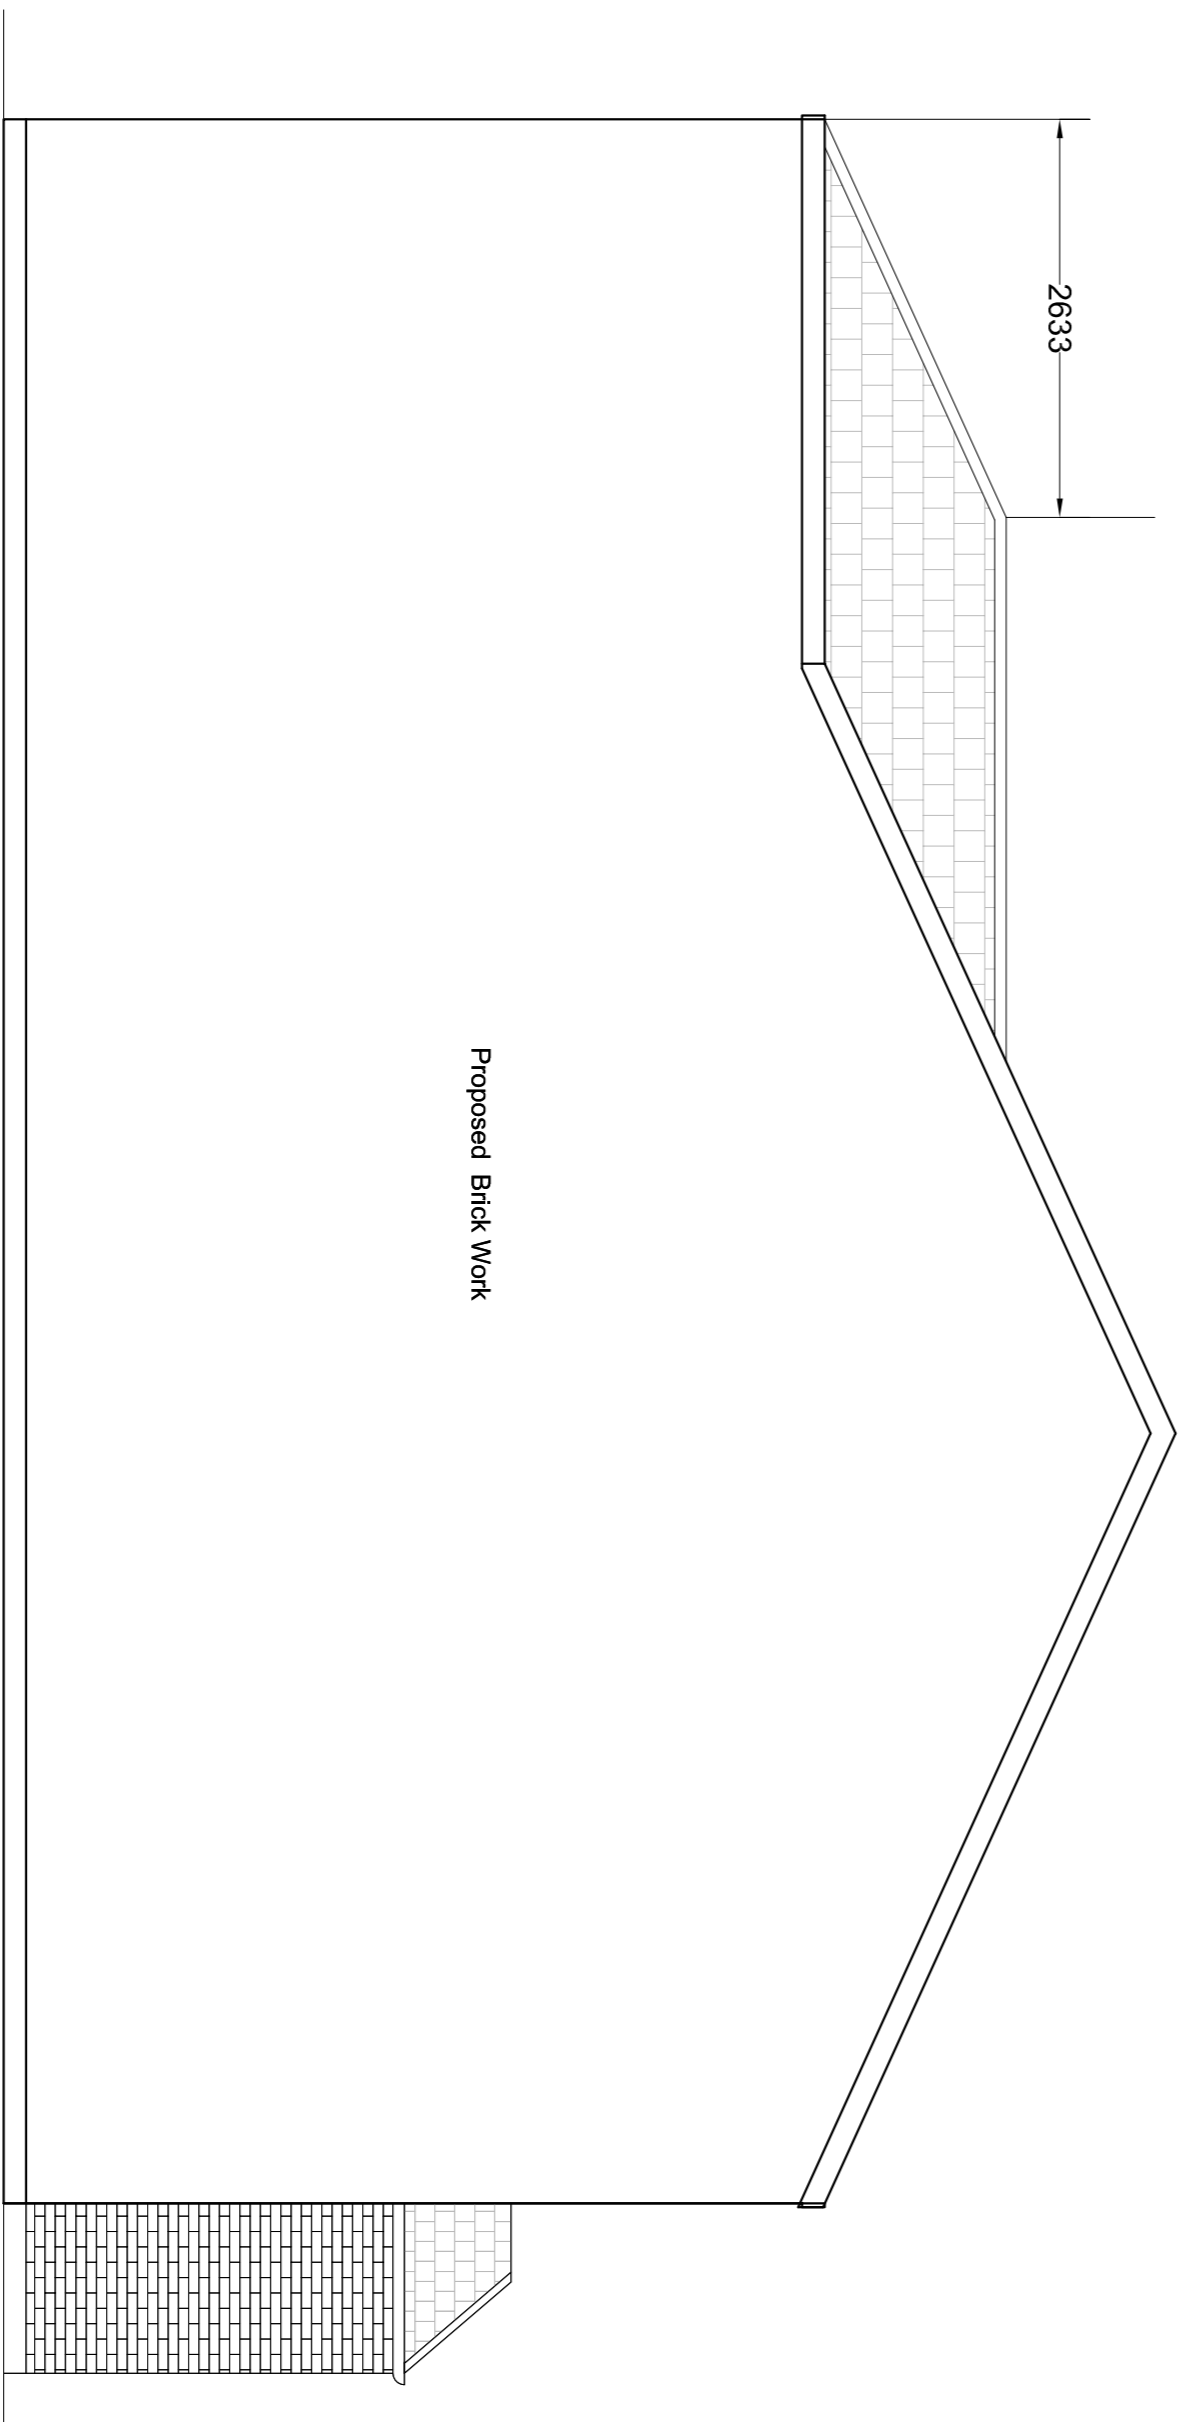



PROPOSED SIDE (B) ELEVATION

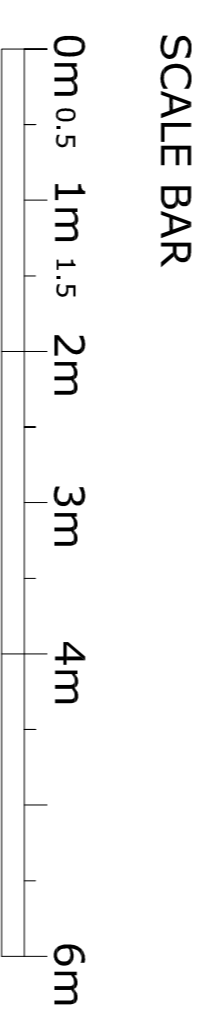

PROPOSED SIDE (A) ELEVATION

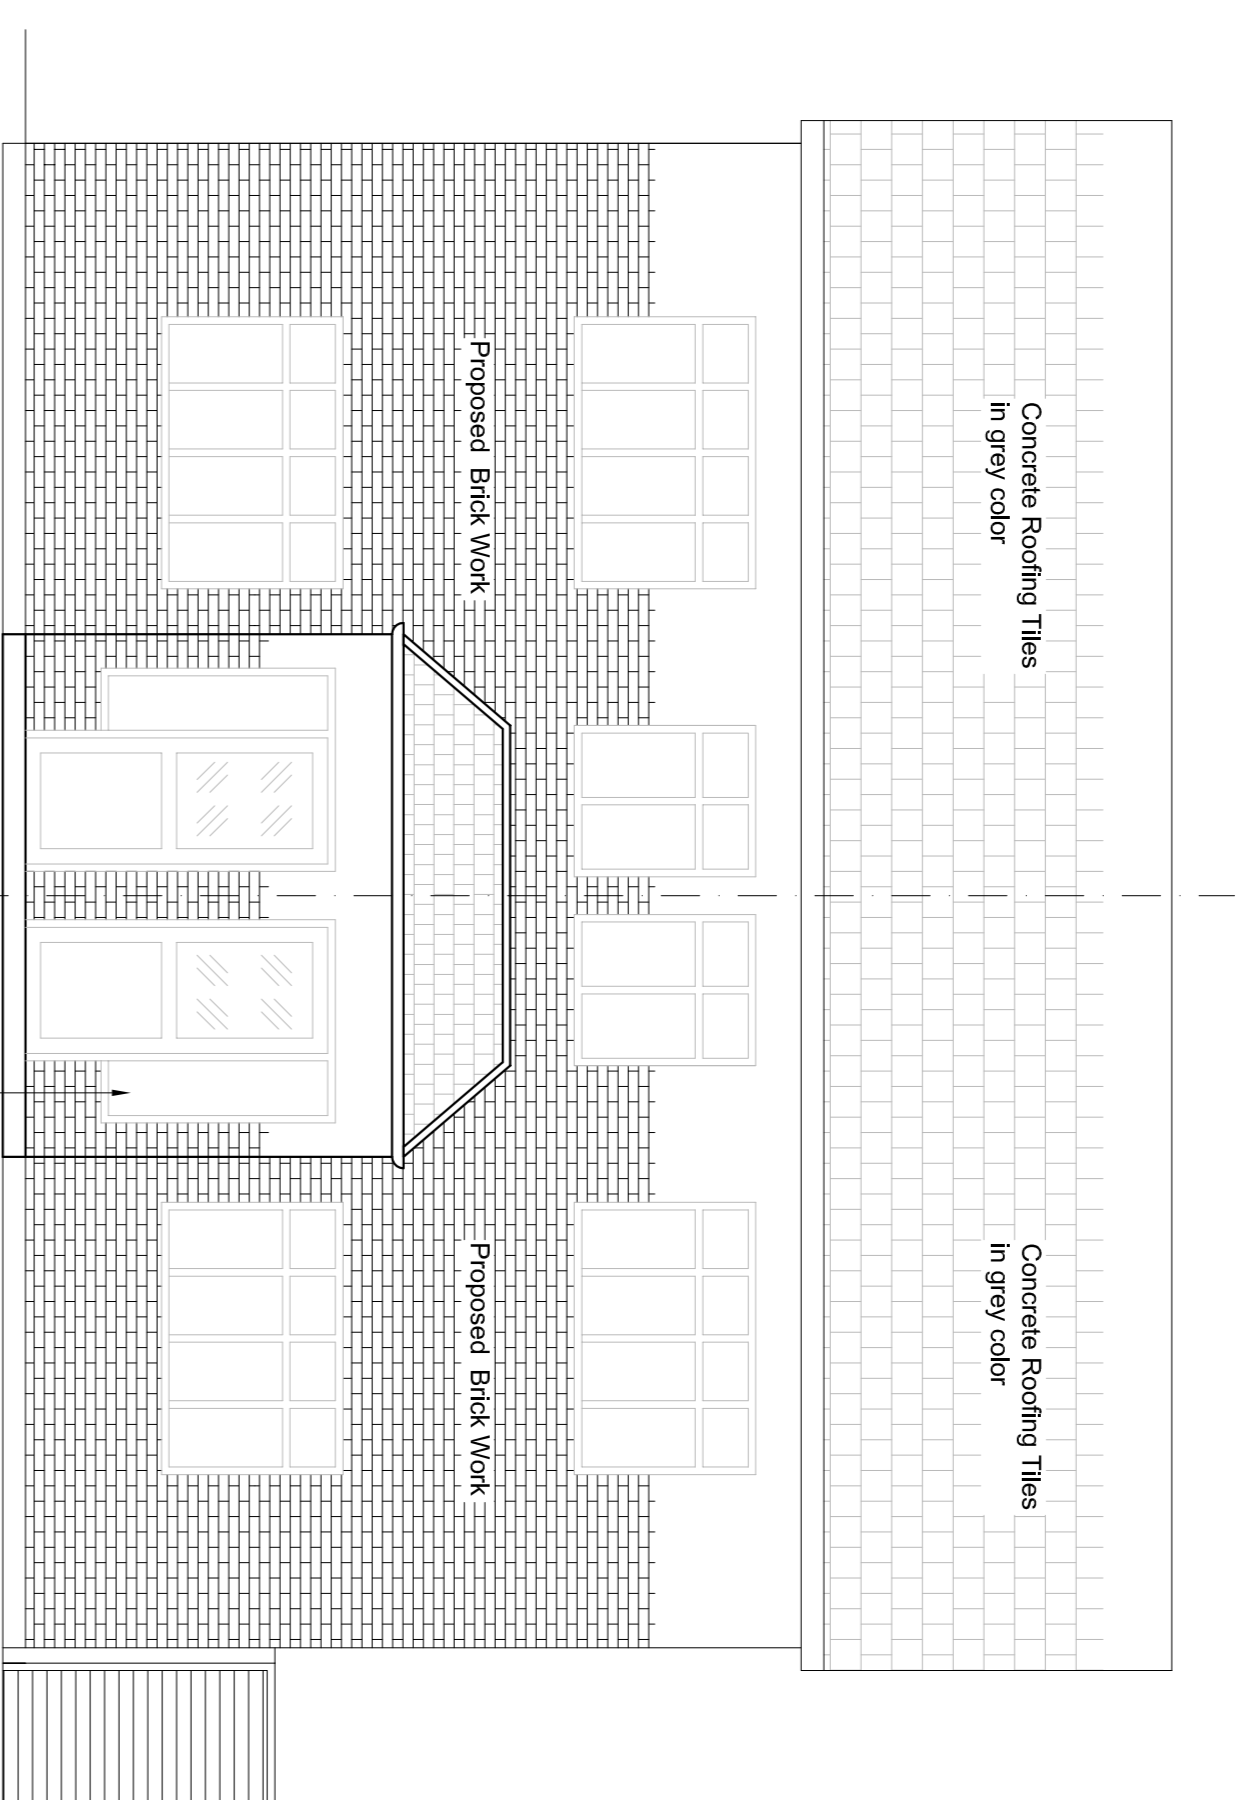

PROPOSED FRONT ELEVATION

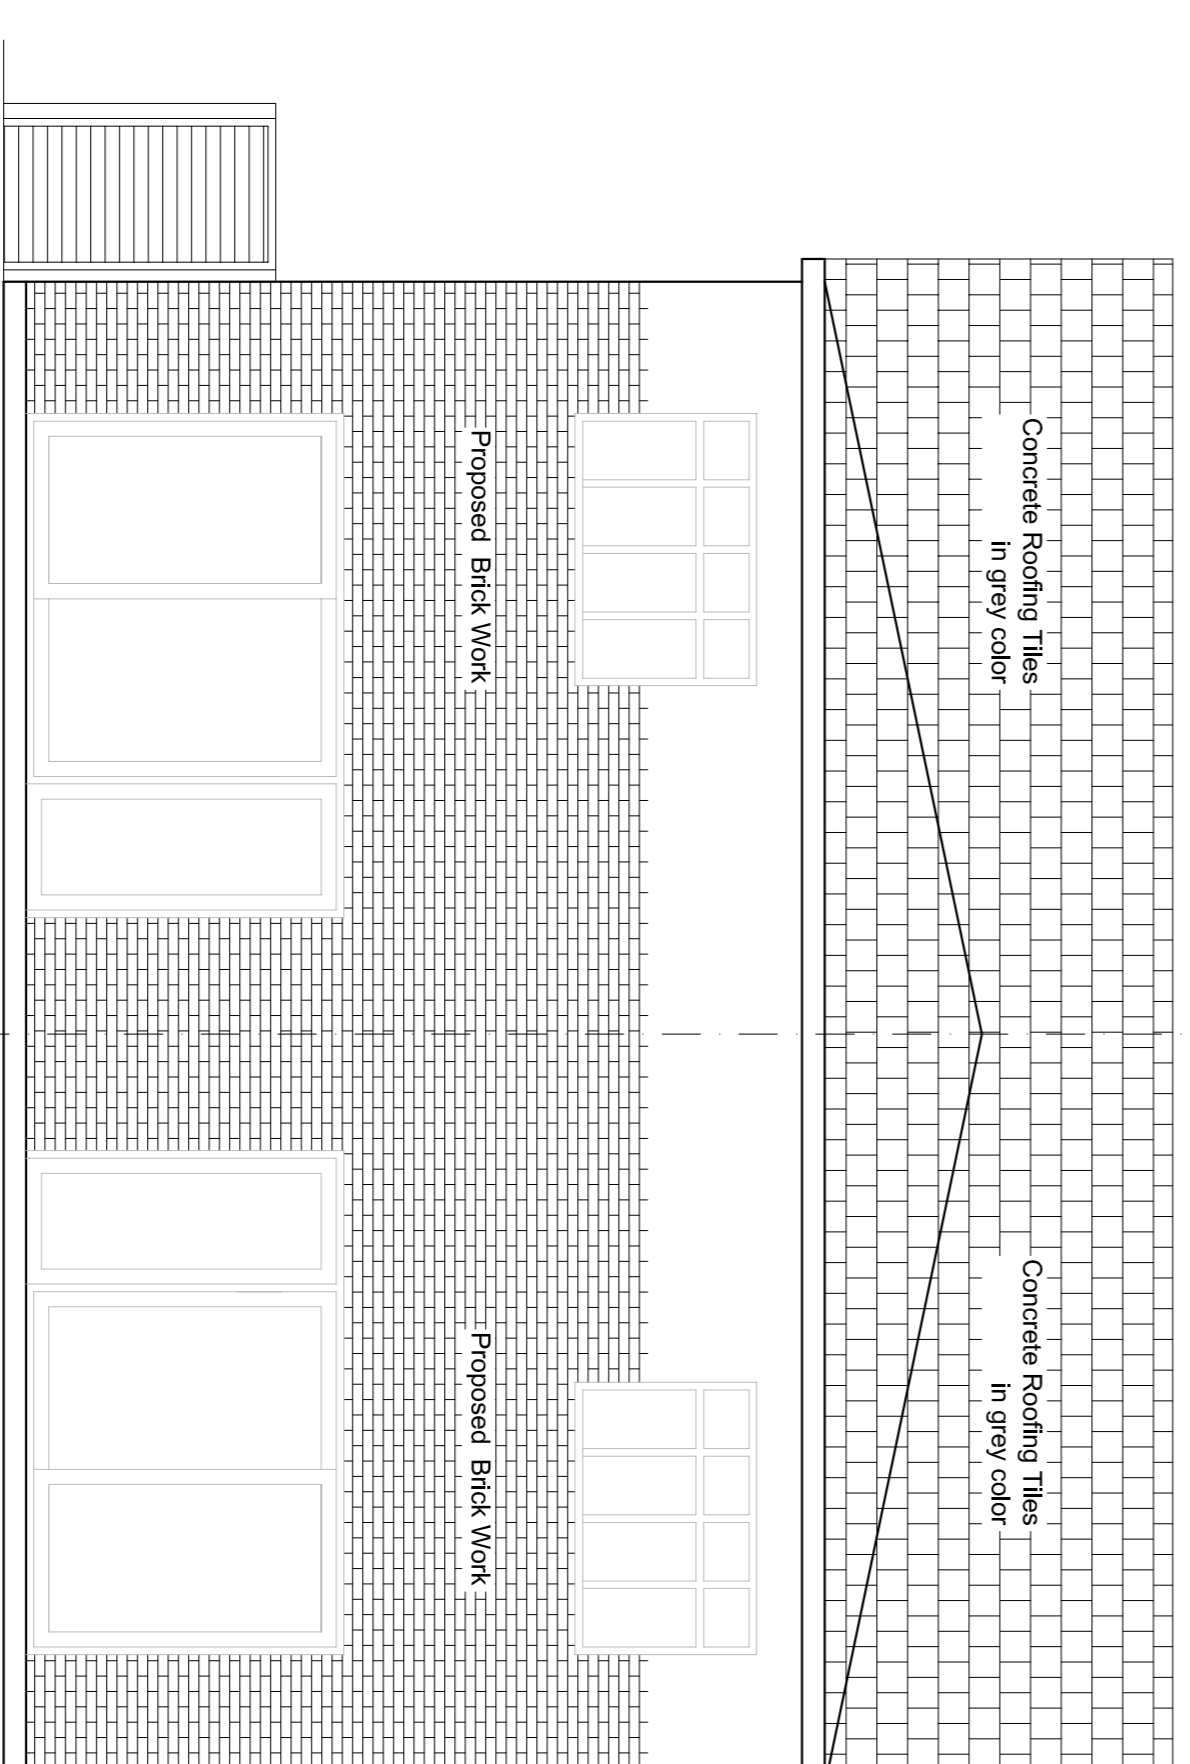

PROPOSED REAR ELEVATION



Suite 104,
246-248 High Road, Ilford
Essex, SS16 5LQ
Tel: 0747689446
Email: futurevisions27@gmail.com
CLIENT
M.S. Singh

JOB TITLE
Erection of 2x4 Bedroom Semi Detached Houses site at Land Adjacent to 65- Craydene Road, Erith, Kent, DA6 2HA

SITE
Land Adjacent to 65- Craydene Road, Erith, Kent, DA6 2HA

DRAWING TITLE	Proposed Elevations
SCALE	1:50@A1
DATE	16-03-2021
DRAWING NO.	P/2021-148
REVISION	