



PROPOSED GROUND FLOOR PLAN

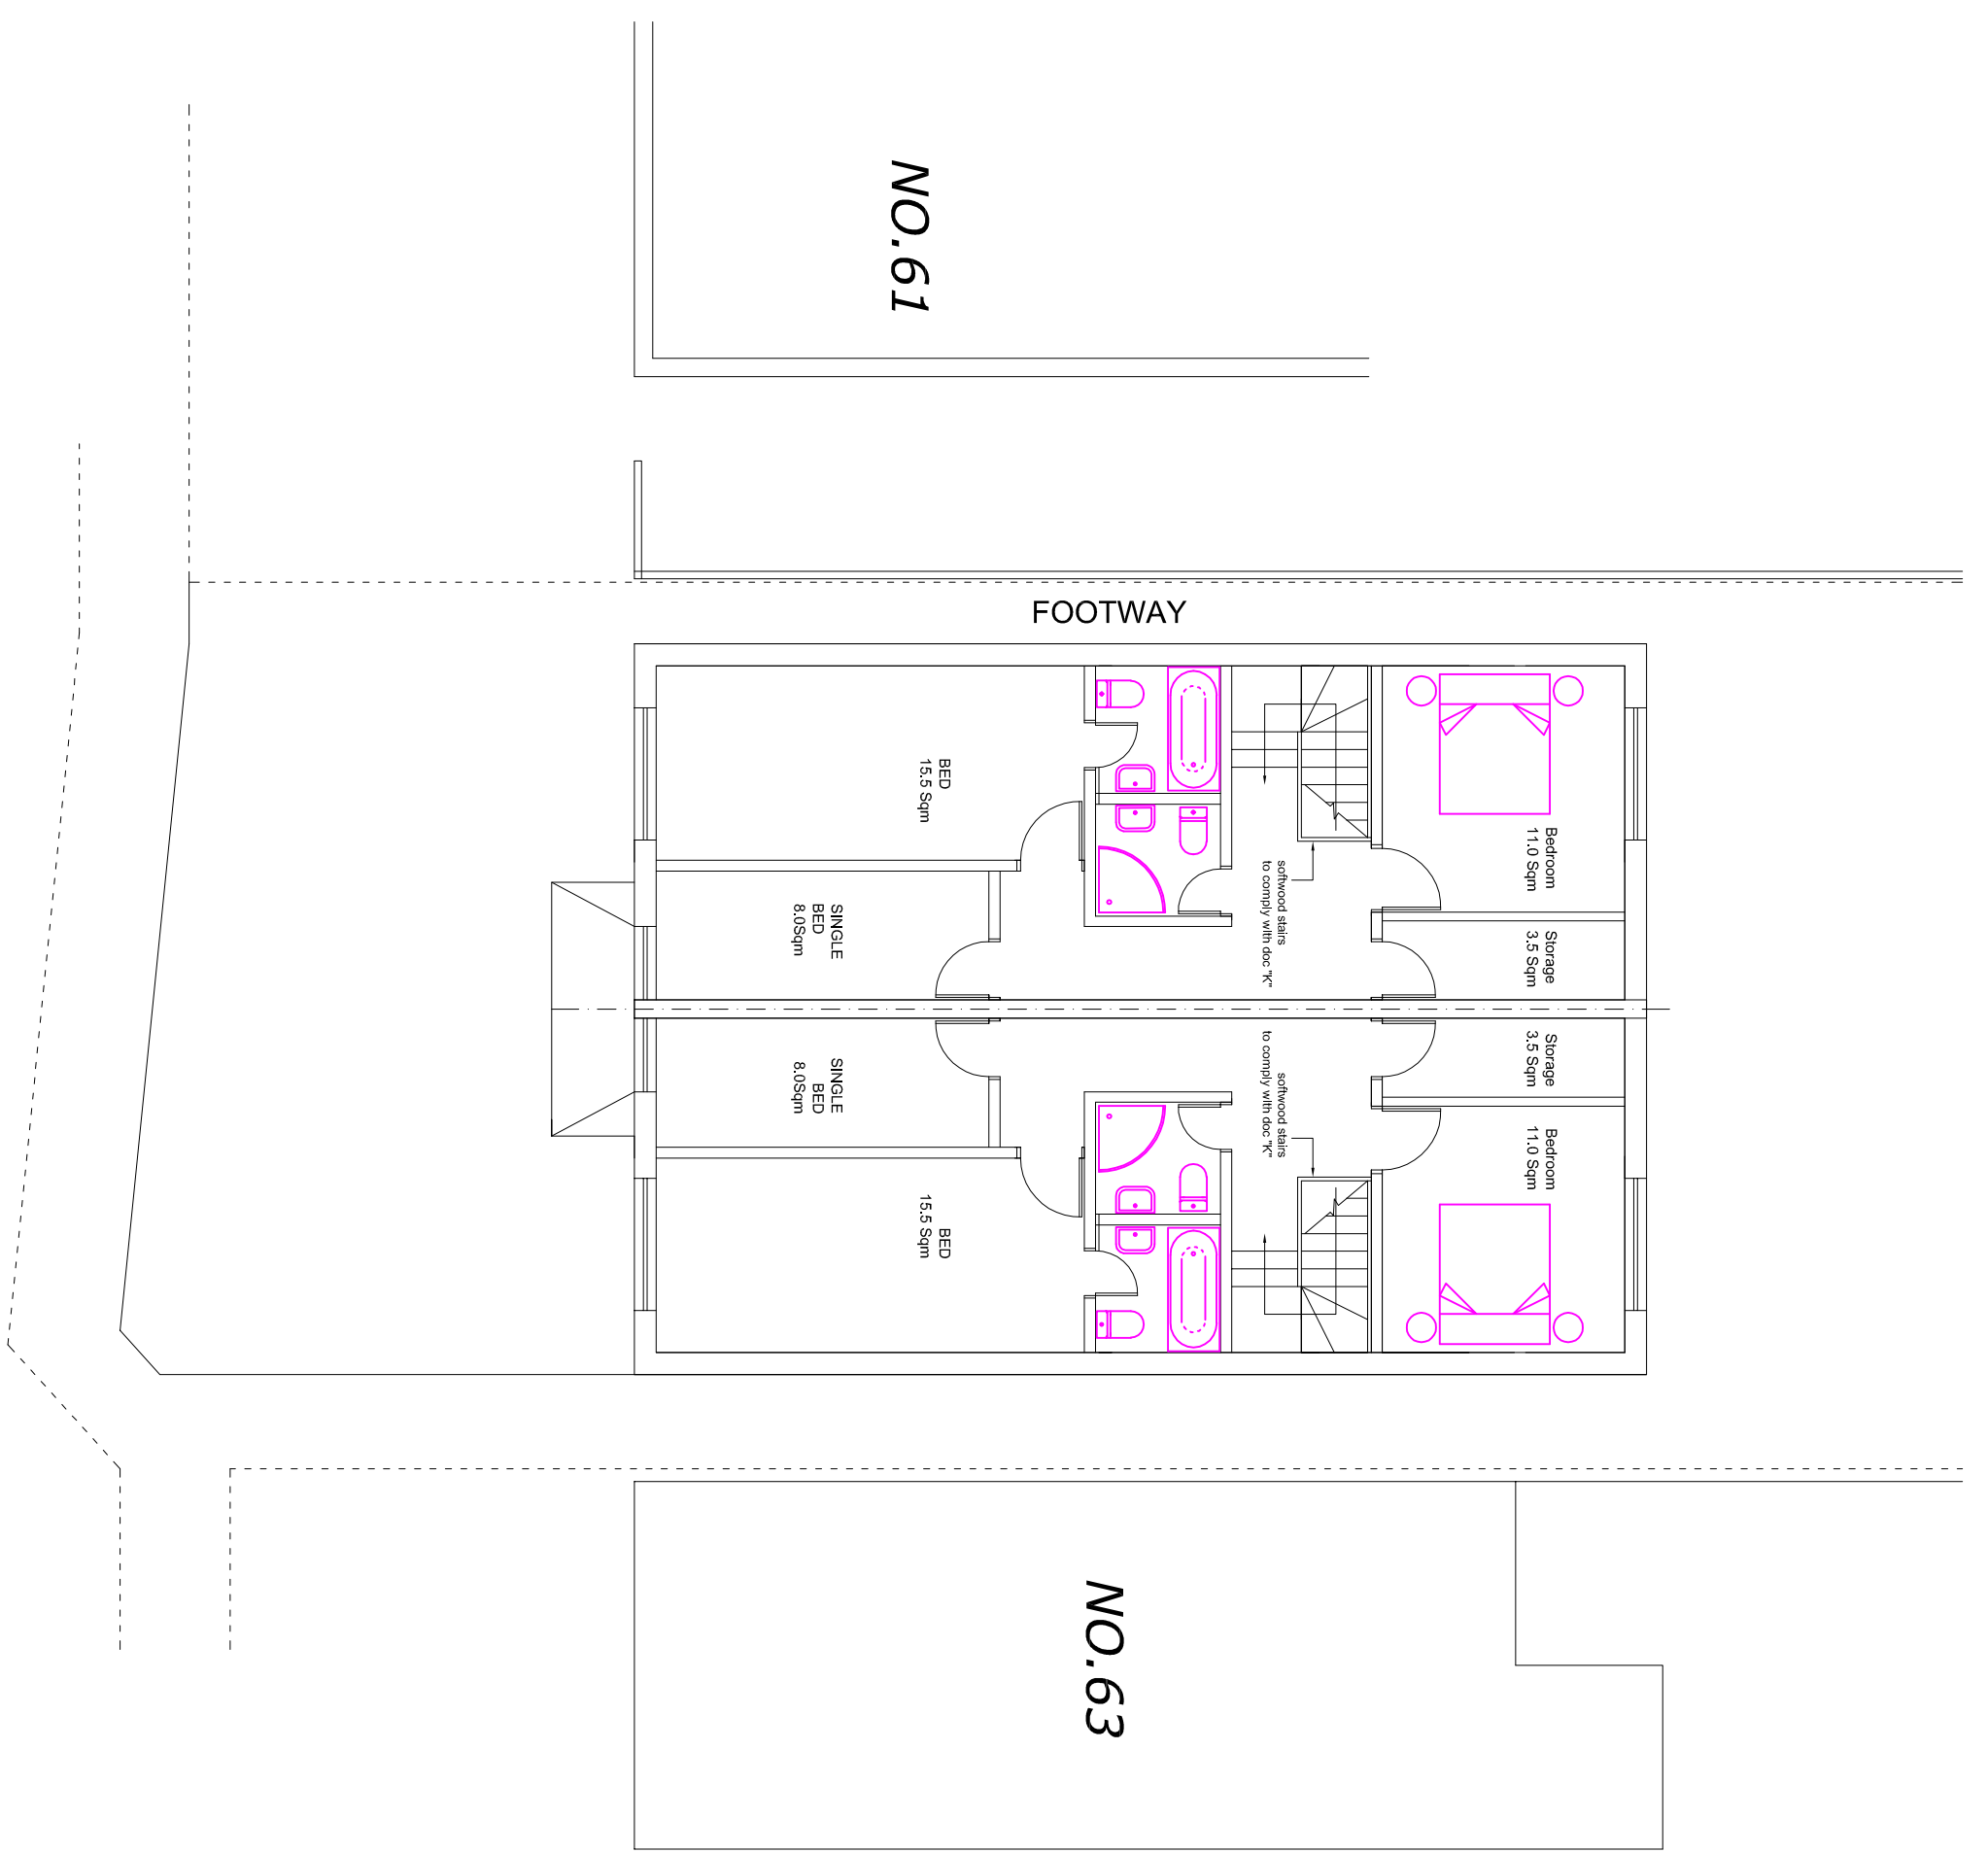

PROPOSED FIRST FLOOR PLAN

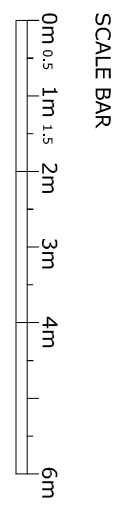

Future Vision
Planning & Development consultants
Suite 104,
24c-28c High Road, Ilford
Essex, SS11 7JF
Tel: 01747 689405
Email: futurevisions27@gmail.com
M.S. 5093

JOB TITLE
Erection of 2x 4 Bedroom Semi Detached
Houses site 81 Land Adjacent to 63- Craydene
Road, Erith, Kent, DA8 2HA

SITE
Land Adjacent to 63- Craydene Road, Erith,
Kent, DA8 2HA

DRAWING TITLE
Proposed Plan

SCALE	DATE
1:100@A1	16-03-2021
DRAWING NO.	REVISION
P/2021/2	