




Existing Floor Plan

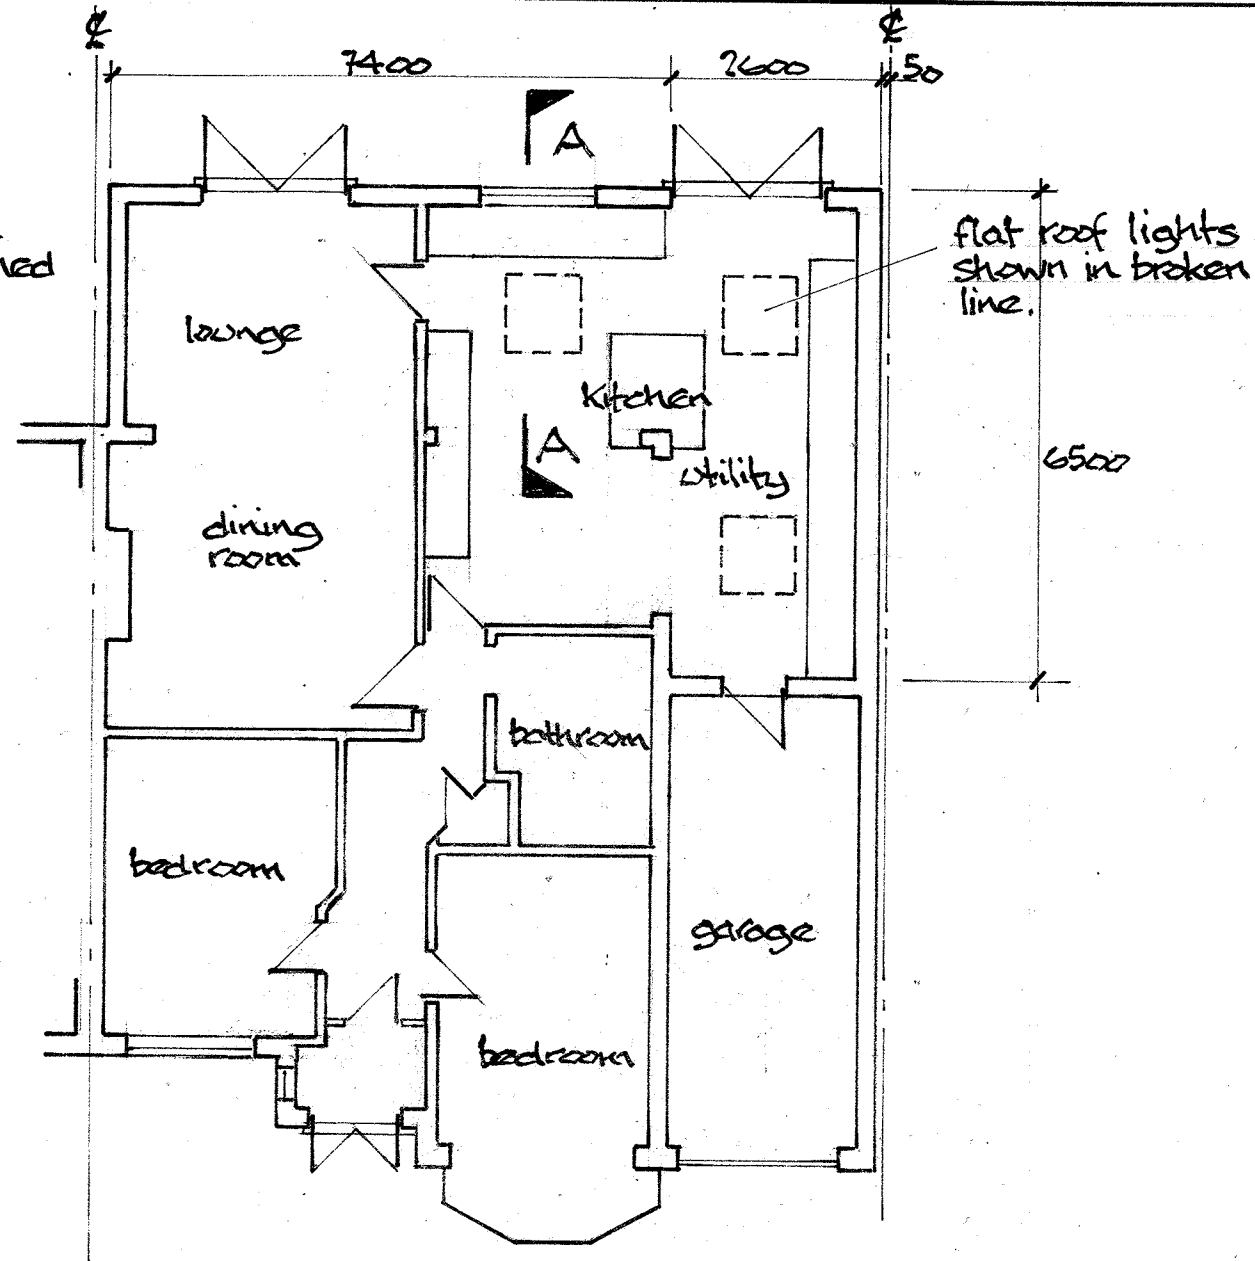


Proposed Floor Plan

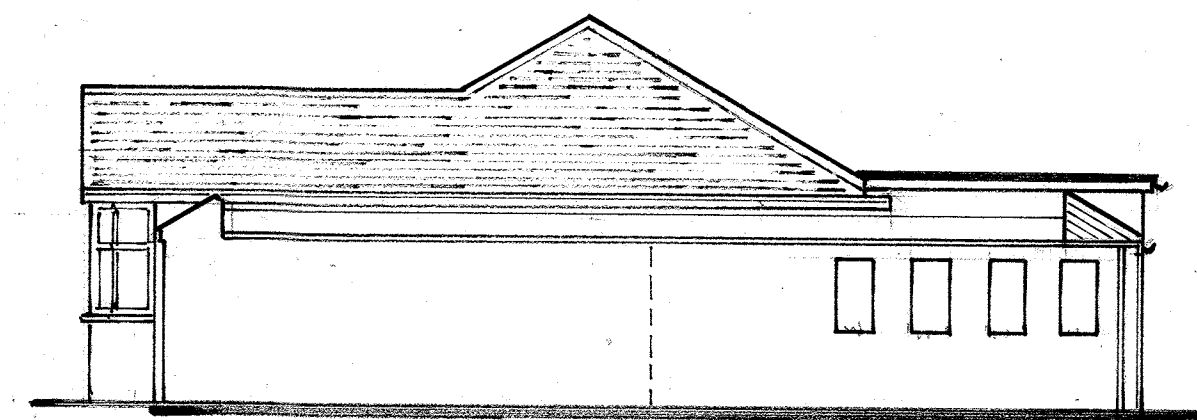


Existing Side Elevation (North)

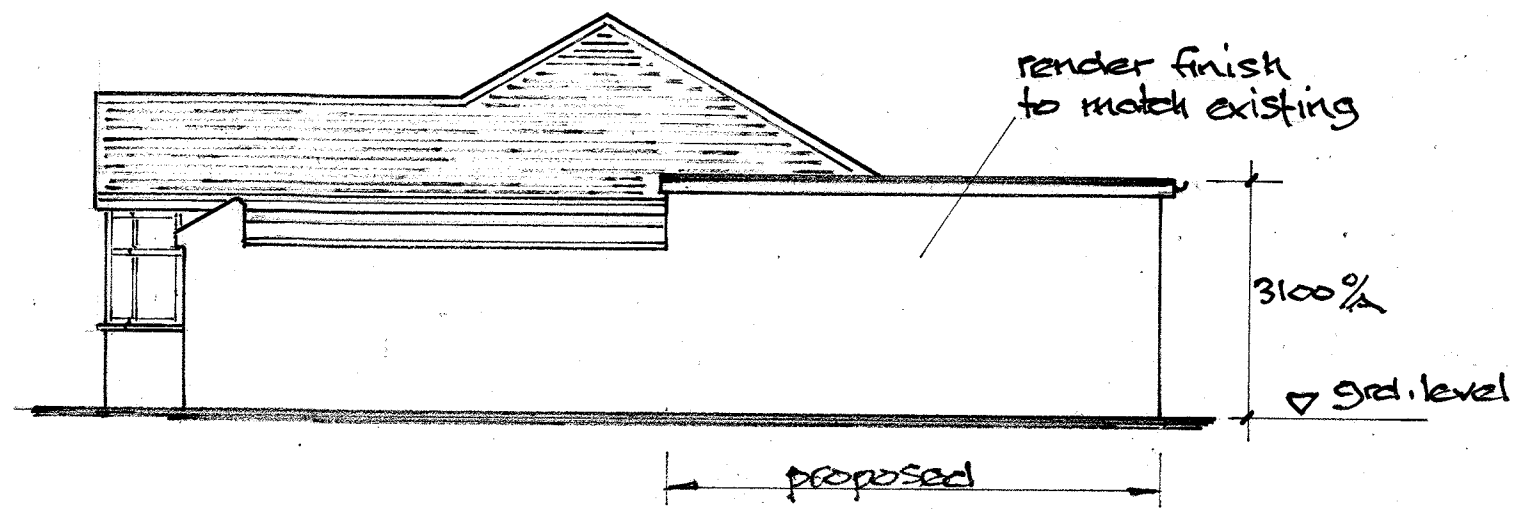


Proposed Side Elevation (North)

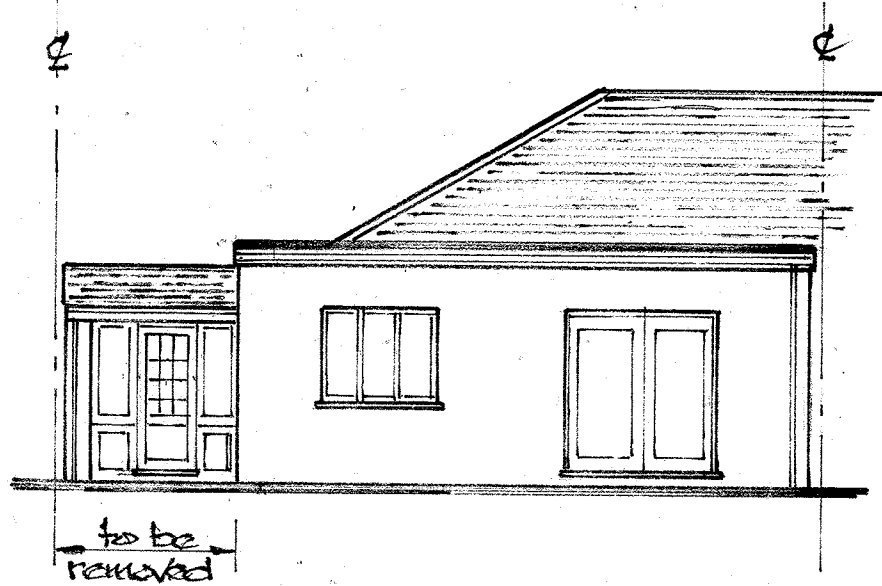


Existing Rear Elevation

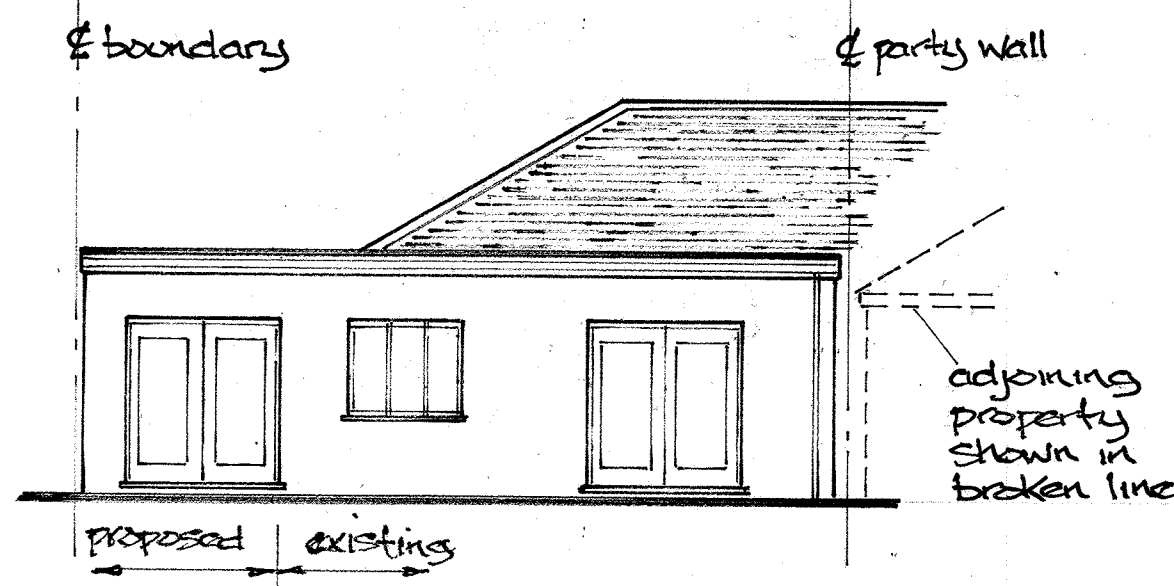


Proposed Rear Elevation

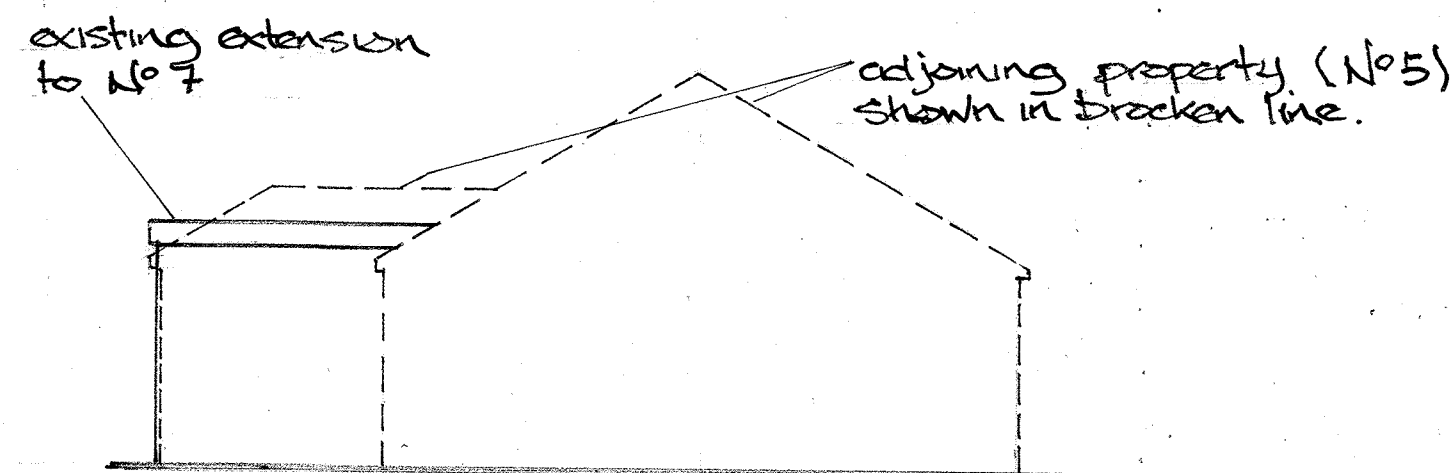

Existing & Proposed Side Elevation (South)  
No change - Proposed not seen

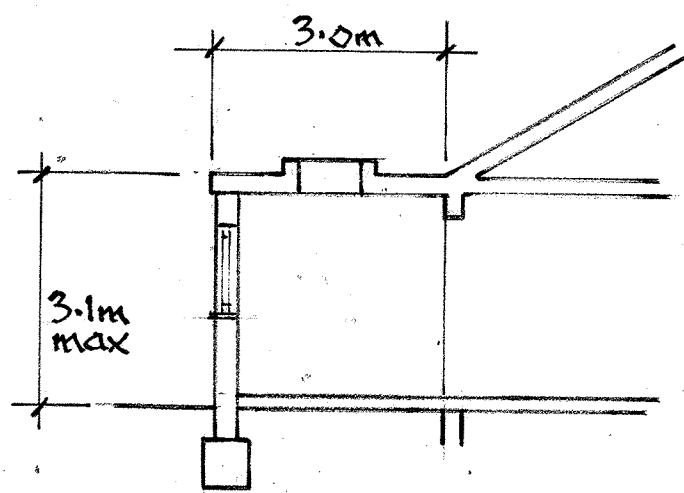

Section A-A

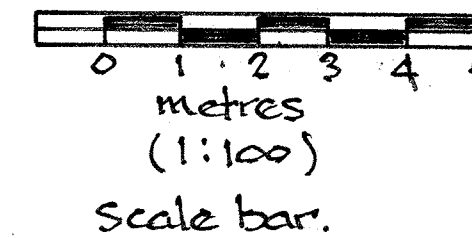

location.			
7, Selborne Avenue, Bexley, Kent. DA5 3LE			
client.			
Mr. P. Williamson.			
project.			
Demolition and re-build part side extension to rear of garage			
scale.	drawn.	date.	draw. no.
1:100	A.F.S.	Mar 2021	P2/03/01