



General Notes :
 Do not scale off drawings.
 These drawings are concept only and are not for construction. all financial, structural and building control items are to be considered by additional specific professional advice

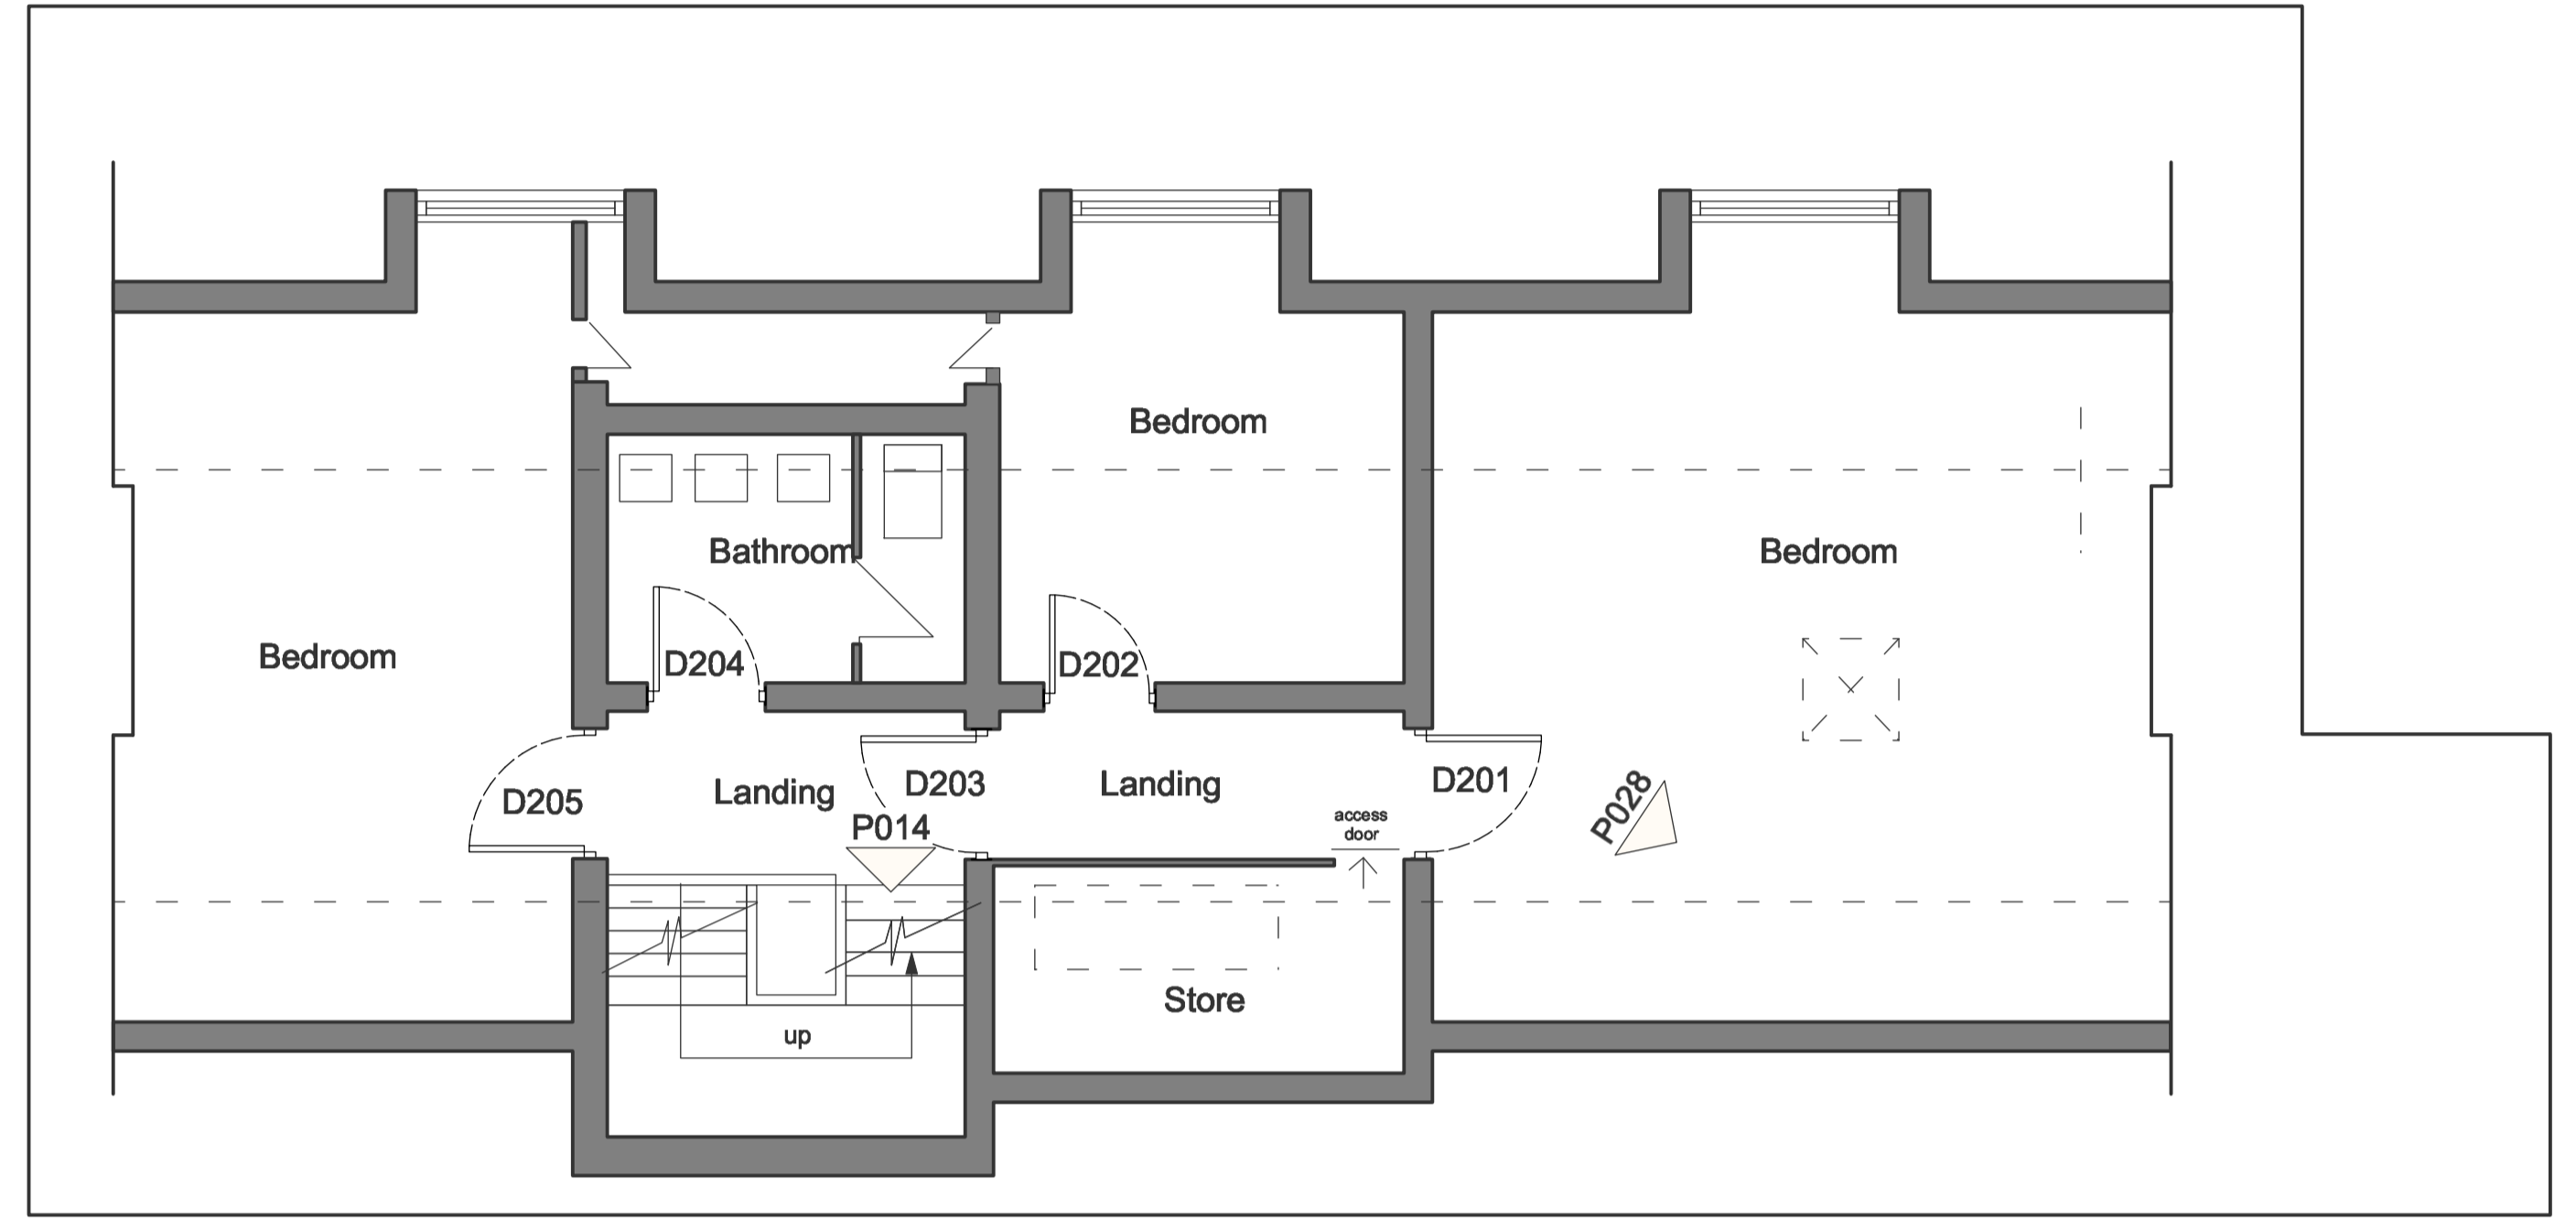


Existing Second Floor Plan
 Scale: 1:50



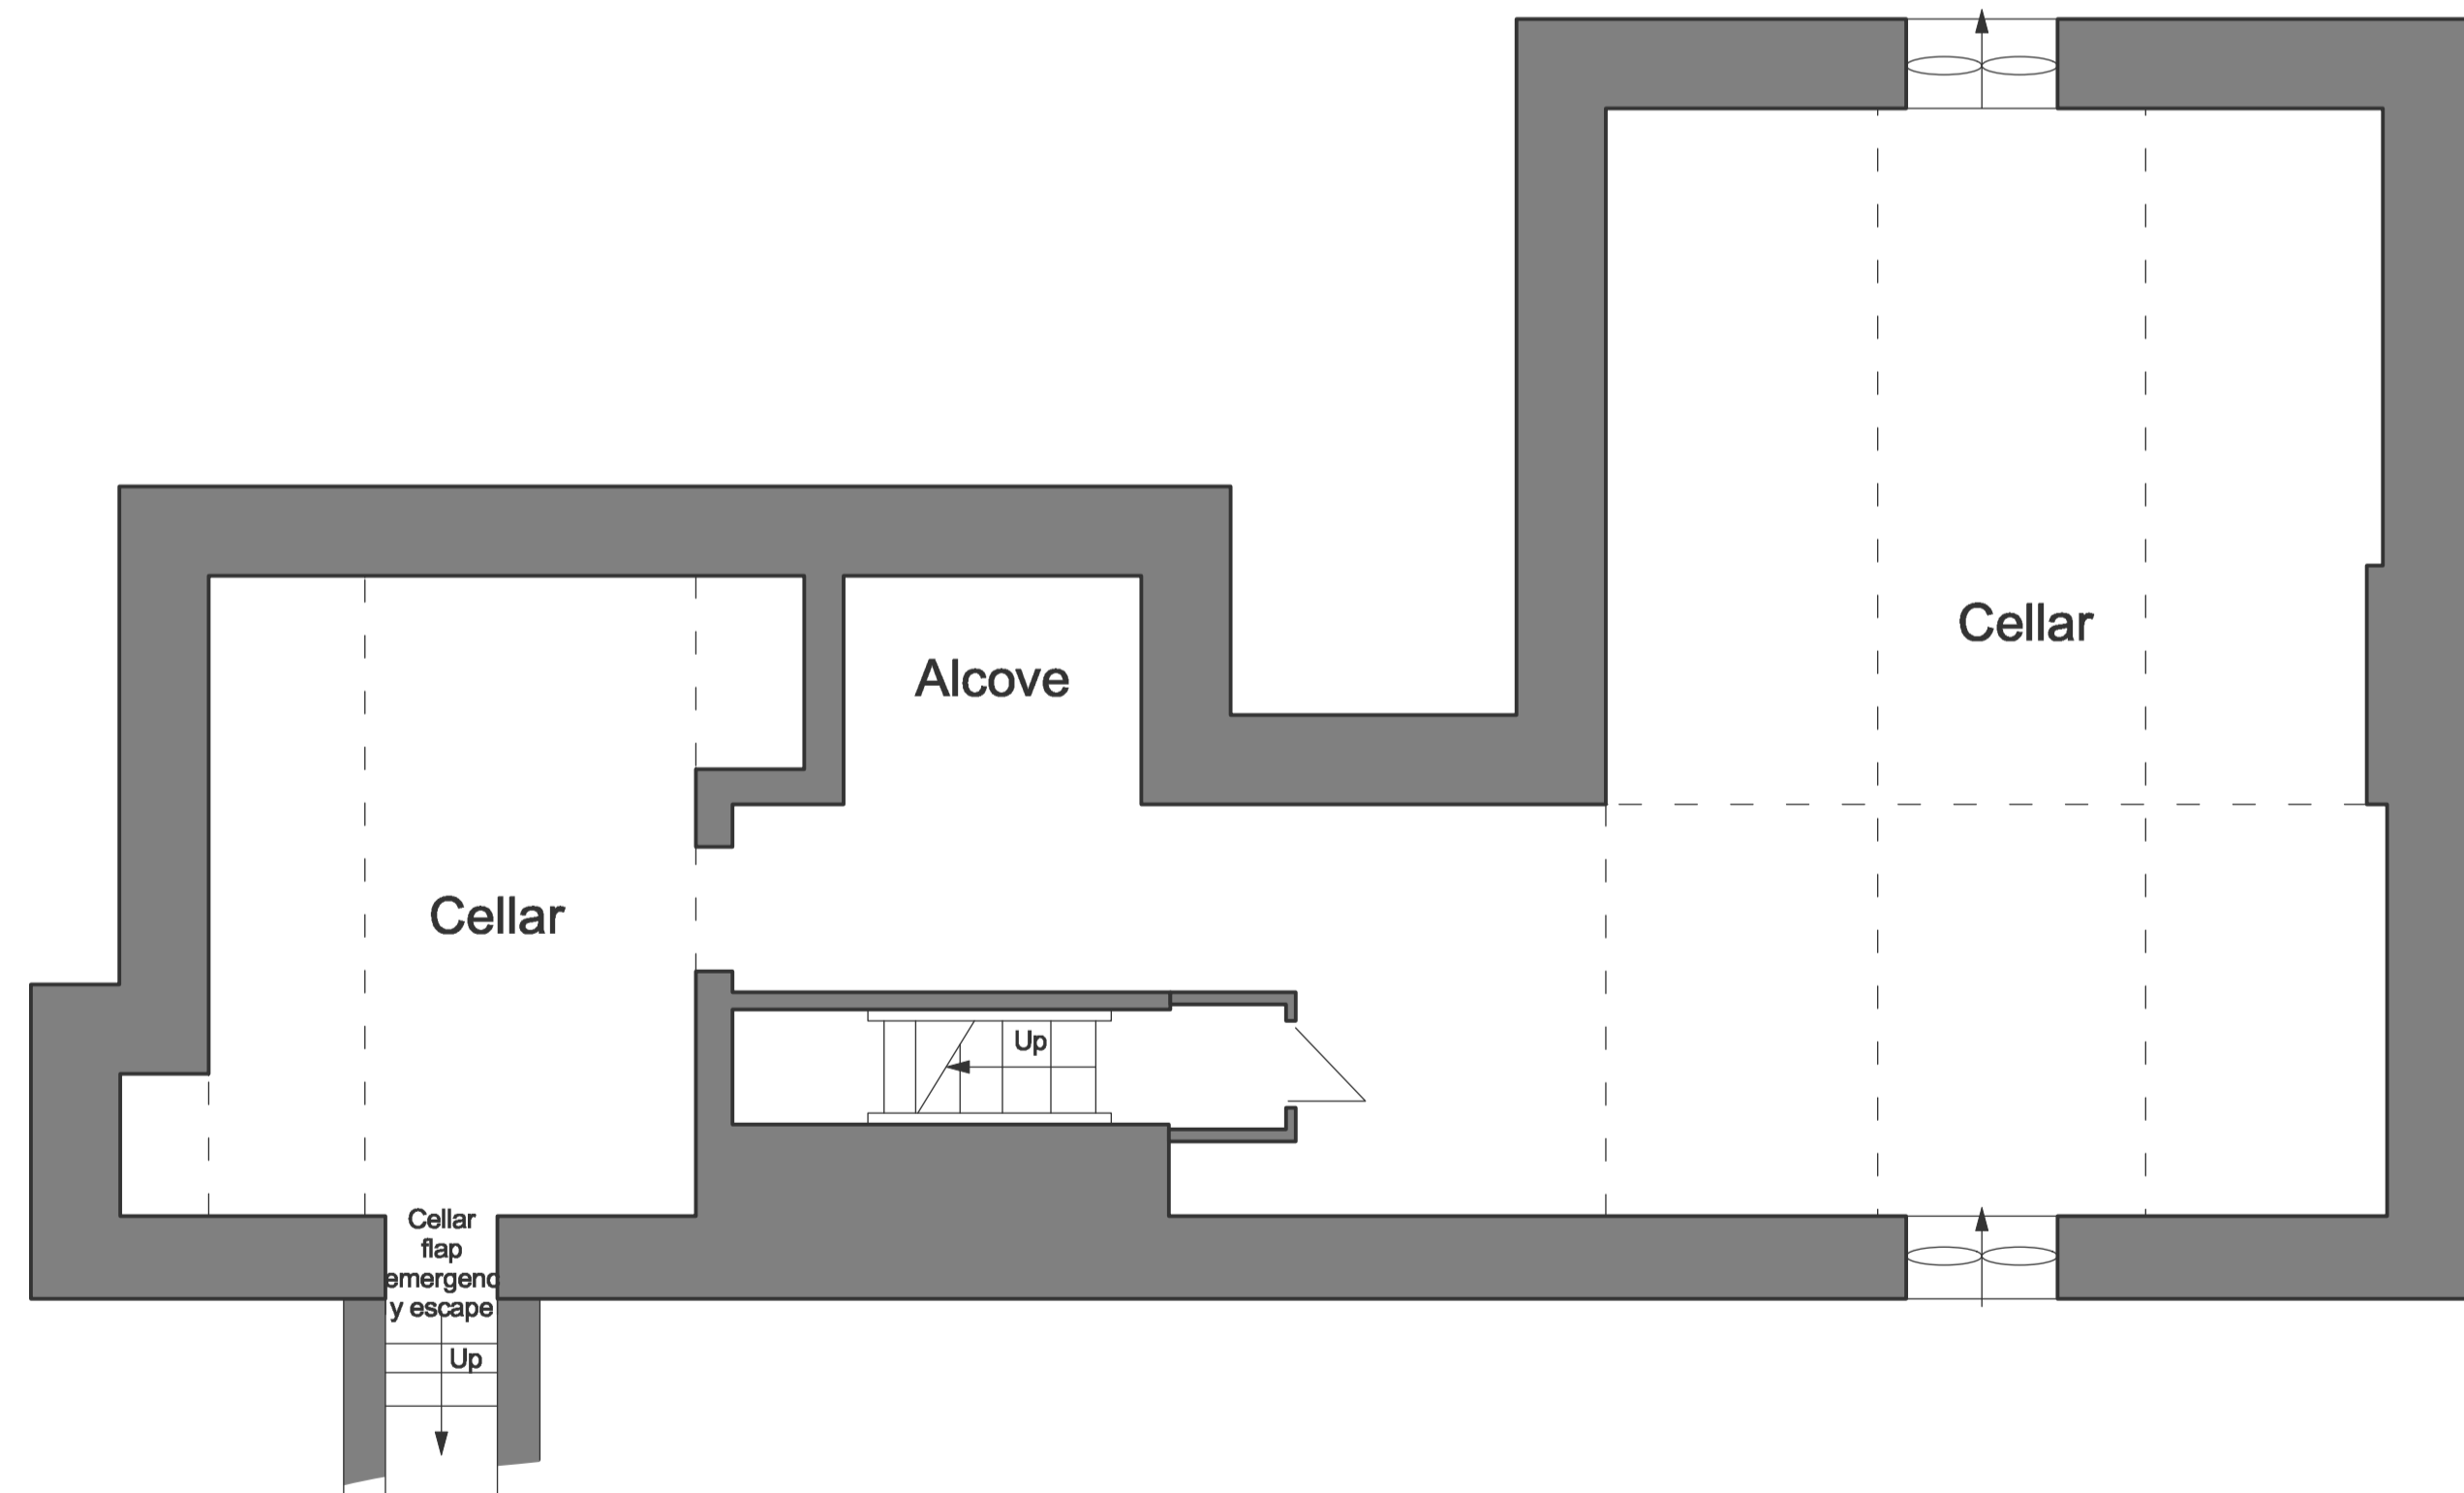


Existing Basement Plan
 Scale: 1:50

Symbols Key:

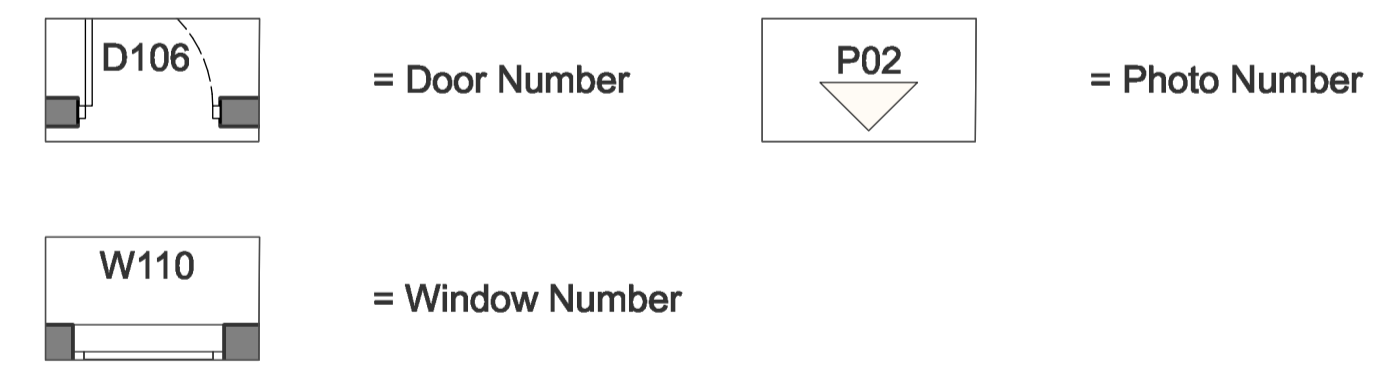

Hatch Key:

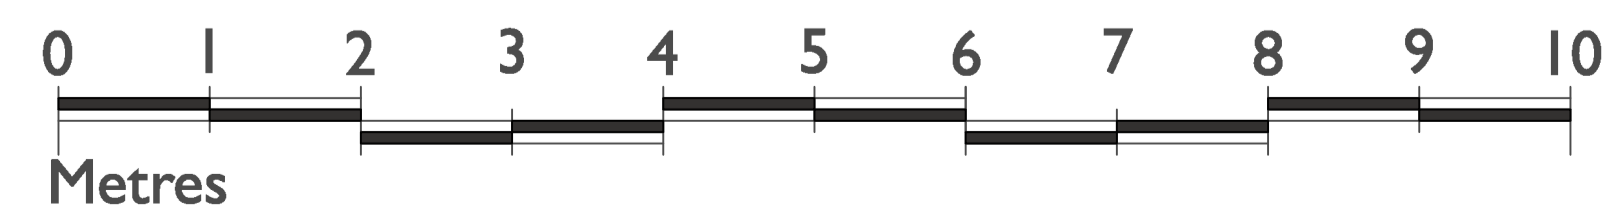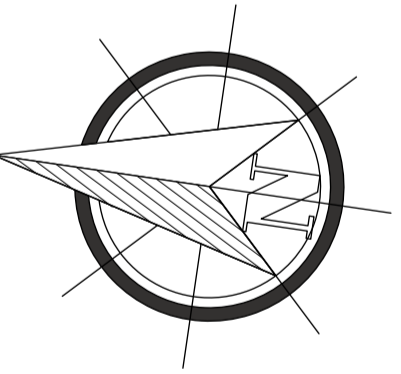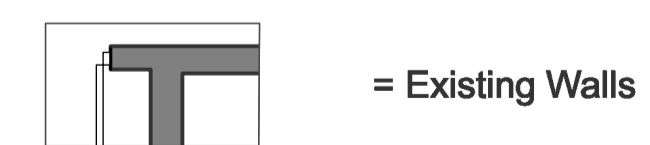

Randall
 Architectural Ltd

Phone Number: 075287 12345
 Email: Will@RandallArchitectural.co.uk

Company address:
 25 Basconhill drive, Worcester, WR26DR

Company number: 12806321
www.RandallArchitectural.co.uk

Revision	Description	Date

Glasbury house visual impact and building recording

Project
 Rob Finley_River Wye ActMty Centre,
 Glasbury on Wye, HR3 5NW

Client

Concept 1:50 A1

Drawing Status Scale or Scales Page Size

Existing Basement and Second Floor Plan

Drawing Name

001158_102 (-)

Project number Drawing number Revision