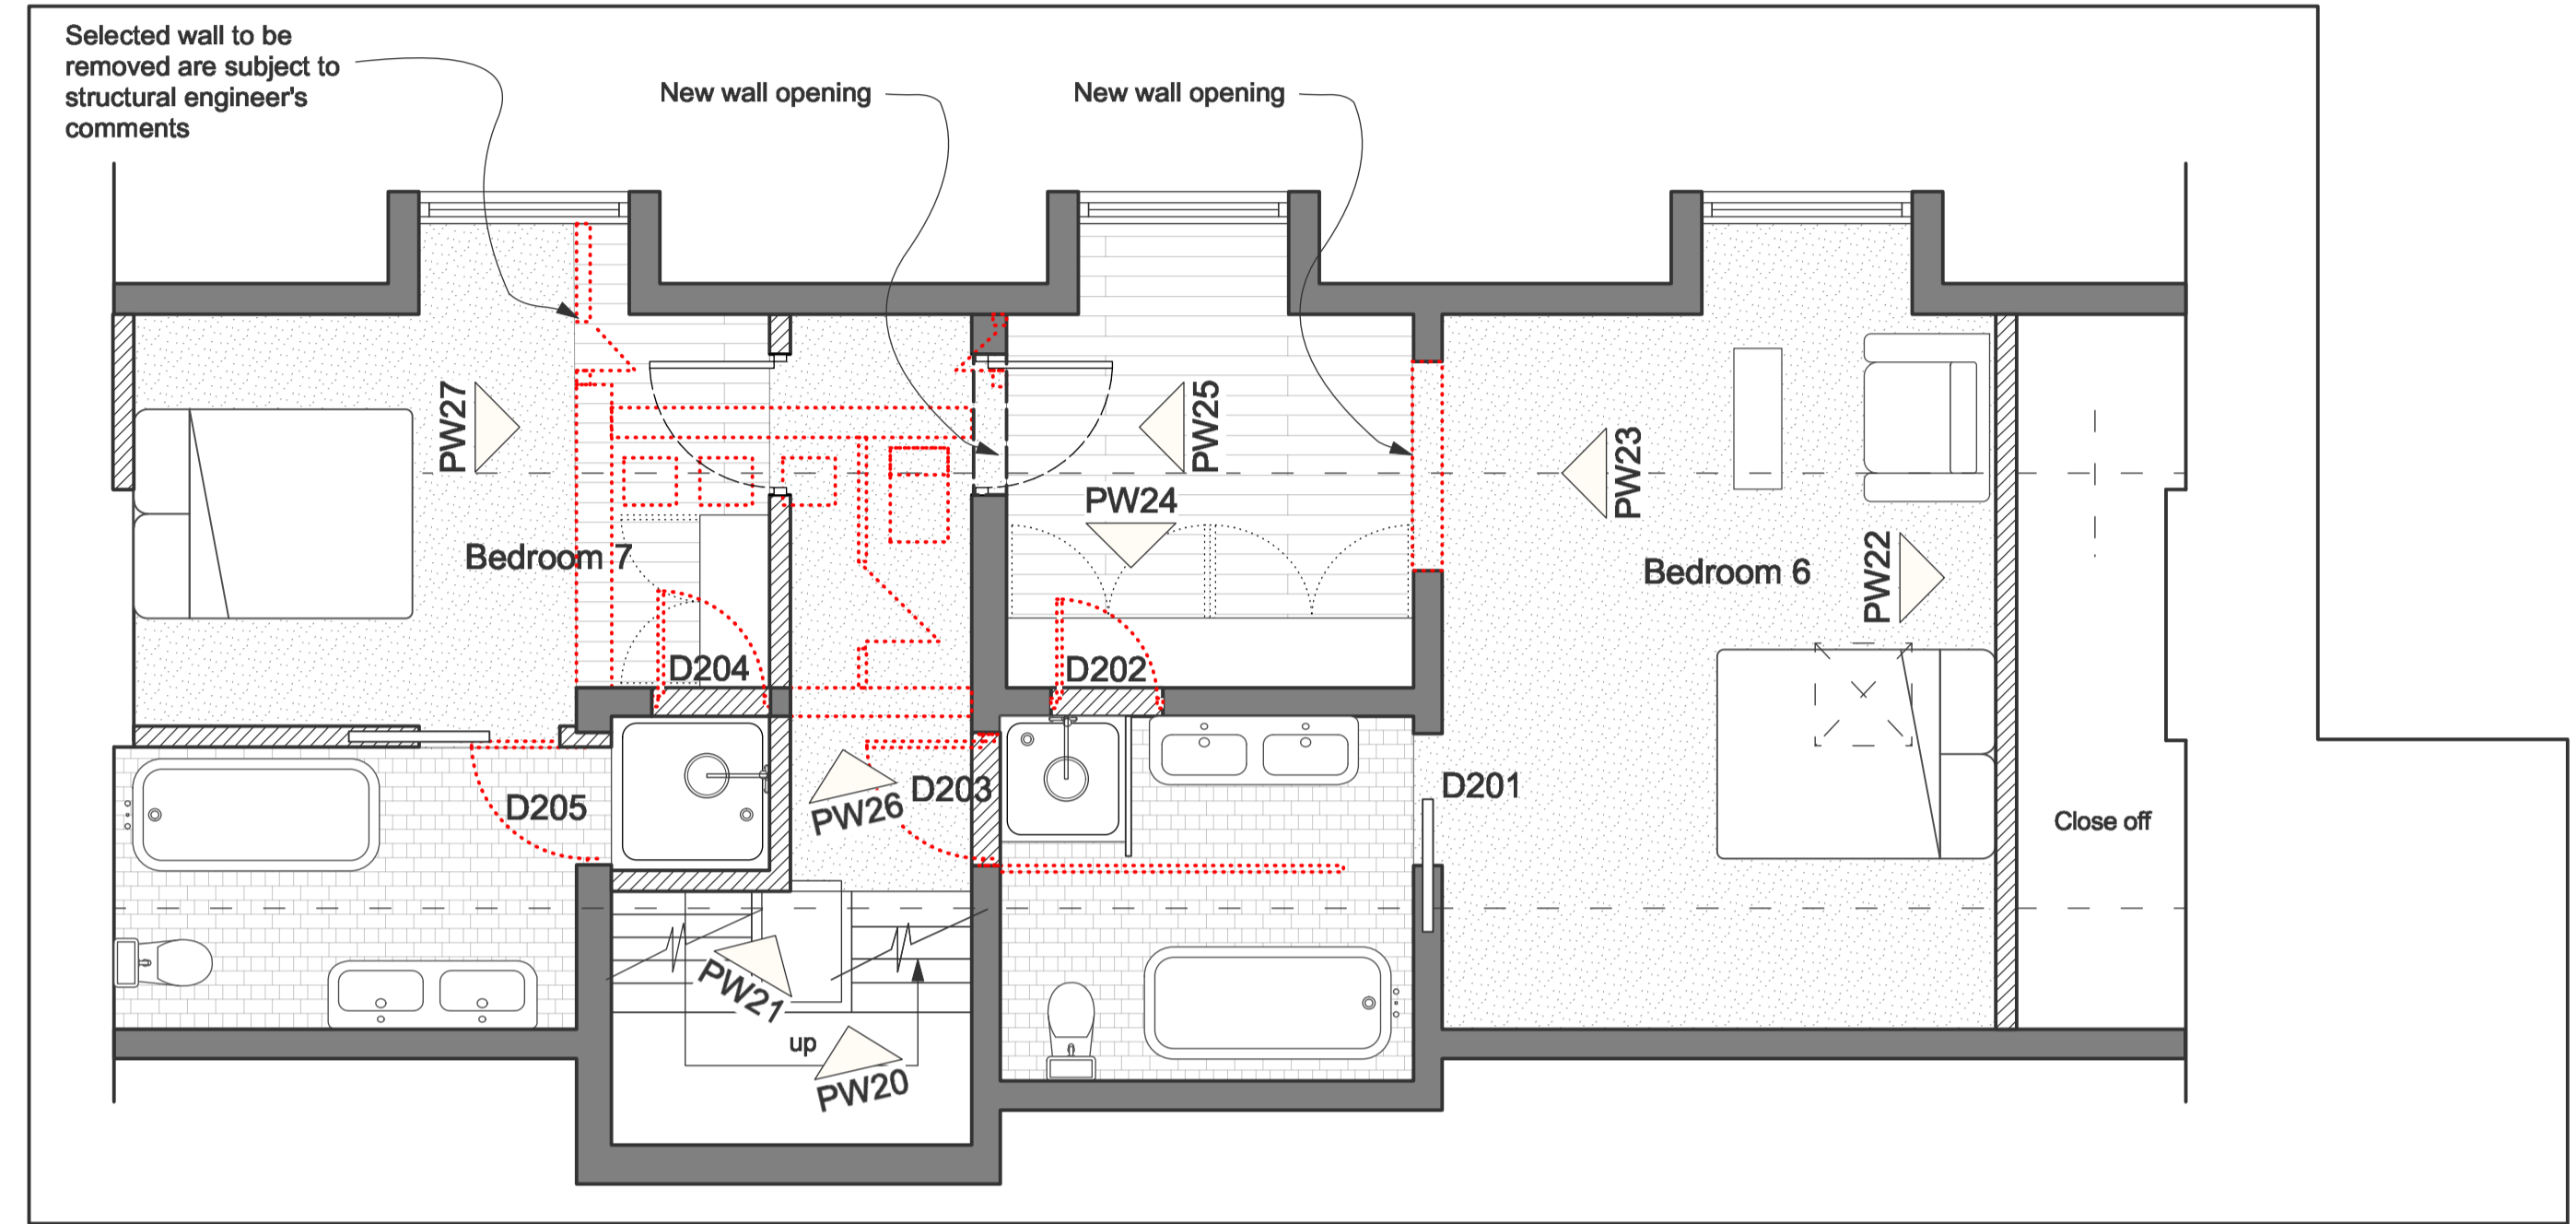
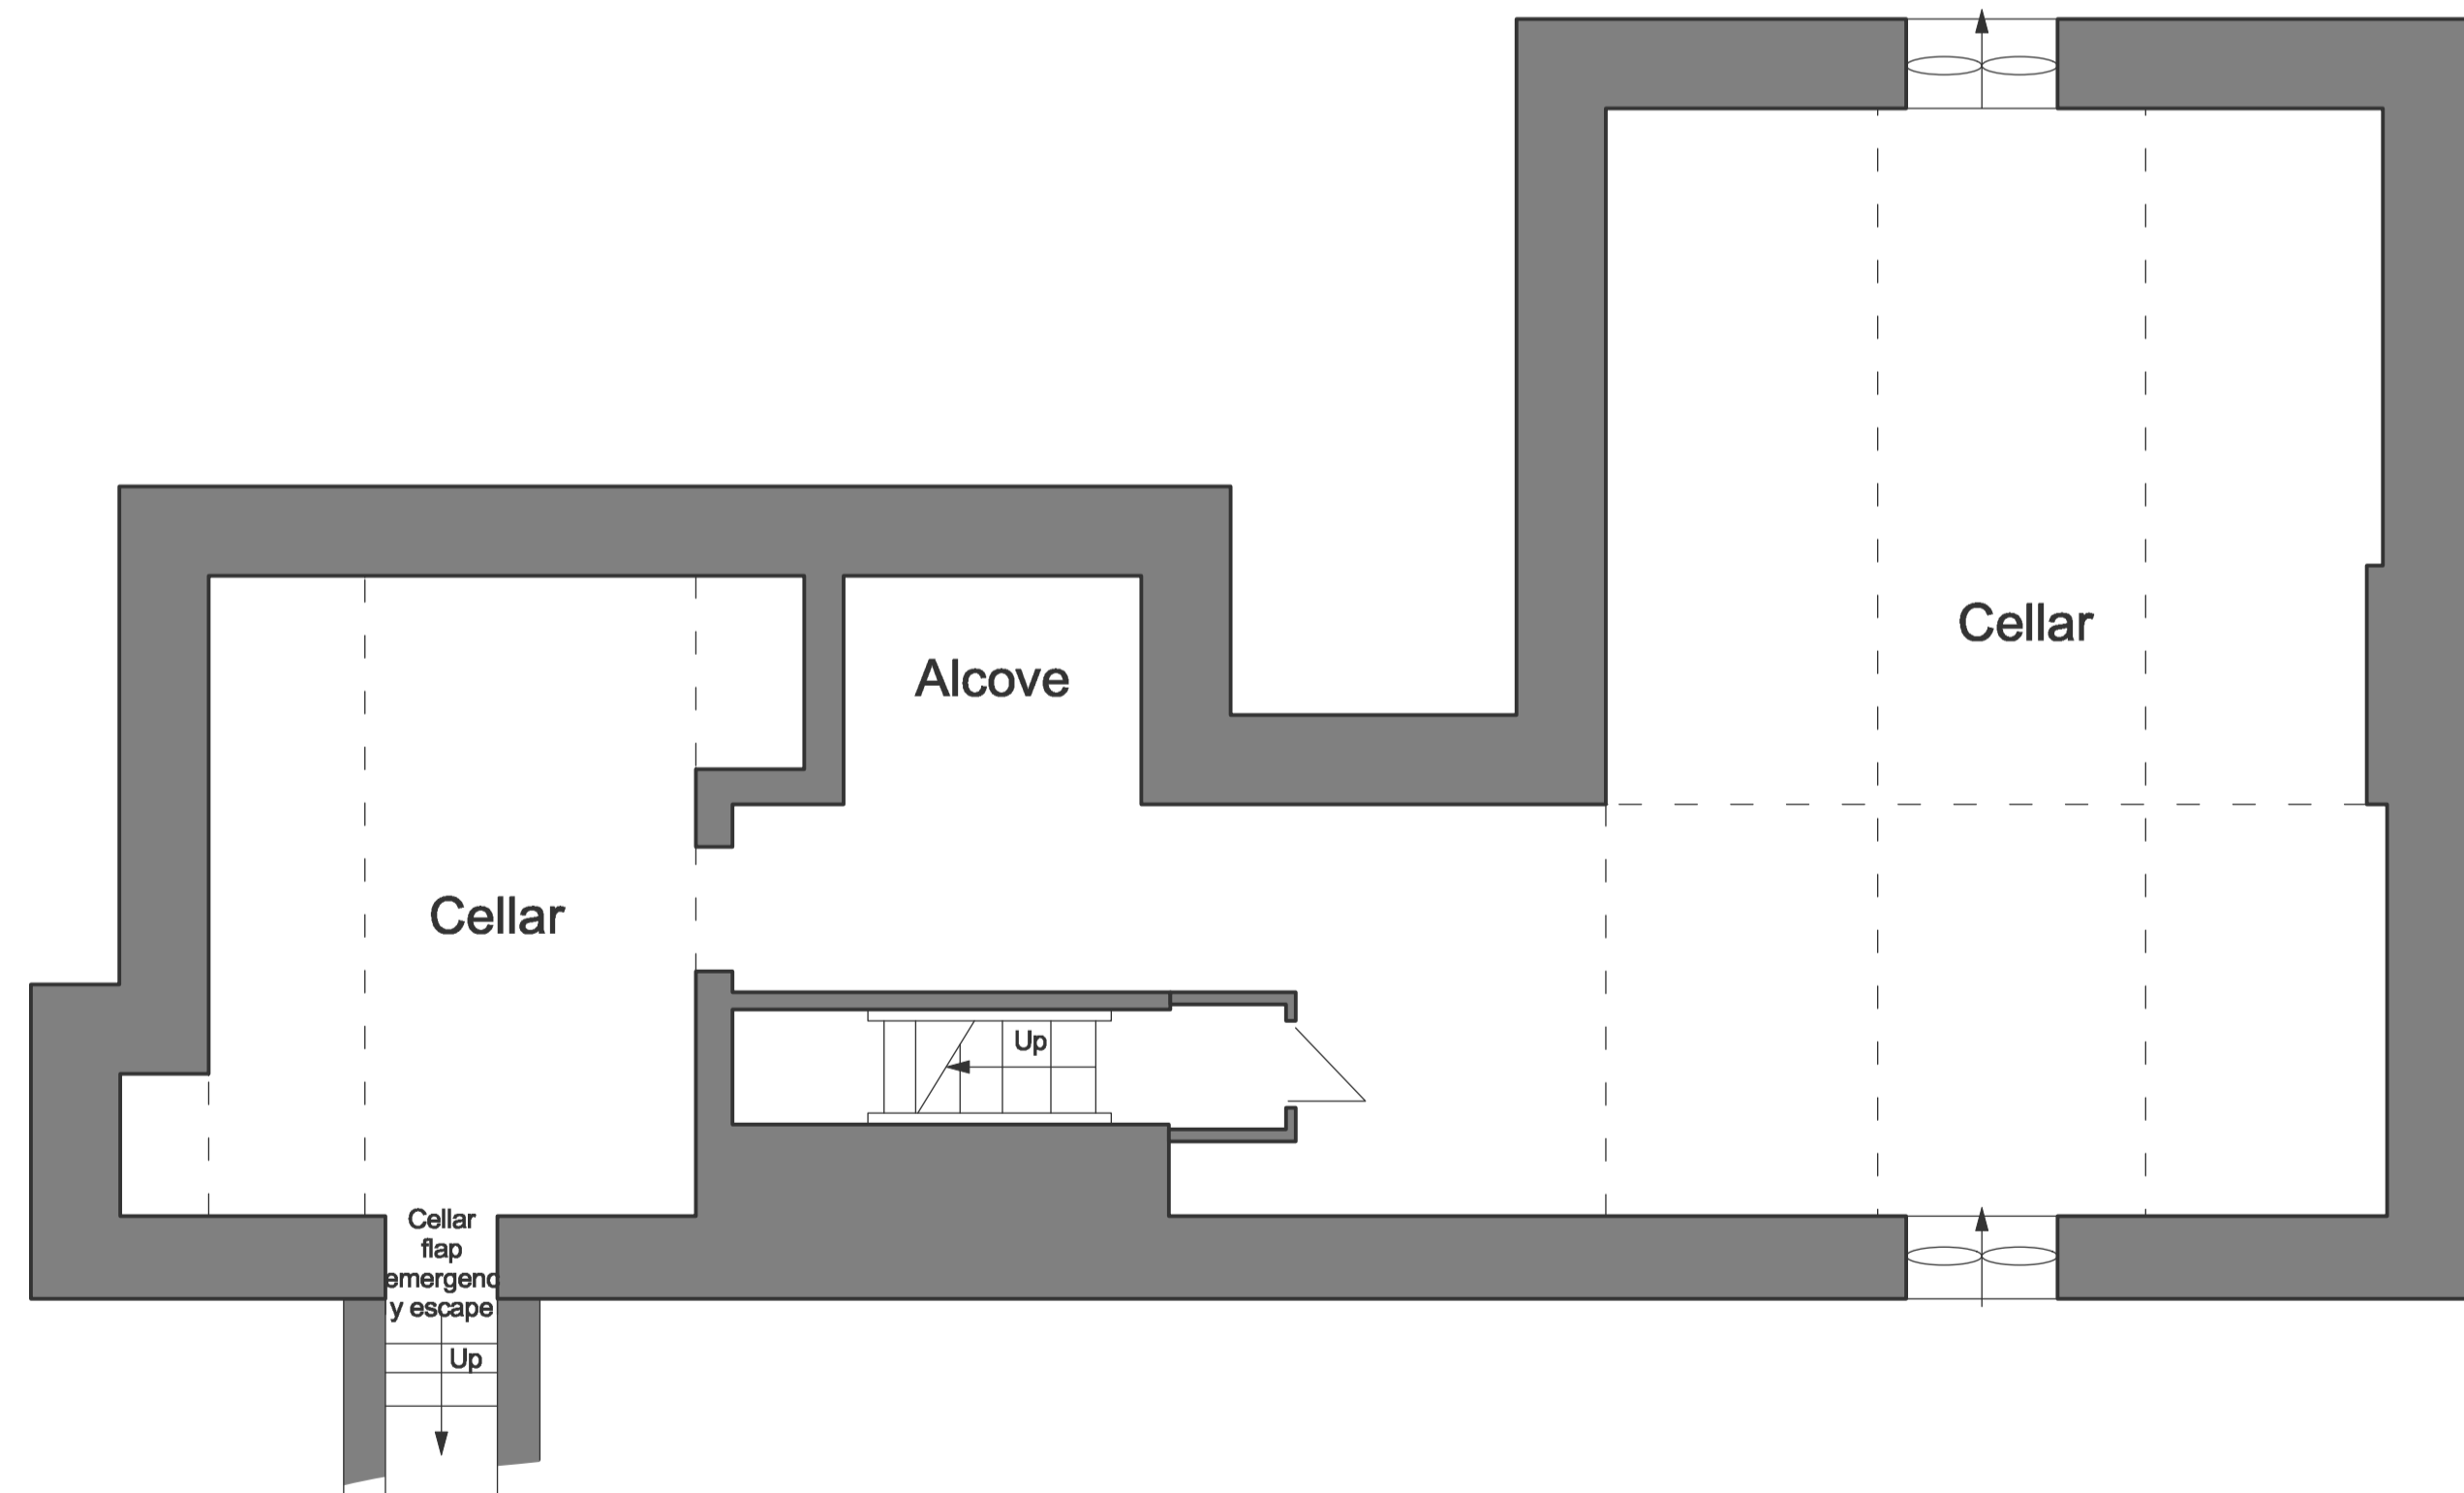


General Notes :
 Do not scale off drawings.
 These drawings are concept only and are not for construction. all financial, structural and building control items are to be considered by additional specific professional advice

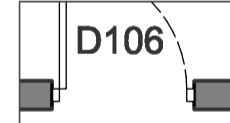
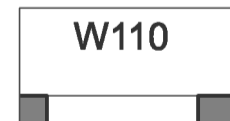



Proposed Second Floor Plan
 Scale: 1:50

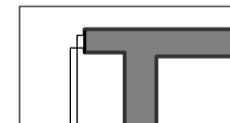
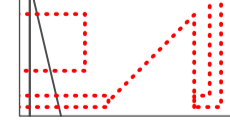
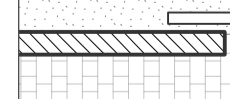


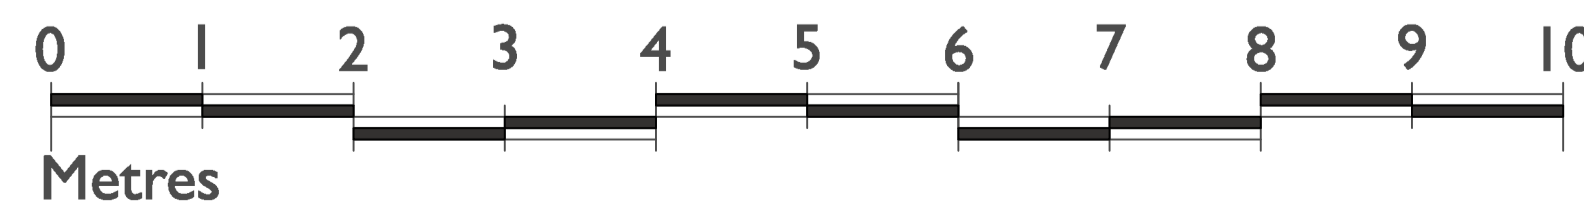
Proposed Basement Plan
 Scale: 1:50

Symbols Key:

-  = Door Number
-  = Window Number
-  = Proposed works

Hatch Key:

-  = Existing Walls
-  = Demolitions
-  = Proposed Walls



Randall
 Architectural Ltd

Phone Number: 075287 12345
 Email: Will@RandallArchitectural.co.uk

Company address:
 25 Basconhill drive, Worcester, WR26DR

Company number: 12806321
 www.RandallArchitectural.co.uk

Revision	Description	Date

Glasbury house visual impact and building recording

Project
 Rob Finley_River Wye ActMty Centre,
 Glasbury on Wye, HR3 5NW

Client

Concept 1:50 A1

Drawing Status Scale or Scales Page Size

Proposed Basement and Second Floor Plan

Drawing Name

001158_112 (-)

Project number Drawing number Revision