

General Notes :
 Do not scale off drawings.
 These drawings are concept only and are not
 for construction. all financial, structural and
 building control items are to be considered by
 additional specific professional advice



Existing Ground Floor Plan
 Scale: 1:50



Symbols Key:

D106 = Door Number P02 = Photo Number

W110 = Window Number

Hatch Key:

[Hatched Box] = Existing Walls

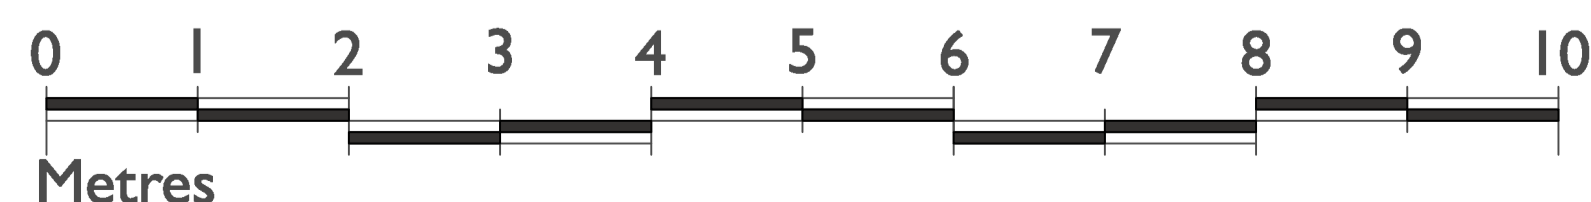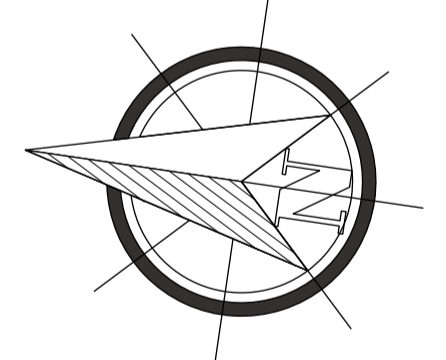

Randall Architectural Ltd

Phone Number: 075287 12345
 Email: Will@RandallArchitectural.co.uk

Company address:
 25 Basconhill drive, Worcester, WR26DR

Company number: 12806321
 www.RandallArchitectural.co.uk

Revision	Description	Date

Glasbury house visual impact and building recording

Project
 Rob Finley_River Wye Act/Mty Centre,
 Glasbury on Wye, HR3 5NW

Client

Concept 1:50 A1

Drawing Status Scale or Scales Page Size

Existing Glasbury House Ground Floor Plan

Drawing Name
001158_100 (-)

Project number Drawing number Revision