





LOCATION PLAN 1:1250

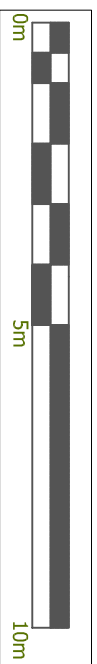


REV	DATE	AMENDMENT	INT
-	-	-	-
-	-	-	-
-	-	-	-
-	-	-	-
-	-	-	-

PROPOSED HOUSE ALTERATIONS,
UPPER GROUND FLOOR,
18 WESTBOURNE GARDENS,
GLASGOW.

THIS DOCUMENT IS THE PROPERTY OF ROSS WOODS ARCHITECTS.
THE DESIGN INFORMATION CONTAINED HEREIN IS STRICTLY CONFIDENTIAL.
THIS DOCUMENT IS NOT TO BE USED, REPRODUCED, DISCLOSED OR
CIRCULATED IN WHOLE OR IN PART, WITHOUT THE PRIOR WRITTEN
PERMISSION OF ROSS WOODS ARCHITECTS, IN EACH INSTANCE.

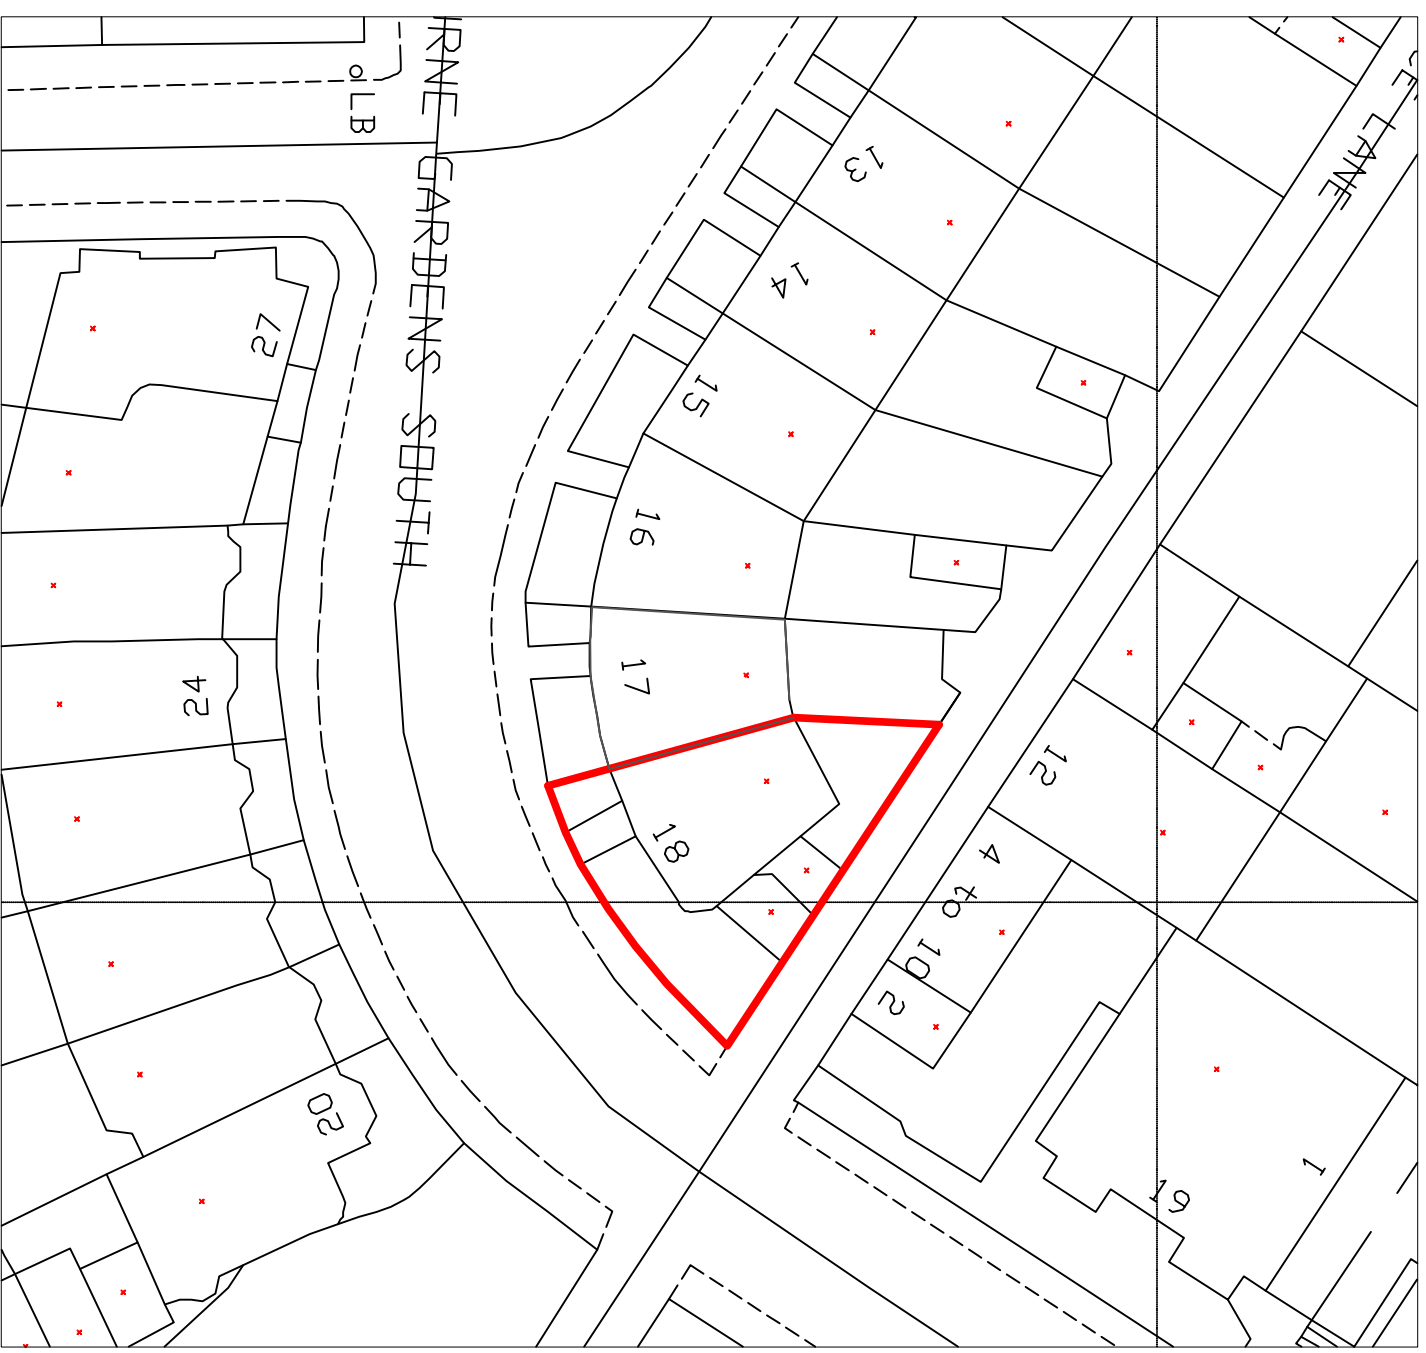

SITE PLAN 1:500

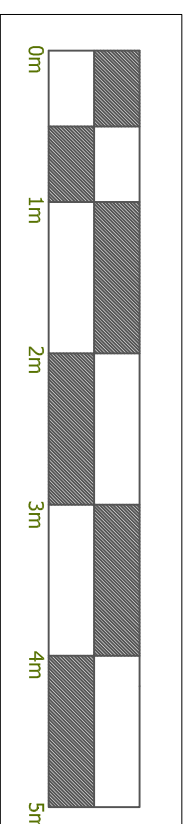

Title: SITE AND LOCATION PLANS			
Client: THE KIDBROOKE GROUP LIMITED			
Job No.:	RWA 21/10-1	Drawn:	DR
Scale:	AS SHOWN @ A3	Date:	07.06.21
Drng No.:	P-LB 001	Rev.:	-

ROSS WOODS

CHARTERED ARCHITECTS
1st Floor, 54 BERKELEY STREET
GLASGOW, SCOTLAND
G3 7DS

Tel: +44 (0) 141 204 5316
e-mail: dean@rosswoodsarchitects.com
www.rosswoodsarchitects.com

Planning/ Listed