

G F EXISTING SCALE 1:200

PLEASE NOTE

1. IT IS THE RESPONSIBILITY OF THE CLIENT TO ENSURE THAT ANY ISSUES RELATING TO THE PARTY WALL ACT ARE IMPLEMENTED AT THE RELEVANT STAGES.
2. ALL DRAWINGS ARE BASED MEASURED SURVEYS ONLY.
3. PLANS TO BE SCALED FOR PLANNING AND BUILDING CONTROL PURPOSES ONLY.
4. COPYRIGHT REMAINS PROPERTY OF DT DESIGNS LTD. NO COPIES OF DRAWING TO BE TAKEN WITHOUT PERMISSION.
5. PERMISSION IS NOT GRANTED FOR THESE PLANS TO BE USED FOR THE PURPOSES OF OBTAINING BUILDING QUOTATIONS UNTIL RELEVANT APPROVALS HAVE BEEN GRANTED BY LOCAL AUTHORITY.
6. IT IS THE RESPONSIBILITY OF THE CLIENT TO CHECK THAT THE PLAN DOES NOT CONTRAVENE OR AFFECT COVENANTS OR ENCROACH ANY BOUNDARIES. IT IS NOT THE RESPONSIBILITY OF DT DESIGNS LTD TO CHECK ANY MATTERS RELATING TO LAND TITLE OR POSITIONS OF PUBLIC DRAINAGE.
7. IT IS NOT THE RESPONSIBILITY OF DT DESIGNS LTD TO ADMINISTER ANY AGREEMENTS WITH OTHER STATUTORY BODIES w. SEVERN TRENT WATER LTD etc. LOCATION OF DRAINAGE (WHERE SHOWN) & INVERT LEVELS ARE TO BE VERIFIED PRIOR TO COMMENCEMENT OF BUILDING WORKS. NO RESPONSIBILITY IS ACCEPTED FOR THE POSITIONING OF ANY BELOW GROUND DRAINAGE.



a: 74A WYVERN AVENUE, LEICESTER, LE4 7HH
 P: 0116 2688947
 E: DTDESIGNSLIMITED@GMAIL.COM
 W: WWW.DTDESIGNSLTD.COM



Partner Authority Scheme

DM- AMENDED PLAN AS PER BUILT ON SITE
 DATE:-08/03/2021


R2 - AT - AMENDED PLAN
 DATE:-02/07/2019

R1 - AMENDED PLAN
 DATE:-24/06/2019

RESUBMISSION
 PLANNING APPLICATION
 DATE:-11/04/2019

PROPOSED DEVELOPMENT (1X4)
 WITH SIDE DORMER AT REAR OF
 207 BLABY ROAD
 ENDERBY,
 LEICESTERSHIRE, LE19 2AR

Client -MR. HARRY SINGH
 Contact number- 07793492149
 EMAIL - hsa.1@hotmail.com

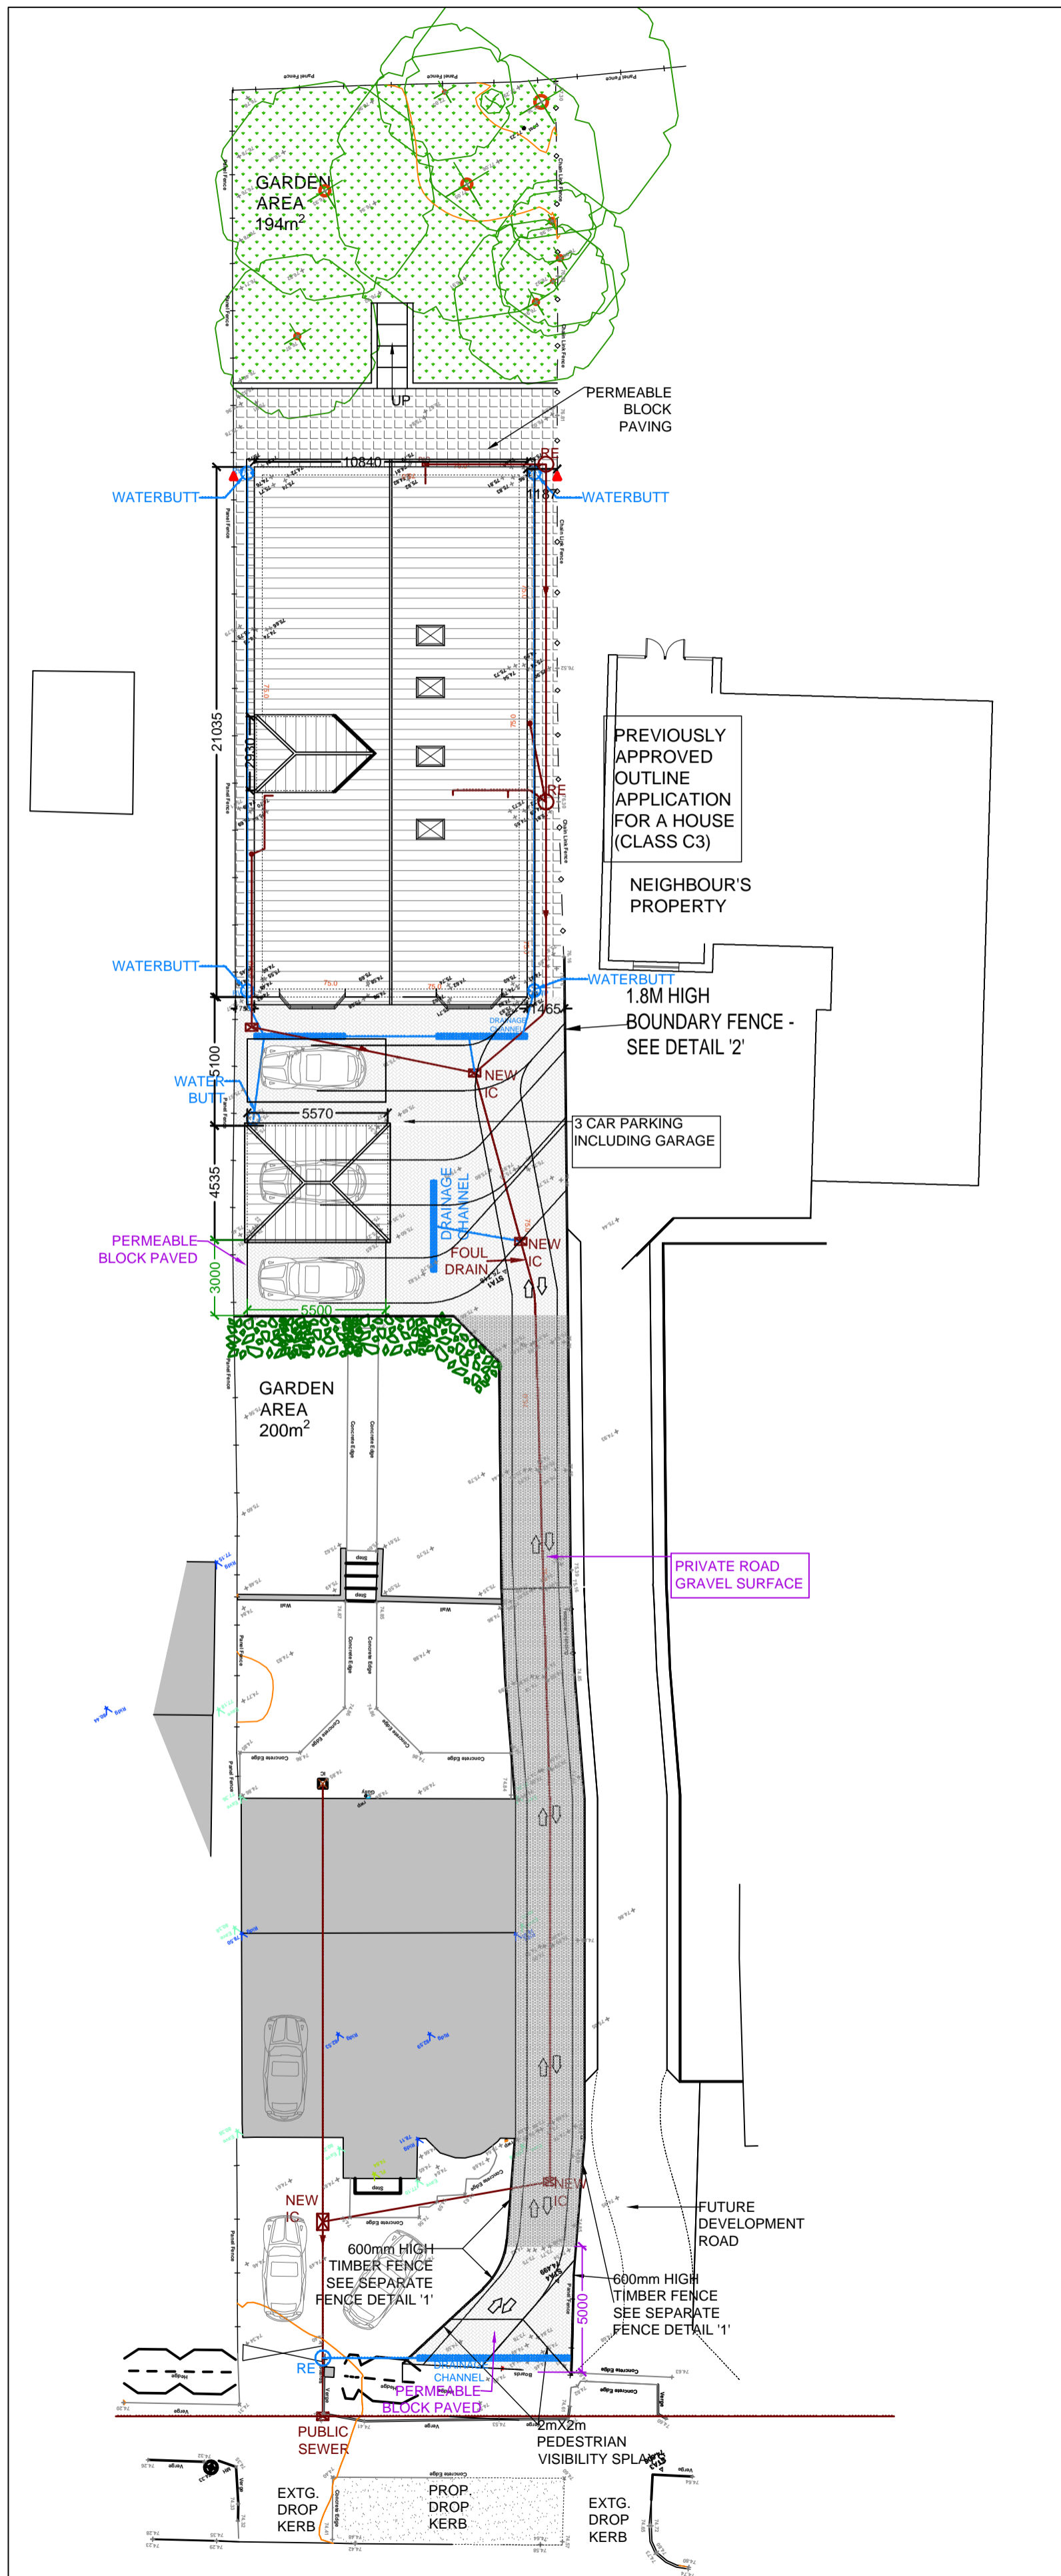

PLEASE NOTE

1. IT IS THE RESPONSIBILITY OF THE CLIENT TO ENSURE THAT ANY ISSUES RELATING TO THE PARTY WALL ACT ARE IMPLEMENTED AT THE RELEVANT STAGES.
2. ALL DRAWINGS ARE BASED MEASURED SURVEYS ONLY.
3. PLANS TO BE SCALED FOR PLANNING AND BUILDING CONTROL PURPOSES ONLY.
4. COPYRIGHT REMAINS PROPERTY OF DT DESIGNS LTD. NO COPIES OF DRAWING TO BE TAKEN WITHOUT PERMISSION.
5. PERMISSION IS NOT GRANTED FOR THESE PLANS TO BE USED FOR THE PURPOSES OF OBTAINING BUILDING QUOTATIONS UNTIL RELEVANT APPROVALS HAVE BEEN GRANTED BY LOCAL AUTHORITY.
6. IT IS THE RESPONSIBILITY OF THE CLIENT TO CHECK THAT THE PLAN DOES NOT CONTRAVENE OR AFFECT COVENANTS OR ENDOURCH ANY BOUNDARIES. IT IS NOT THE RESPONSIBILITY OF DT DESIGNS LTD TO CHECK ANY MATTERS RELATING TO LAND TITLE OR POSITIONS OF PUBLIC DRAINAGE.
7. IT IS NOT THE RESPONSIBILITY OF DT DESIGNS LTD TO ADMINISTER ANY AGREEMENTS WITH OTHER STATUTORY BODIES IN SEVERN TRENT WATER LTD etc. LOCATION OF DRAINAGE (WHERE SHOWN) & INVERT LEVELS ARE TO BE VERIFIED PRIOR TO COMMENCEMENT OF BUILDING WORKS. NO RESPONSIBILITY IS ACCEPTED FOR THE POSITIONING OF ANY BELOW GROUND DRAINAGE.

**DT
DESIGNS
LTD**

a: 74A WYVERN AVENUE, LEICESTER, LE4 7HH
 P: 0116 2668847
 E: DTDESIGNSLIMITED@GMAIL.COM
 W: WWW.DTDESIGNSLTD.COM



Partner Authority Scheme

DM- AMENDED PLAN AS PER
 BUILT ON SITE
 DATE:-08/03/2021

R2 - AT - AMENDED PLAN
 DATE:-02/07/2019


R1 - AMENDED PLAN
 DATE:-24/06/2019

RESUBMISSION
 PLANNING APPLICATION
 DATE:-11/04/2019

PROPOSED DEVELOPMENT (1X4)
 WITH SIDE DORMER AT REAR OF
 207 BLABY ROAD
 ENDERBY,
 LEICESTERSHIRE, LE19 2AR

Client -MR. HARRY SINGH
 Contact number- 07793492149
 EMAIL - hsa.1@hotmail.com

1:200 @ A2	PAGE 2 OF 7
DRAWING NO. - 2019 / 04 / 113/C	DRAWN - AT/DM
© Copyright.	

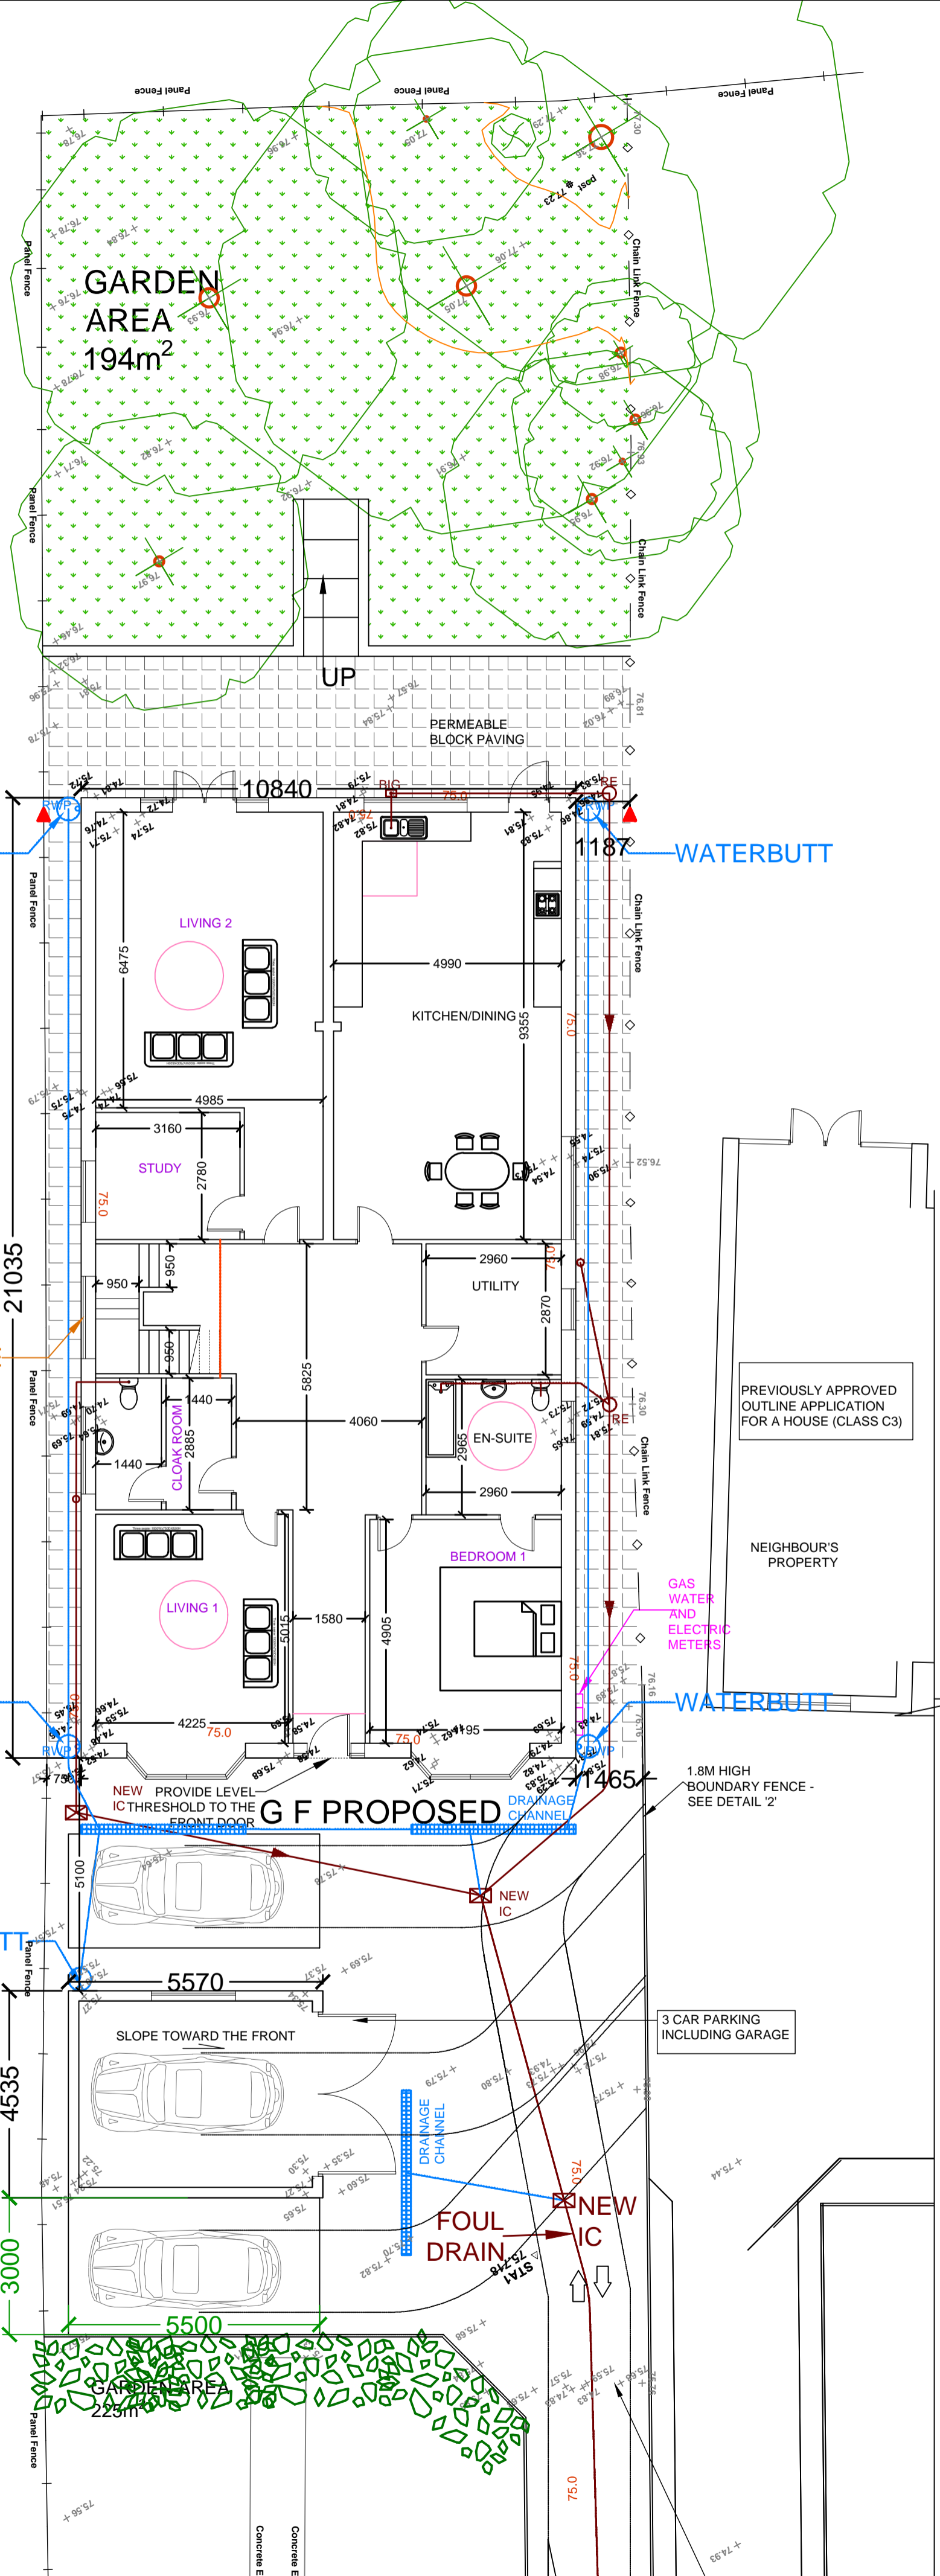

PLEASE NOTE

1. IT IS THE RESPONSIBILITY OF THE CLIENT TO ENSURE THAT ANY ISSUES RELATING TO THE PARTY WALL ACT ARE IMPLEMENTED AT THE RELEVANT STAGES.
2. ALL DRAWINGS ARE BASED MEASURED SURVEYS ONLY.
3. PLANS TO BE SCALED FOR PLANNING AND BUILDING CONTROL PURPOSES ONLY.
4. COPYRIGHT REMAINS PROPERTY OF DT DESIGNS LTD. NO COPIES OF DRAWING TO BE TAKEN WITHOUT PERMISSION.
5. PERMISSION IS NOT GRANTED FOR THESE PLANS TO BE USED FOR THE PURPOSES OF OBTAINING BUILDING QUOTATIONS UNTIL RELEVANT APPROVALS HAVE BEEN GRANTED BY LOCAL AUTHORITY.
6. IT IS THE RESPONSIBILITY OF THE CLIENT TO CHECK THAT THE PLAN DOES NOT CONTRAVENE OR AFFECT COVENANTS OR ENCROACH ANY BOUNDARIES. IT IS NOT THE RESPONSIBILITY OF DT DESIGNS LTD TO CHECK ANY MATTERS RELATING TO LAND TITLE OR POSITIONS OF PUBLIC DRAINAGE.
7. IT IS NOT THE RESPONSIBILITY OF DT DESIGNS LTD TO ADMINISTER ANY AGREEMENTS WITH OTHER STATUTORY BODIES ie SEVERN TRENT WATER Ltd etc. LOCATION OF DRAINAGE (WHERE SHOWN) & INVERT LEVELS ARE TO BE VERIFIED PRIOR TO COMMENCEMENT OF BUILDING WORKS. NO RESPONSIBILITY IS ACCEPTED FOR THE POSITIONING OF ANY BELOW GROUND DRAINAGE.


DT DESIGNS LTD

a: 74A WYVERN AVENUE, LEICESTER, LE4 7HH
 p: 0116 2668947
 e: DTDESIGNSLIMITED@GMAIL.COM
 w: WWW.DTDESIGNSLTD.COM


registered LABC

Partner Authority Scheme


DM- AMENDED PLAN AS PER BUILT ON SITE DATE:-08/03/2021	
R2 - AT - AMENDED PLAN DATE:-02/07/2019	
R1 - AMENDED PLAN DATE:-24/06/2019	
RESUBMISSION PLANNING APPLICATION DATE:-11/04/2019	
PROPOSED DEVELOPMENT (1X4) WITH SIDE DORMER AT REAR OF 207 BLABY ROAD ENDERBY, LEICESTERSHIRE, LE19 2AR	
Client -MR. HARRY SINGH Contact number- 07793492149 EMAIL - hsa.1@hotmail.com	
1:100 @ A2	PAGE 3 OF 7
DRAWING NO. - 2019 / 04/ 113/C	DRAWN - AT/DM
© Copyright.	

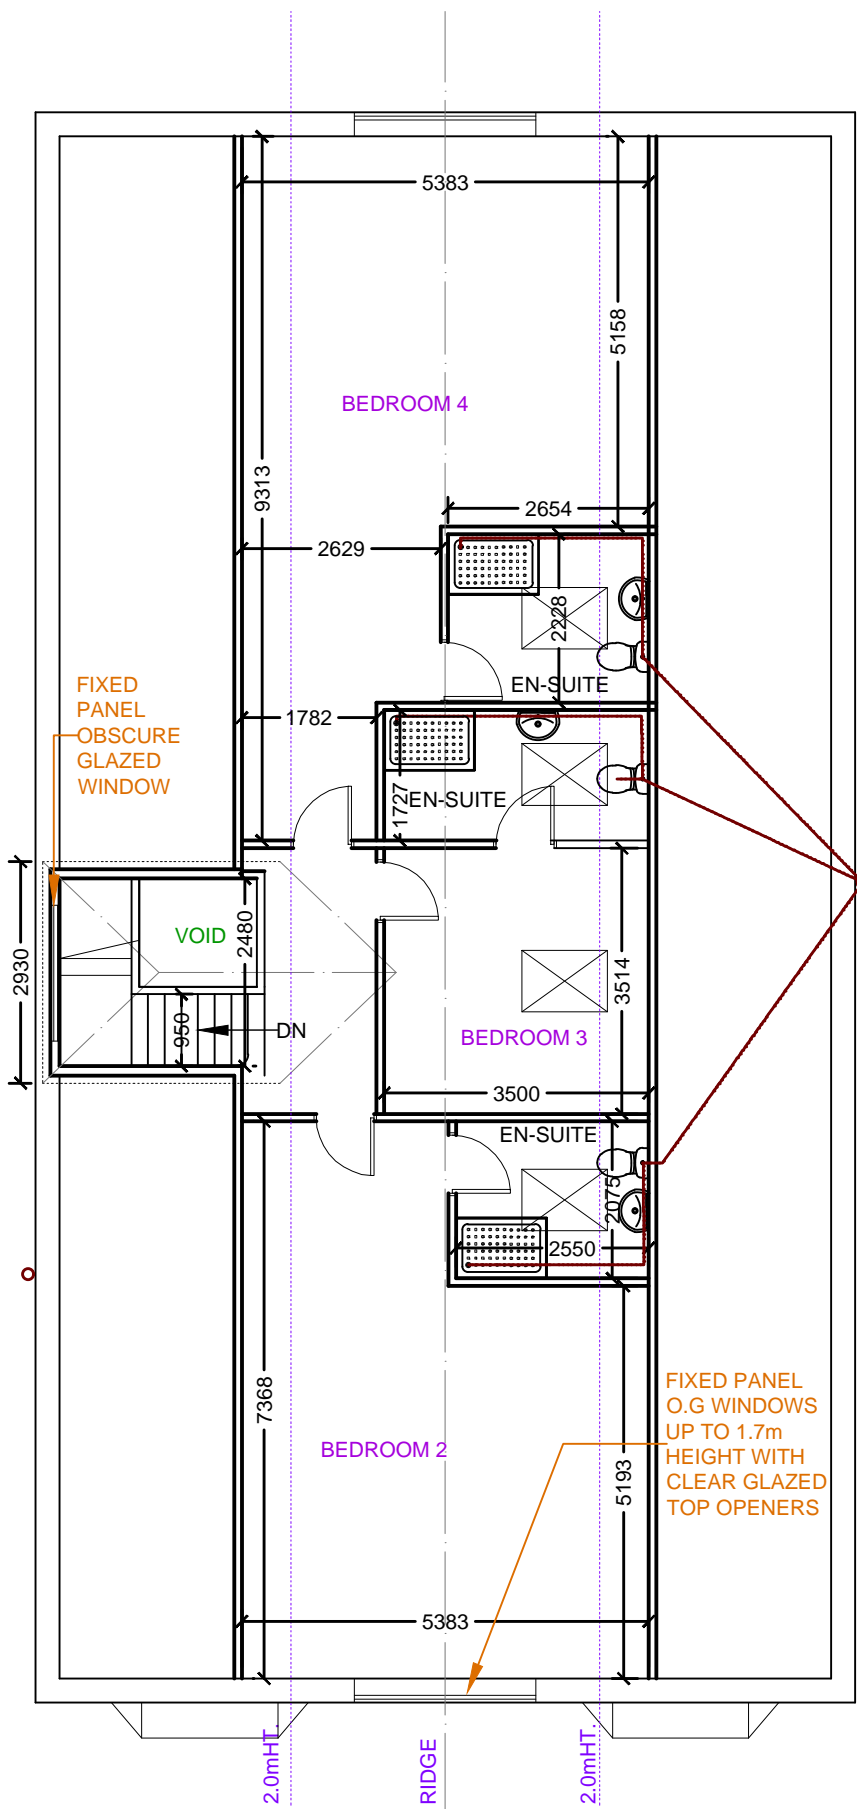

LOFT PLAN

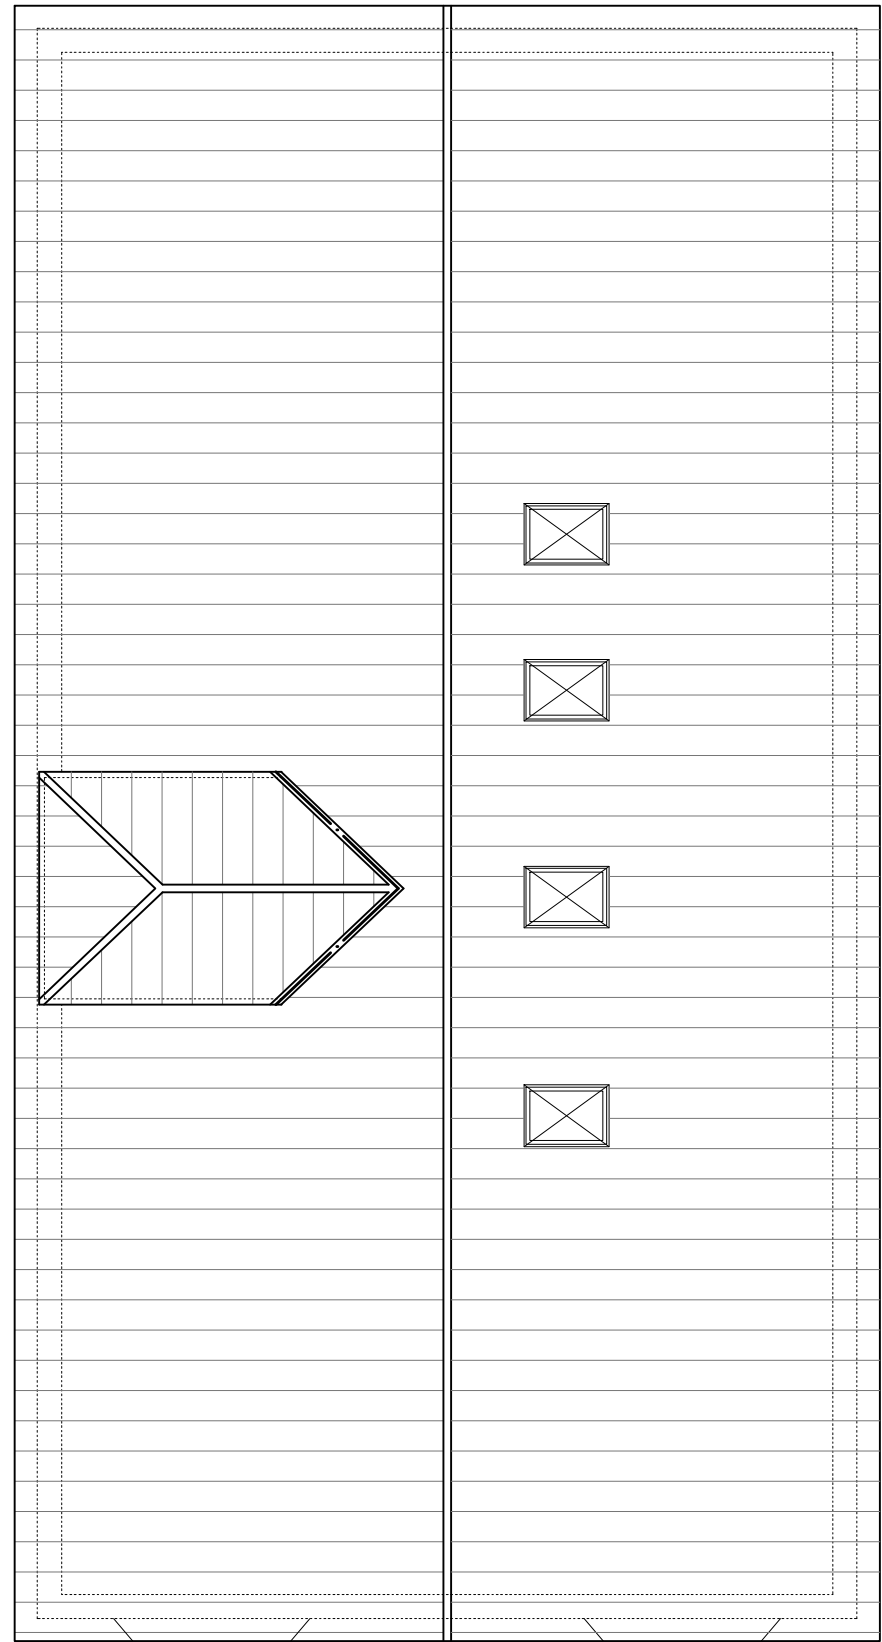

ROOF PLAN

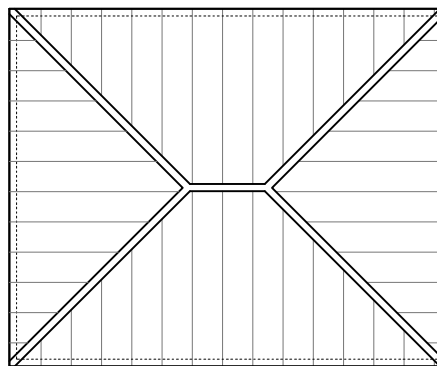

ROOF PLAN (GARAGE)

**DT
DESIGNS
LTD**

a: 74A WYVERN AVENUE, LEICESTER, LE4 7HH
p: 0116 2668947
e: DTDESIGNSLIMITED@GMAIL.COM
w: WWW.DTDESIGNSLTD.COM

**registered
LABC**

Partner Authority Scheme

DM- AMENDED PLAN AS PER
BUILT ON SITE
DATE:-08/03/2021

R2 - AT - AMENDED PLAN
DATE:-02/07/2019

R1 - AMENDED PLAN
DATE:-24/06/2019

RESUBMISSION
PLANNING APPLICATION
DATE:-11/04/2019

PROPOSED DEVELOPMENT (1X4)
WITH SIDE DORMER AT REAR OF
207 BLABY ROAD
ENDERBY,
LEICESTERSHIRE, LE19 2AR

Client -MR. HARRY SINGH
Contact number- 07793492149
EMAIL - hsa.1@hotmail.com

1:100 @ A3

PAGE 4 OF 7


DRAWING NO. -
2019 / 04 / 113/C

DRAWN -
AT/DM

© Copyright.

PLEASE NOTE


1. IT IS THE RESPONSIBILITY OF THE CLIENT TO ENSURE THAT ANY ISSUES RELATING TO THE PARTY WALL ACT ARE IMPLEMENTED AT THE RELEVANT STAGES.
2. ALL DRAWINGS ARE BASED MEASURED SURVEYS ONLY.
3. PLANS TO BE SCALED FOR PLANNING AND BUILDING CONTROL PURPOSES ONLY.
4. COPYRIGHT REMAINS PROPERTY OF DT DESIGNS Ltd. NO COPIES OF DRAWING TO BE TAKEN WITHOUT PERMISSION.
5. PERMISSION IS NOT GRANTED FOR THESE PLANS TO BE USED FOR THE PURPOSES OF OBTAINING BUILDING QUOTATIONS UNTIL RELEVANT APPROVALS HAVE BEEN GRANTED BY LOCAL AUTHORITY.
6. IT IS THE RESPONSIBILITY OF THE CLIENT TO CHECK THAT THE PLAN DOES NOT CONTRAVENE OR AFFECT COVENANTS OR ENCROACH ANY BOUNDARIES. IT IS NOT THE RESPONSIBILITY OF DT DESIGNS Ltd TO CHECK ANY MATTERS RELATING TO LAND TITLE OR POSITIONS OF PUBLIC DRAINAGE.
7. IT IS NOT THE RESPONSIBILITY OF DT DESIGNS Ltd TO ADMINISTER ANY AGREEMENTS WITH OTHER STATUTORY BODIES ie. SEVERN TRENT WATER Ltd etc... LOCATION OF DRAINAGE (WHERE SHOWN) & INVERT LEVELS ARE TO BE VERIFIED PRIOR TO COMMENCEMENT OF BUILDING WORKS. NO RESPONSIBILITY IS ACCEPTED FOR THE POSITIONING OF ANY BELOW GROUND DRAINAGE.

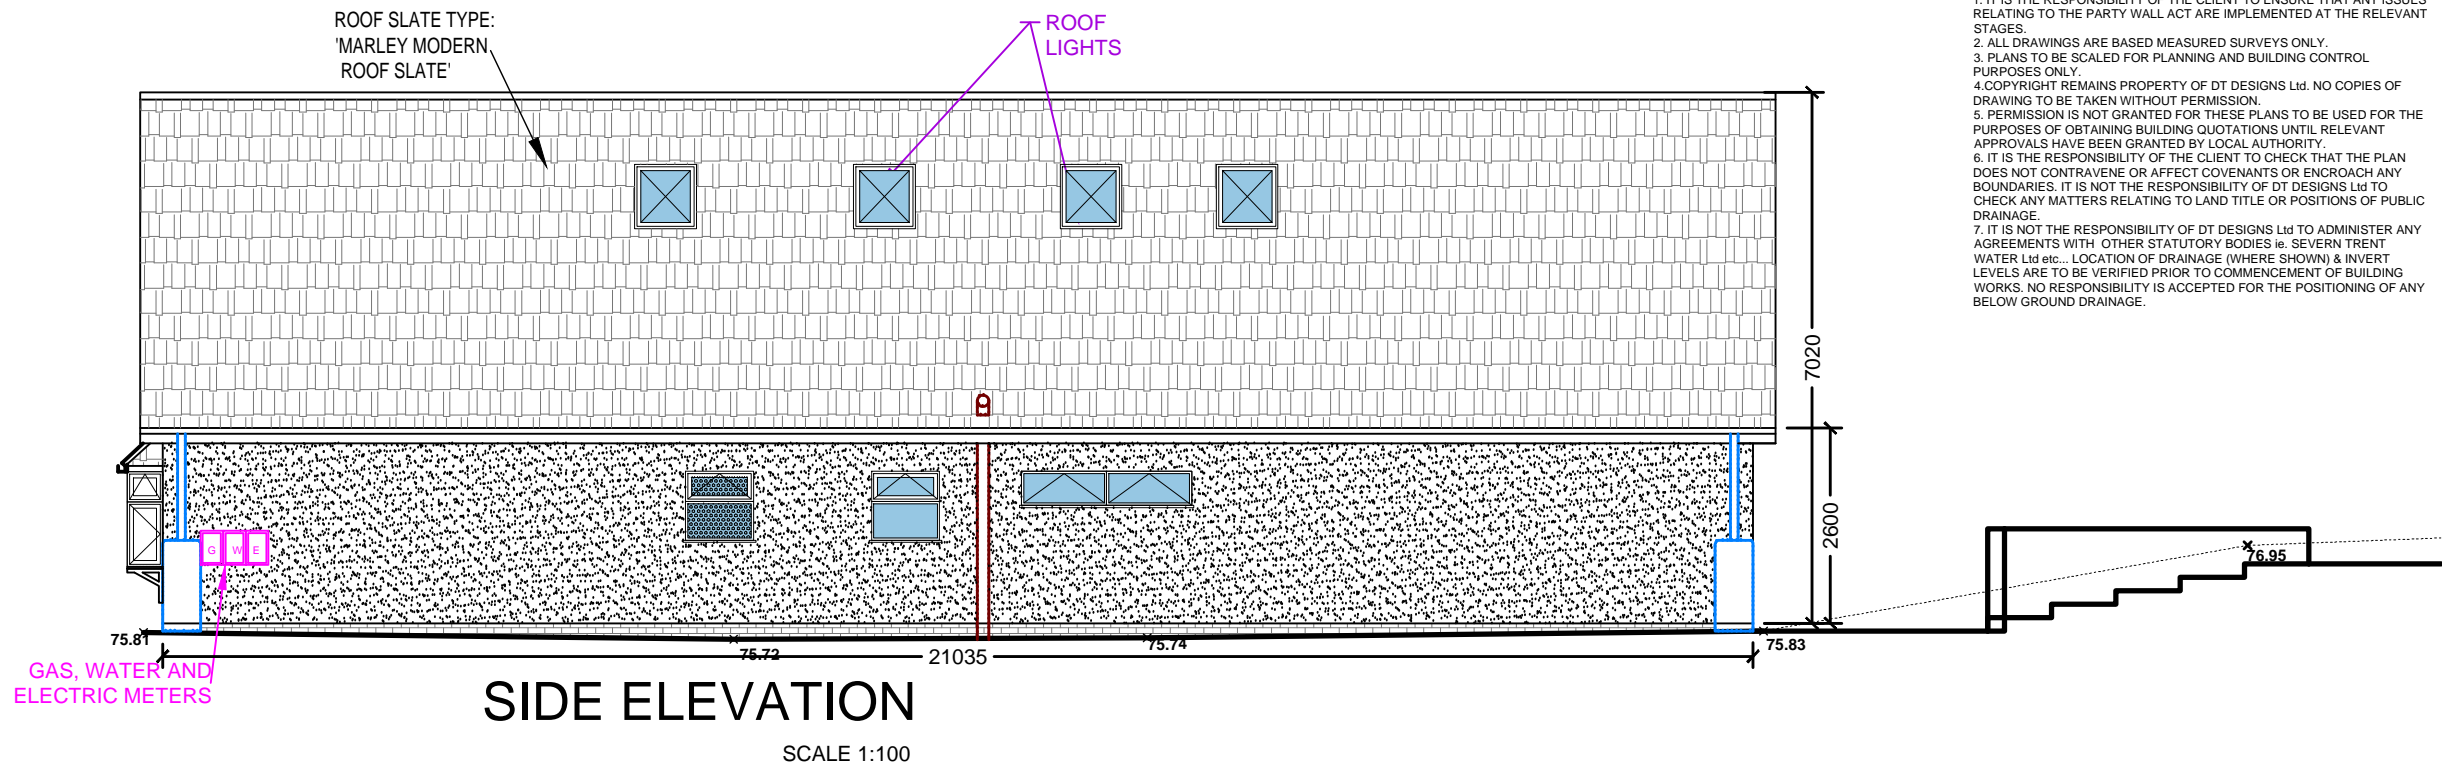


SIDE ELEVATION
SCALE 1:100

PLEASE NOTE

1. IT IS THE RESPONSIBILITY OF THE CLIENT TO ENSURE THAT ANY ISSUES RELATING TO THE PARTY WALL ACT ARE IMPLEMENTED AT THE RELEVANT STAGES.
2. ALL DRAWINGS ARE BASED MEASURED SURVEYS ONLY.
3. PLANS TO BE SCALED FOR PLANNING AND BUILDING CONTROL PURPOSES ONLY.
4. COPYRIGHT REMAINS PROPERTY OF DT DESIGNS Ltd. NO COPIES OF DRAWING TO BE TAKEN WITHOUT PERMISSION.
5. PERMISSION IS NOT GRANTED FOR THESE PLANS TO BE USED FOR THE PURPOSES OF OBTAINING BUILDING QUOTATIONS UNTIL RELEVANT APPROVALS HAVE BEEN GRANTED BY LOCAL AUTHORITY.
6. IT IS THE RESPONSIBILITY OF THE CLIENT TO CHECK THAT THE PLAN DOES NOT CONTRAVENE OR AFFECT COVENANTS OR ENCR OACH ANY BOUNDARIES. IT IS NOT THE RESPONSIBILITY OF DT DESIGNS Ltd TO CHECK ANY MATTERS RELATING TO LAND TITLE OR POSITIONS OF PUBLIC DRAINAGE.
7. IT IS NOT THE RESPONSIBILITY OF DT DESIGNS Ltd TO ADMINISTER ANY AGREEMENTS WITH OTHER STATUTORY BODIES ie. SEVERN TRENT WATER Ltd etc... LOCATION OF DRAINAGE (WHERE SHOWN) & INVERT LEVELS ARE TO BE VERIFIED PRIOR TO COMMENCEMENT OF BUILDING WORKS. NO RESPONSIBILITY IS ACCEPTED FOR THE POSITIONING OF ANY BELOW GROUND DRAINAGE.

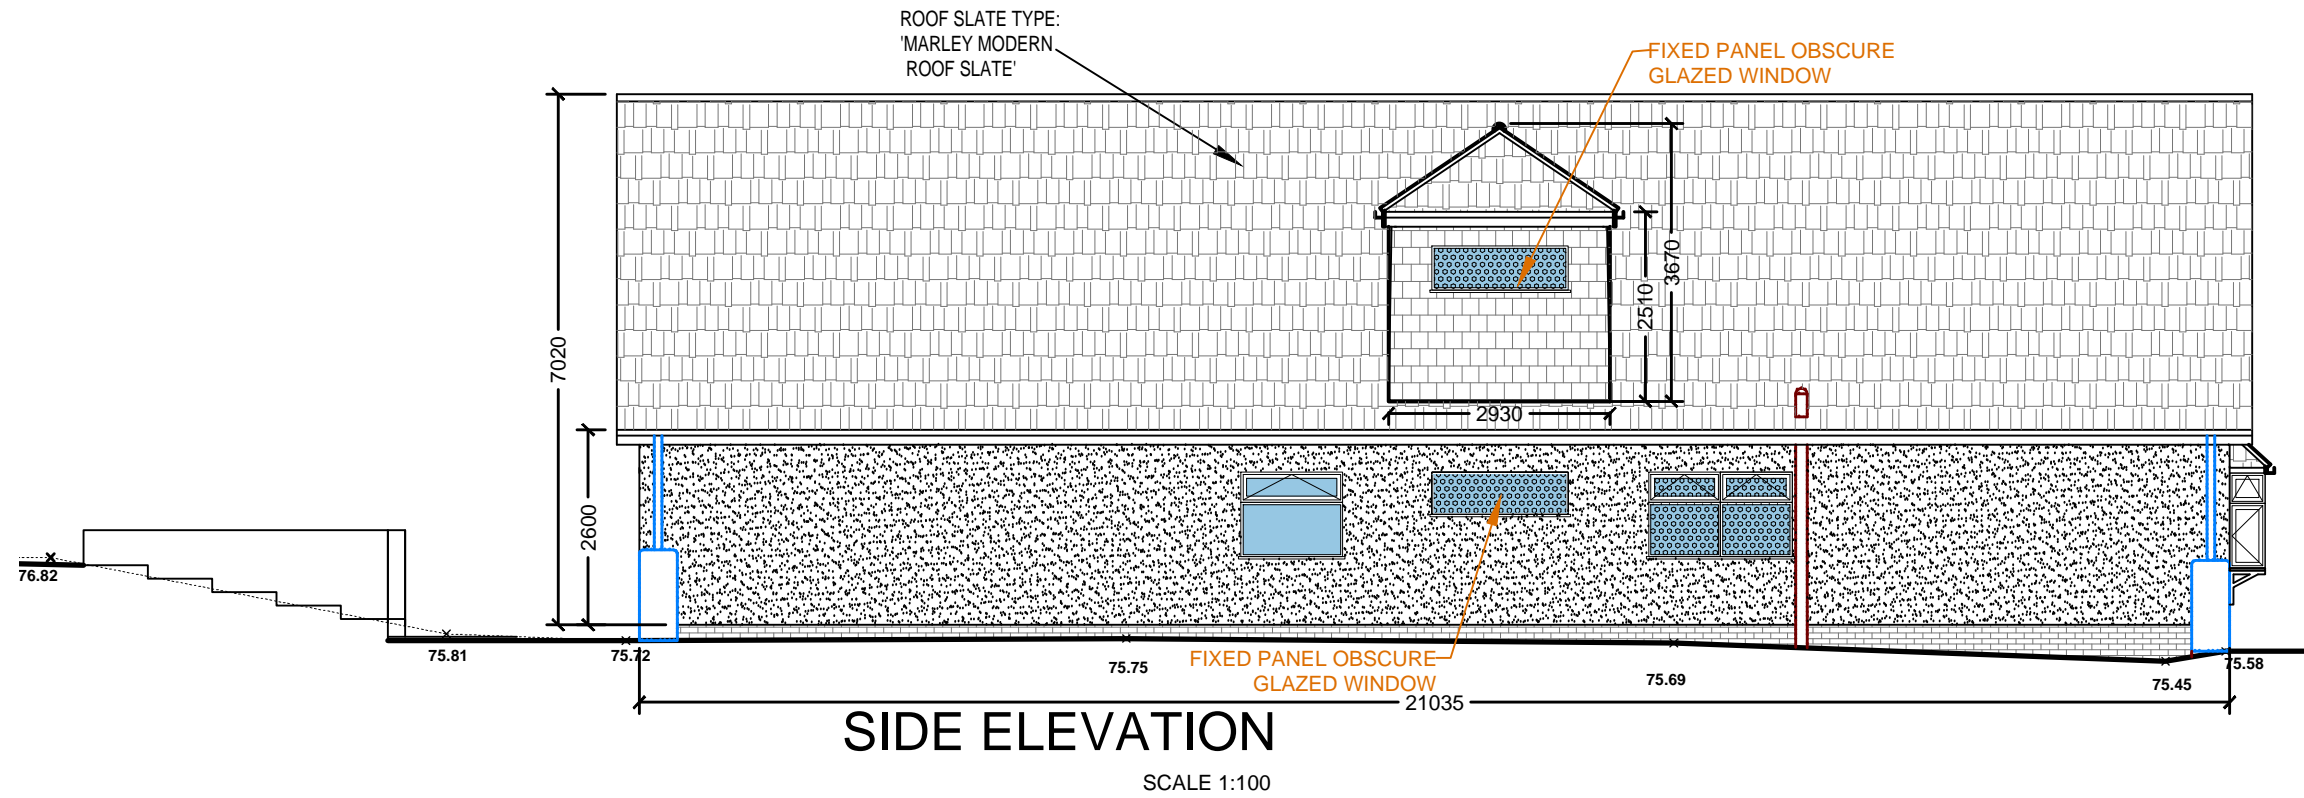

SIDE ELEVATION
SCALE 1:100

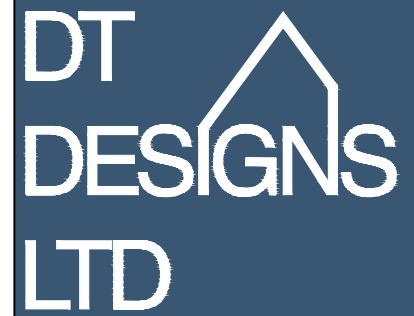

a: 74A WYVERN AVENUE, LEICESTER, LE4 7HH
p: 0116 2668947
e: DTDESIGNSLIMITED@GMAIL.COM
w: WWW.DTDESIGNSLTD.COM



DM- AMENDED PLAN AS PER BUILT ON SITE
DATE:-08/03/2021

R2 - AT - AMENDED PLAN
DATE:-02/07/2019

R1 - AMENDED PLAN
DATE:-24/06/2019

RESUBMISSION
PLANNING APPLICATION
DATE:-11/04/2019


PROPOSED DEVELOPMENT (1X4)
WITH SIDE DORMER AT REAR OF
207 BLABY ROAD
ENDERBY,
LEICESTERSHIRE, LE19 2AR

Client -MR. HARRY SINGH
Contact number- 07793492149
EMAIL - hsa.1@hotmail.com


1:100 @ A3 PAGE 5 OF 7

DRAWING NO. - 2019 / 04/ 113/C DRAWN - AT/DM


© Copyright.

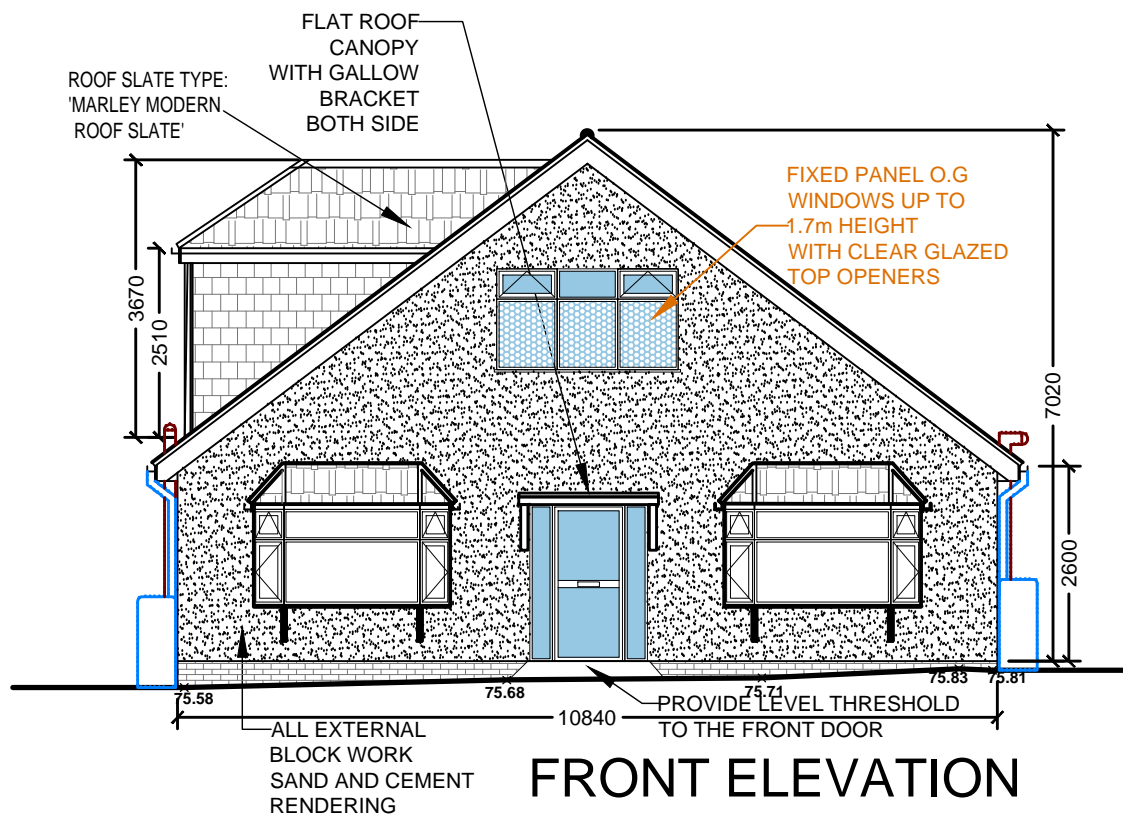


FRONT ELEVATION

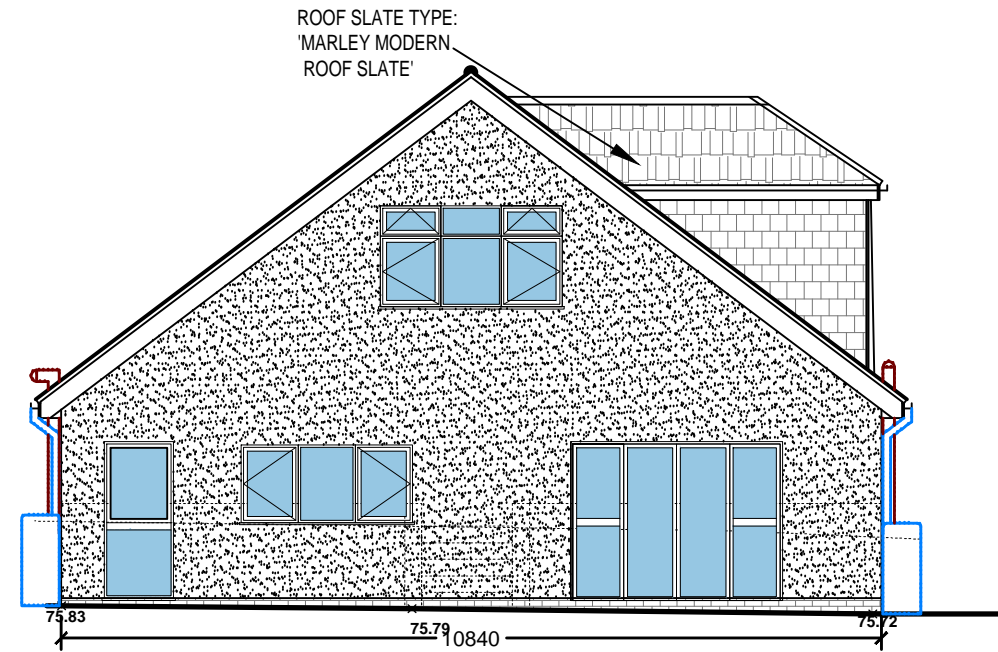

REAR ELEVATION

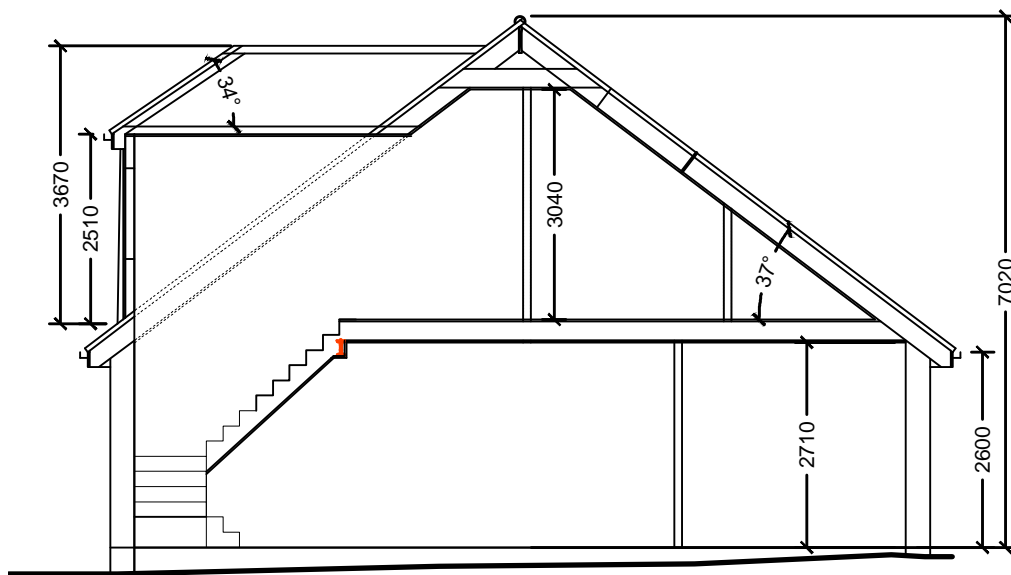


SECTION (SCALE 1:100)

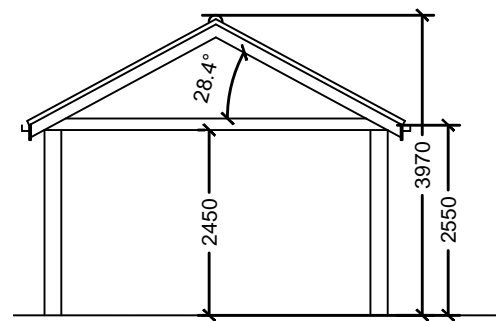


SIDE SECTION FOR GARAGE (SCALE 1:100)

PLEASE NOTE


1. IT IS THE RESPONSIBILITY OF THE CLIENT TO ENSURE THAT ANY ISSUES RELATING TO THE PARTY WALL ACT ARE IMPLEMENTED AT THE RELEVANT STAGES.
2. ALL DRAWINGS ARE BASED MEASURED SURVEYS ONLY.
3. PLANS TO BE SCALED FOR PLANNING AND BUILDING CONTROL PURPOSES ONLY.
4. COPYRIGHT REMAINS PROPERTY OF DT DESIGNS Ltd. NO COPIES OF DRAWING TO BE TAKEN WITHOUT PERMISSION.
5. PERMISSION IS NOT GRANTED FOR THESE PLANS TO BE USED FOR THE PURPOSES OF OBTAINING BUILDING QUOTATIONS UNTIL RELEVANT APPROVALS HAVE BEEN GRANTED BY LOCAL AUTHORITY.
6. IT IS THE RESPONSIBILITY OF THE CLIENT TO CHECK THAT THE PLAN DOES NOT CONTRAVENE OR AFFECT COVENANTS OR ENCROACH ANY BOUNDARIES. IT IS NOT THE RESPONSIBILITY OF DT DESIGNS Ltd TO CHECK ANY MATTERS RELATING TO LAND TITLE OR POSITIONS OF PUBLIC DRAINAGE.
7. IT IS NOT THE RESPONSIBILITY OF DT DESIGNS Ltd TO ADMINISTER ANY AGREEMENTS WITH OTHER STATUTORY BODIES ie. SEVERN TRENT WATER Ltd etc... LOCATION OF DRAINAGE (WHERE SHOWN) & INVERT LEVELS ARE TO BE VERIFIED PRIOR TO COMMENCEMENT OF BUILDING WORKS. NO RESPONSIBILITY IS ACCEPTED FOR THE POSITIONING OF ANY BELOW GROUND DRAINAGE.

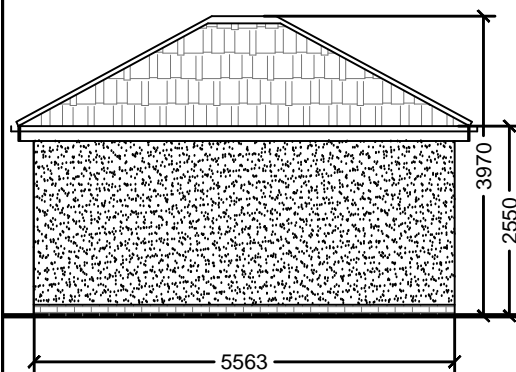


SIDE ELEVATION SCALE 1:100

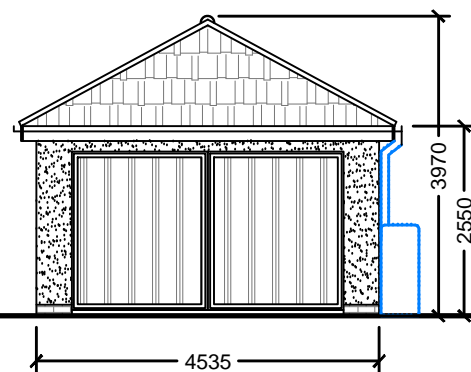

FRONT ELEVATION SCALE 1:100

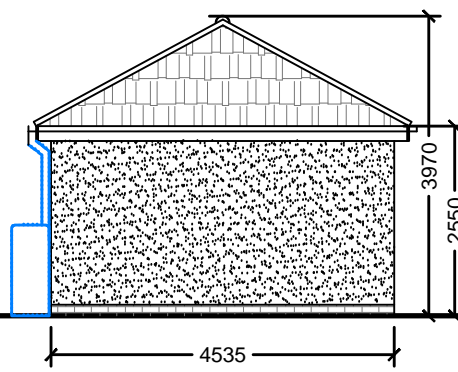

REAR ELEVATION SCALE 1:100

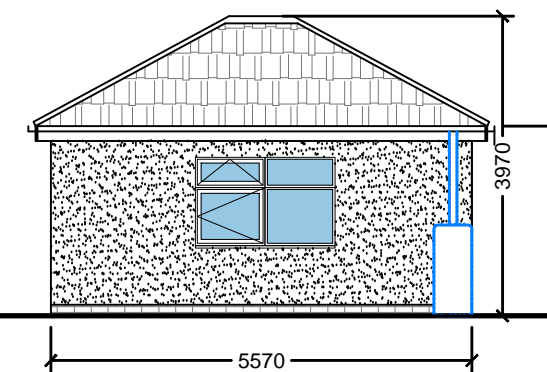

SIDE ELEVATION SCALE 1:100

**DT
DESIGNS
LTD**

a: 74A WYVERN AVENUE, LEICESTER, LE4 7HH
p: 0116 2668947
e: DTDESIGNSLIMITED@GMAIL.COM
w: WWW.DTDESIGNSLTD.COM



Partner Authority Scheme

DM- AMENDED PLAN AS PER
BUILT ON SITE
DATE:-08/03/2021

R2 - AT - AMENDED PLAN
DATE:-02/07/2019

R1 - AMENDED PLAN
DATE:-24/06/2019

RESUBMISSION
PLANNING APPLICATION
DATE:-11/04/2019

PROPOSED DEVELOPMENT (1X4)
WITH SIDE DORMER AT REAR OF
207 BLABY ROAD
ENDERBY,
LEICESTERSHIRE, LE19 2AR

Client -MR. HARRY SINGH
Contact number- 07793492149
EMAIL - hsa.1@hotmail.com


1:100 @ A3

PAGE 6 OF 7

DRAWING NO. -
2019 / 04 / 113/C

DRAWN -
AT/DM

© Copyright.

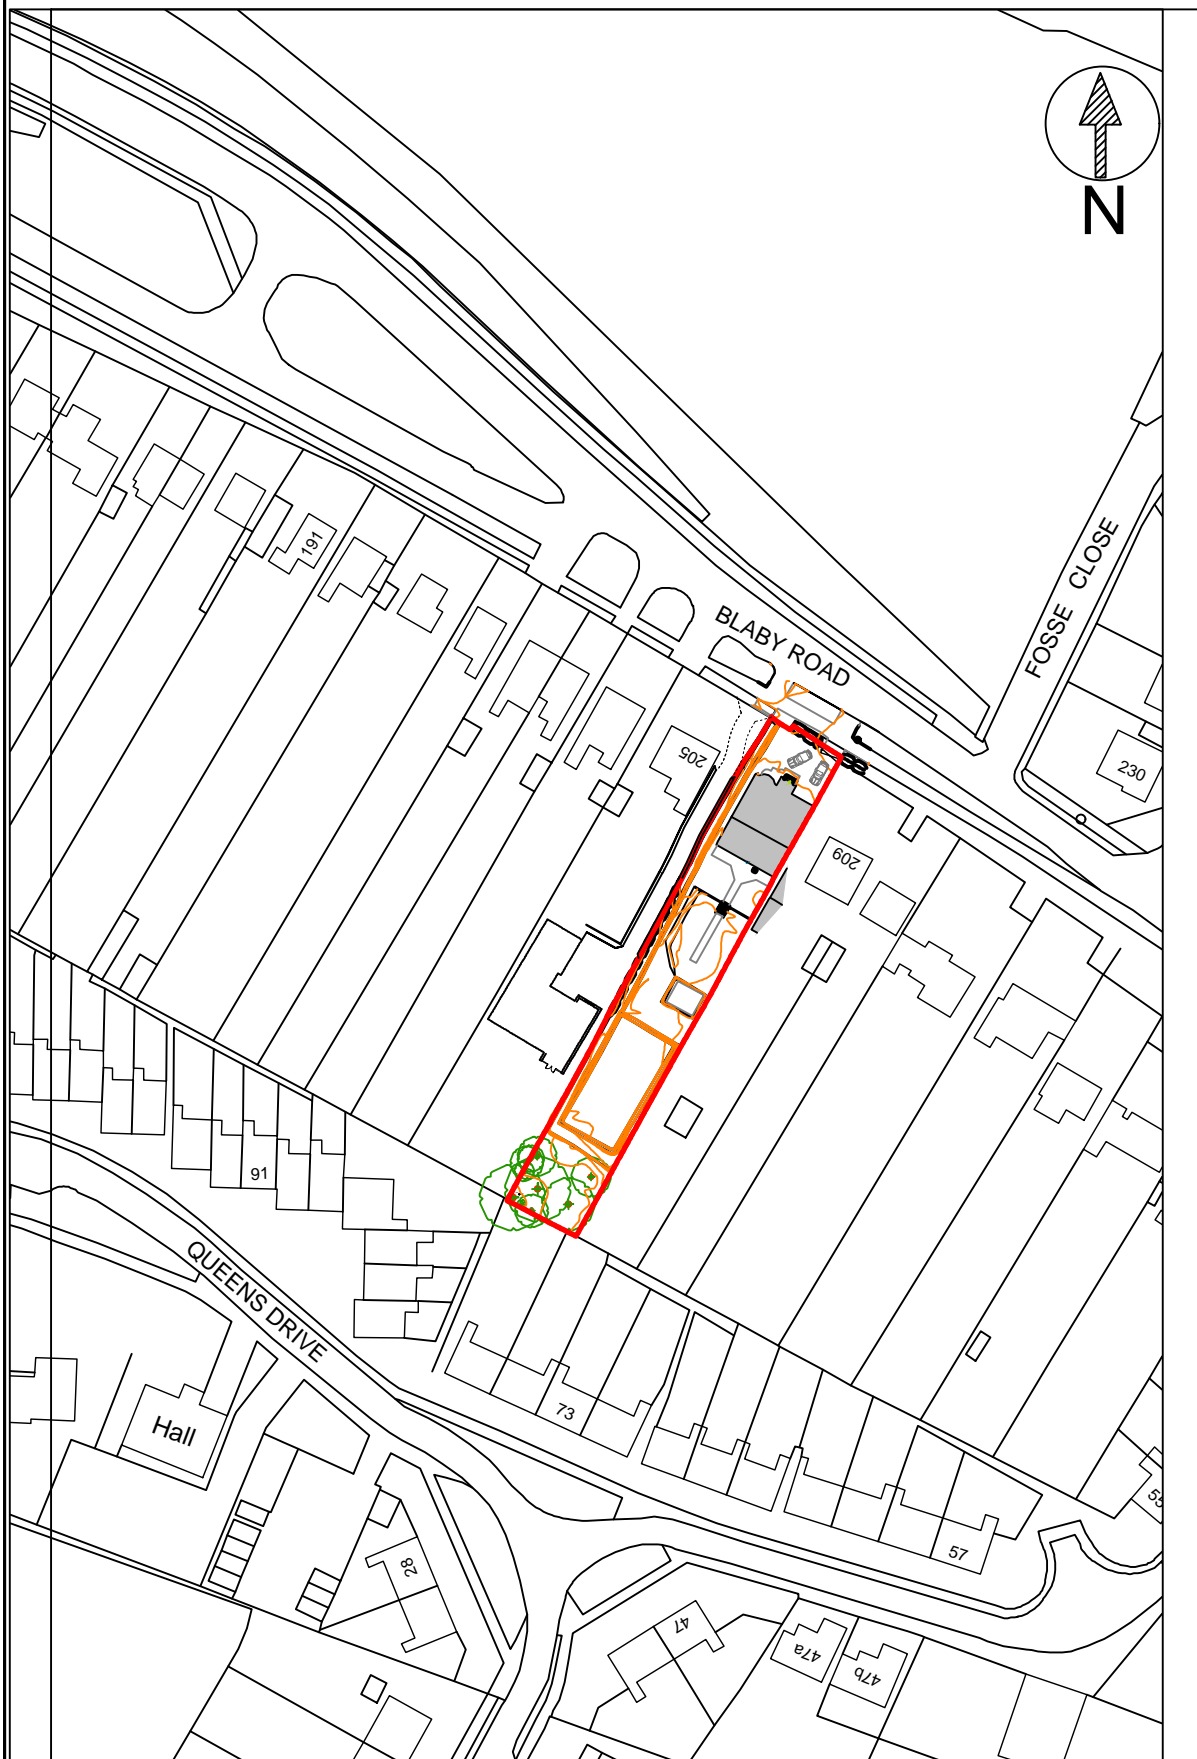

SITE LOCATION 1:1250



PROPOSED SITE
1:500

**DT
DESIGNS
LTD**

a: 74A WYVERN AVENUE, LEICESTER, LE4 7HH
p: 0116 2668947
e: DTDESIGNSLIMITED@GMAIL.COM
w: WWW.DTDESIGNSLTD.COM



DM- AMENDED PLAN AS PER
BUILT ON SITE
DATE:-08/03/2021

R2 - AT - AMENDED PLAN
DATE:-02/07/2019

R1 - AMENDED PLAN
DATE:-24/06/2019

RESUBMISSION
PLANNING APPLICATION
DATE:-11/04/2019

PROPOSED DEVELOPMENT (1X4)
WITH SIDE DORMER AT REAR OF
207 BLABY ROAD
ENDERBY,
LEICESTERSHIRE, LE19 2AR

Client -MR. HARRY SINGH
Contact number- 07793492149
EMAIL - hsa.1@hotmail.com

1:1250, 1:500@ A3 PAGE 7 OF 7

DRAWING NO. - 2019 / 04/ 113/C DRAWN - AT/DM

© Copyright.