




EXISTING SITE PLAN

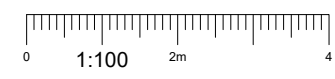

NOTES:
1. ALL DIMENSIONS IN MM UNLESS OTHERWISE NOTED.

REV	MODIFICATION	BY	CH	DATE
A	Issued for Planning	JEM	RWB	28.05.21

CK Hutchison Networks (UK) Limited
Great Brighams Mead,
Vastern Road, Reading,
Berkshire, England,
RG1 8DJ

Design Consultant & Principal Contractor:
GBC
Great British Communications
Lapping House, Block 3 Forward Point,
Tan House Lane, Widnes, Cheshire, WAB 0SL
t. 44 (0)151 420 4128
www.gbcservices.co.uk

Site Name: **ASHTON OLD ROAD**

3UK Cell ID: **MAN16636**

Address: **ASHTON OLD ROAD
BESWICK
MANCHESTER
M11 2FY**

Title: **100 EXISTING SITE PLAN**


Project: **UNILATERAL SW**

Purpose of Issue: **PLANNING**


Site ID: **MAN16636**

Drawing No: **MAN16636_PLANNING_REV_A** Issue: **A**

100mm
150mm
10mm

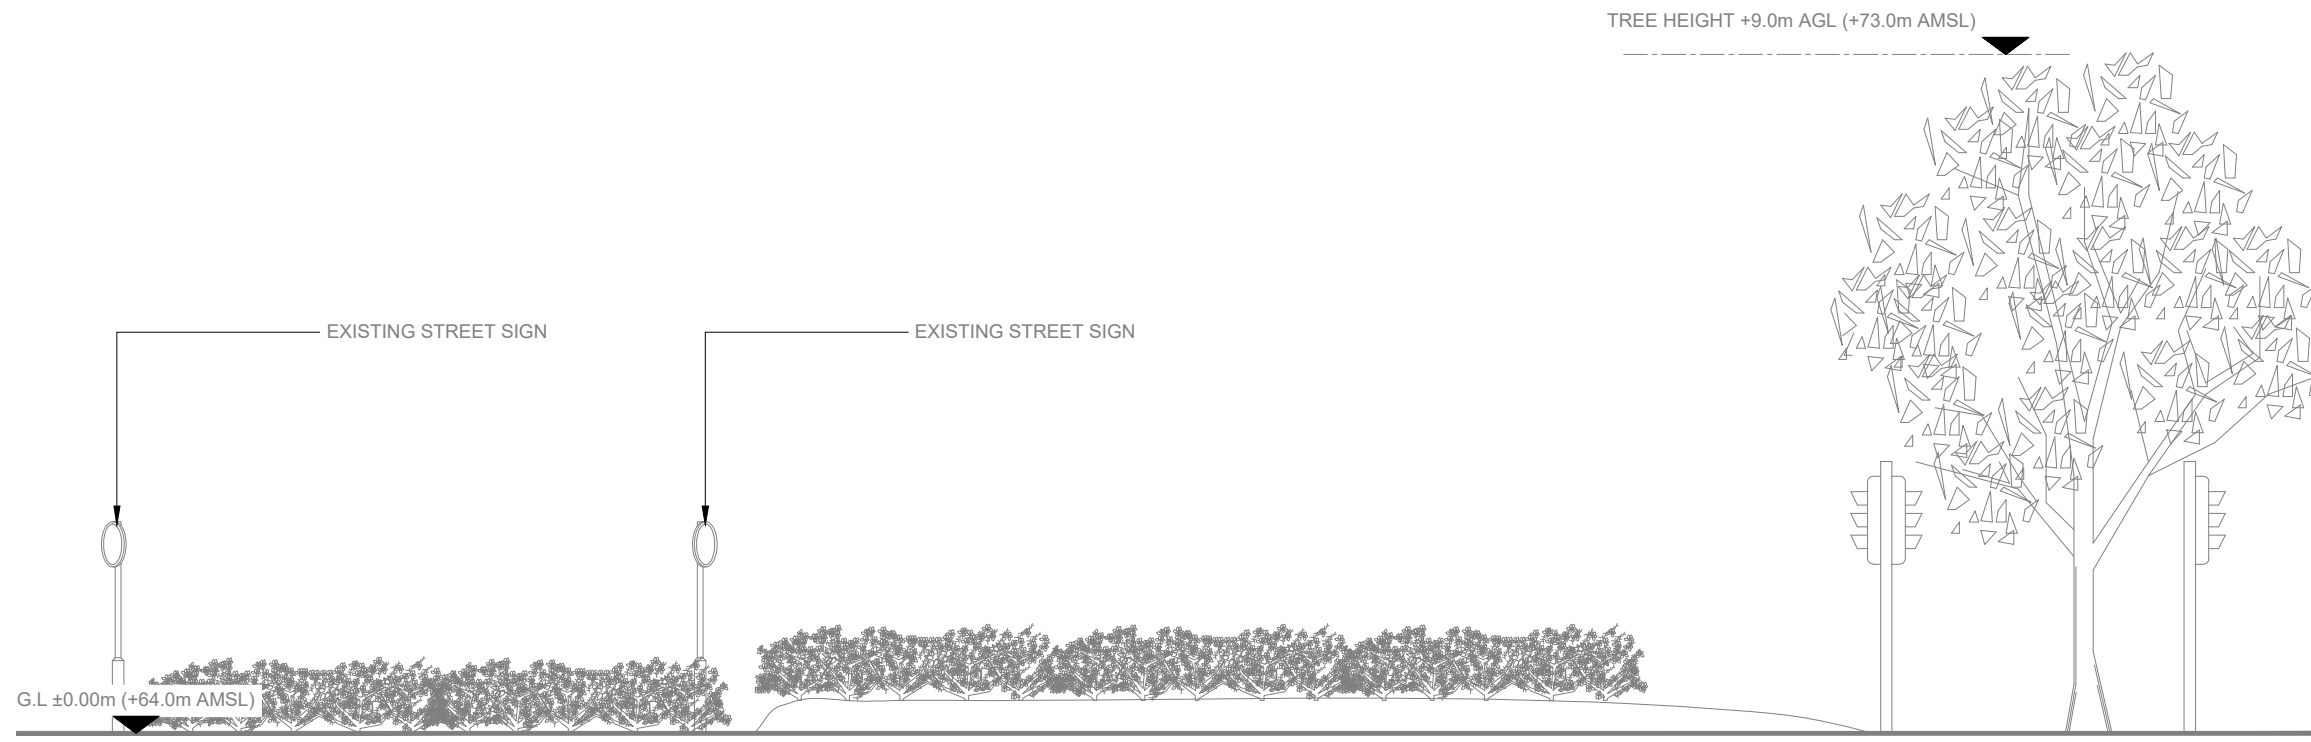

EXISTING ELEVATION A

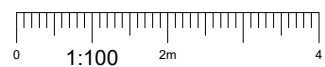

NOTES:

1. ALL DIMENSIONS IN MM UNLESS OTHERWISE NOTED.

REV	MODIFICATION	BY	CH	DATE
A	Issued for Planning	JEM	RWB	28.05.21

CK Hutchison Networks (UK) Limited
 Great Brighams Mead,
 Vastern Road, Reading,
 Berkshire, England,
 RG1 8DJ

Design Consultant & Principal Contractor:



Great British Communications
 Lapping House, Block 3 Forward Point,
 Tan House Lane, Widnes, Cheshire, WAB 0SL
 t. 44 (0)151 420 4128
 www.gbcservices.co.uk

Site Name: **ASHTON OLD ROAD**

3UK Cell ID: **MAN16636**

Address: **ASHTON OLD ROAD
 BESWICK
 MANCHESTER
 M11 2FY**

Title: **150 EXISTING SITE ELEVATION**

Project: **UNILATERAL SW**

Purpose of Issue: **PLANNING**

Site ID: **MAN16636**


Drawing No: **MAN16636_PLANNING_REV_A**

Issue: **A**

100mm
50mm
10mm



ELEVATION A

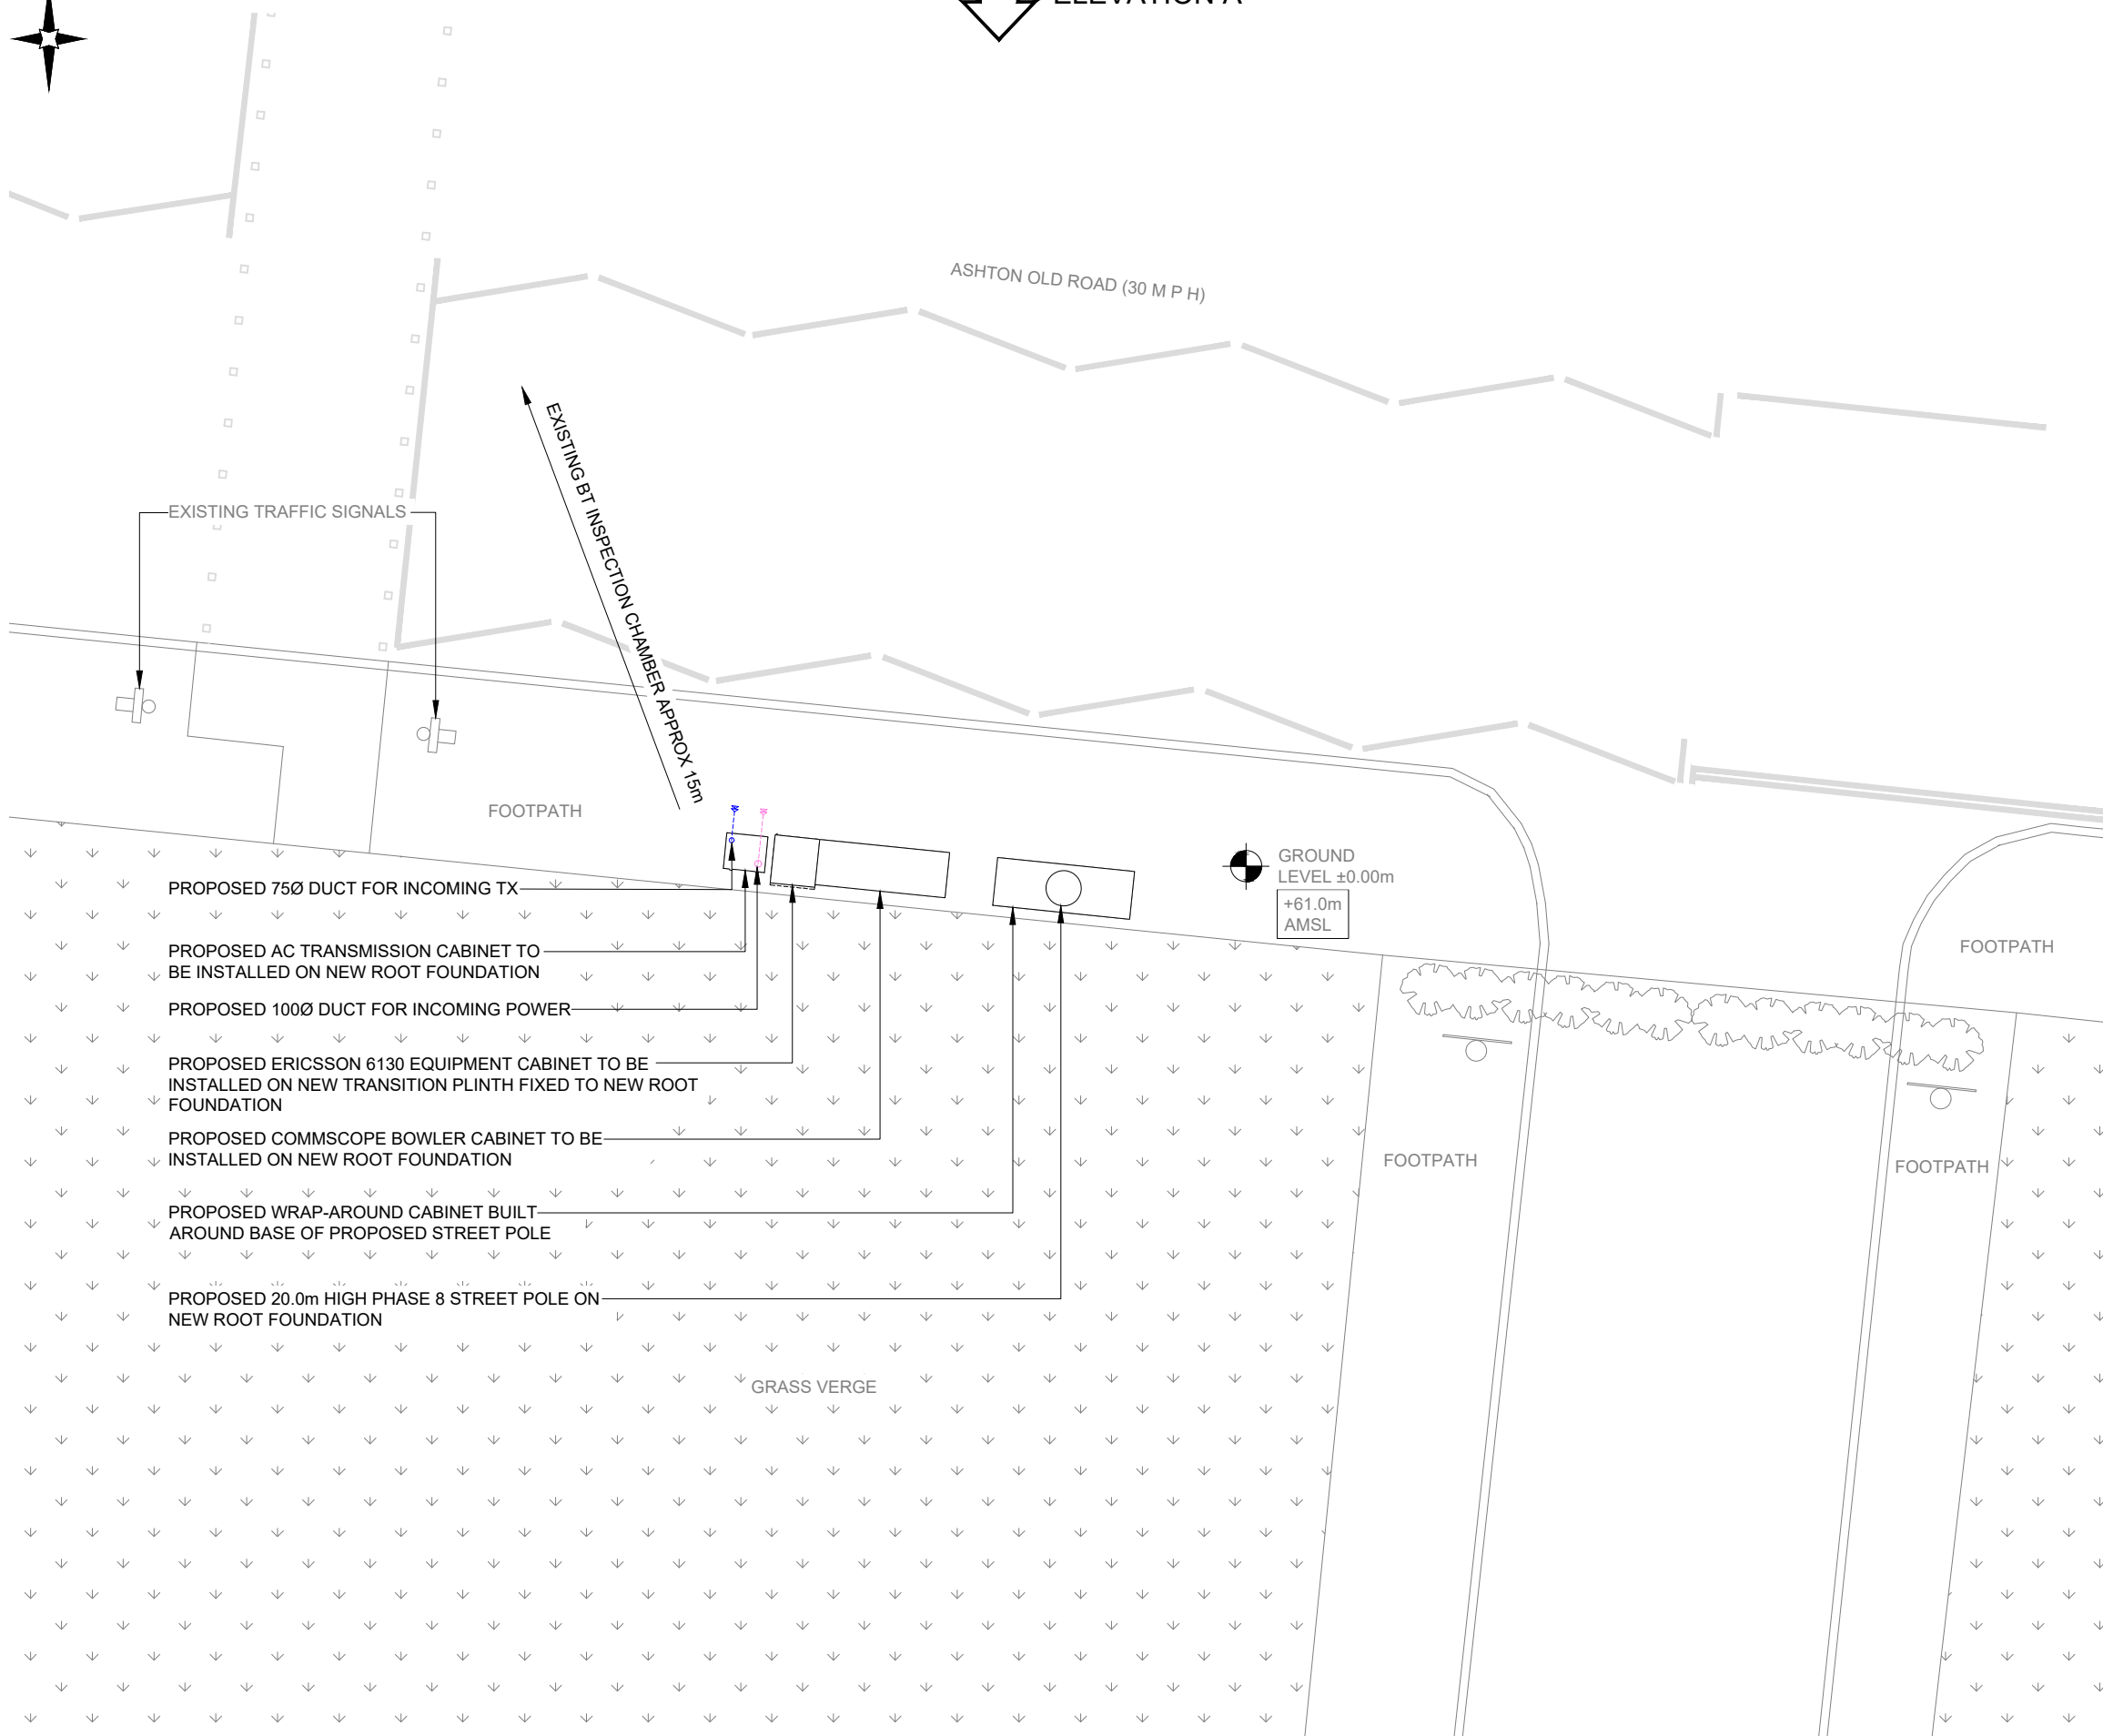

GROUND LEVEL ±0.00m
+61.0m
AMSL

PROPOSED SITE PLAN
0 1:100 2m 4

NOTES:
1. ALL DIMENSIONS IN MM UNLESS OTHERWISE NOTED.

REV	MODIFICATION	BY	CH	DATE
A	Issued for Planning	JEM	RWB	28.05.21

CK Hutchison Networks (UK) Limited
Great Brighams Mead,
Vastern Road, Reading,
Berkshire, England,
RG1 8DJ



Great British Communications
Lapwing House, Block 3 Forward Point,
Ton House Lane, Widnes, Cheshire, WAB 0SL
t. 44 (0)151 420 4128
www.gbcservices.co.uk

Design Consultant & Principal Contractor:
Site Name: **ASHTON OLD ROAD**

3UK Cell ID: **MAN16636**

Address:
**ASHTON OLD ROAD
BESWICK
MANCHESTER
M11 2FY**

Title: **215 PROPOSED SITE PLAN**

Project: **UNILATERAL SW**

Purpose of Issue: **PLANNING**

Site ID:
MAN16636

Drawing No: **MAN16636_PLANNING_REV_A** Issue: **A**

100mm
150mm
10mm

PROPOSED GPS MODULE MOUNTED AT TOP OF POLE

C/L OF PROPOSED ANTENNAS +19.32m AGL (+83.32m AMSL)

C/L OF PROPOSED ANTENNAS +17.75m AGL (+81.75m AMSL)

TOP OF PROPOSED STREET POLE +20.00m AGL (+84.0m AMSL)

PROPOSED 20.0m HIGH PHASE 8 STREET POLE ON NEW ROOT FOUNDATION

TREE HEIGHT +9.0m AGL (+73.0m AMSL)

EXISTING STREET SIGN

EXISTING STREET SIGN

G.L. ±0.00m (+64.0m AMSL)


PROPOSED WRAP-AROUND CABINET BUILT AROUND BASE OF PROPOSED STREET POLE

PROPOSED COMMSCOPE BOWLER CABINET TO BE INSTALLED ON NEW ROOT FOUNDATION

PROPOSED AC TRANSMISSION CABINET TO BE INSTALLED ON NEW ROOT FOUNDATION

PROPOSED ERICSSON 6130 EQUIPMENT CABINET TO BE INSTALLED ON NEW TRANSITION PLINTH FIXED TO NEW ROOT FOUNDATION

PROPOSED SITE ELEVATION A

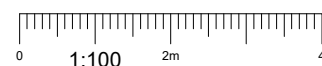

NOTES:

1. ALL DIMENSIONS IN MM UNLESS OTHERWISE NOTED.

REV	MODIFICATION	BY	CH	DATE
A	Issued for Planning	JEM	RWB	28.05.21

CK Hutchison Networks (UK) Limited
 Great Brighams Mead,
 Vastern Road, Reading,
 Berkshire, England,
 RG1 8DJ

Design Consultant & Principal Contractor:



Great British Communications
 Lapping House, Block 3 Forward Point,
 Tan House Lane, Widnes, Cheshire, WAB 0SL
 t. 44 (0)151 420 4128
 www.gbcservices.co.uk

Site Name: **ASHTON OLD ROAD**

3UK Cell ID: **MAN16636**

Address: **ASHTON OLD ROAD
 BESWICK
 MANCHESTER
 M11 2FY**

Title: **265 PROPOSED SITE ELEVATION**

Project: **UNILATERAL SW**

Purpose of Issue: **PLANNING**

Site ID: **MAN16636**

Drawing No: **MAN16636_PLANNING_REV_A**

Issue: **A**

100mm

150mm

10mm