



05 Proposed 3D Visual
 REF: 2844-3-310
 SCALE: N/A




06 Existing View of 3D Visual
 REF: 2844-3-310
 SCALE: N/A

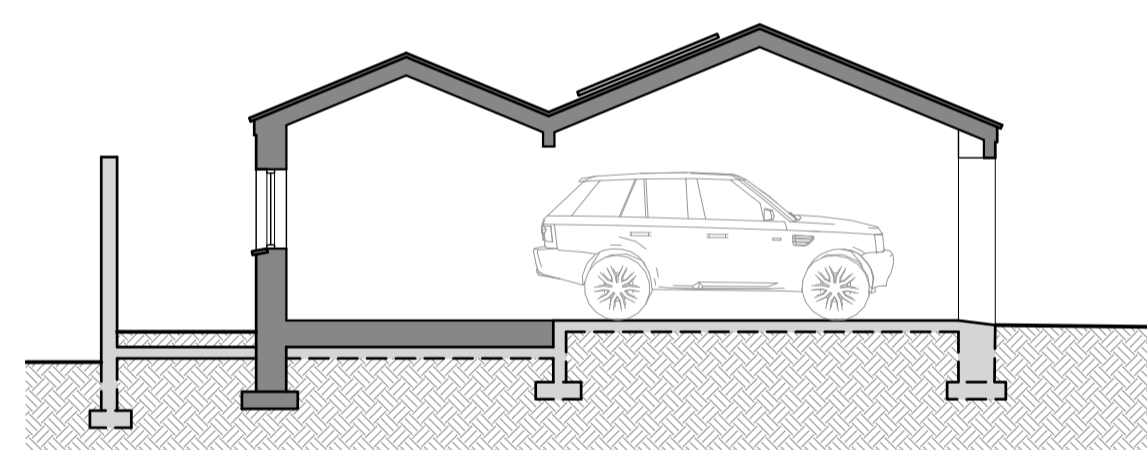

04 Section C-C
 REF: 2844-3-310
 SCALE: 1:100

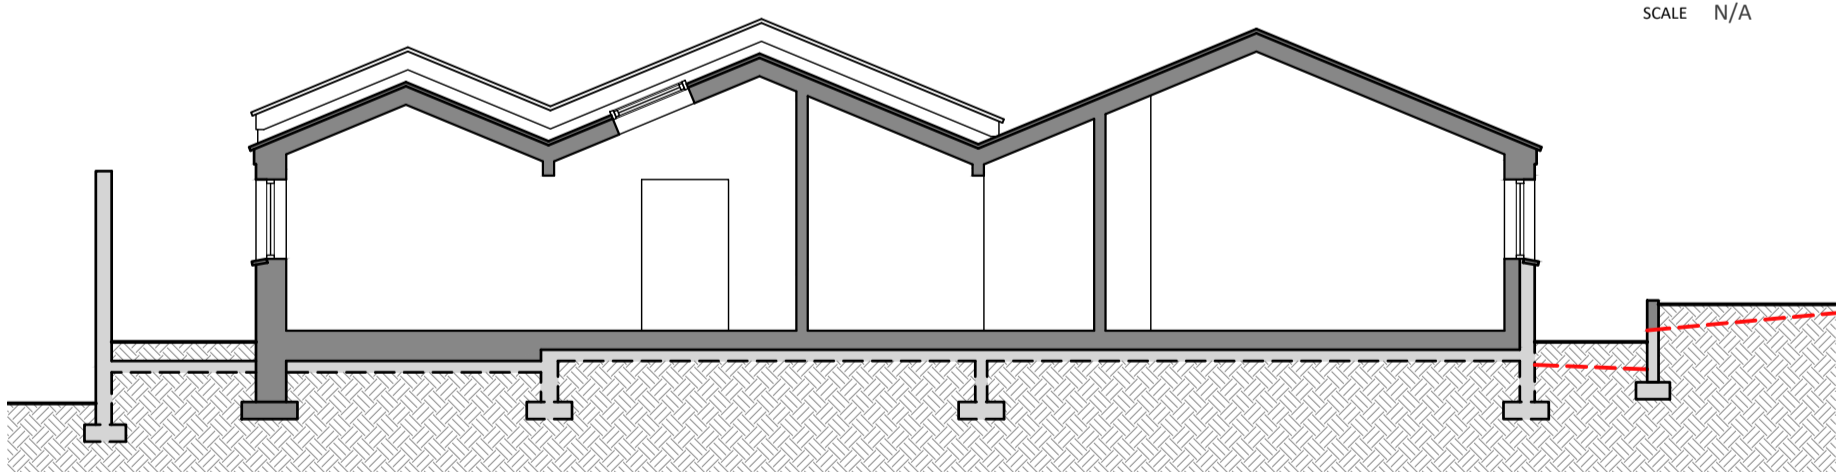

03 Section B-B
 REF: 2844-3-310
 SCALE: 1:100

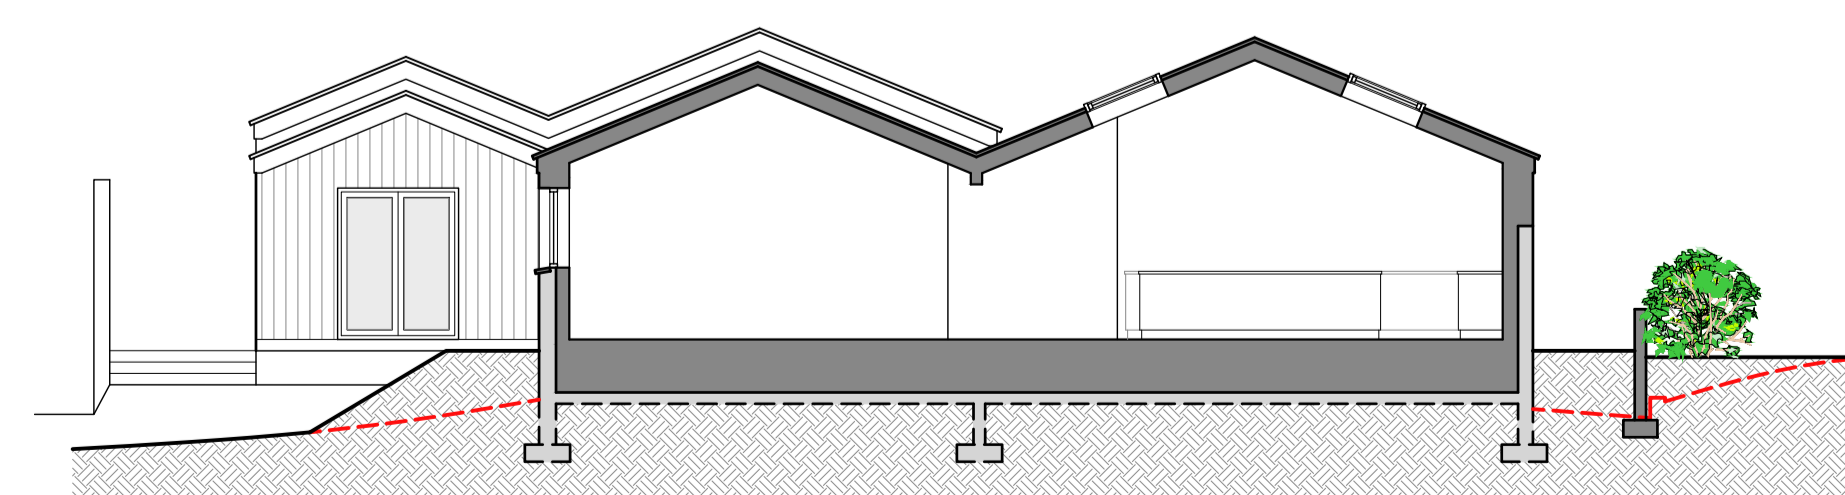

02 Section A-A
 REF: 2844-3-310
 SCALE: 1:100

01 Proposed Site Plan
 REF: 2844-3-310
 SCALE: 1:200

A	Planning Amendment	July 2021	KTJH
REV	DESCRIPTION	DATE	INS

CAD ARCHITECTS

CAD ARCHITECTS LTD
 COURTLIGH HOUSE, 74-75 LEMON STREET
 TRURO, CORNWALL, TR1 2PN
 CALL: 01872 630 040
 MAIL: studio@cadarchitects.co.uk
 WEB: www.cadarchitects.co.uk

RIBA
 Chartered Practice

PROJECT: Proposed Conversion of Barn into Dwelling
 Treworlas Farm, Ruan-Highlanes, Truro
 CLIENT: Mr. N Savage
 DETAIL: Proposed Site Plan & Sections

ARCHITECT: KTJH
 DATE: Apr 2021
 SCALE: 1:100 @ A1
 CHECKED: SJH / RE

NO. Planning	REVISION NO. 2844-3-310	REVISION A
--------------	-------------------------	------------