

02 West Elevation


REF 2844-3-110
SCALE 1:100



03 East Elevation


REF 2844-3-110
SCALE 1:100

C1/PA22/0748/04/B
Agricultural Barn with activated planning permission to convert into Holiday Cottage.

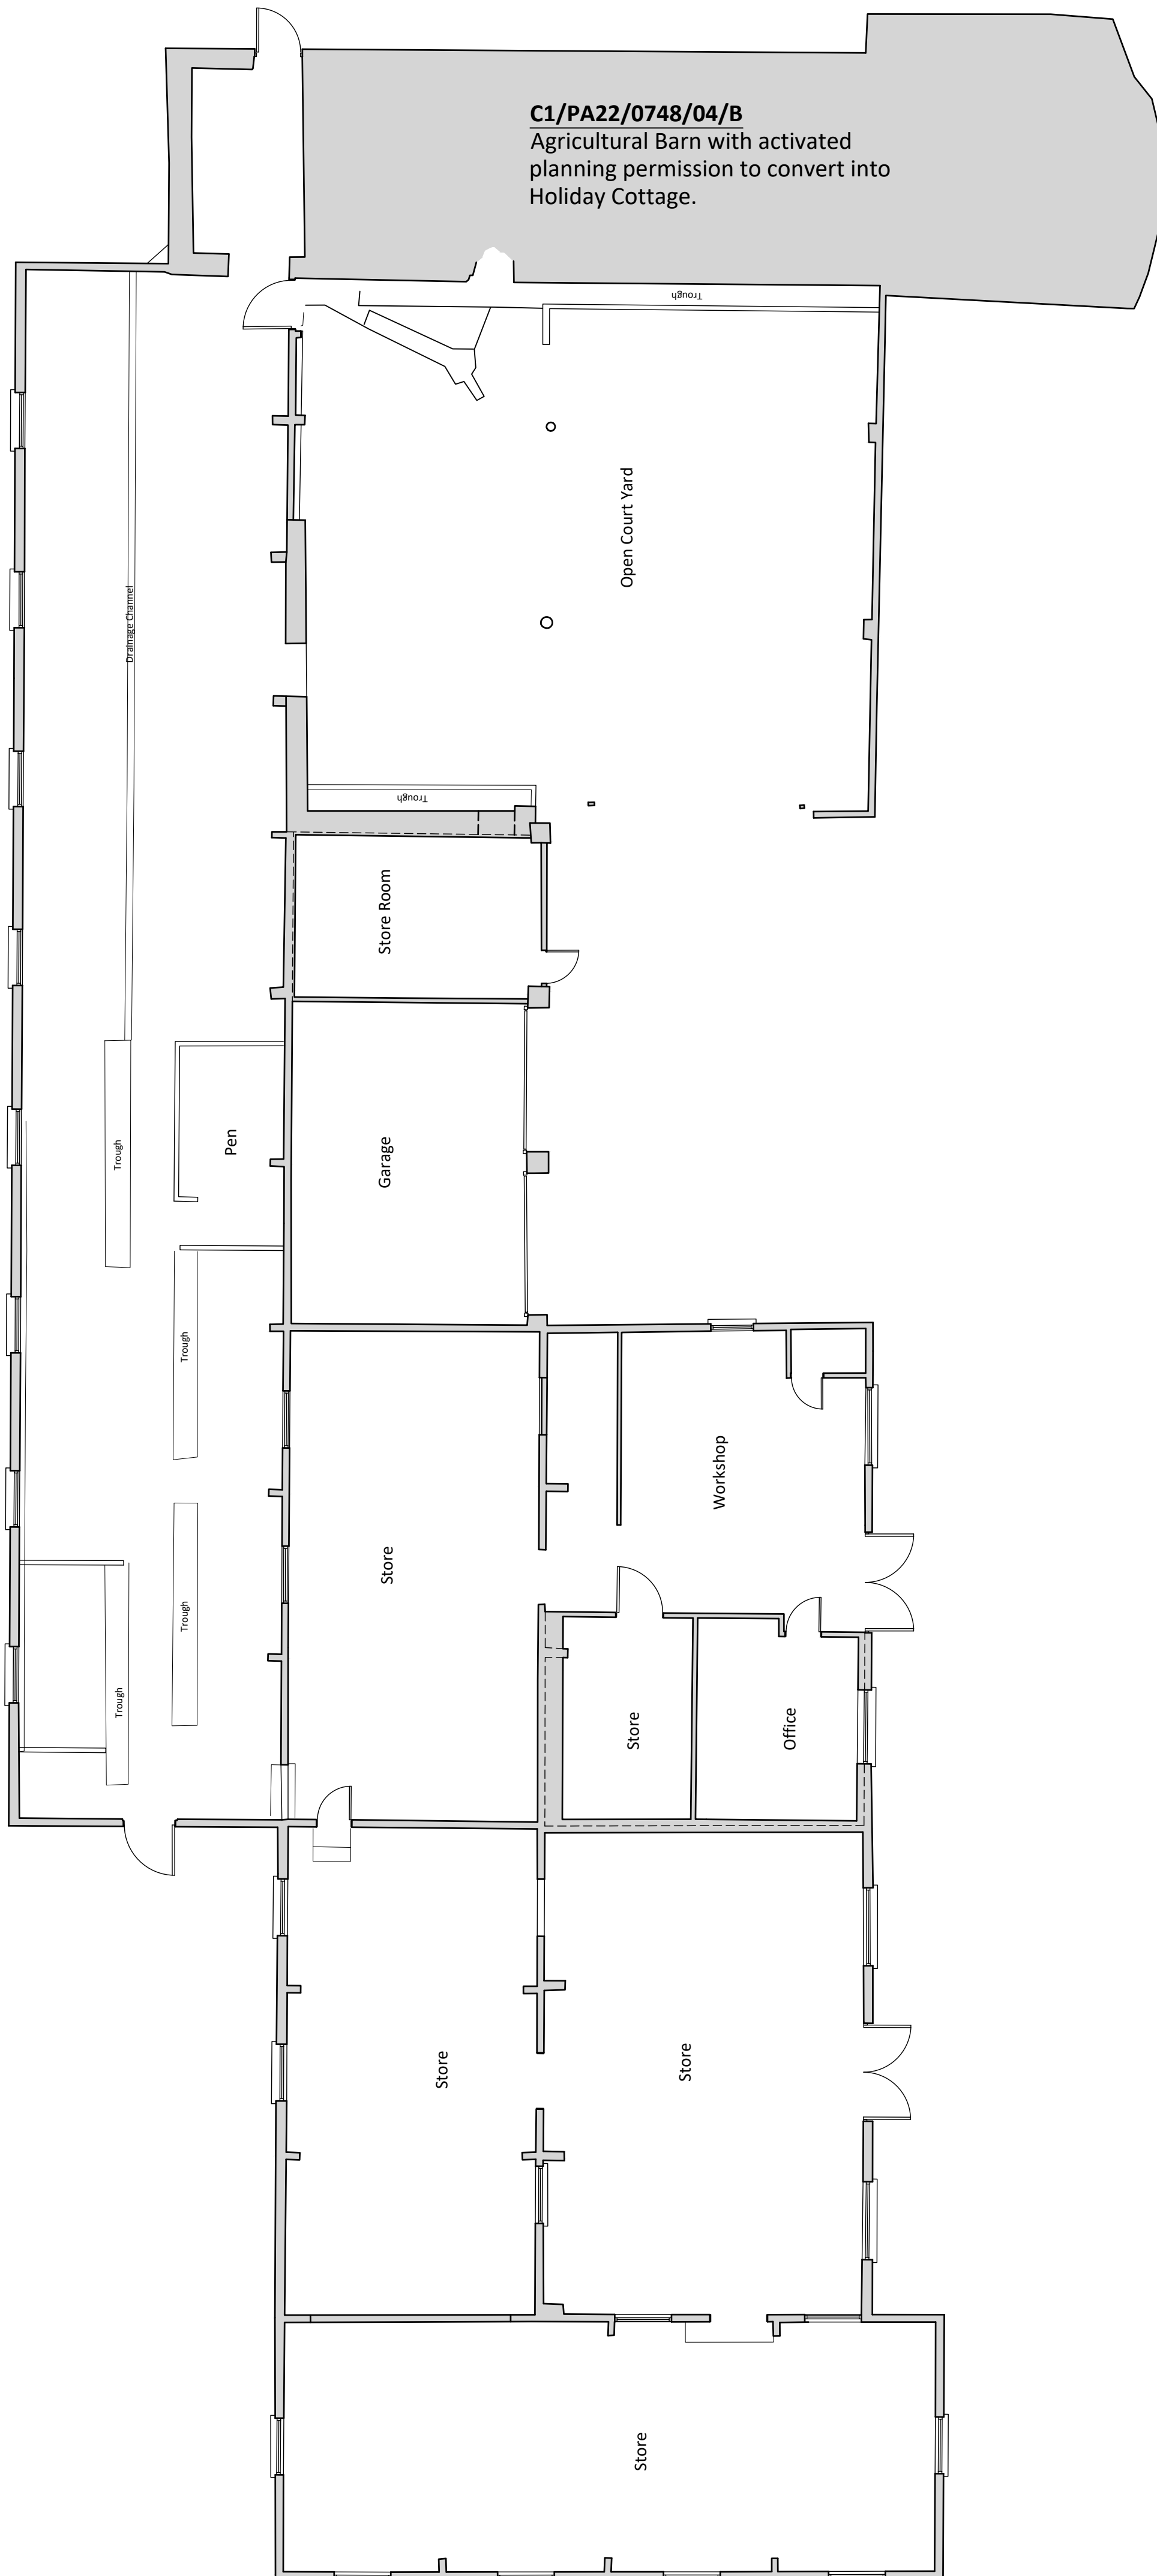


01 Floor Plan

REF 2844-3-110
SCALE 1:100

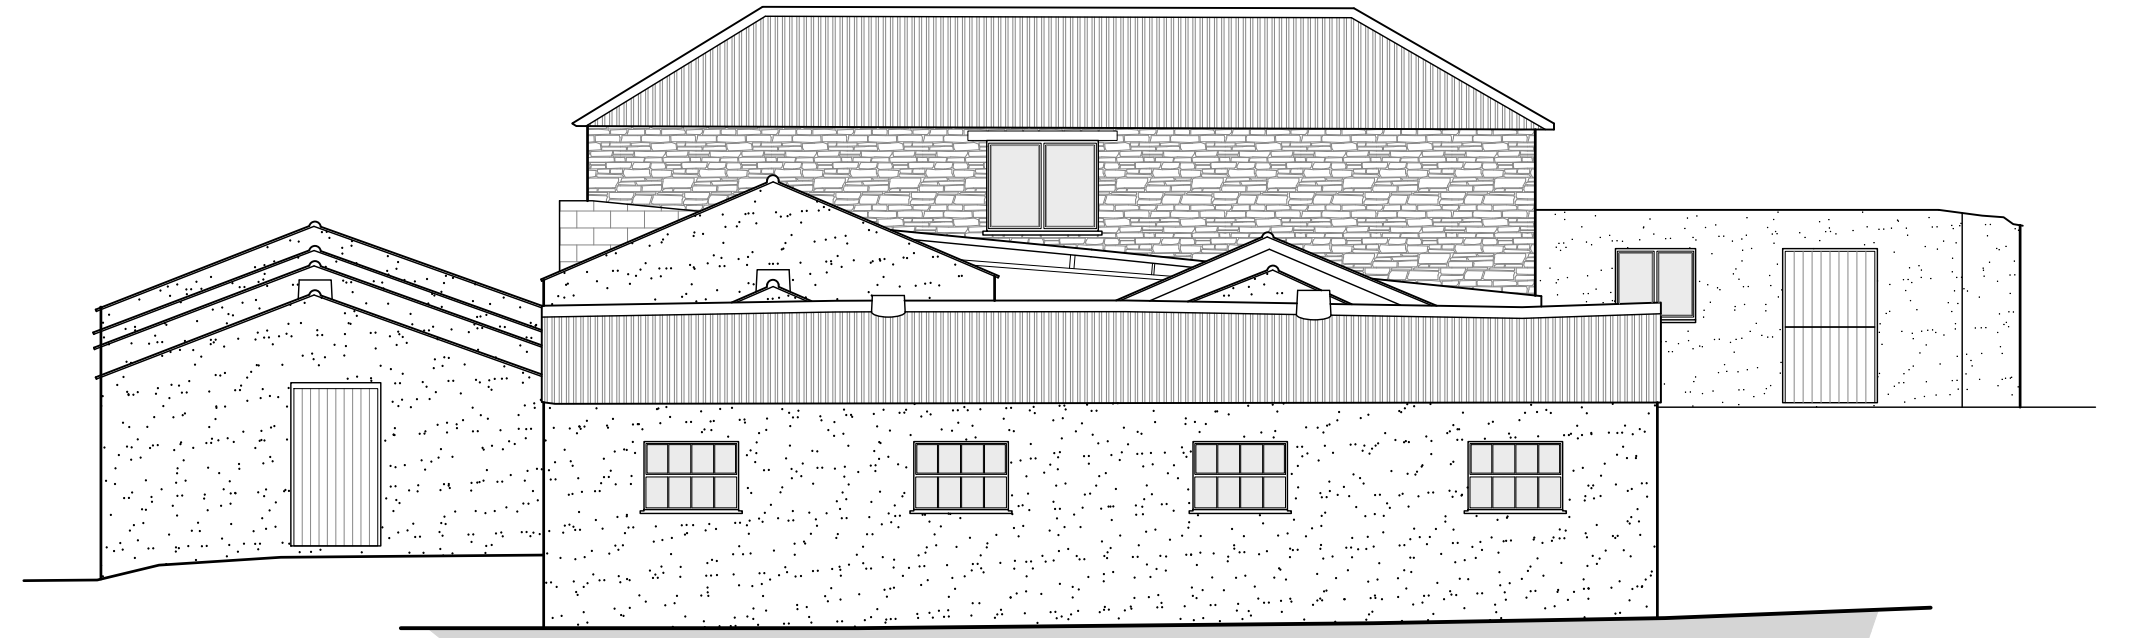


04 South Elevation

REF 2844-3-110
SCALE 1:100

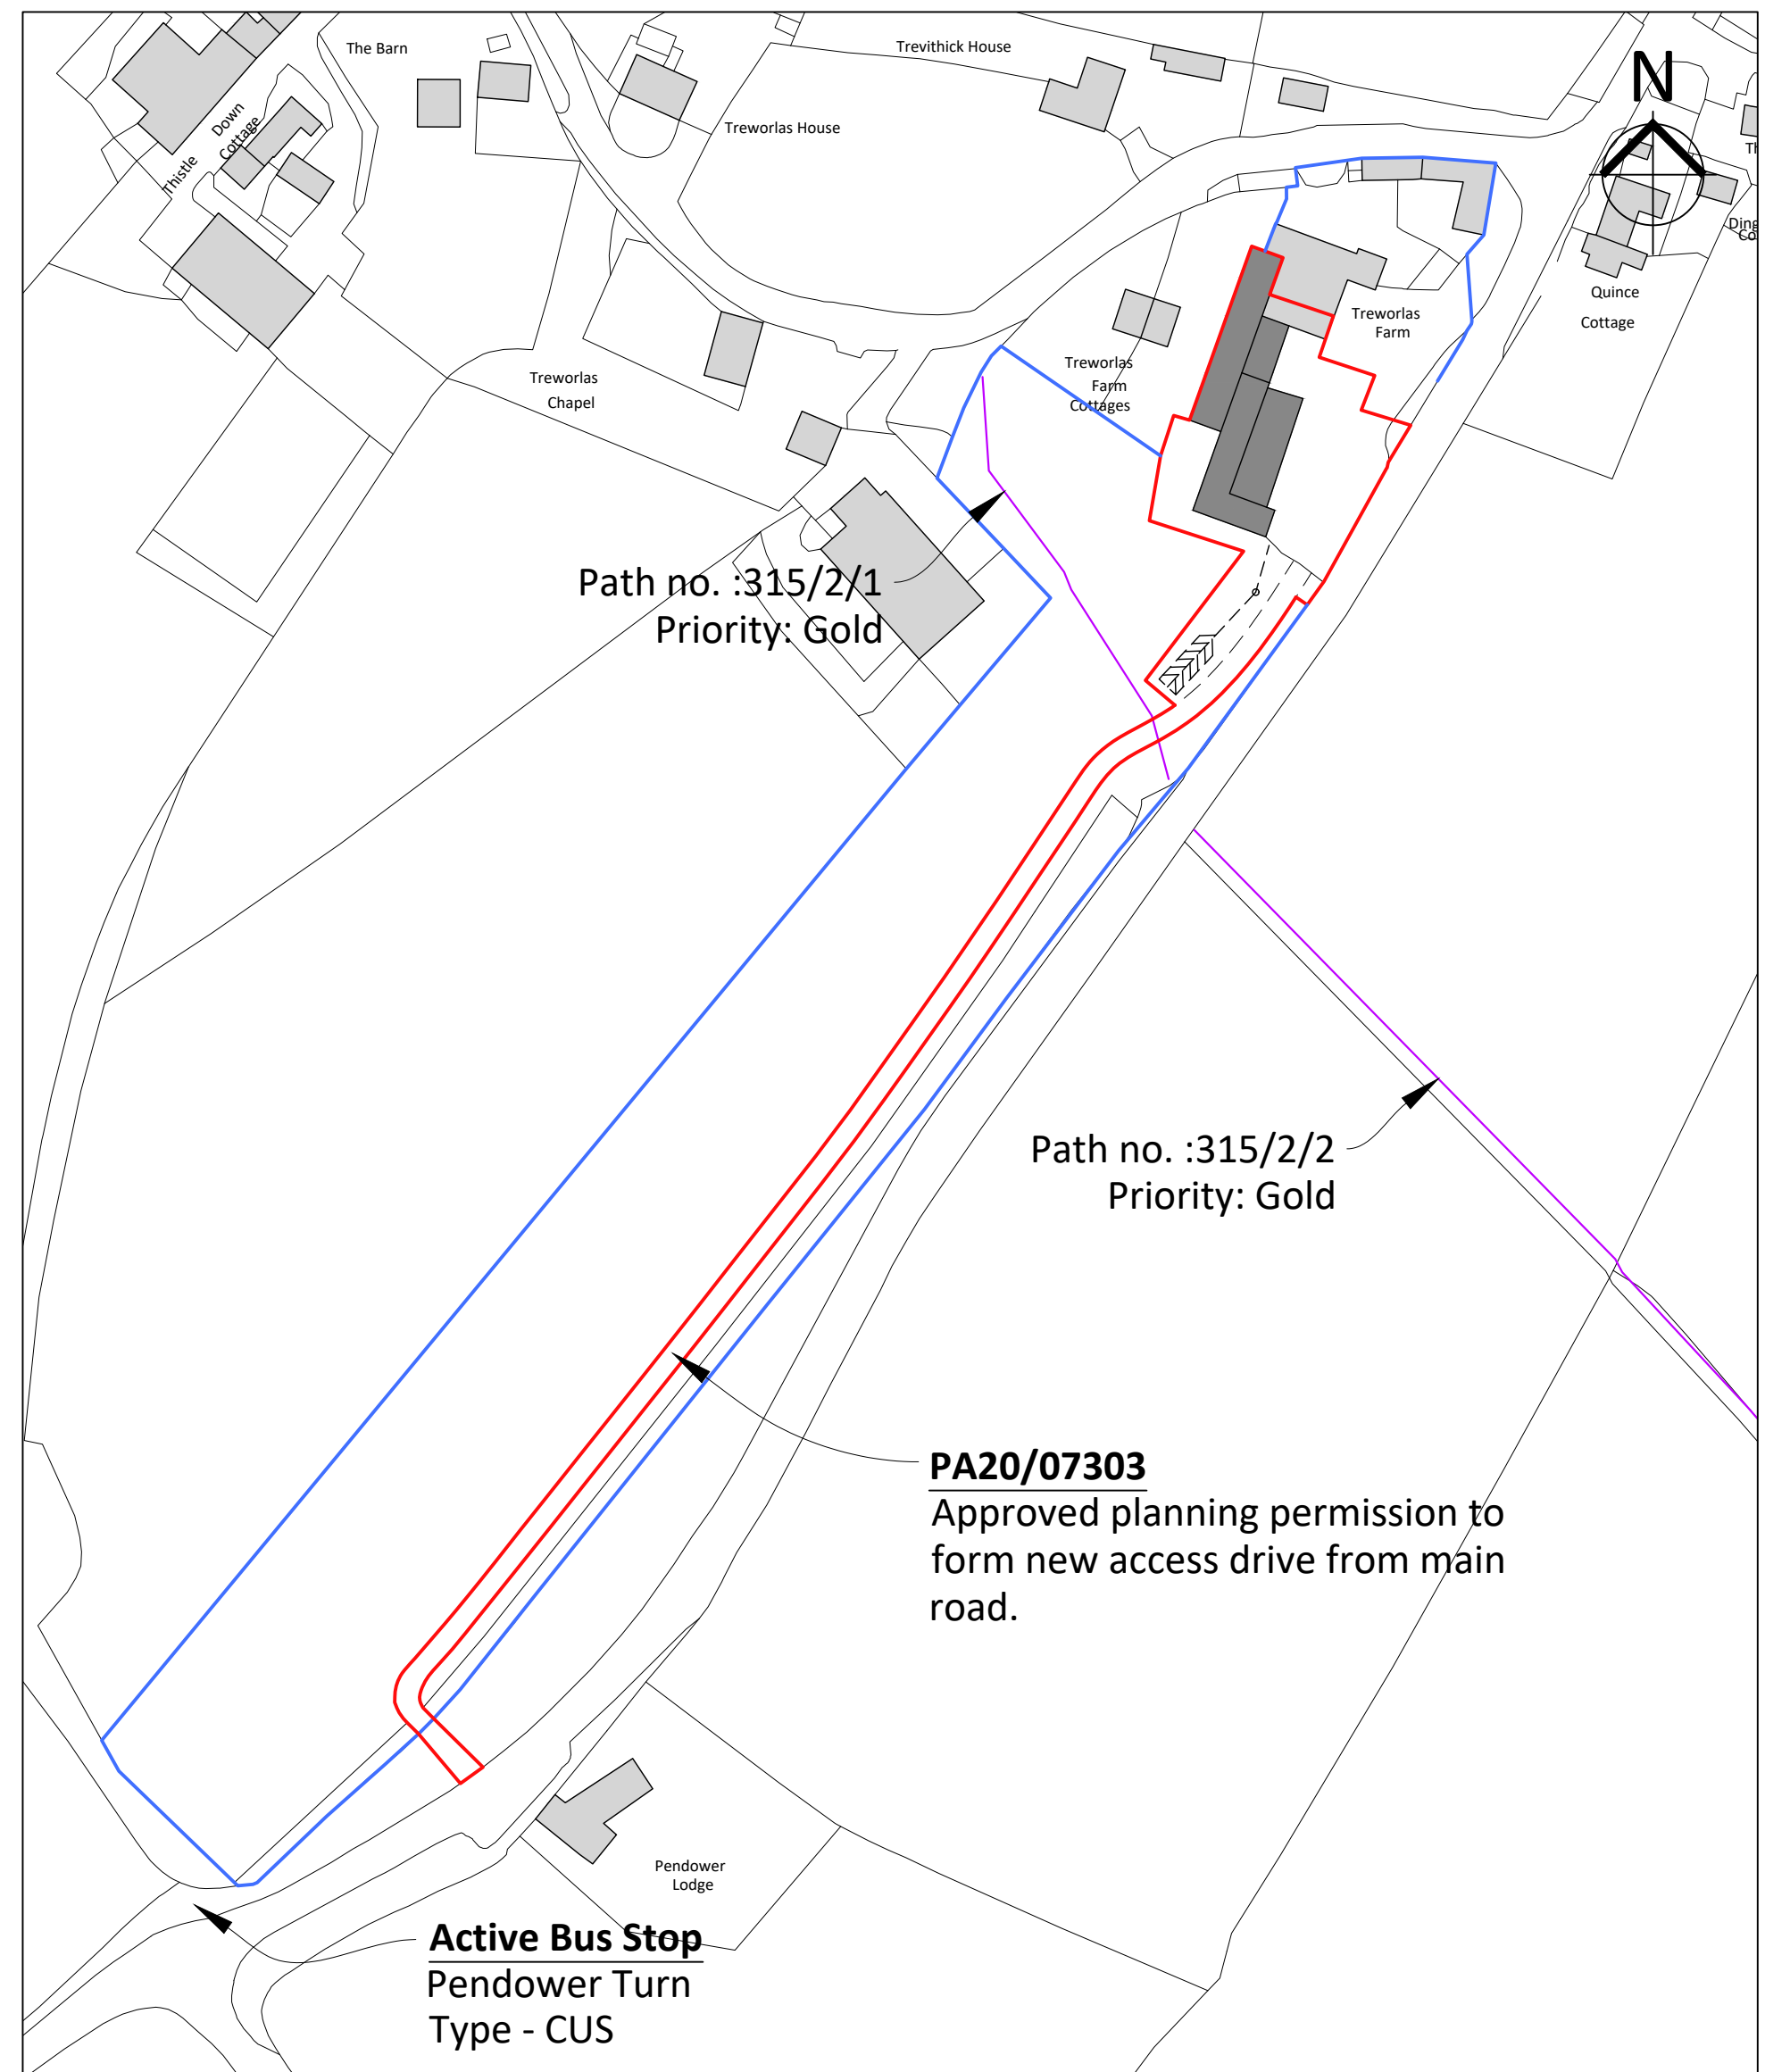

06 Location Plan

REF 2844-3-110
SCALE 1:1250

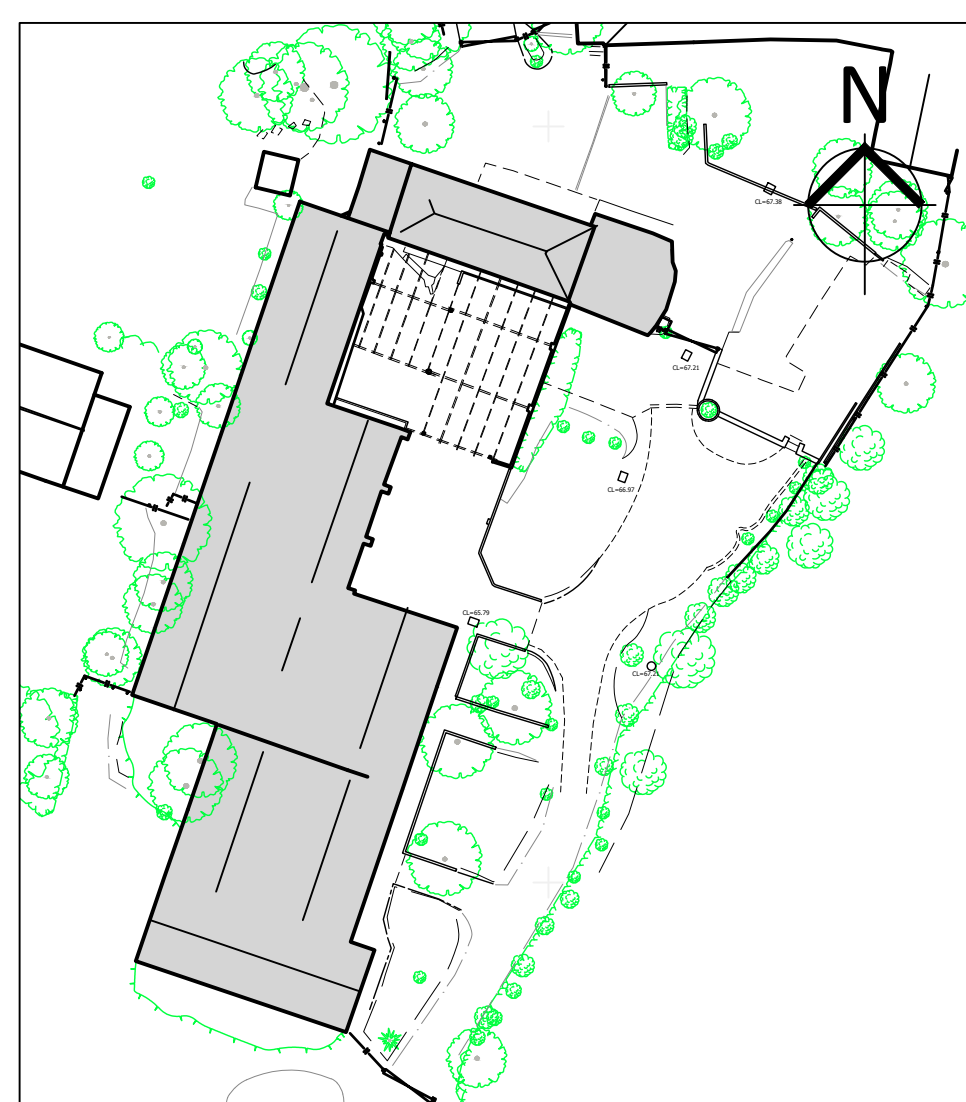

05 Site Plan

REF 2844-3-110
SCALE 1:500

REV	DESCRIPTION	DATE	INS
A	Planning Amendment	July 2021	KTJH

CAD ARCHITECTS

CAD ARCHITECTS LTD
 COURTLEIGH HOUSE, 74-75 LEMON STREET
 TRURO, CORNWALL, TR1 2PN
 CALL: 01872 630 040
 MAIL: studio@cadarchitects.co.uk
 WEB: www.cadarchitects.co.uk

RIBA
 Chartered Practice

Proposed Conversion of Barn into Dwelling
 Treworlas Farm, Ruan-Highlanes, Truro

CLIENT
 Mr. N Savage

DRAWN
 Existing Floor Plan, Elevations & Site Plan

ARCHITECT
 KTJH

DATE
 Apr 2021

SCALE
 As Detailed @ A1

CHECKED
 SJH

STATUS	DRAWING NO.	REVISION
Planning	2844-3-110	A