




**01 Floor Plan**  
REF 2844-3-300  
SCALE 1:100

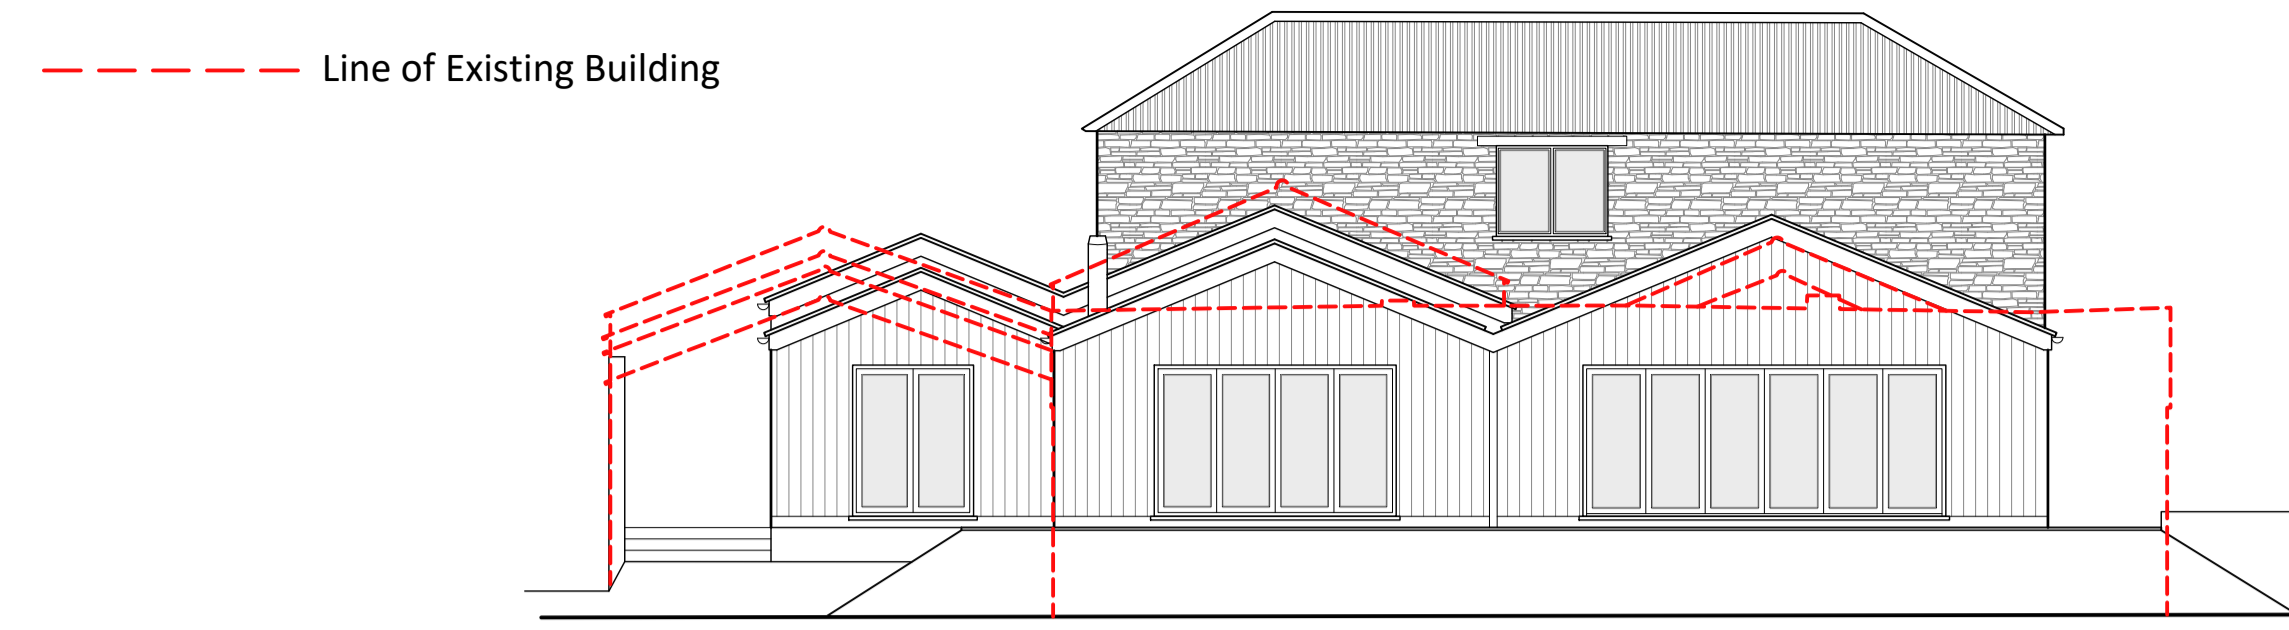


**02 South Elevation**  
REF 2844-3-300  
SCALE 1:100

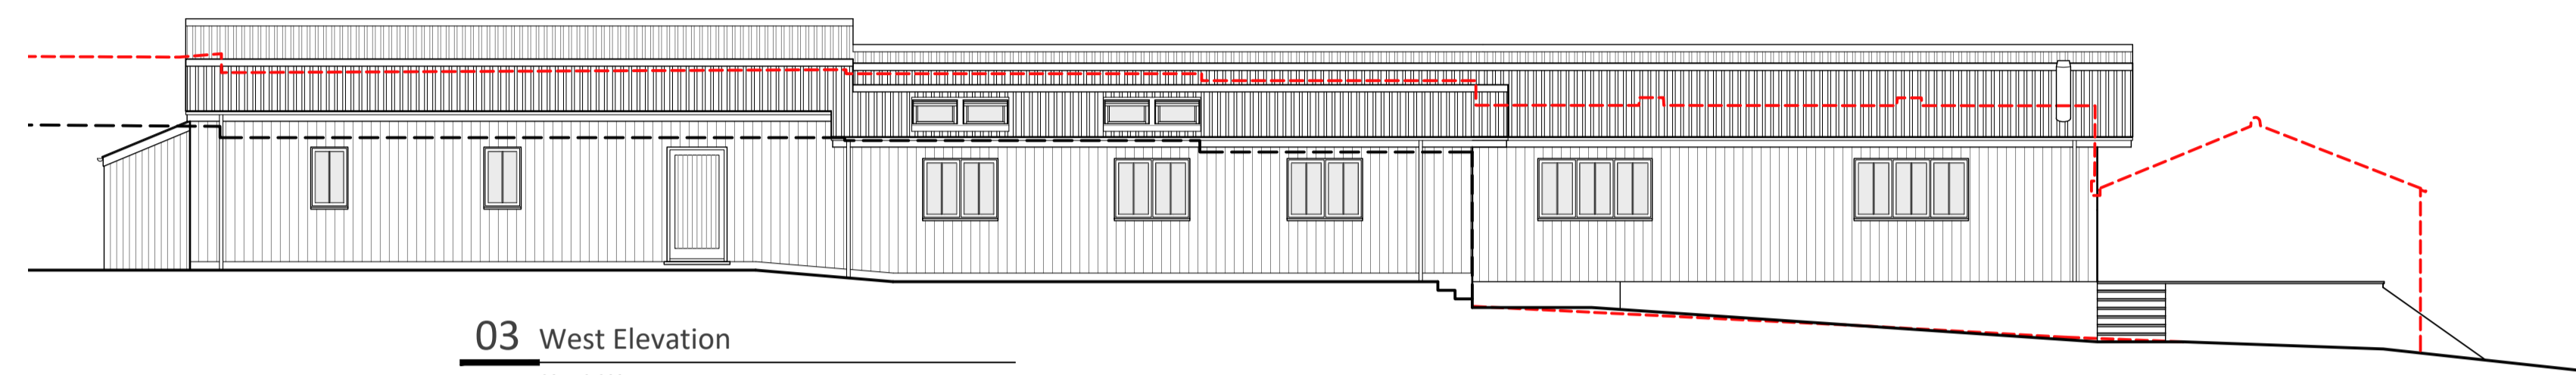

**03 West Elevation**  
REF 2844-3-300  
SCALE 1:100

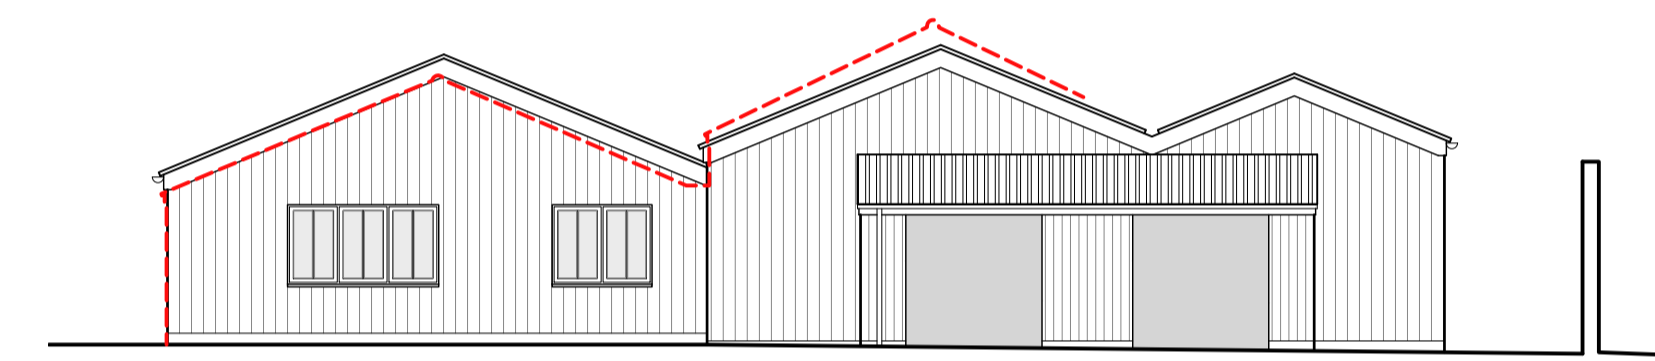

**04 North Elevation**  
REF 2844-3-300  
SCALE 1:100

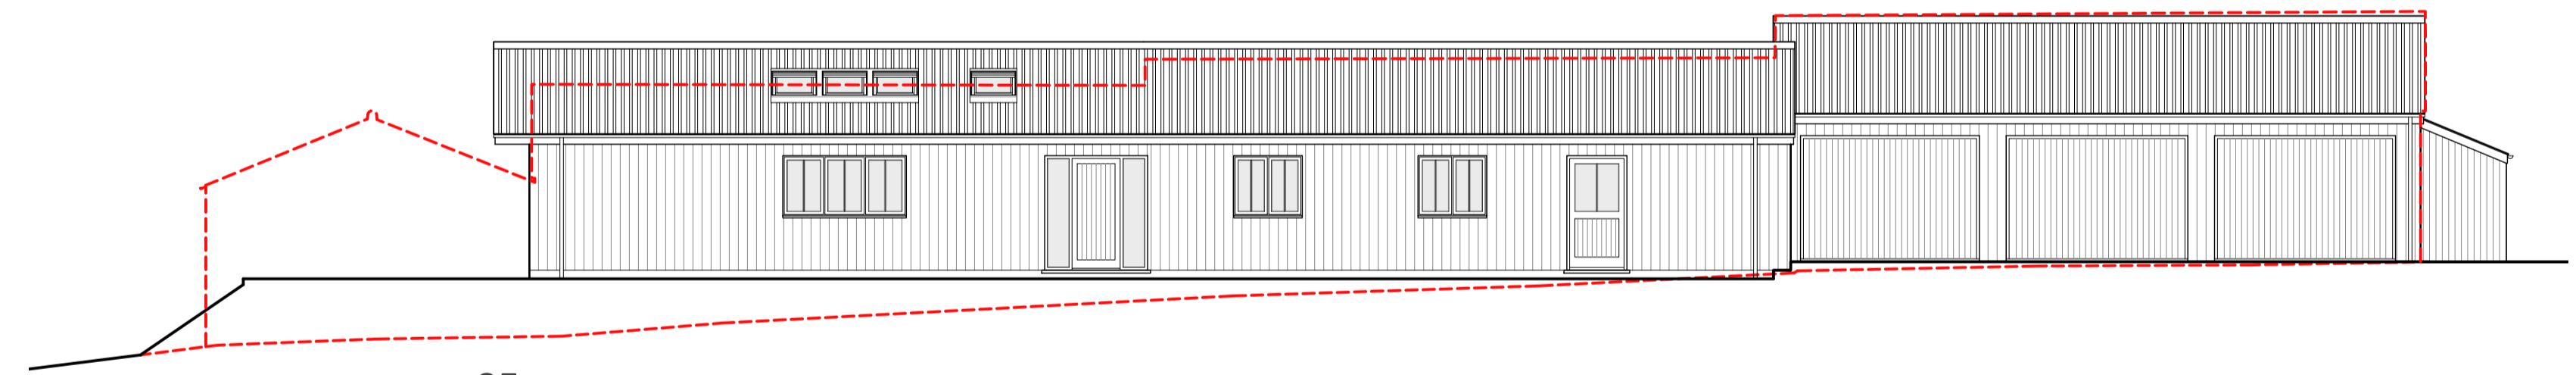

**05 East Elevation**  
REF 2844-3-300  
SCALE 1:100

**CONSTRUCTION DETAILS & SCHEDULE OF FINISHES**

**Walls** - Existing external masonry walls to be retained where ever possible and new masonry wall to be constructed to infill former openings. External walls to be lined internally and clad externally with vertical metal sheeting.

**Floors** - Existing concrete floor slabs within form former barn to be left and new raised floors to be constructed over to suit new floor levels.

**Roof** - Complete new pitched roof structure to be formed supported off internal liner walls with insulated corrugated metal sheeting forming roof covering.

**External Windows** - New triple glazed aluminium casement units in style shown.

**External Doors** - New aluminium units in styles shown with fully glazed side lights to entrance door.

© CAD ARCHITECTS LIMITED  
THE DESIGN AND LAYOUT IN THIS DRAWING ARE THE COPYRIGHT OF CAD ARCHITECTS LTD. AND MAY NOT BE AMENDED OR ADAPTED FOR ANY PURPOSE WITHOUT THE EXPRESS WRITTEN APPROVAL OF CAD ARCHITECTS LTD.  
THIS DRAWING IS TO BE USED SOLELY FOR THE INTENDED PURPOSE AND THE ARCHITECT ACCEPTS NO RESPONSIBILITY FOR ANY ERRORS OR OMISSIONS ARISING THROUGH UNAUTHORISED USE.  
CONTRACTORS MUST CHECK ALL DIMENSIONS ON SITE. ONLY FIGURED DIMENSIONS ARE TO BE WORKED FROM. TAKE SITE DIMENSIONS FOR ALL FABRICATION WORK. REFER ALL DISCREPANCIES AND REQUIREMENTS FOR ADDITIONAL INFORMATION TO THE ARCHITECT FOR CLARIFICATION OF INSTRUCTION BEFORE PUTTING WORK IN HAND.

REV	DESCRIPTION	DATE	INS
-----	-------------	------	-----

**CAD ARCHITECTS**

CAD ARCHITECTS LTD  
COURTLEIGH HOUSE, 74-75 LEMON STREET  
TRURO, CORNWALL, TR1 2PN  
CALL: 01872 630 040  
MAIL: studio@cadarchitects.co.uk  
WEB: www.cadarchitects.co.uk

**RIBA**   
Chartered Practice

Proposed Conversion of Barn into Dwelling  
Treworlas Farm, Ruan-Highlanes, Truro

CLIENT: Mr. N Savage

DETAIL: Proposed Floor Plan & Elevations

ARCHITECT: KTJH  
DATE: Apr 2021  
SCALE: 1:100 @ A1  
CHECKED: SJH / RE

STATUS	DRAWING NO.	REVISION
Planning	2844-3-300	